

FRANKLIN ROAD/W R/W

U.S. HIGHWAY 77

COOK INTERVALE



SMITH ROAD

28th 28th AVE. N.W.

I - 35 R/W


INTERSTATE 35

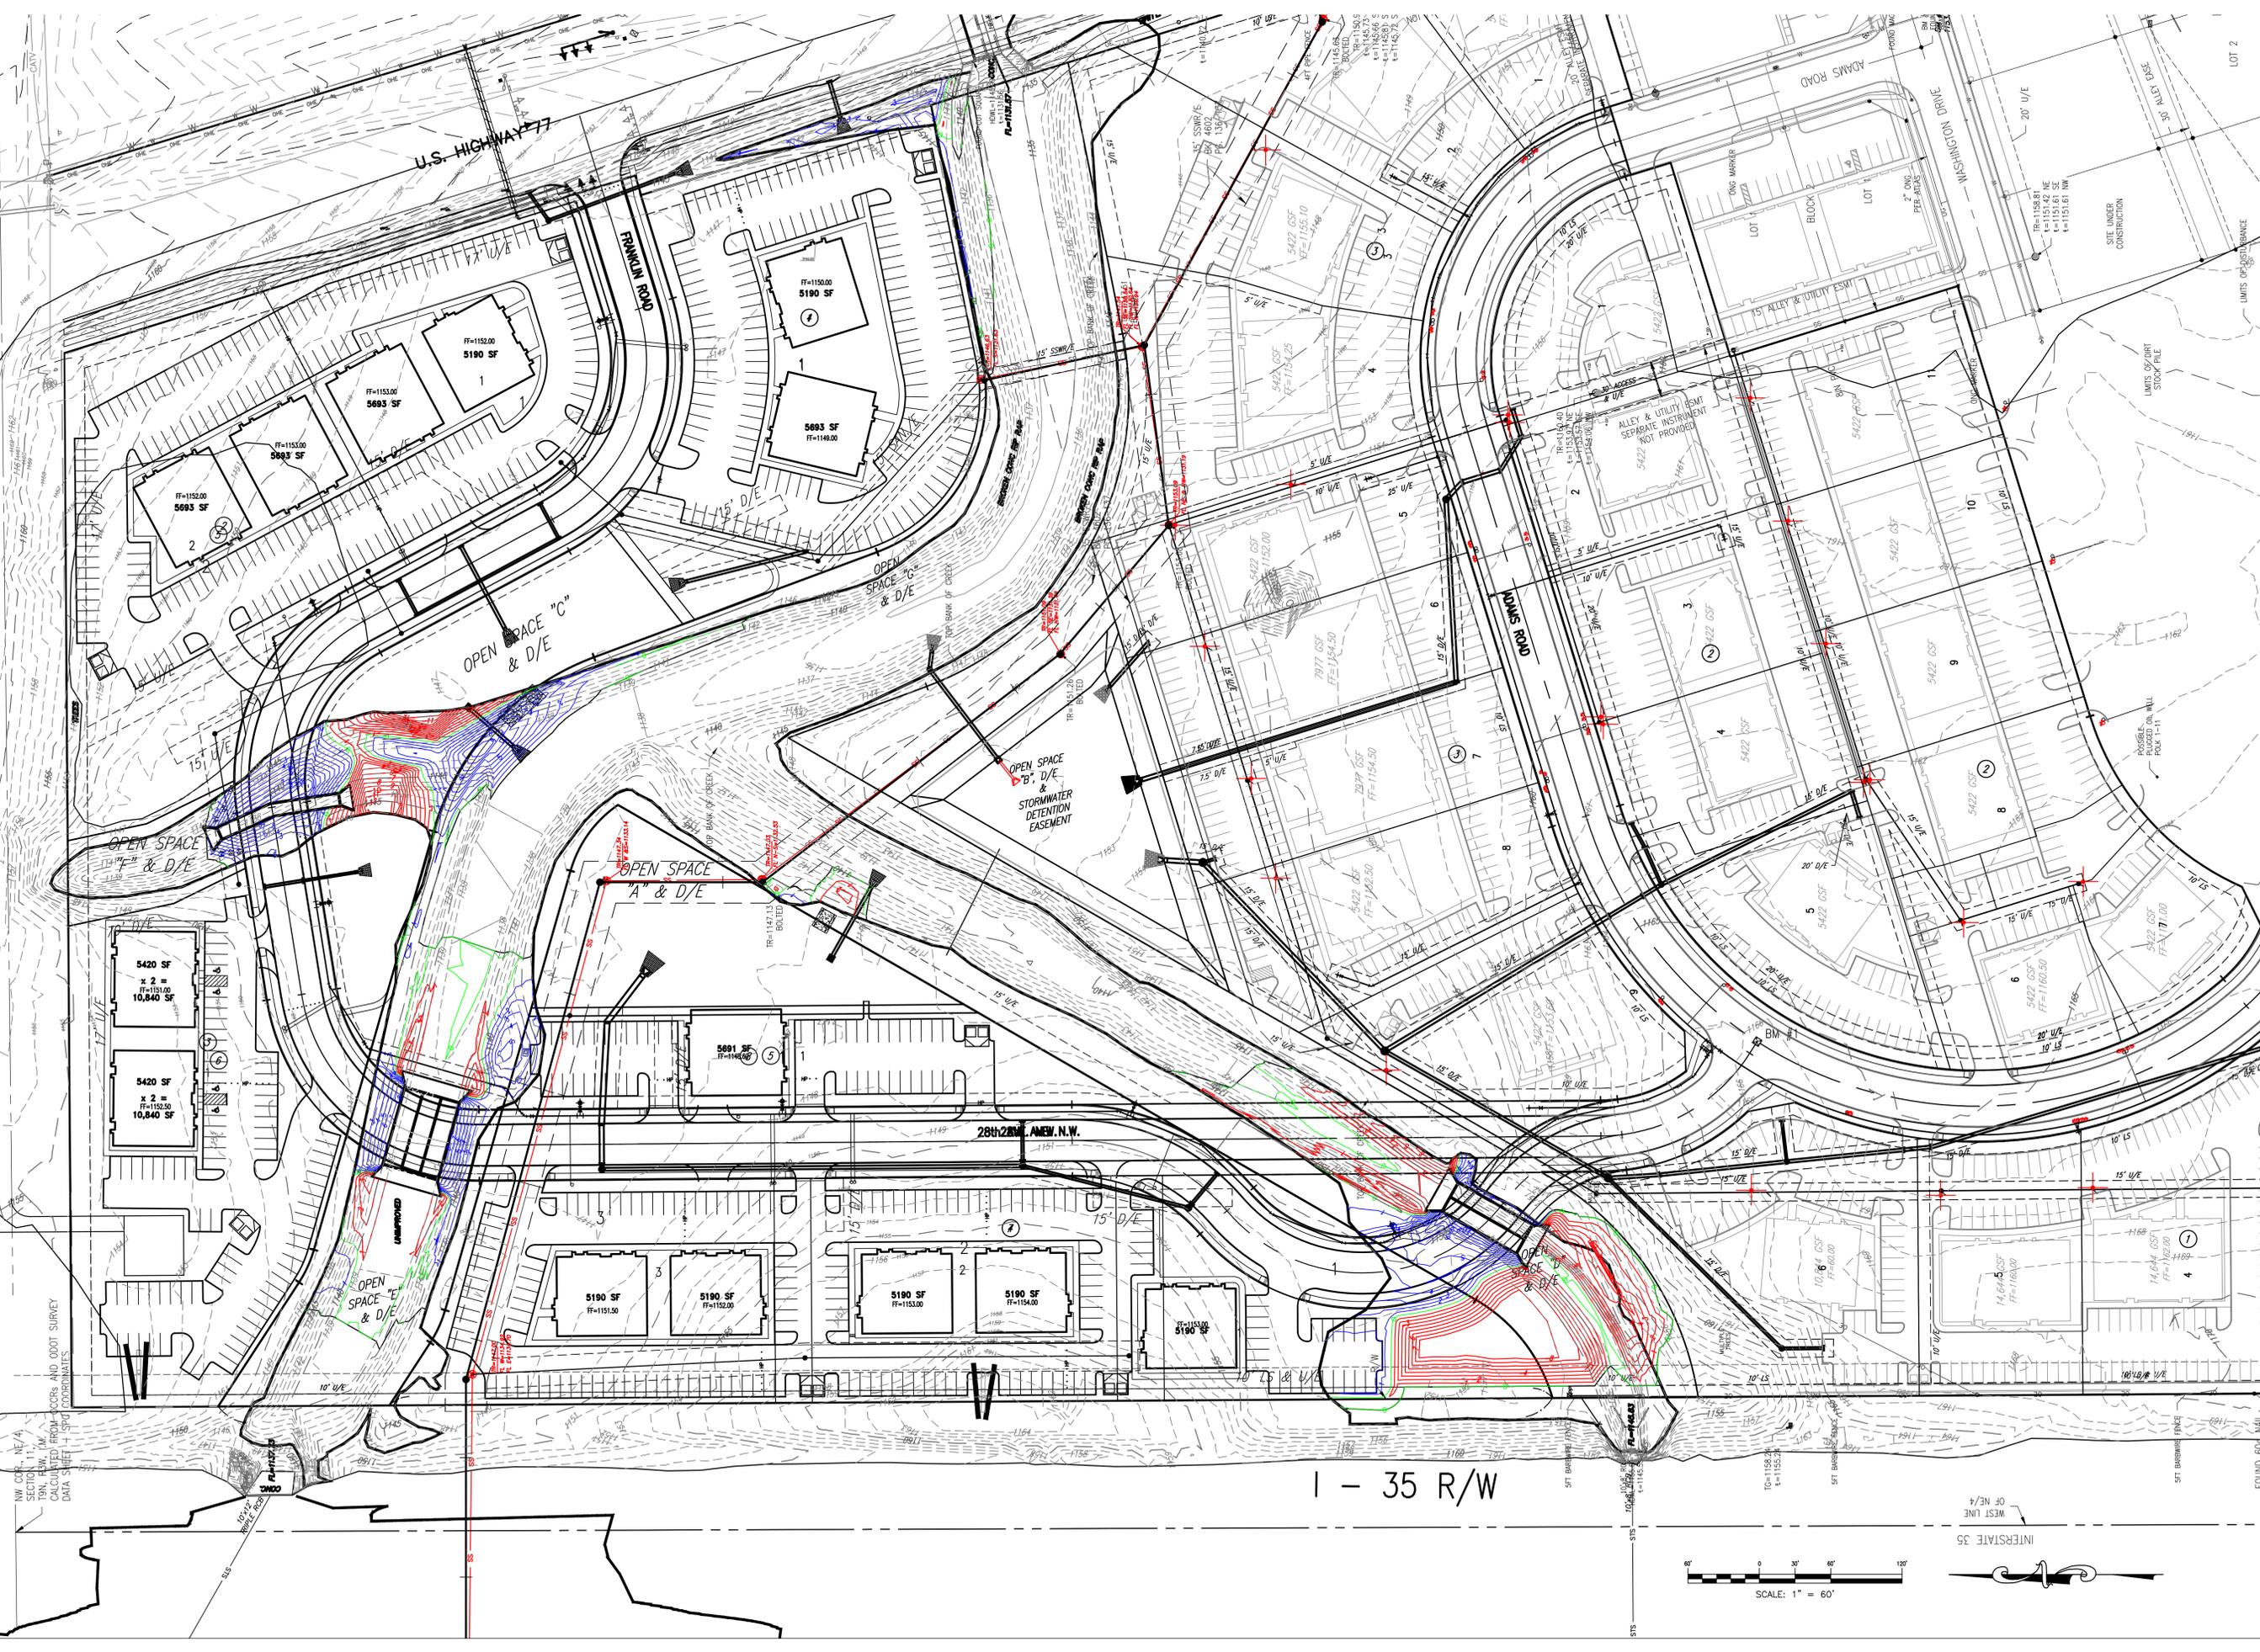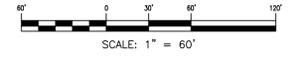

LOT 1

LOT 2

&lt;