


File: \\garverinc.local\data\Projects\2025\T26-2501908 - JGA and Acres St Roundabout\Drawings\EXHIBITS\Roundabout Exhibit James Garner and Acres St\James Garner and Acres St\Exhibit.dwg Last Save: 8/28/2025 1:21 PM Last saved by: twmccormick
Last plotted by: McCormick, Timmy W. Plot Style: AECmonono - Utility.ctb Plot Scale: 1:1 Plot Date: 8/28/2025 2:02 PM Plotter used: Bluebeam PDF

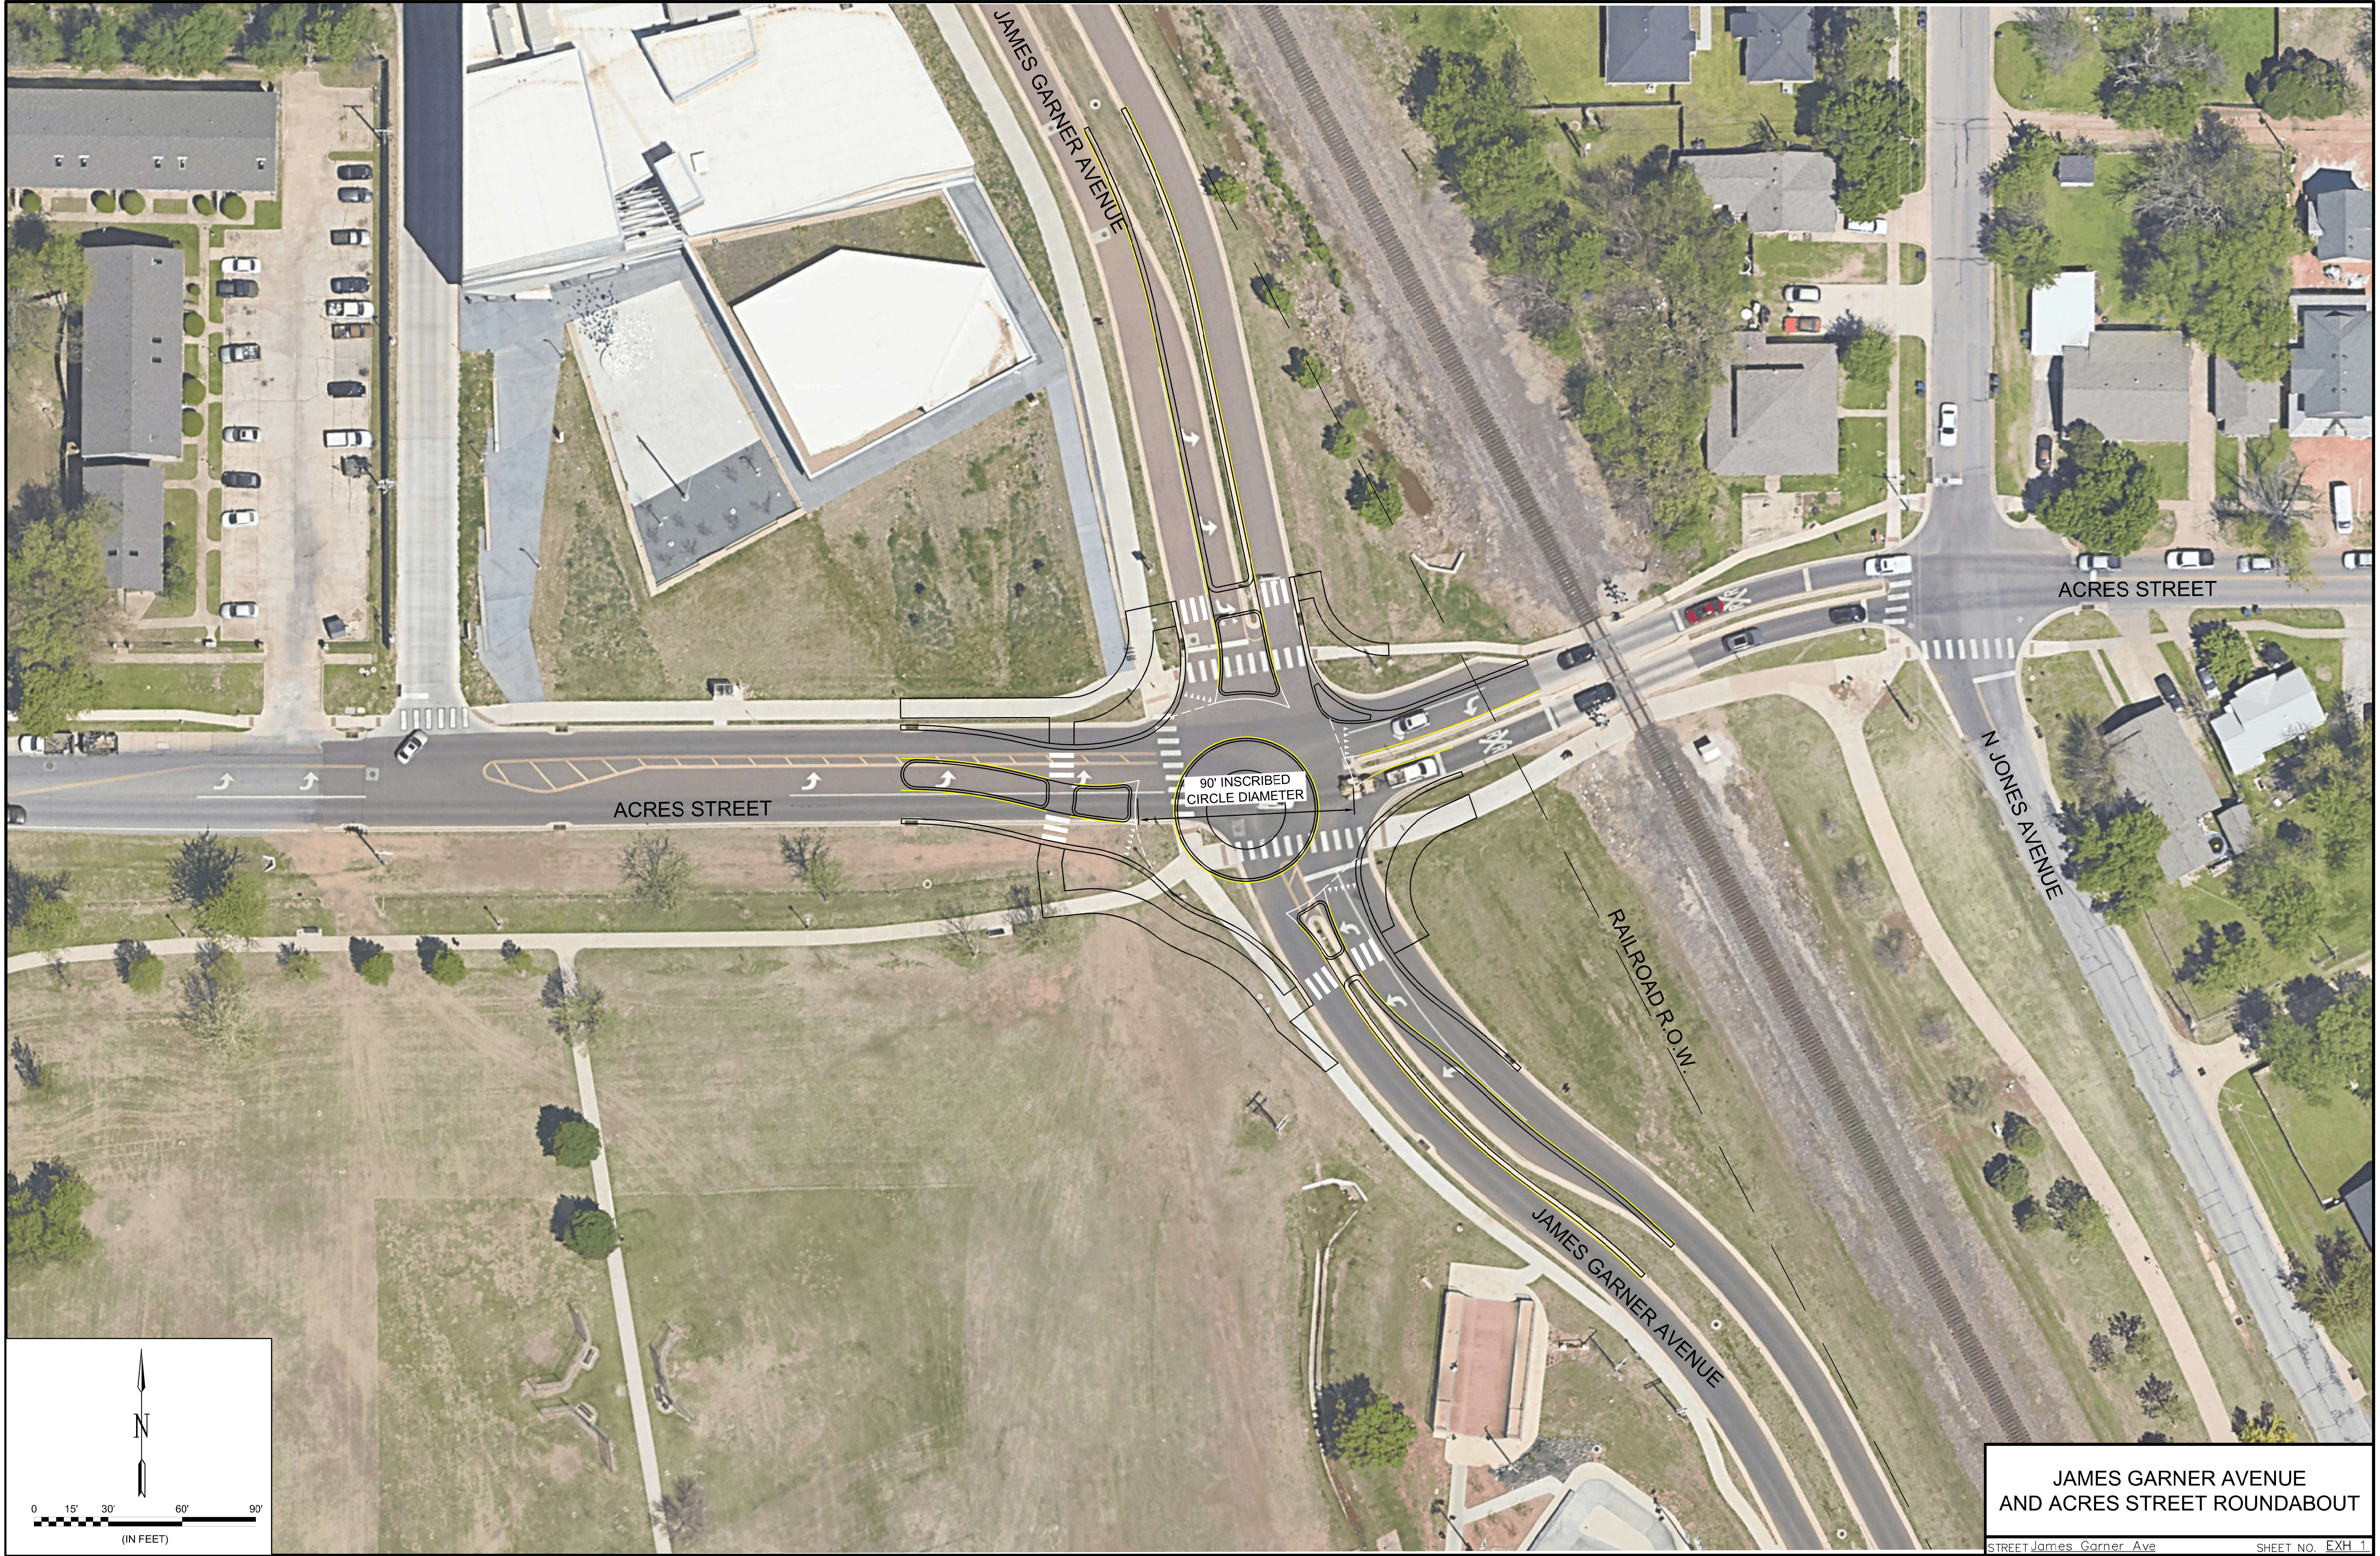

JAMES GARNER AVENUE
AND ACRES STREET ROUNDABOUT