
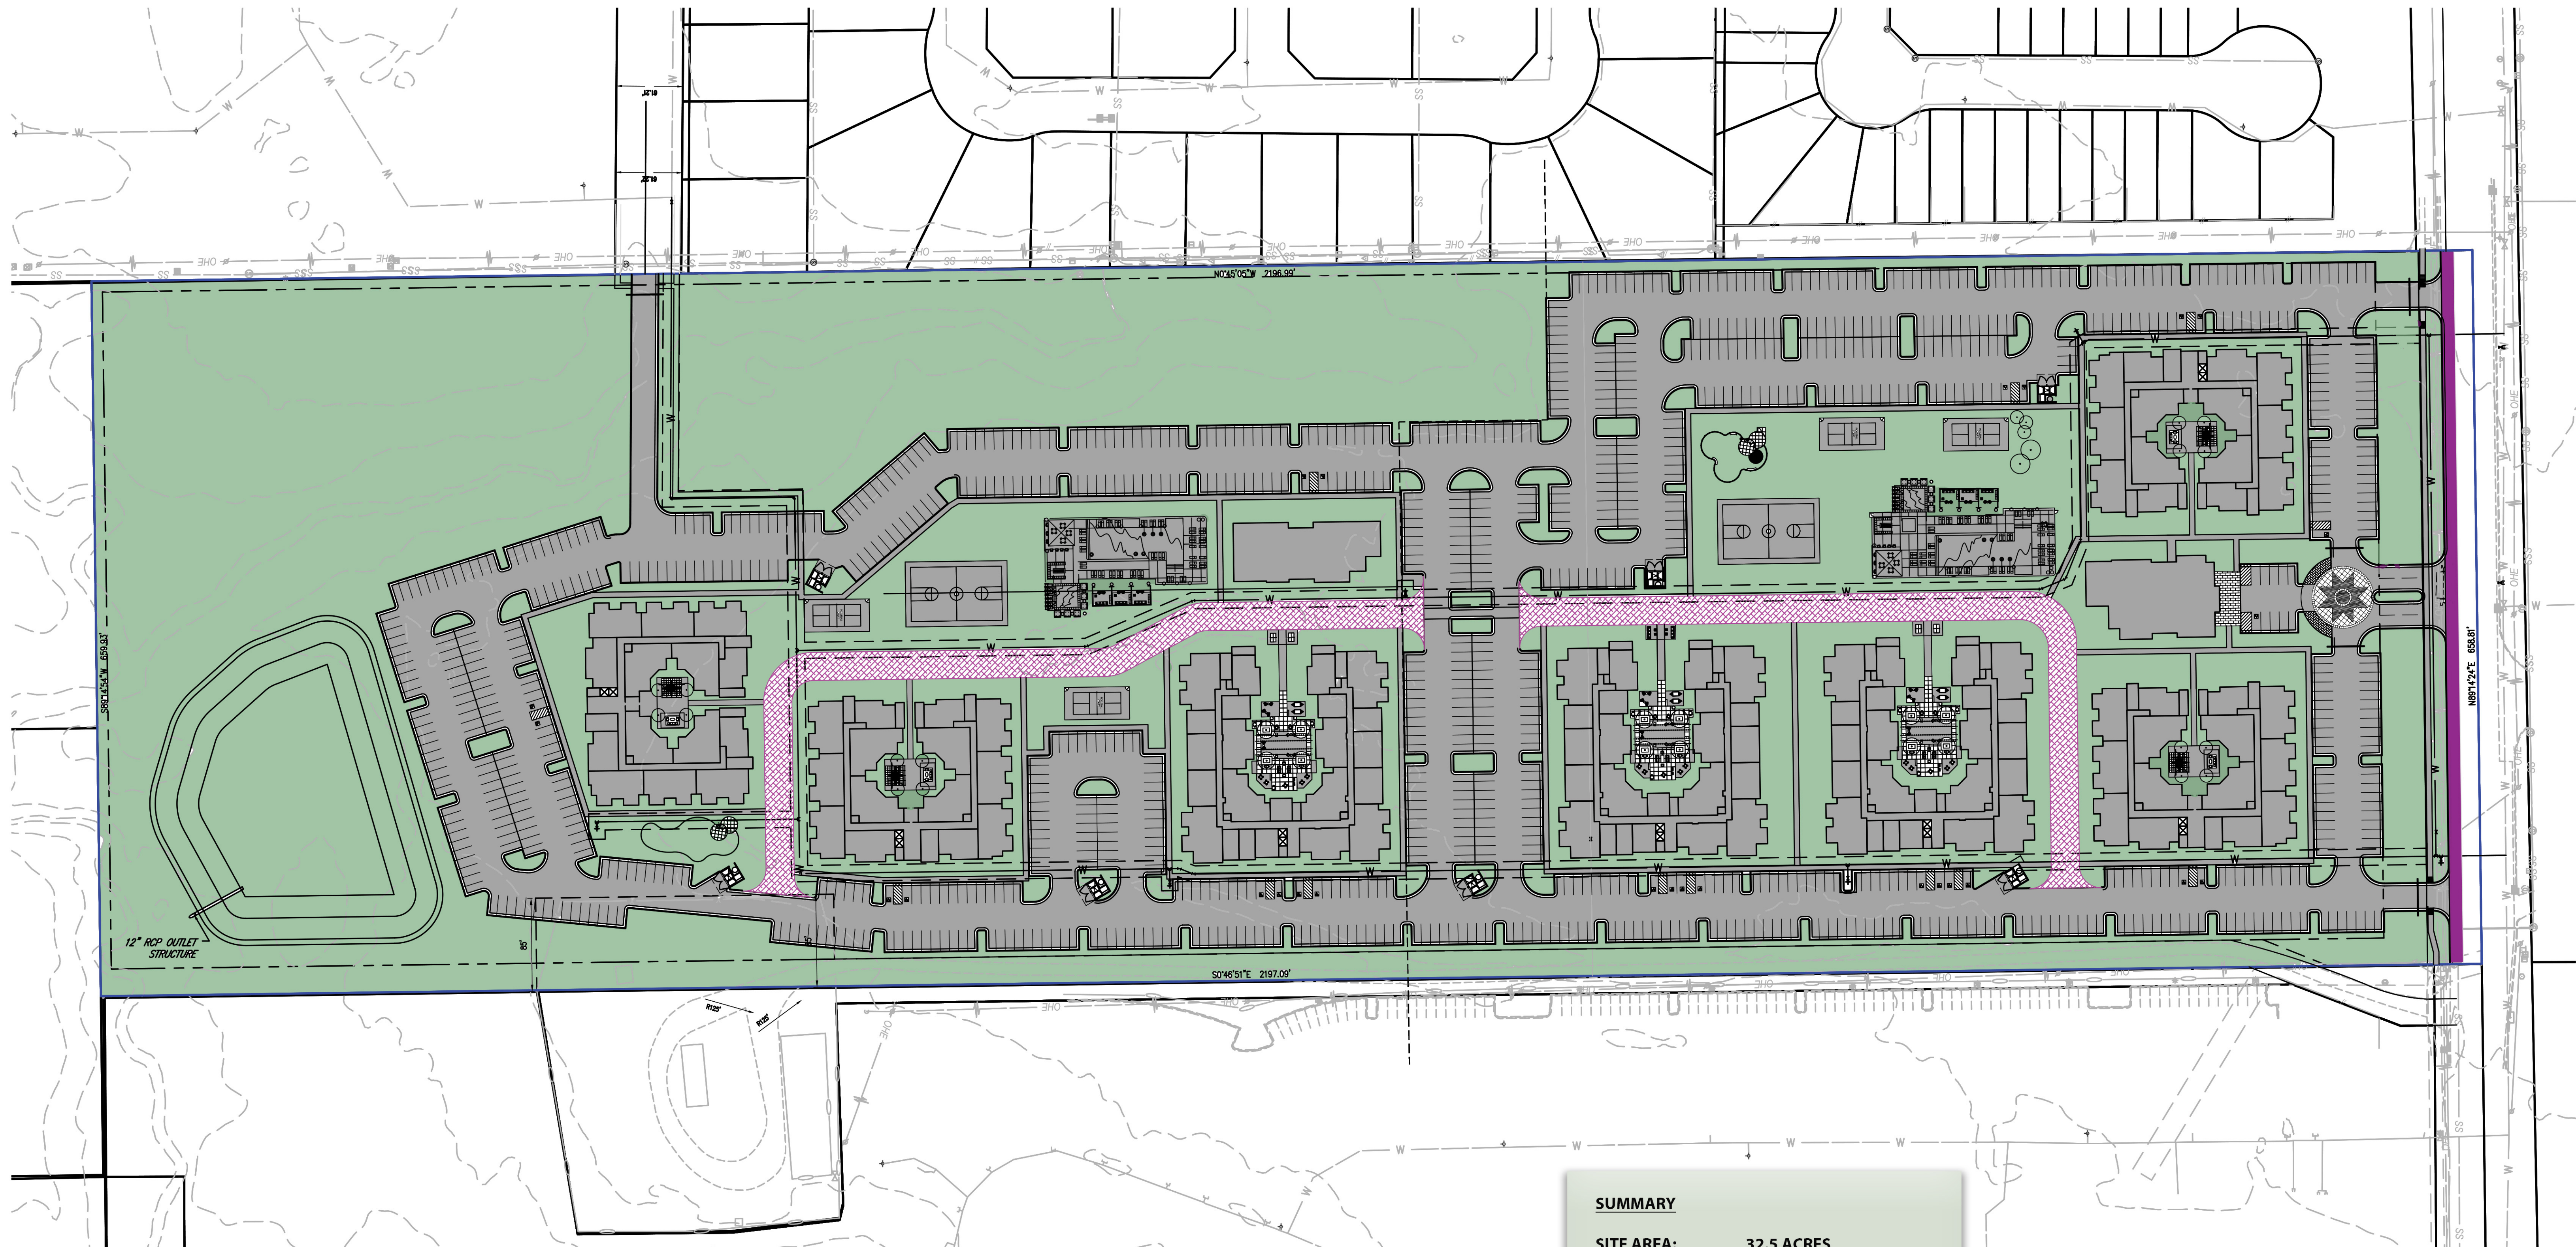


PERVIOUS VS IMPERVIOUS PLN
OF
COLERAINE MULTI-FAMILY RESIDENTIAL
A PART OF SECTION 4, T8N, R2W
NORMAN, CLEVELAND COUNTY, OKLAHOMA

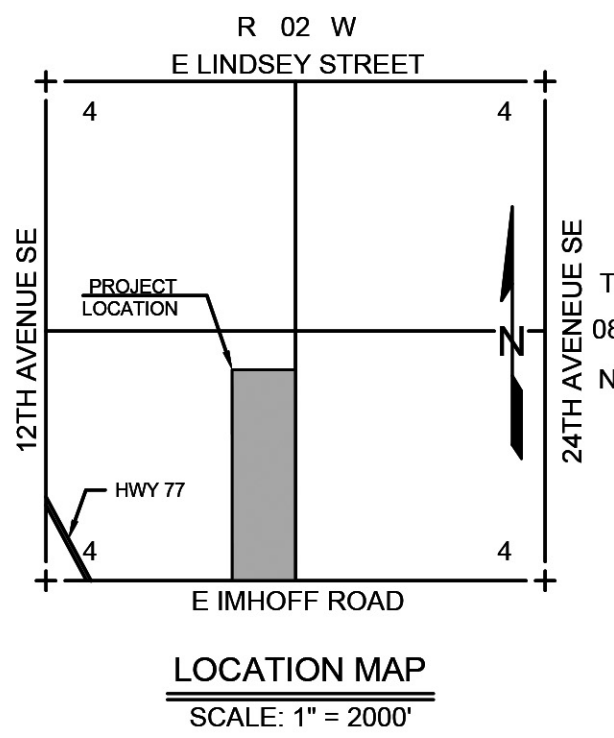

SUMMARY

SITE AREA: 32.5 ACRES

PERVIOUS AREA: 17.83 ACRES, 54.86%

IMPERVIOUS AREA: 14.67 ACRES, 45.14%

PERVIOUS VS IMPERVIOUS PLAN
1"=70'-0"

PRELIMINARY LANDSCAPE PLAN
COLERAINE MULTI-FAMILY RESIDENTIAL

300 Pointe Parkway Blvd.
Tulsa, Oklahoma 74399

Crafton Tull
architecture | engineering | surveying
405.787.6270 | 405.787.6276 | www.craftontull.com

SHEET NO.: 2 OF 3
DATE: 08/7/2025
PROJECT NO.: 25603901

CERTIFICATE OF AUTHORIZATION
CA 970 (P&S) EXPIRES 6/30/2026