
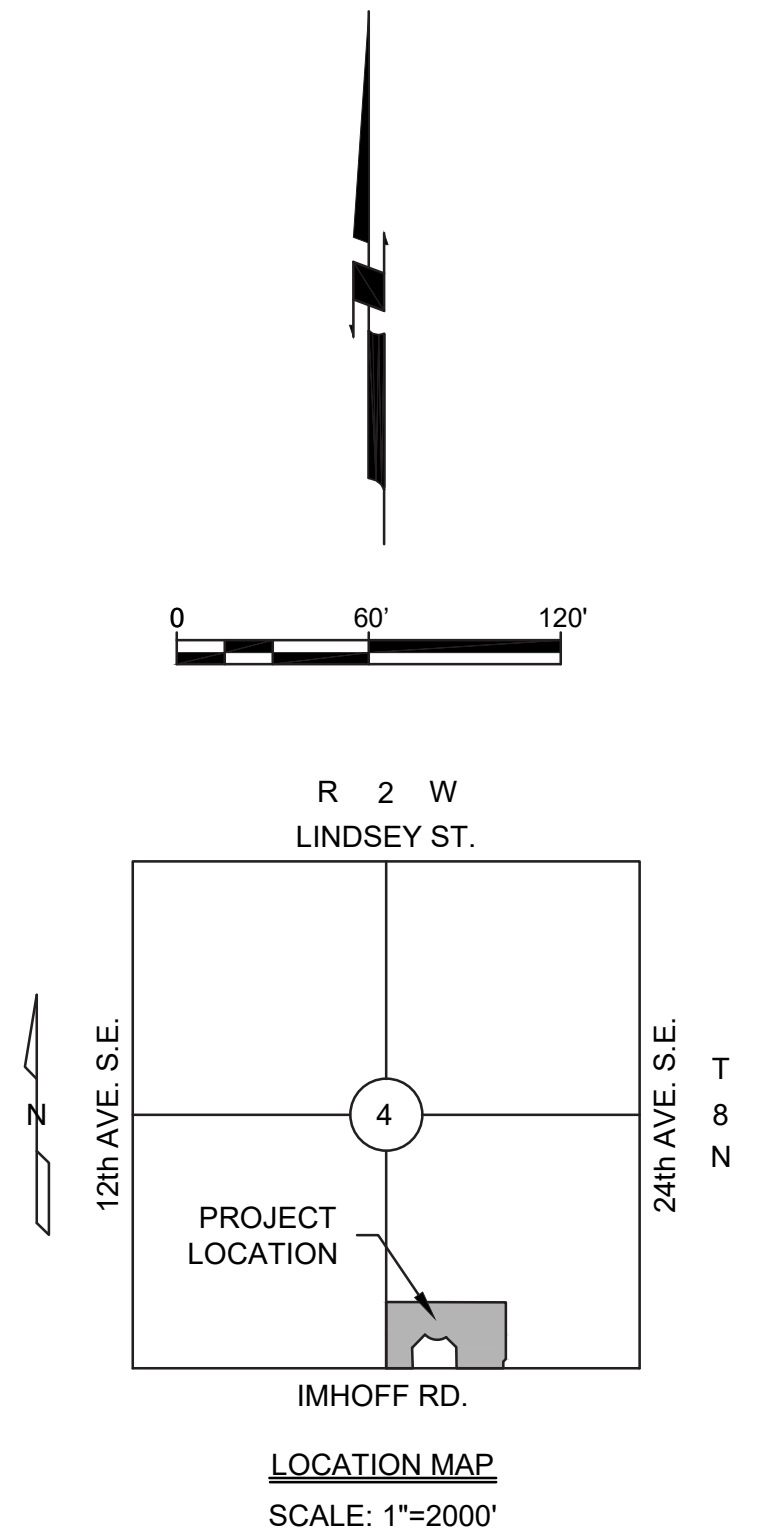


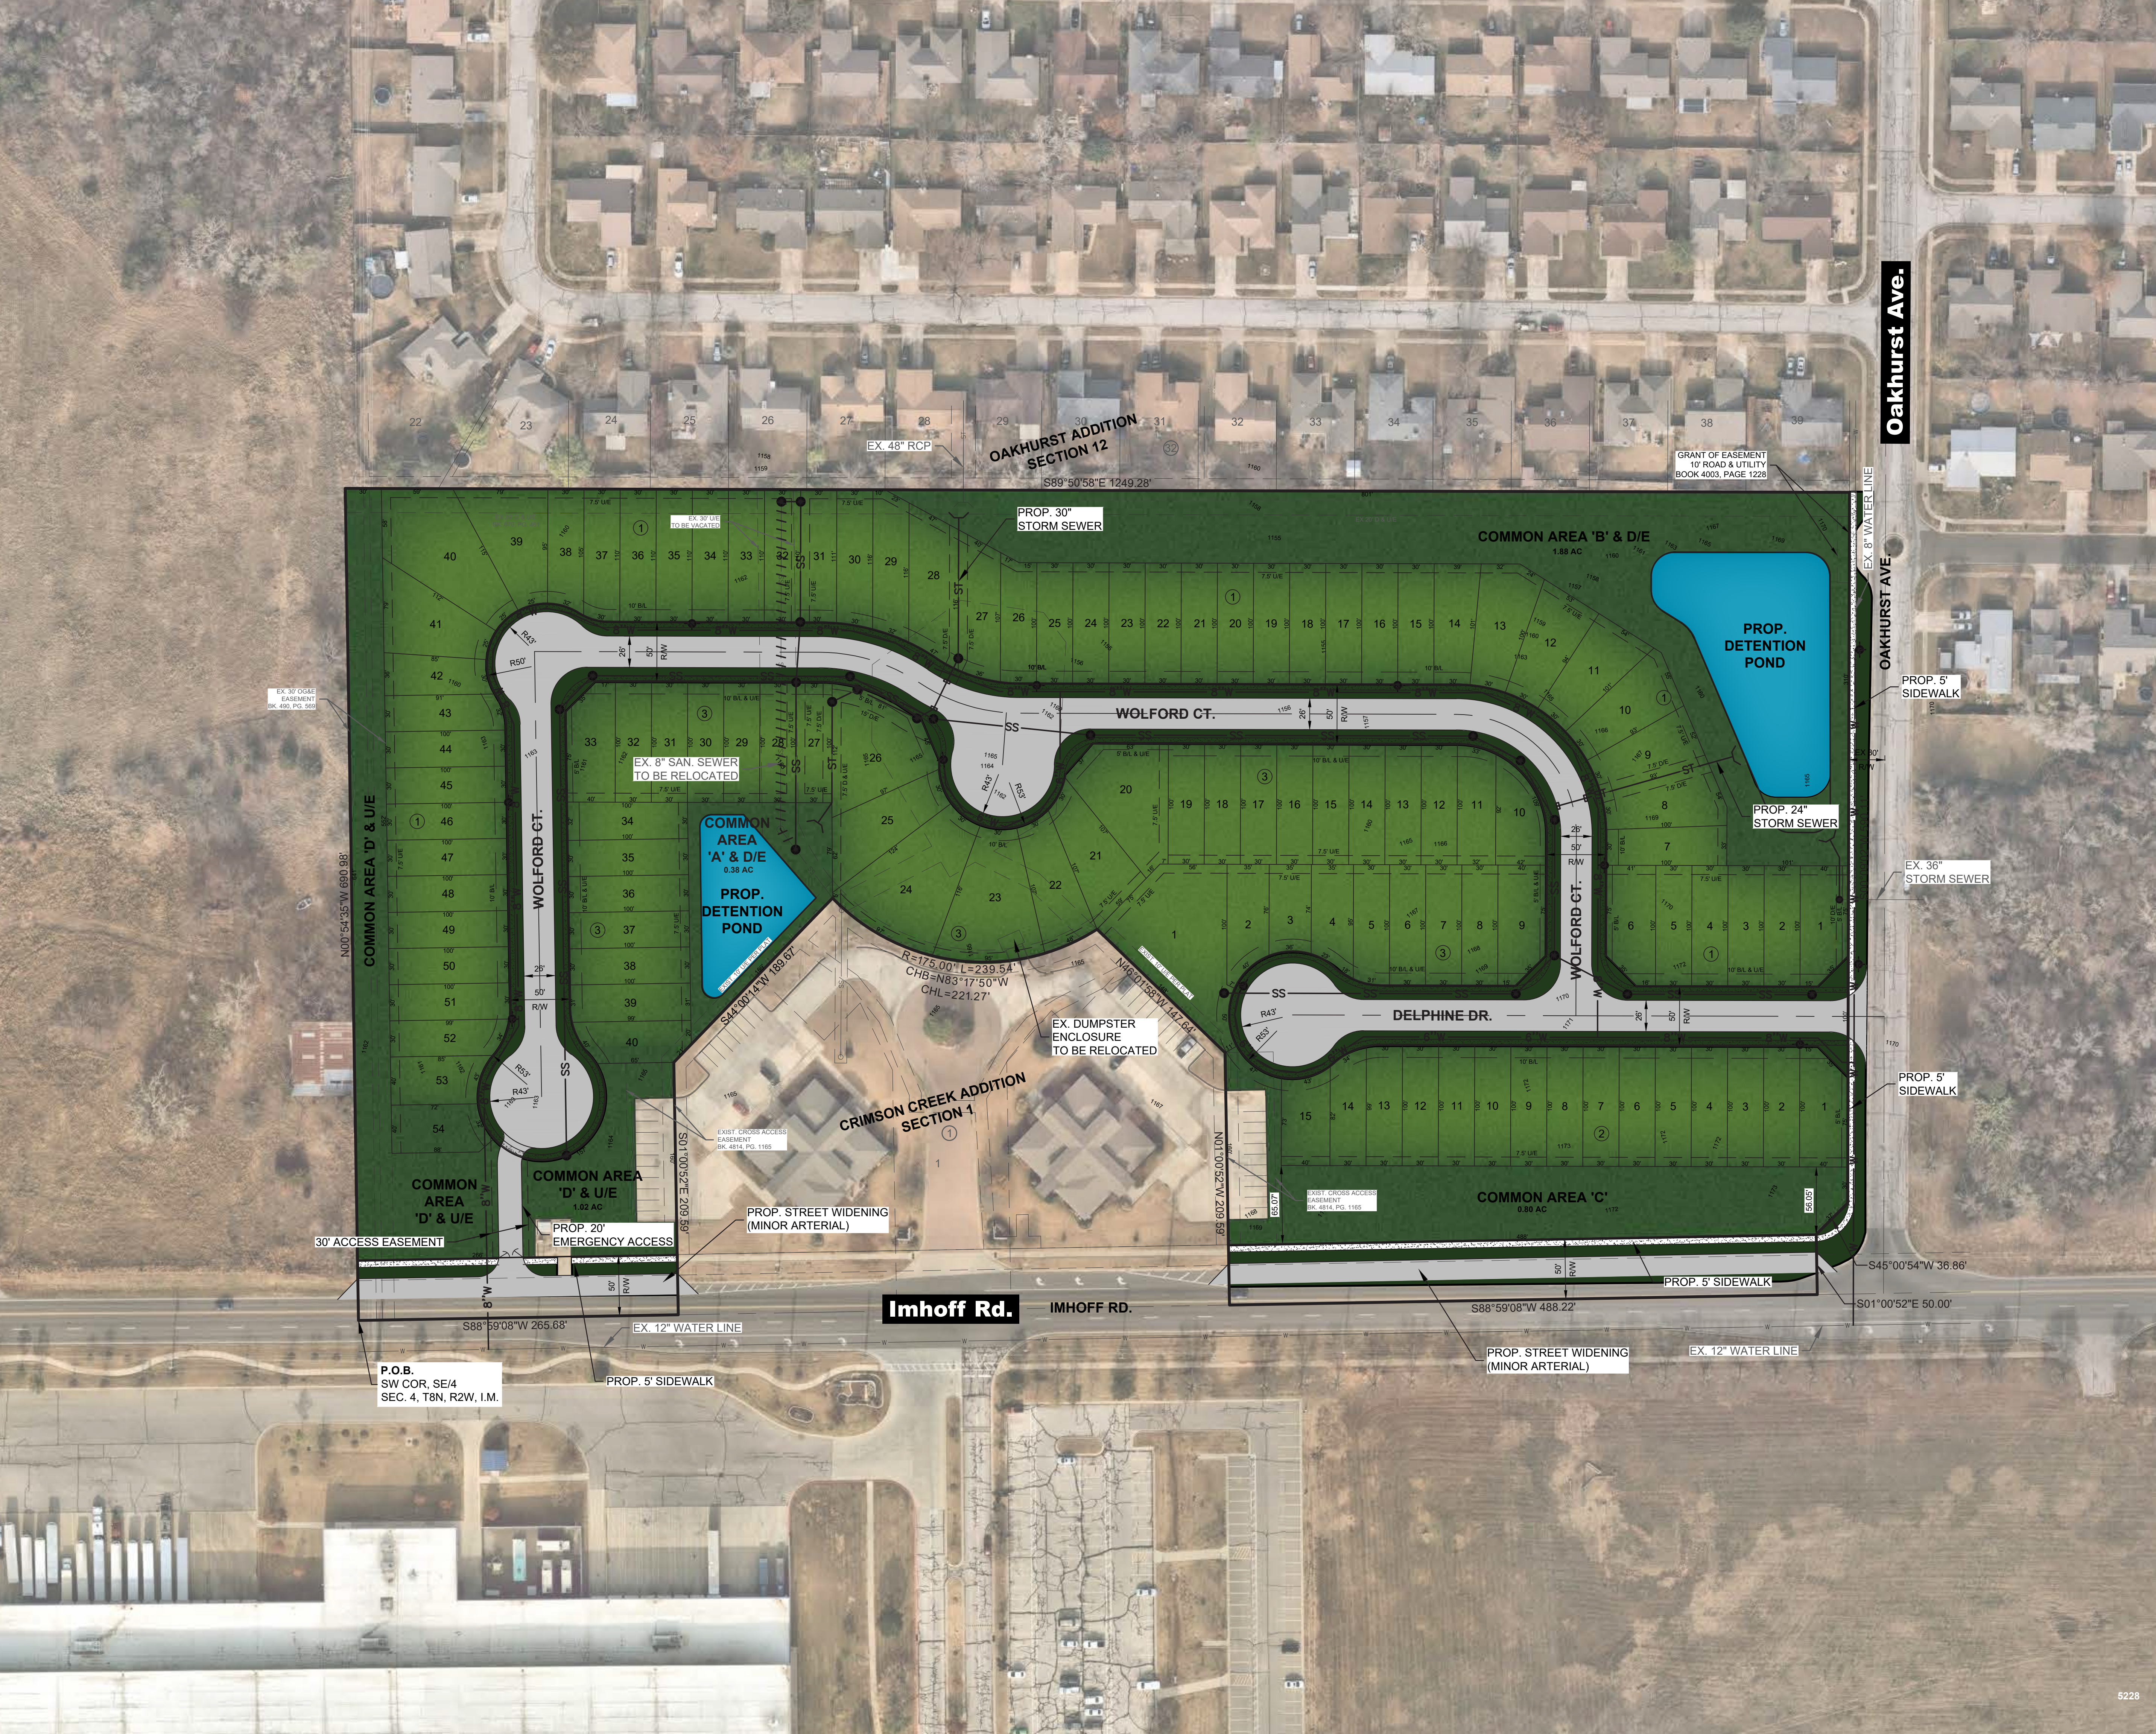

## Imhoff Rd & Oakhurst Ave

### The Villages

Site Development Plan

109 Lots

16.3205 acres

Exhibit B-1



Johnson & Associates, Inc.  
1 E. Sheridan Ave., Suite 200  
Oklahoma City, OK 73104  
(405) 235-8075 FAX (405) 235-8078

ENGINEERS SURVEYORS PLANNERS

5/6/2022

Conceptual site plan showing feasible option  
permitted under proposed rezoning