


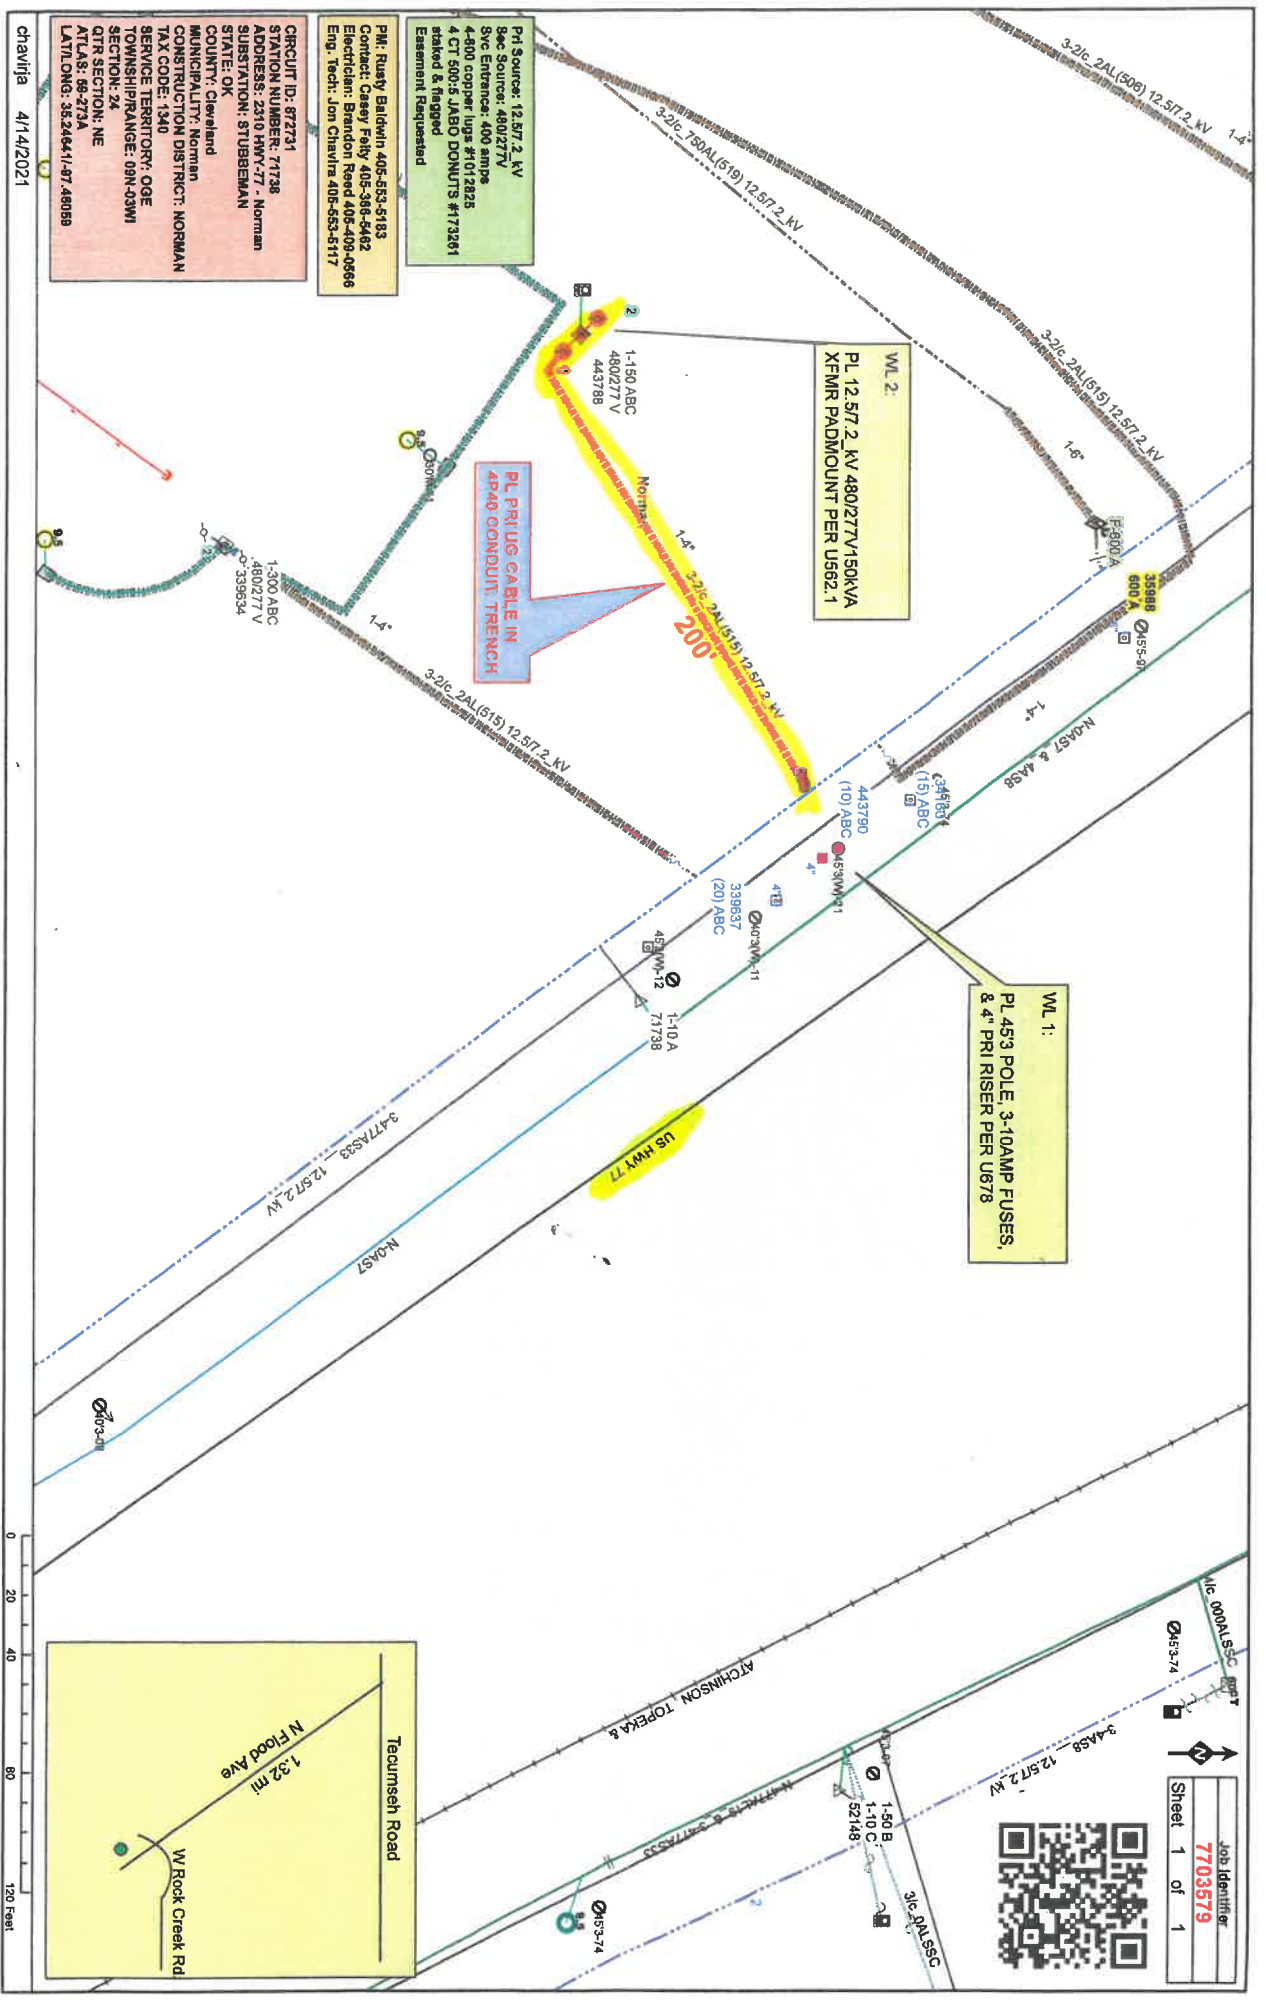

CHAVIRA 4/14/2021

PROJECT: RUBY BALDWIN 405-553-5183
CONTACT: CASSY FOLLY 405-308-5442
ELECTRICIAN: BRANDON REED 405-409-0866
ENG. TECH: JON CHAVIRA 405-553-5117

CIRCUIT ID: 872731
STATION NUMBER: 71738
ADDRESS: 2310 HWY-77 - Norman
SUBSTATION: STUBBEMAN
STATE: OK
COUNTY: Cleveland
MUNICIPALITY: Norman
CONSTRUCTION DISTRICT: NORMAN
TAX CODE: 1340
SERVICE TERRITORY: OGE
TOWNSHIP/RANGE: 09N-03W1
SECTION: 24
QTR SECTION: NE
ATLAS: 88-273A
LAT/LONG: 35.2464-1-97.48059

PL Source: 12.57.2 KV
Sec Source: 480/277V
Svc Entrance: 400 amps
4-600 copper lugs #7012825
4 CT 500/5 JABO DONUTS #173261
staked & flagged
Easement Requested

WL 2:
PL 12.57.2 KV 480/277V 150KVA
XFMR PADMOUNT PER U562.1

WL 1:
PL 453 POLE, 3-10AMP FUSES,
& 4\" PRI RISER PER U678

PL PRIUG CABLE IN
4\" P40 CONDUIT TRENCH

