

LAS COLINAS ADD. SEC. 1
 LOT 6, BLOCK 4
 NORMAN, CLEV. CO., OK.
 AREA: 9,958 SQ.FT.


HOUSE: 2,078 SQ.FT.
 GARAGE: 830 SQ.FT.
 PORCHES: 839 SQ.FT.
 CONCRETE: 1,082 SQ.FT.
 COVERAGE: 4,829 SQ.FT.

SCALE: 1"=20'


128.32'
 77.10'
 130.86'
 74.10'
 4410 ESCALON DR.

LOT 6, BLOCK 4
NORMAN, CLEV. CO., OK.
AREA: 9,958 SQ.FT.

HOUSE: 2,078 SQ.FT.
GARAGE: 830 SQ.FT.
PORCHES: 839 SQ.FT.
CONCRETE: 1,082 SQ.FT.
COVERAGE: 4,829 SQ.FT.

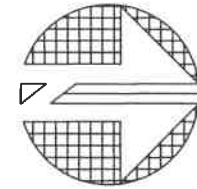

SCALE: 1"=20'

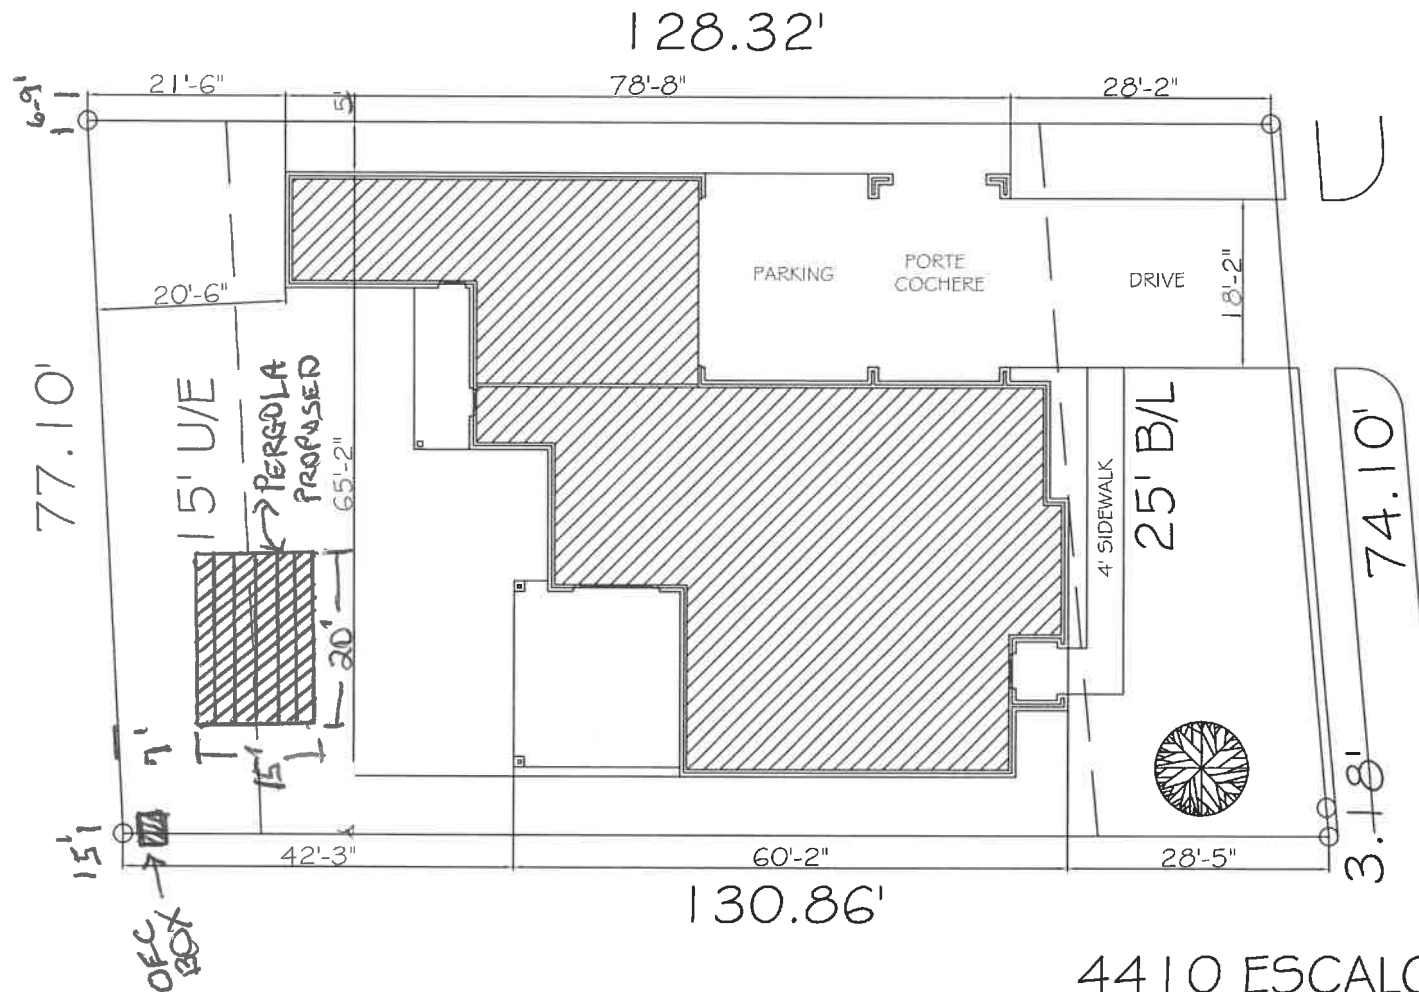

THESE PLANS WERE PURCHASED BY THE GUY CARP AND ARE PROTECTED UNDER COMMON LAW COPYRIGHT. THESE PLANS ARE THE CREATION OF PUBLISHED ONLY AT THE ADDRESS PROVIDED. THEY ARE NOT TO BE REPRODUCED, COPIED OR CIRCULATED WITHOUT THE WRITTEN PERMISSION OF THE PUBLISHER, I.E.

DATE:
12/31/2019

SCALE:
AS SHOWN

[illegible]

2600 VAN BUREN, STE. 2602
NORMAN, OK 73072
TEL. (405) 417-2899
www.praeford-plains.net



PLOT PLAN
1