
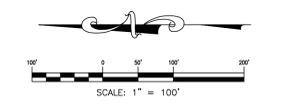
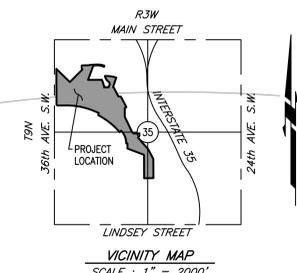


GREENSPACE – LANDSCAPE EXHIBIT
BOB MOORE FARMS NORTH

A PART OF THE NW/4, SW/4 & SE/4,
 SECTION 35, T9N, R3W, I.M.
 NORMAN, CLEVELAND COUNTY, OKLAHOMA

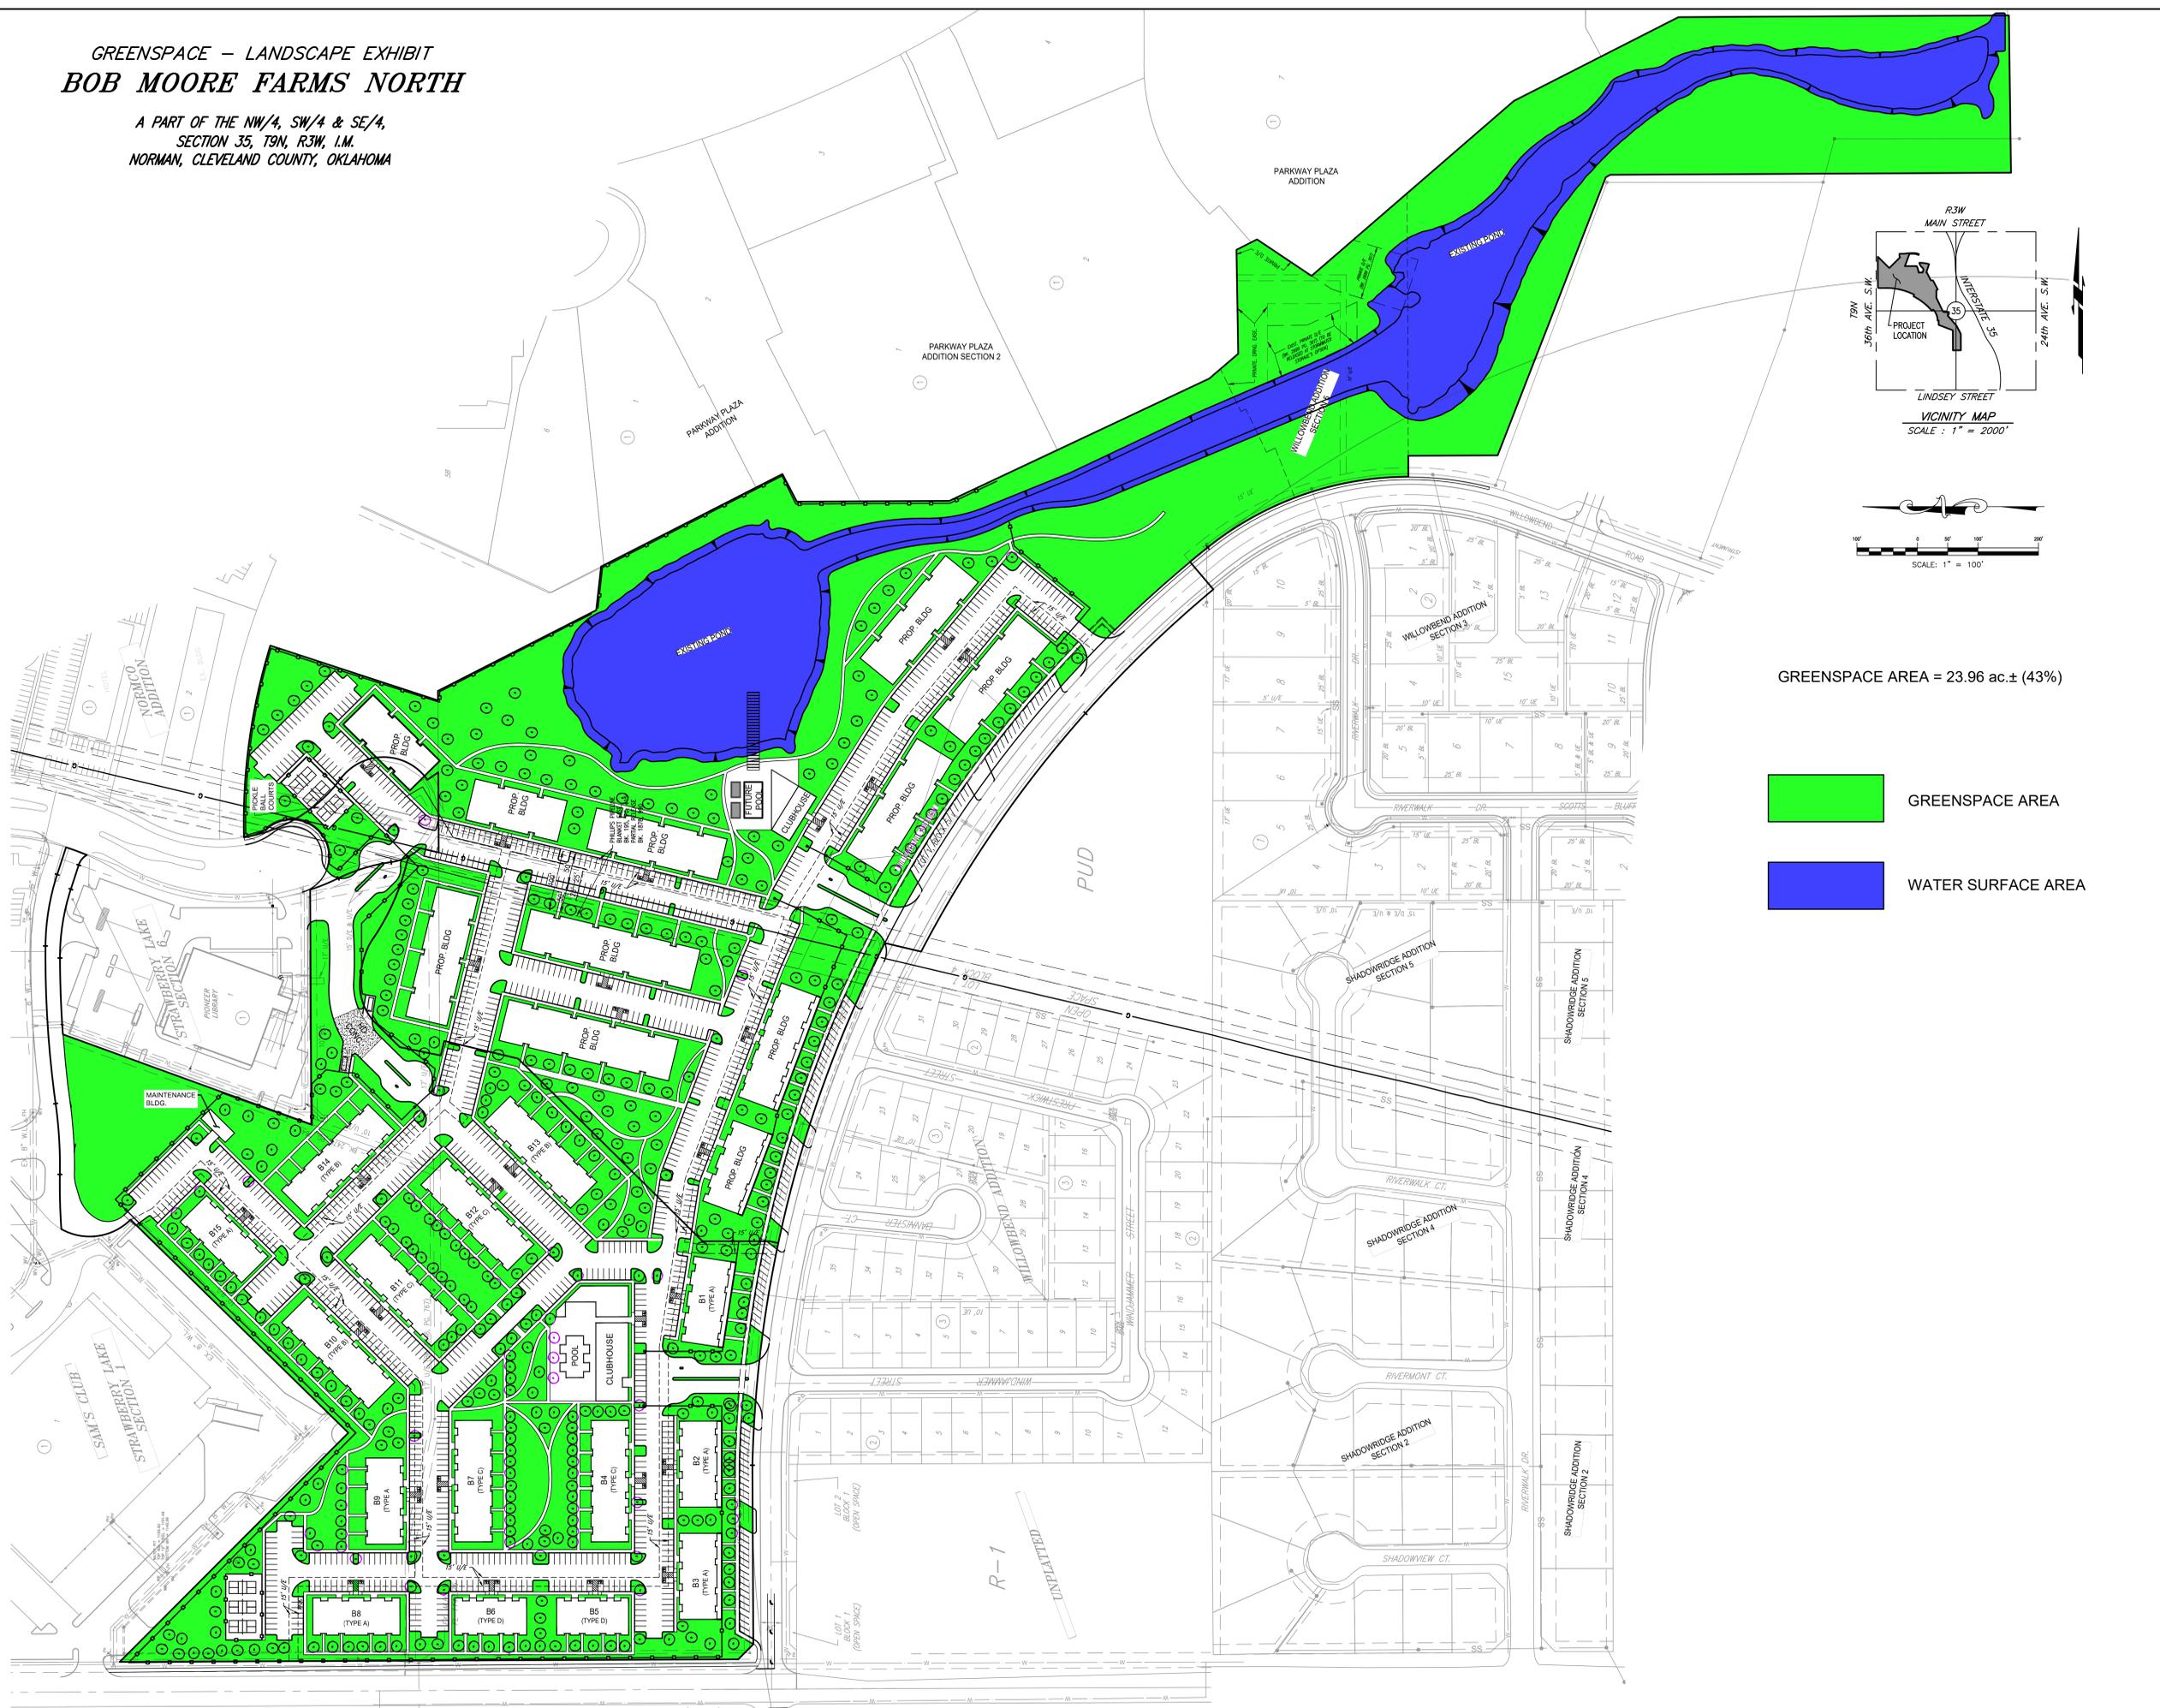

GREENSPACE AREA = 23.96 ac.± (43%)

GREENSPACE AREA

WATER SURFACE AREA

© SMC CONSULTING ENGINEERS, P.C. ALL RIGHTS RESERVED. THESE DOCUMENTS MAY NOT BE USED FOR ANY PURPOSES WITHOUT PRIOR WRITTEN PERMISSION FROM SMC CONSULTING ENGINEERS, P.C.

BOB MOORE FARMS NORTH
36TH AVE. N.W. & WILLOWBEND RD.
NORMAN, OKLAHOMA

SMC
 SMC Consulting Engineers, P.C.
 1000 N. STEVENSON
 OKLAHOMA CITY, OKLAHOMA 73102
 PH: 405-232-7715 FAX: 405-232-7899
 WWW.SMCENGINEERS.COM
 No. Revision Date
 1. 2/20/08 2/20/08

PROJECT NO.: 6629.00
 DATE: 2/20/08
 SCALE: 1" = 100'
 DRAWN BY: D.G.
 ENGINEER:
 P.E. NUMBER:

GREENSPACE – LANDSCAPE EXHIBIT
 SHEET NO. 1

REVISED TO: BOB MOORE CONSULTING ENGINEERS PAPERWORK REDUCTION ACT COMPLIANCE
 PLOT BY: DARYL GIBBS # 270,225 528 W