


LITTLE RIVER ESTATES
A NORMAN RURAL CERTIFICATE OF SURVEY SUBDIVISION
PART OF THE E1/2 OF SECTION 11, T8N, R1W, I.M.
NORMAN, CLEVELAND COUNTY, OKLAHOMA

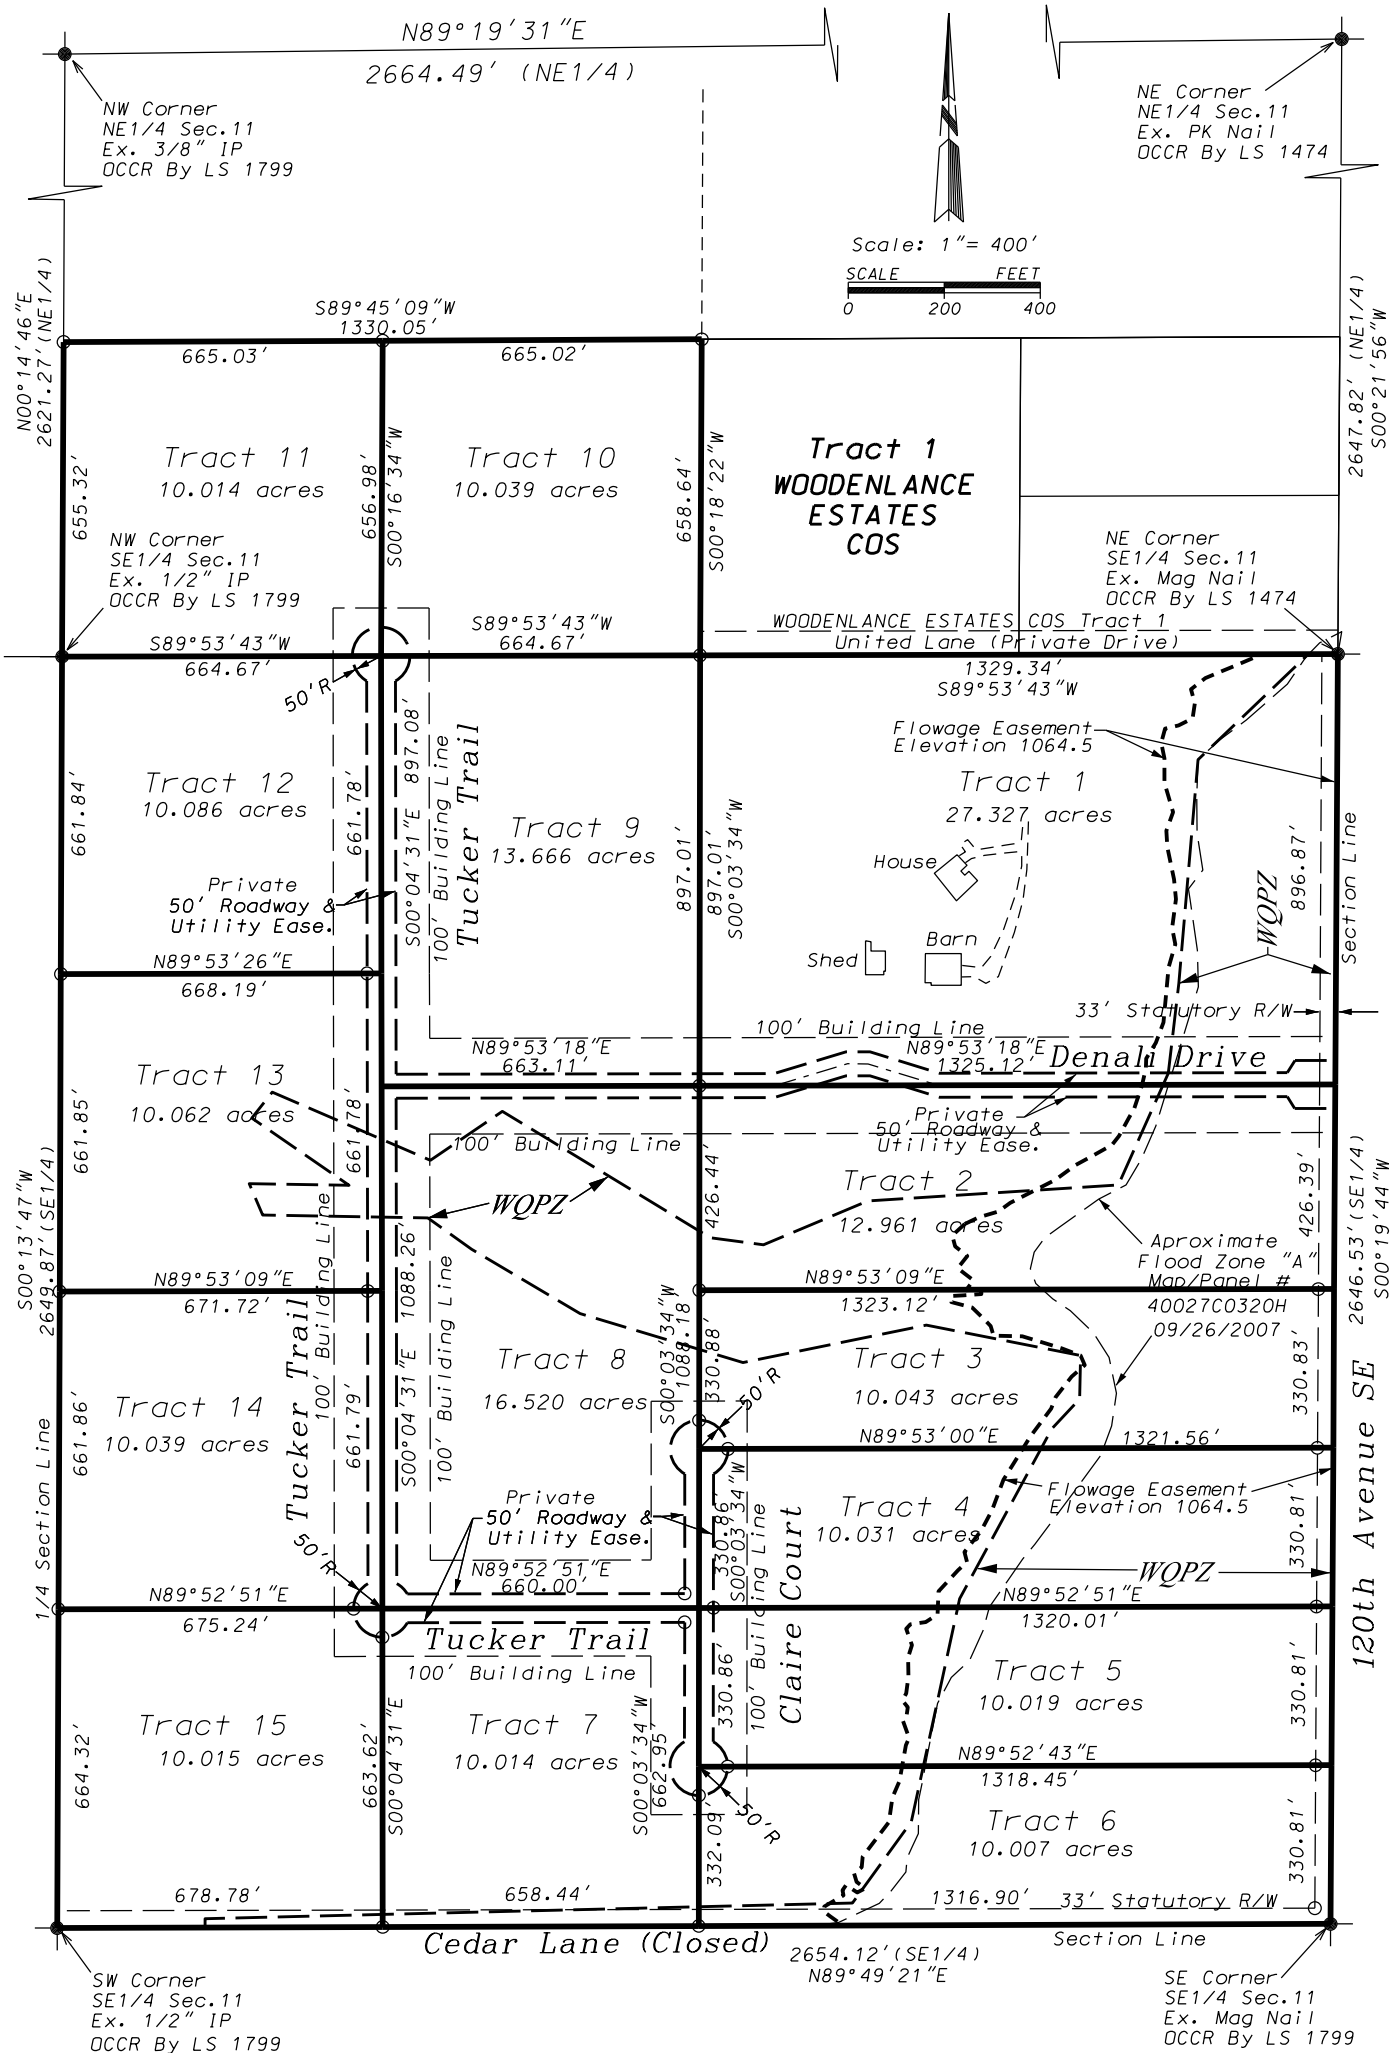

POLLARD & WHITED SURVEYING, INC.

2514 Tee Drive Norman, OK 73069

405-366-0001 Off.

405-443-8100 Cell

timepwsurveying.com

Little River Estates

Norman Rural Certificate of Survey Subdivision

Part SE1/4 of Section 11, T8N, R1W, IM

Norman, Cleveland County, Oklahoma

June 20, 2021

Drawn By: T. Pollard

11a8n1w.dgn

Sheet 2 of 16

CA 2380 exp.6-30-23