
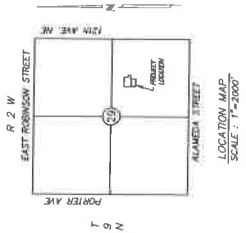


PRELIMINARY SITE DEVELOPMENT PLAN **FOOD AND SHELTER PHASE 2** A PLANNED UNIT DEVELOPMENT A PART OF THE S.E. 1/4 OF SECTION 29, 19N, R2W, 14M. NORMAN, CLEVELAND COUNTY, OKLAHOMA

P.O.C.
 COUNTY, OKLAHOMA.

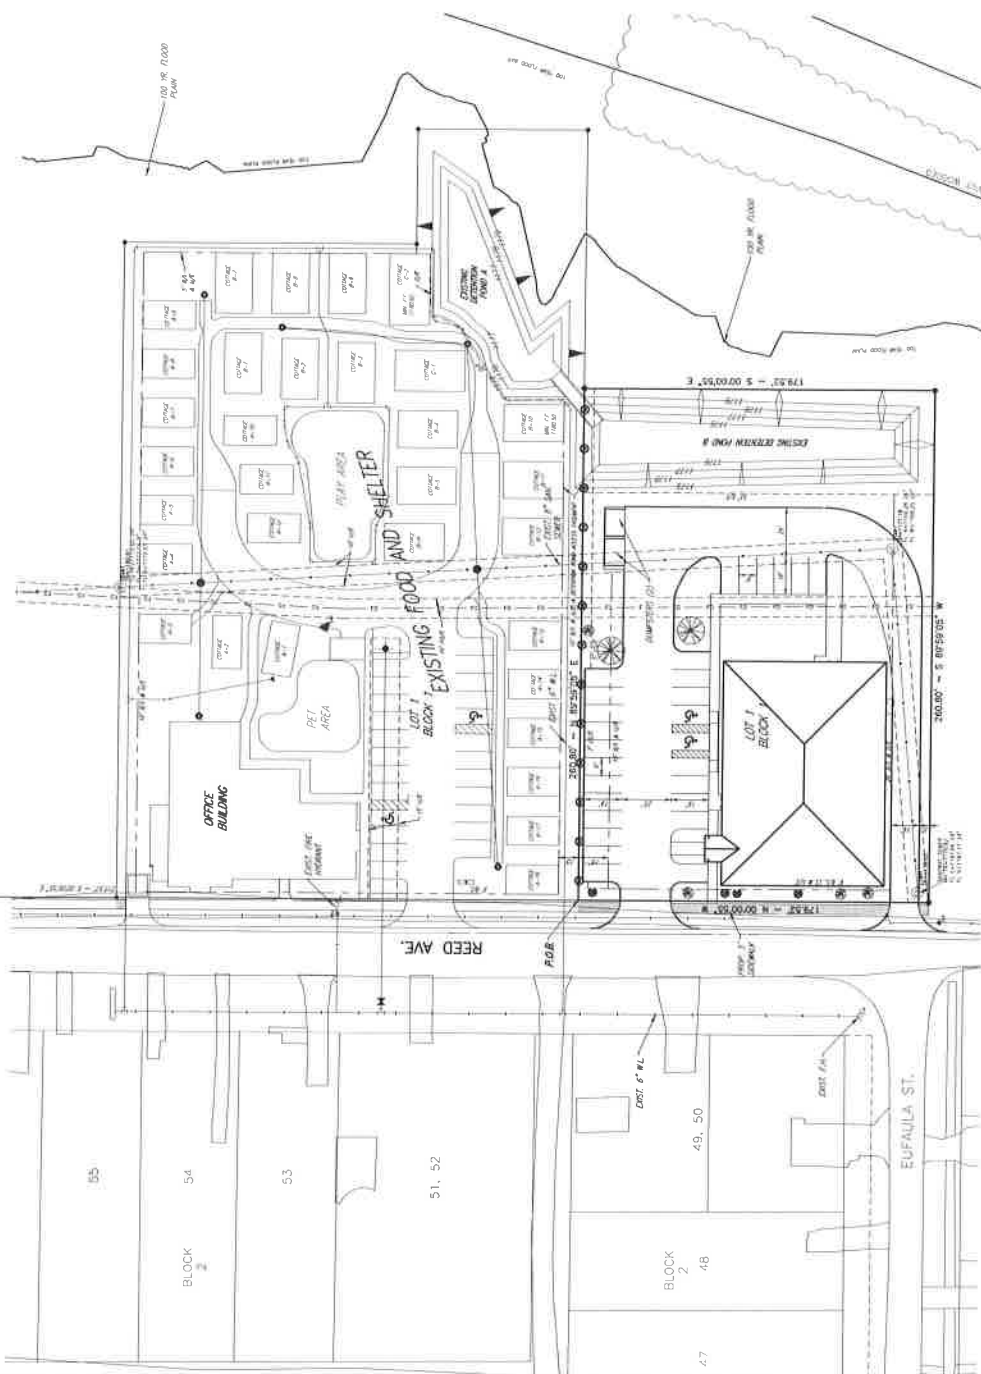

NOTES:
 1. THE SHOWN PLAN SHALL BE USED AND REVIEWED IN ACCORDANCE WITH


FOOD AND SHELTER PHASE 2
 A PLANNED UNIT DEVELOPMENT
 NORMAN, OKLAHOMA

