
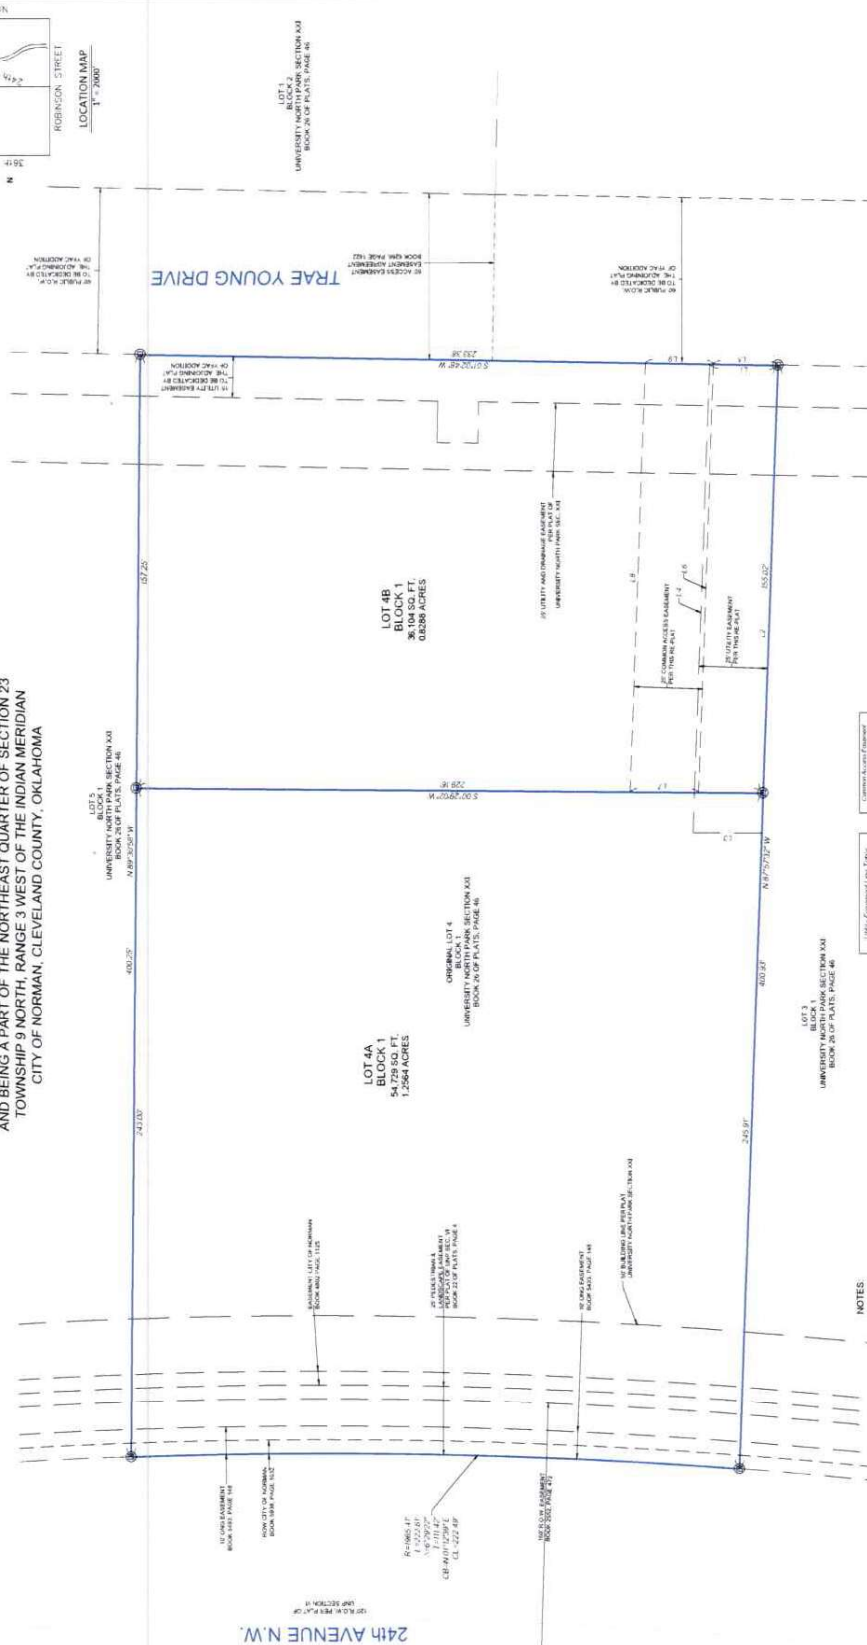


LVL 3

FINAL PLAT OF
RE-PLAT OF LOT 4
UNIVERSITY NORTH PARK SECTION XXI
A PLANNED UNIT DEVELOPMENT RECORDED IN BOOK 26 OF PLATS, PAGE 46
AND BEING A PART OF THE NORTHEAST QUARTER OF SECTION 23
TOWNSHIP 9 NORTH, RANGE 3 WEST OF THE INDIAN MERIDIAN
CITY OF NORMAN, CLEVELAND COUNTY, OKLAHOMA

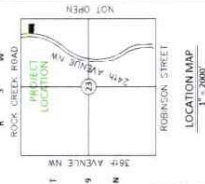

NOTES

4. Utilities information shown on this plat is for informational purposes only and is not a part of this plat.




COWAN GROUP ENGINEERING
