
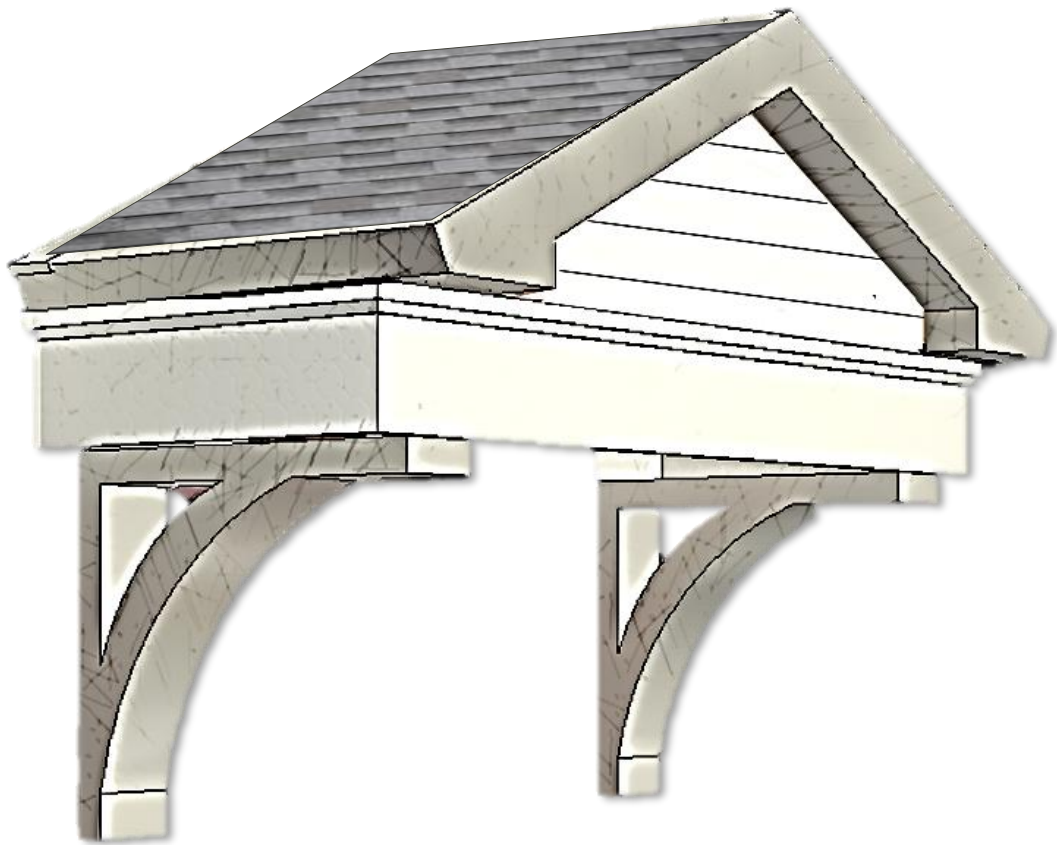
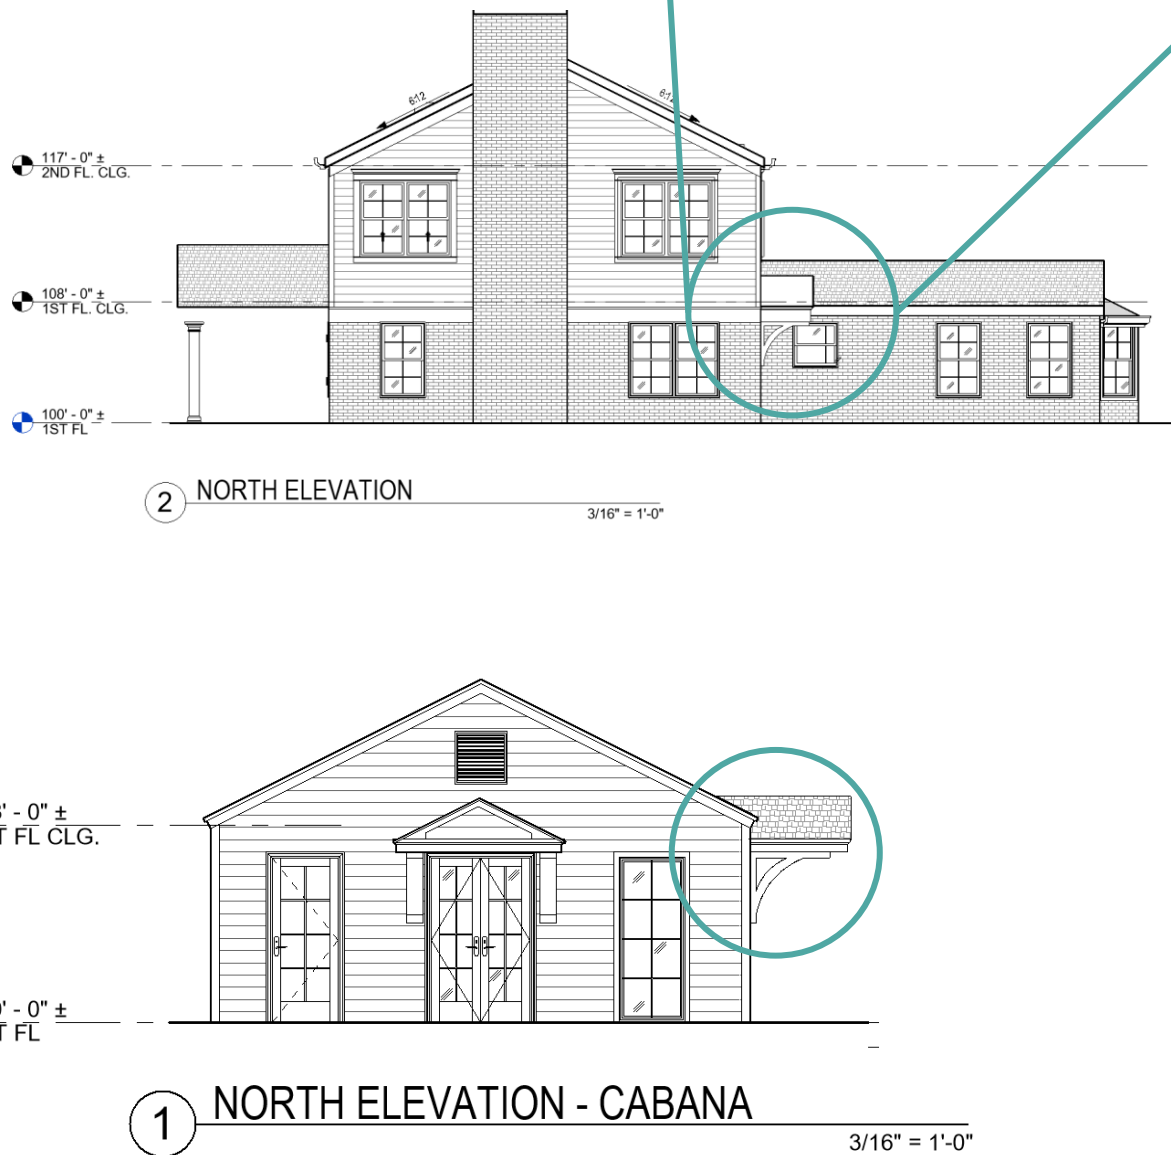
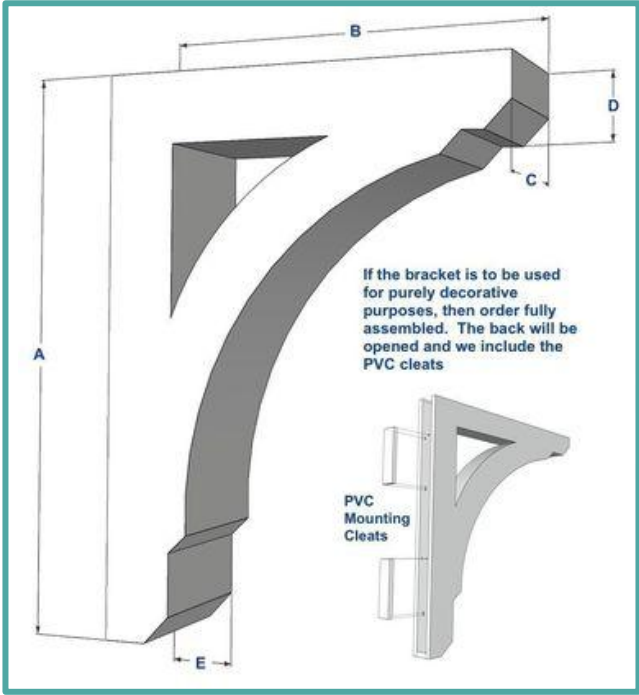
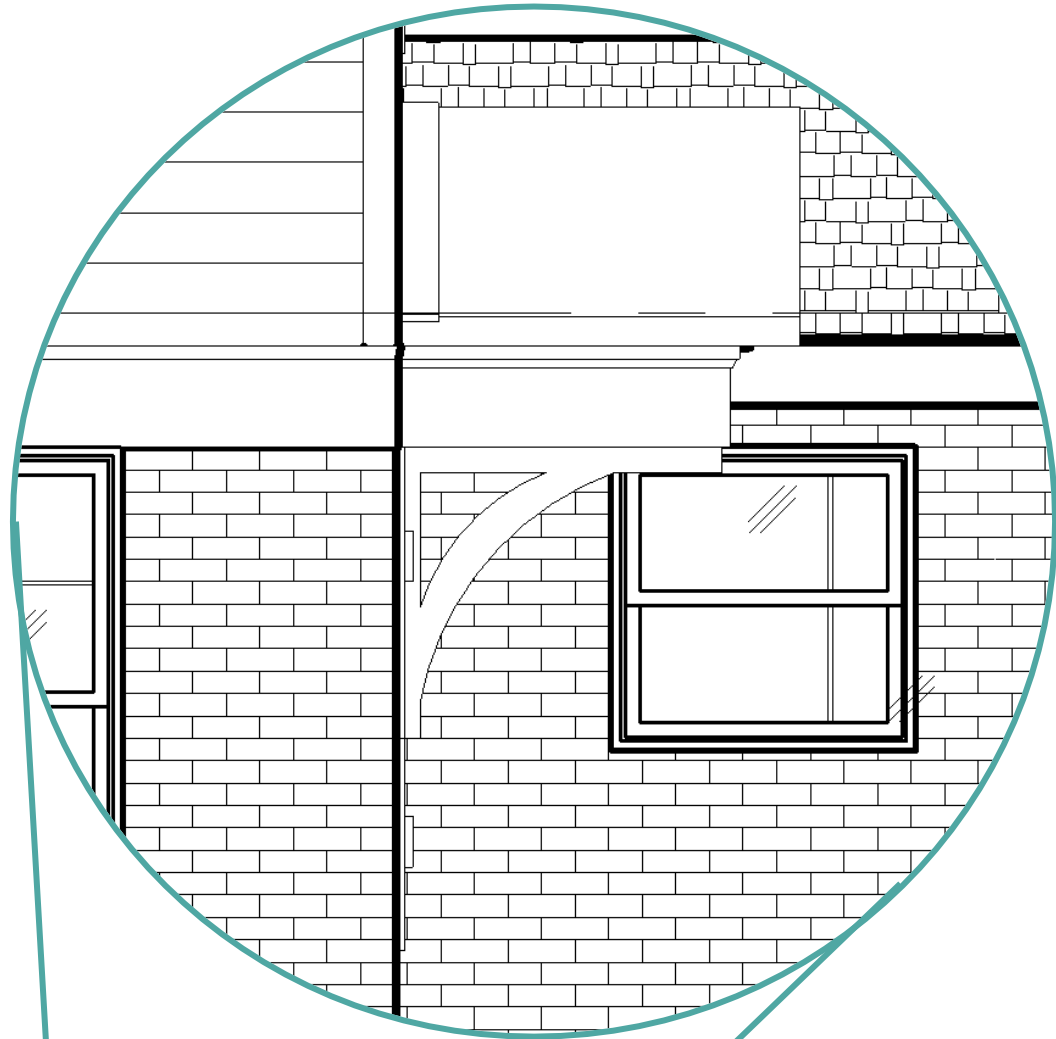


COA Postpone Items | Additonal Information

PROJECT: Teel Stephen Residence
LOCATION: 485 College Ave, Norman OK
DATE: August 07th 2025

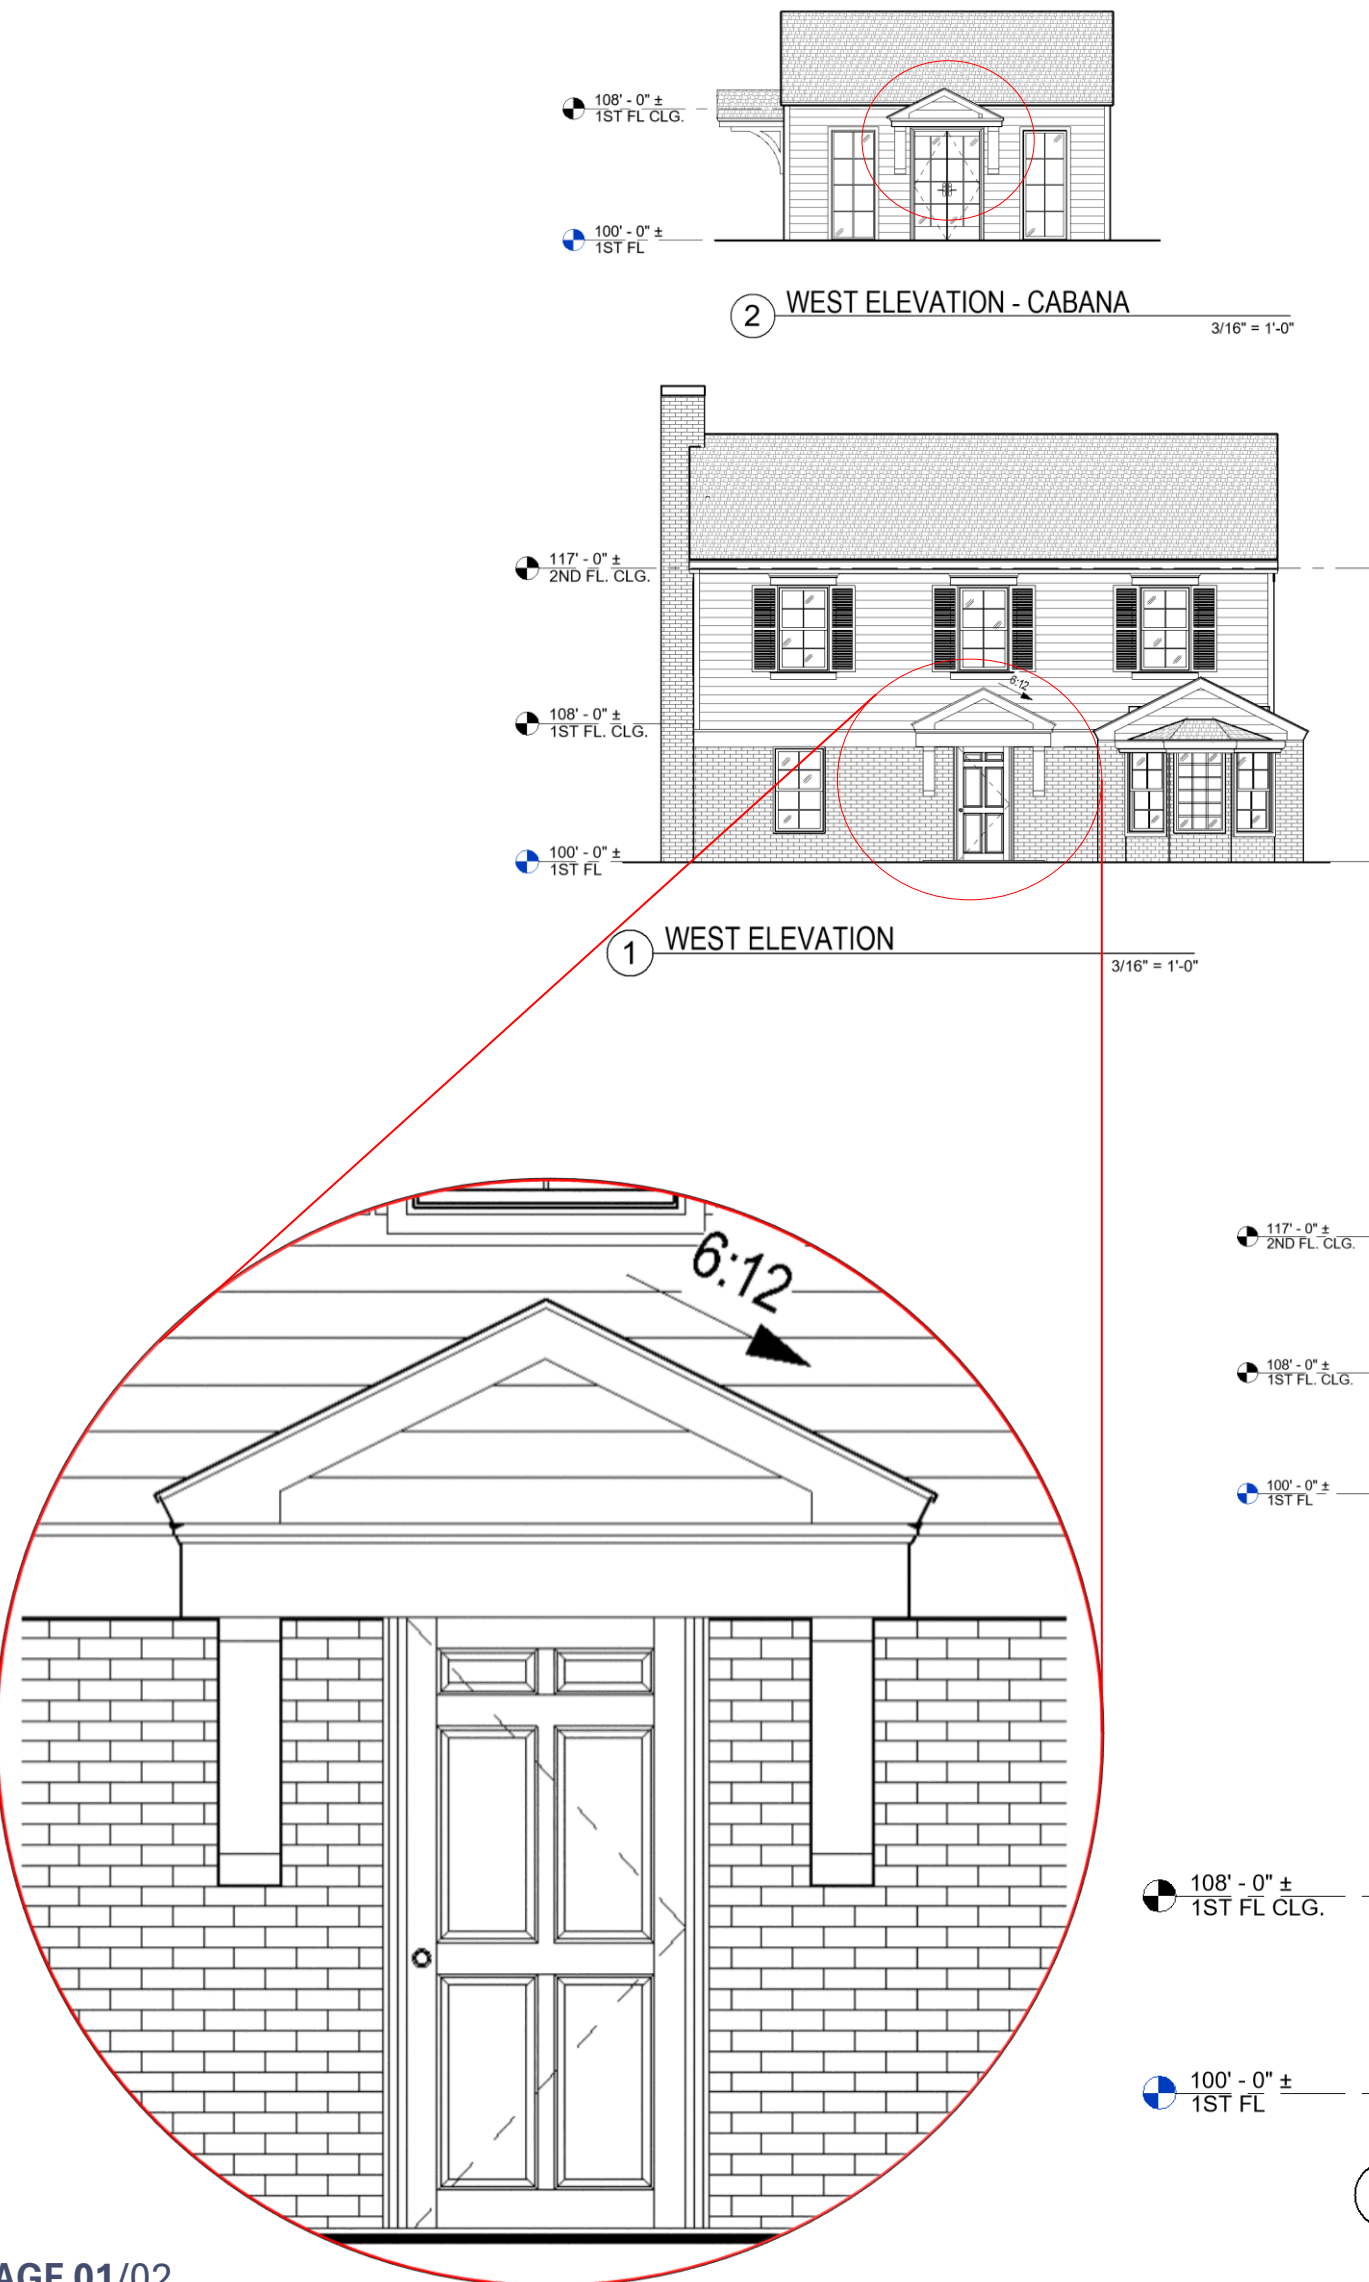



SAME CANOPY ROOF STRUCTURE FOR ALL PROPOSED PORCHES.

COA Postpone Items | Additional Information

PROJECT: Teel Stephen Residence
LOCATION: 485 College Ave, Norman OK
DATE: August 07th 2025



LOUVERED SHUTTERS REQUEST
FOR UPSTAIRS FLOOR WINDOWS
ONLY ON WEST FRONT
ELEVATION AND EAST REAR
ELEVATION

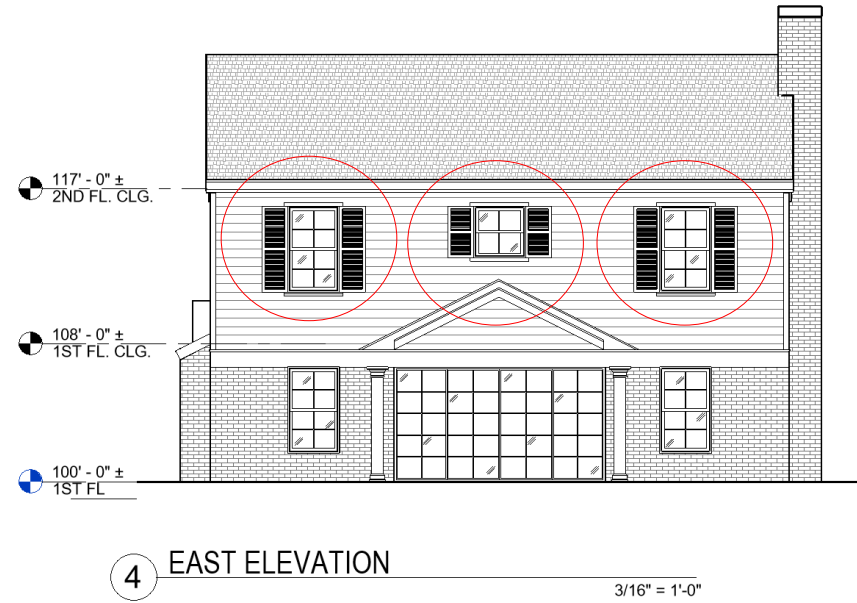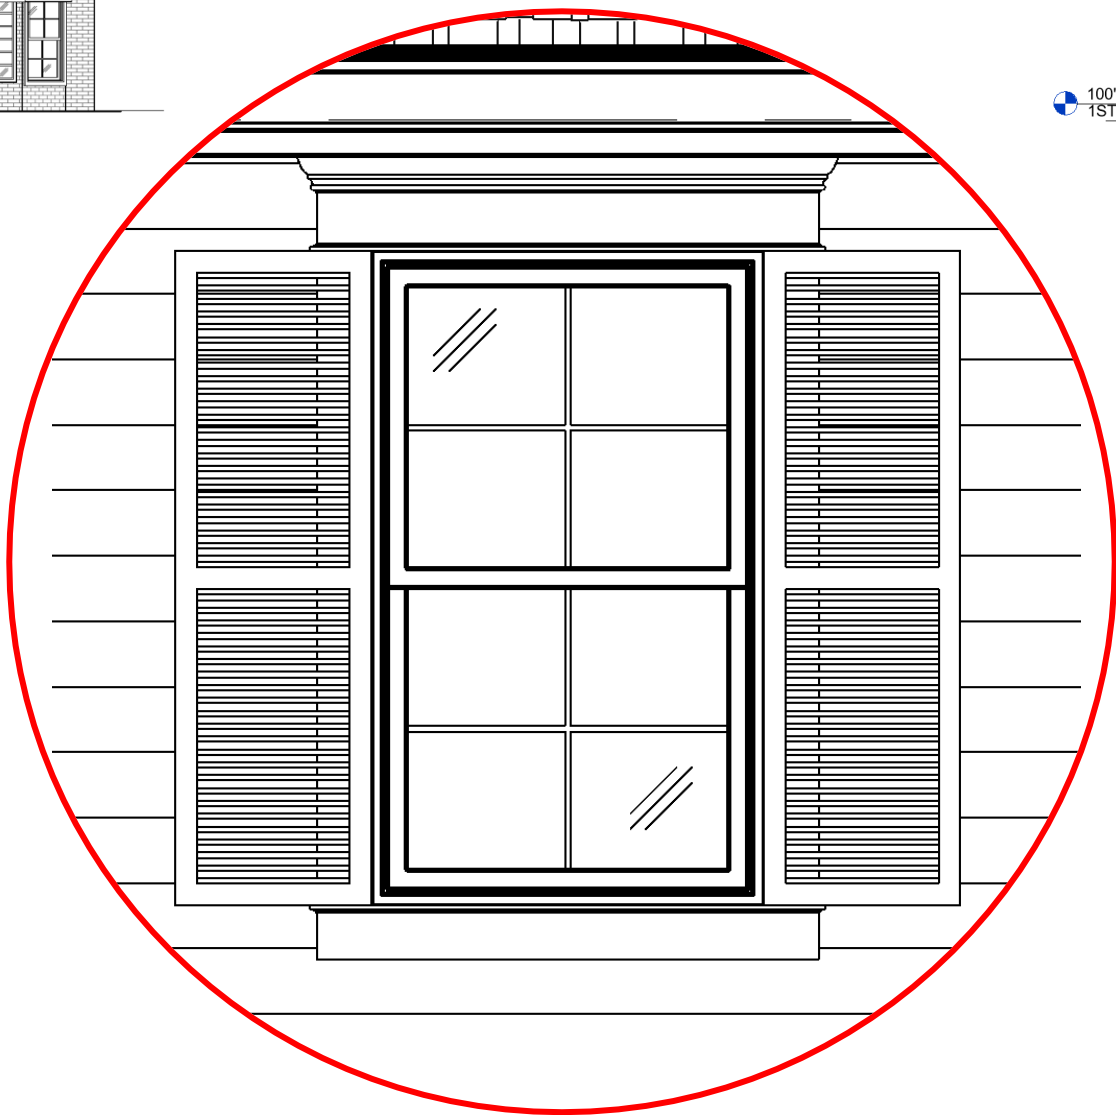

EVIDENCE OF SHUTTERS IN COLLEGE AVENUE

