

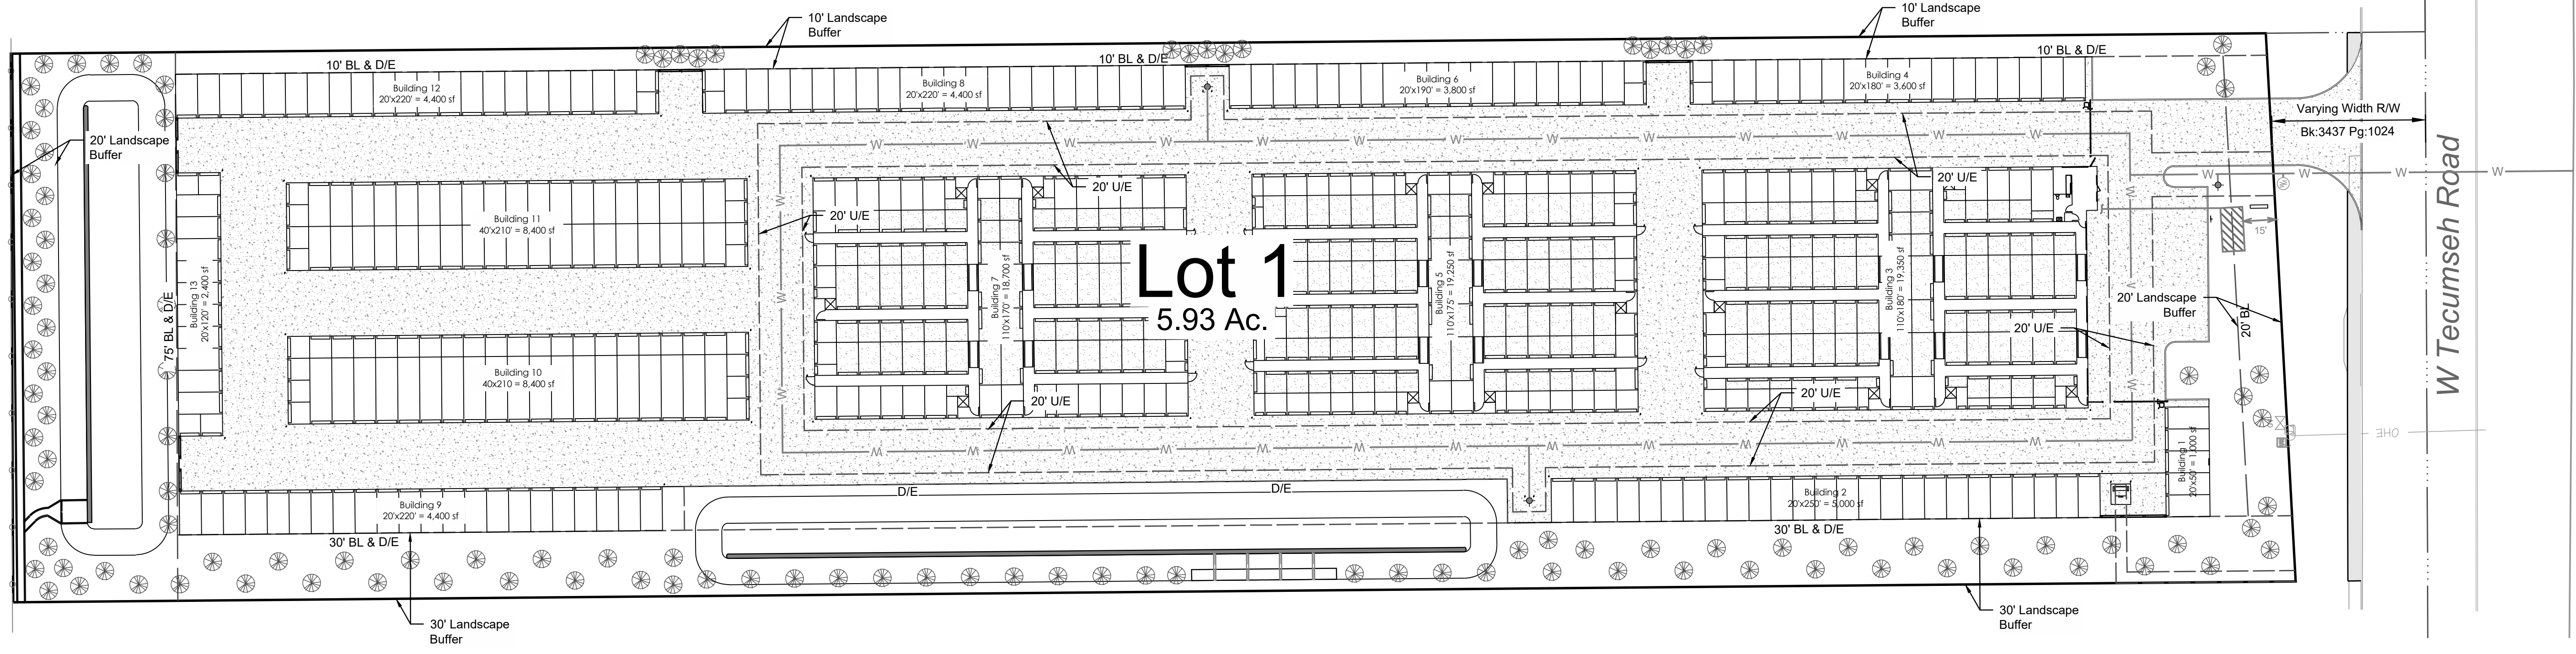


Received 3/27/2025

p:\25-0446 storage oklahoma - 281 w tecumseh rd. norman ok\civil drawings\25-0446 civil 002.dwg - Plotted on 3/27/2025 4:35:42 PM @ a scale of 1:1 to autocad pdf (smallest file).pc3 by Jason Spencer

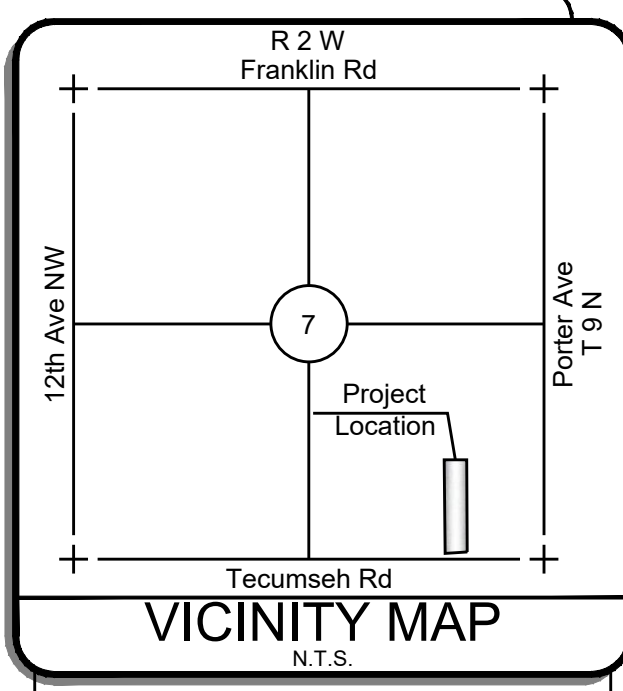

| Plant Material Schedule |        |   |
|-------------------------|--------|---|
| QTY                     | Symbol | Name  |
| 120                     |        | Trees<br>(Crepe Myrtle,<br>Loblolly Pine,<br>Kentucky Coffee,<br>Black Locust,<br>Arizona Cypress,<br>Vitex,<br>or similar) |

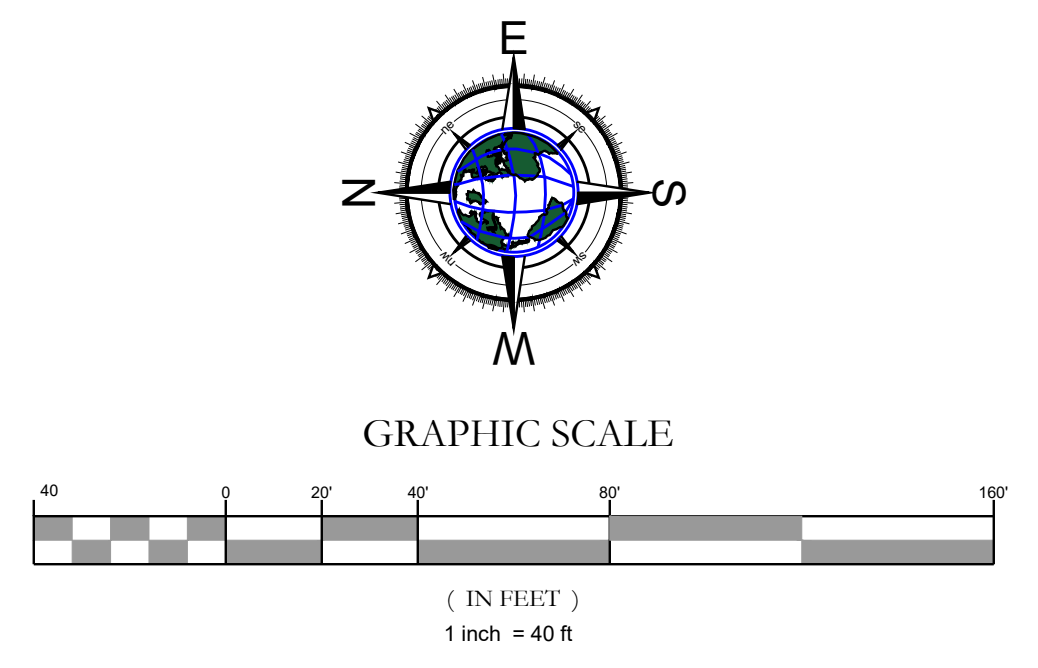

**\* CONCEPTUAL DISCLAIMER \***  
 THIS DRAWING WAS CREATED FOR CONCEPTUAL PURPOSES ONLY. THE SITE INFORMATION WAS OBTAINED FROM CLIENT'S DOCUMENTS AND/OR CITY INFORMATION. THEREFORE, THE DESIGN MAY VARY DEPENDING ON ACTUAL TOPOGRAPHY, DRAINAGE CONDITIONS, SOILS, SURVEY, ETC. ANY ADDITIONAL DATA AND/OR SITE CONDITIONS COULD RESULT IN CHANGES TO THE OVERALL DESIGN OF THE SITE INCLUDING BUT NOT LIMITED TO (PARKING RATIO, NUMBER OF BUILDINGS, AMOUNT OF DEVELOPABLE LAND, ACCESS TO THE SITE, ETC.) AND MAY INCREASE ESTIMATED DEVELOPMENT COSTS.

Preliminary Landscape Plan  
 Conceptual Plans For:  
**Tecumseh Road Storage**  
 Norman, OK

**CONCEPTUAL**  
 NOT FOR CONSTRUCTION

**BLEW**  
 Surveying | Engineering  
 Environmental  
 13900 Wireless Way Office: (405) 213-0124  
 Oklahoma City, OK 73134 www.BLEWINC.com

Certificate of Authorization No: 5387

|              |                       |             |            |
|--------------|-----------------------|-------------|------------|
| DATE         | 2025-03-27            | JOB NUMBER  | 25-0446    |
| DRAWN BY     | C. Holland            | REVIEWED BY | J. Spencer |
| DRAWING NAME | 25-0446 Civil 002.dwg |             |            |
| SHEET NUMBER | 3 of 3                |             |            |