
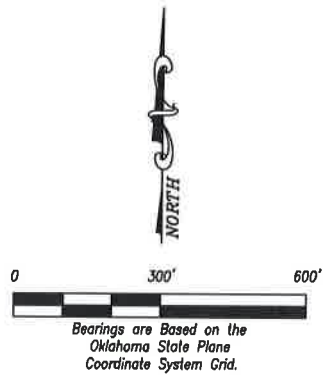
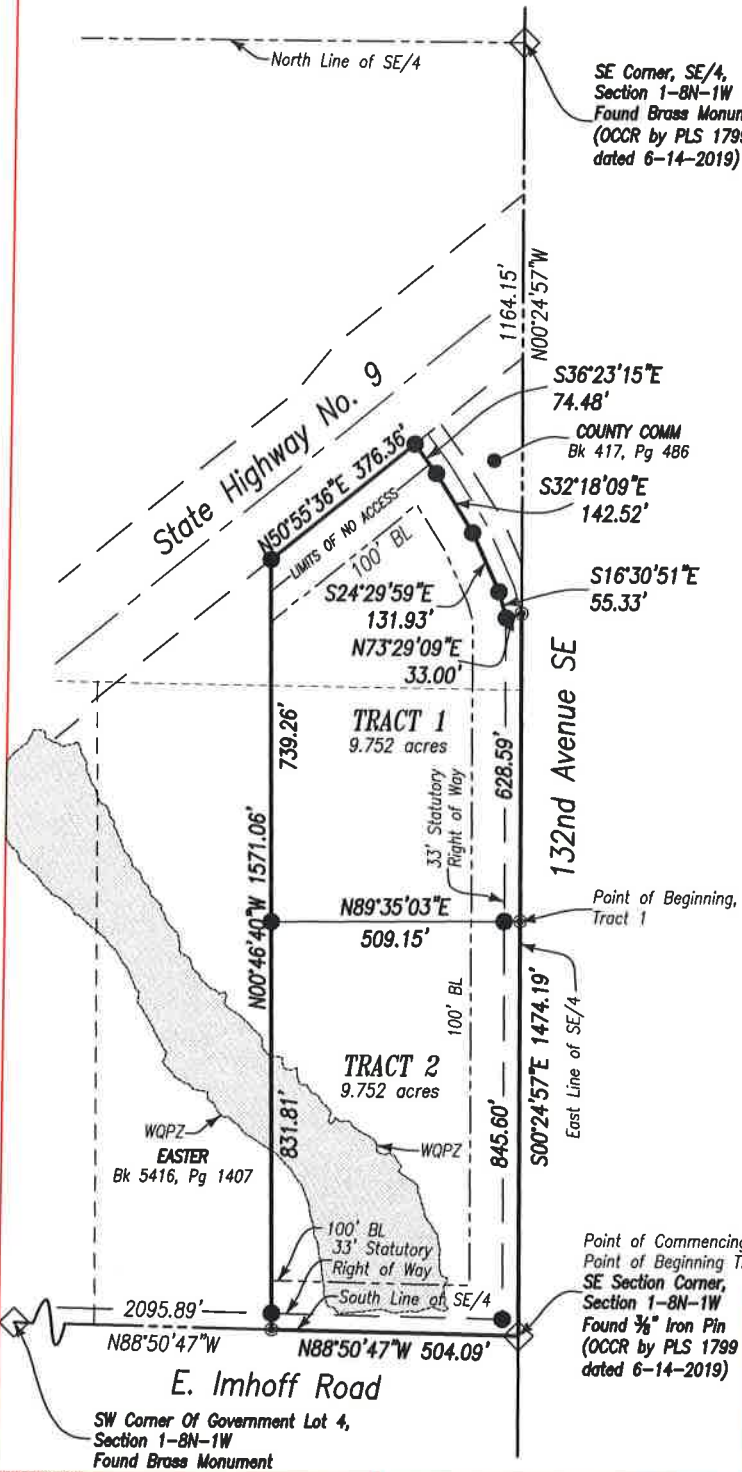


IMHOFF ACRES
 NORMAN RURAL CERTIFICATE OF SURVEY
 COS 2021-16
 PART OF THE SE/4,
 SECTION 1, T8N, R1W, IM,
 CITY OF NORMAN,
 CLEVELAND COUNTY, OKLAHOMA

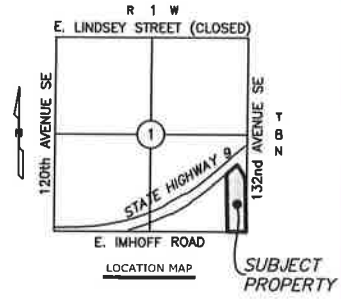

LEGEND

- SET 1/2" IRON PIN WITH CAP "MACBAX CA 8137"
- ⊙ SET MAG NAIL WITH SHINER "MACBAX CA 8137"
- ▲ SET RAILROAD SPIKE
- * FOUND MAG NAIL CA 1816
- FOUND IRON PIN
- ◇ FOUND PLSS MONUMENT
- SECTION LINE
- - - QUARTER SECTION LINE
- - - QUARTER-QUARTER SECTION LINE
- - - RIGHT OF WAY
- FENCE
- BOUNDARY LINE
- LOT LINE
- - - 100' FRONT BUILDING LINE

OWNER/SUBDIVIDER
 Ricky D. Hawkins
 COS 2021-16

MB MacBax Land Surveying, PLLC

Certificate of Authorization
 No. 8137



SURVEY FOR		IMHOFF ACRES	
DATE		SCALE	
4/27/2021	1" = 300'	NORMAN RURAL CERTIFICATE OF SURVEY	
PROJECT NO.		REVISED	
MB-21048	5/28/21	Page 1 of 4	

LOCATION
 Part of the SE/4,
 Section 1, T8N, R1W, I.M.
 Cleveland County, Oklahoma

4716 Stonegate Drive
 Norman, OK 73072
 Phone 405-872-7594
 Kent@MBLS.us