
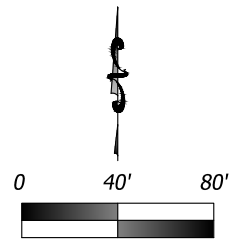
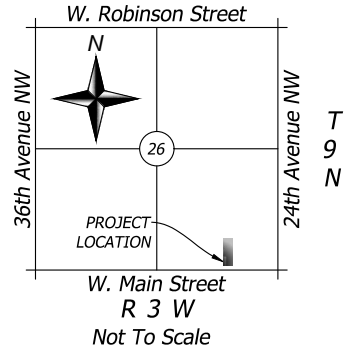


SHORT FORM PLAT-SFP-2425-4
 DUNKIN DONUTS:
 "LOT 1, BLOCK 1,
 MAIN STREET PLACE"

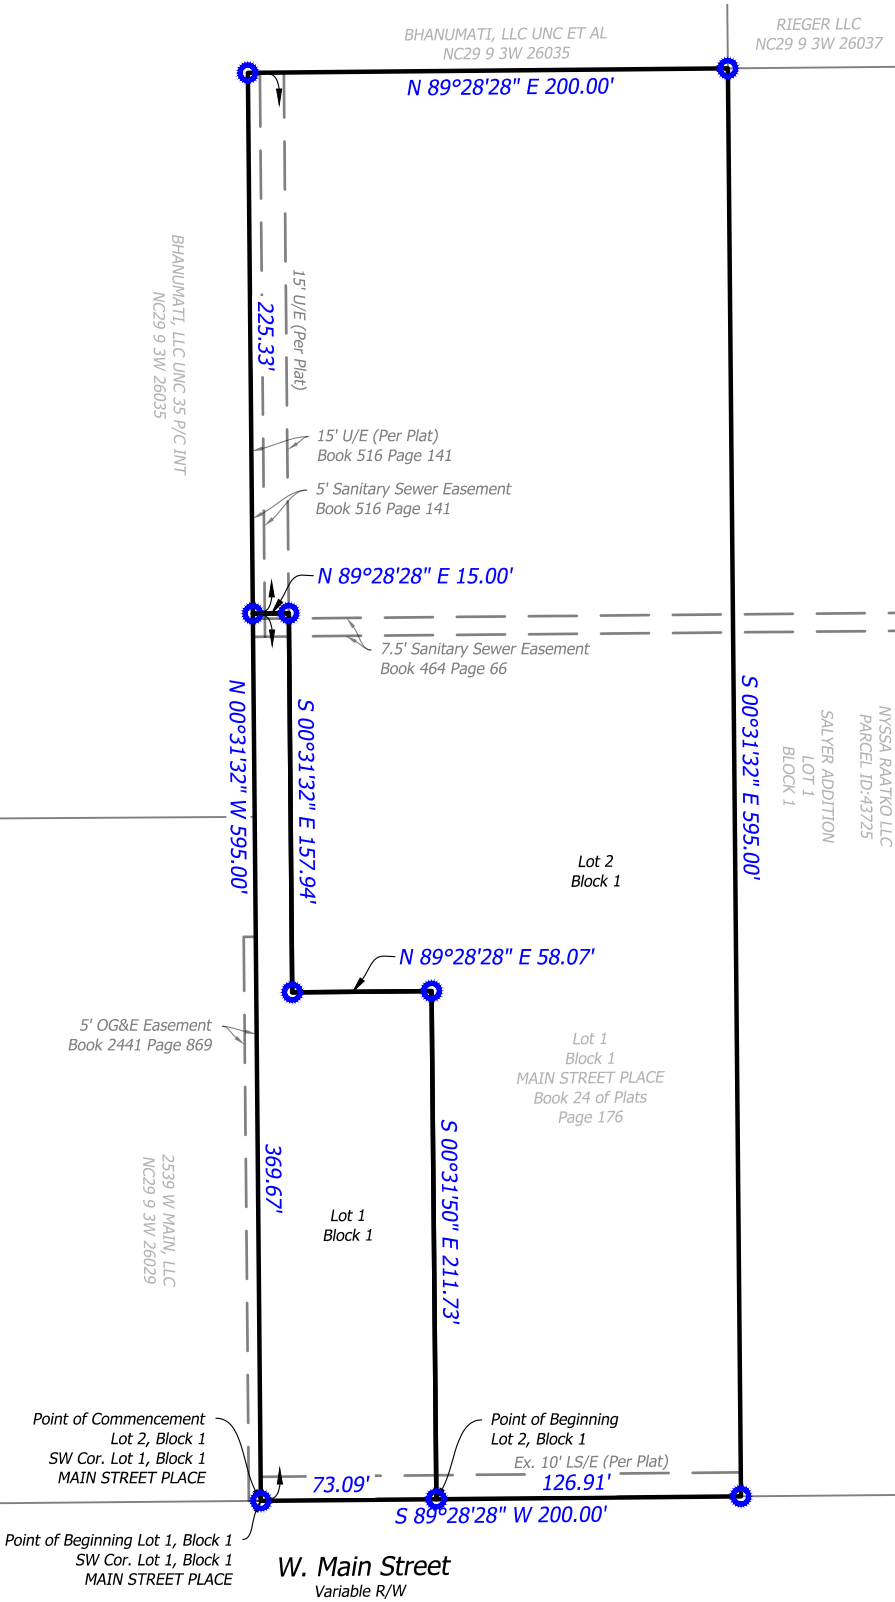

U.S. Survey Foot
 Basis of Bearing
 Wet Line of Lot 1 Block 1
 MAIN STREET PLACE
 North 00° 31' 32" West
 Per Oklahoma State Plane Grid South

NOTES

- Easements shown hereon by specific recording information are shown hereon for reference purposes only and are not dedicated pursuant to this short form plat.
- All monuments set are capped 1/2" Iron Pins or Mag Nails with washers both being stamped "GOLDEN CA 7263" unless noted otherwise.

Prepared By
GOLDEN
LAND SURVEYING

4131 N.W. 122nd St., Suite 100, Oklahoma City, Oklahoma 73120
 C.A.# 7263 / Exp. Date =6/30/2026
 Telephone: (405) 849-6010 Email: troy@goldenls.com

Drafted by: JJ
 Plot Date: December 31, 2024 Paper Size: 8.5"x14" (Legal)
 GLS Job No.: 242070