
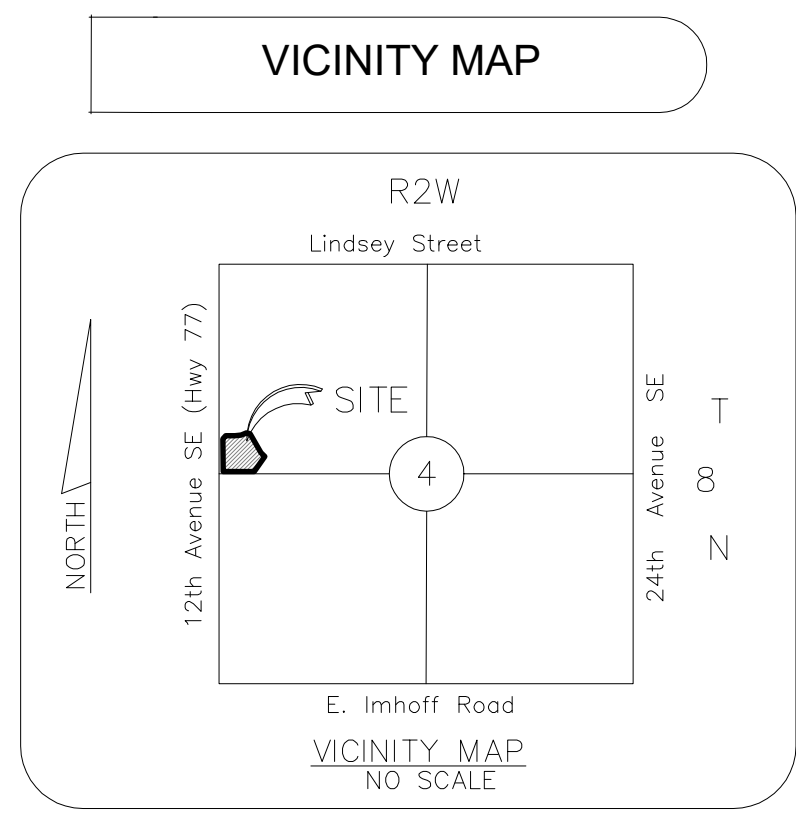
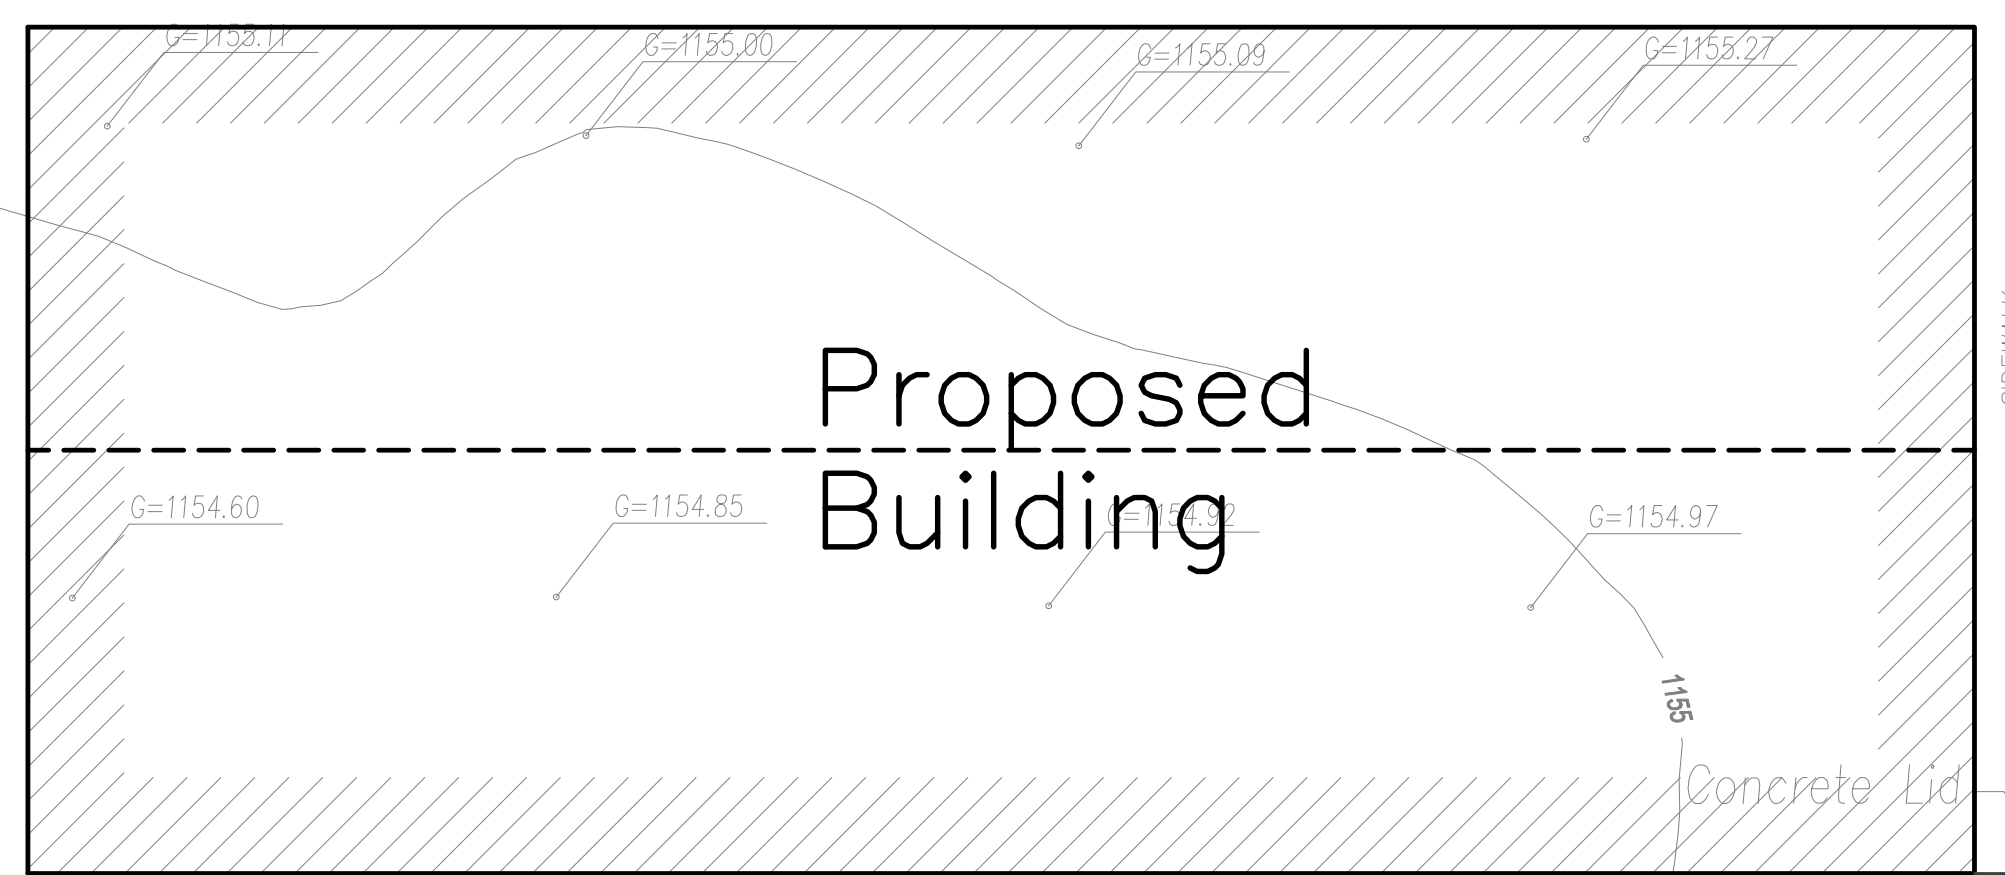


U.S. HIGHWAY 77 (12th AVE. SE)

COMMERCE DR.

EASTGATE DR.

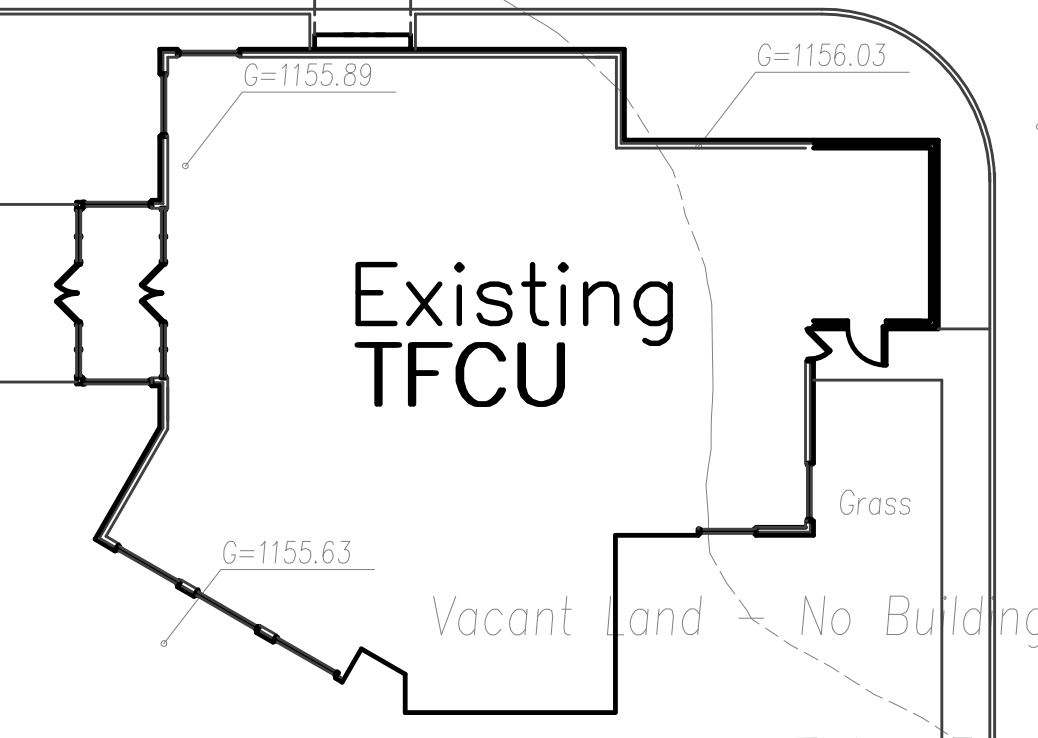

NORTH
SCALE: 1" = 20'-0"

NO	DATE	ISSUES AND REVISIONS

TFCU
Tinker Federal Credit Union

TINKER FEDERAL CREDIT UNION
BUILDING TYPE:
12TH AVENUE SE & COMMERCE DRIVE
NORMAN, OK

SHEET
SDP
1
DWG:
Norman SDP
JANUARY 6 2025

SITE DEVELOPMENT PLAN