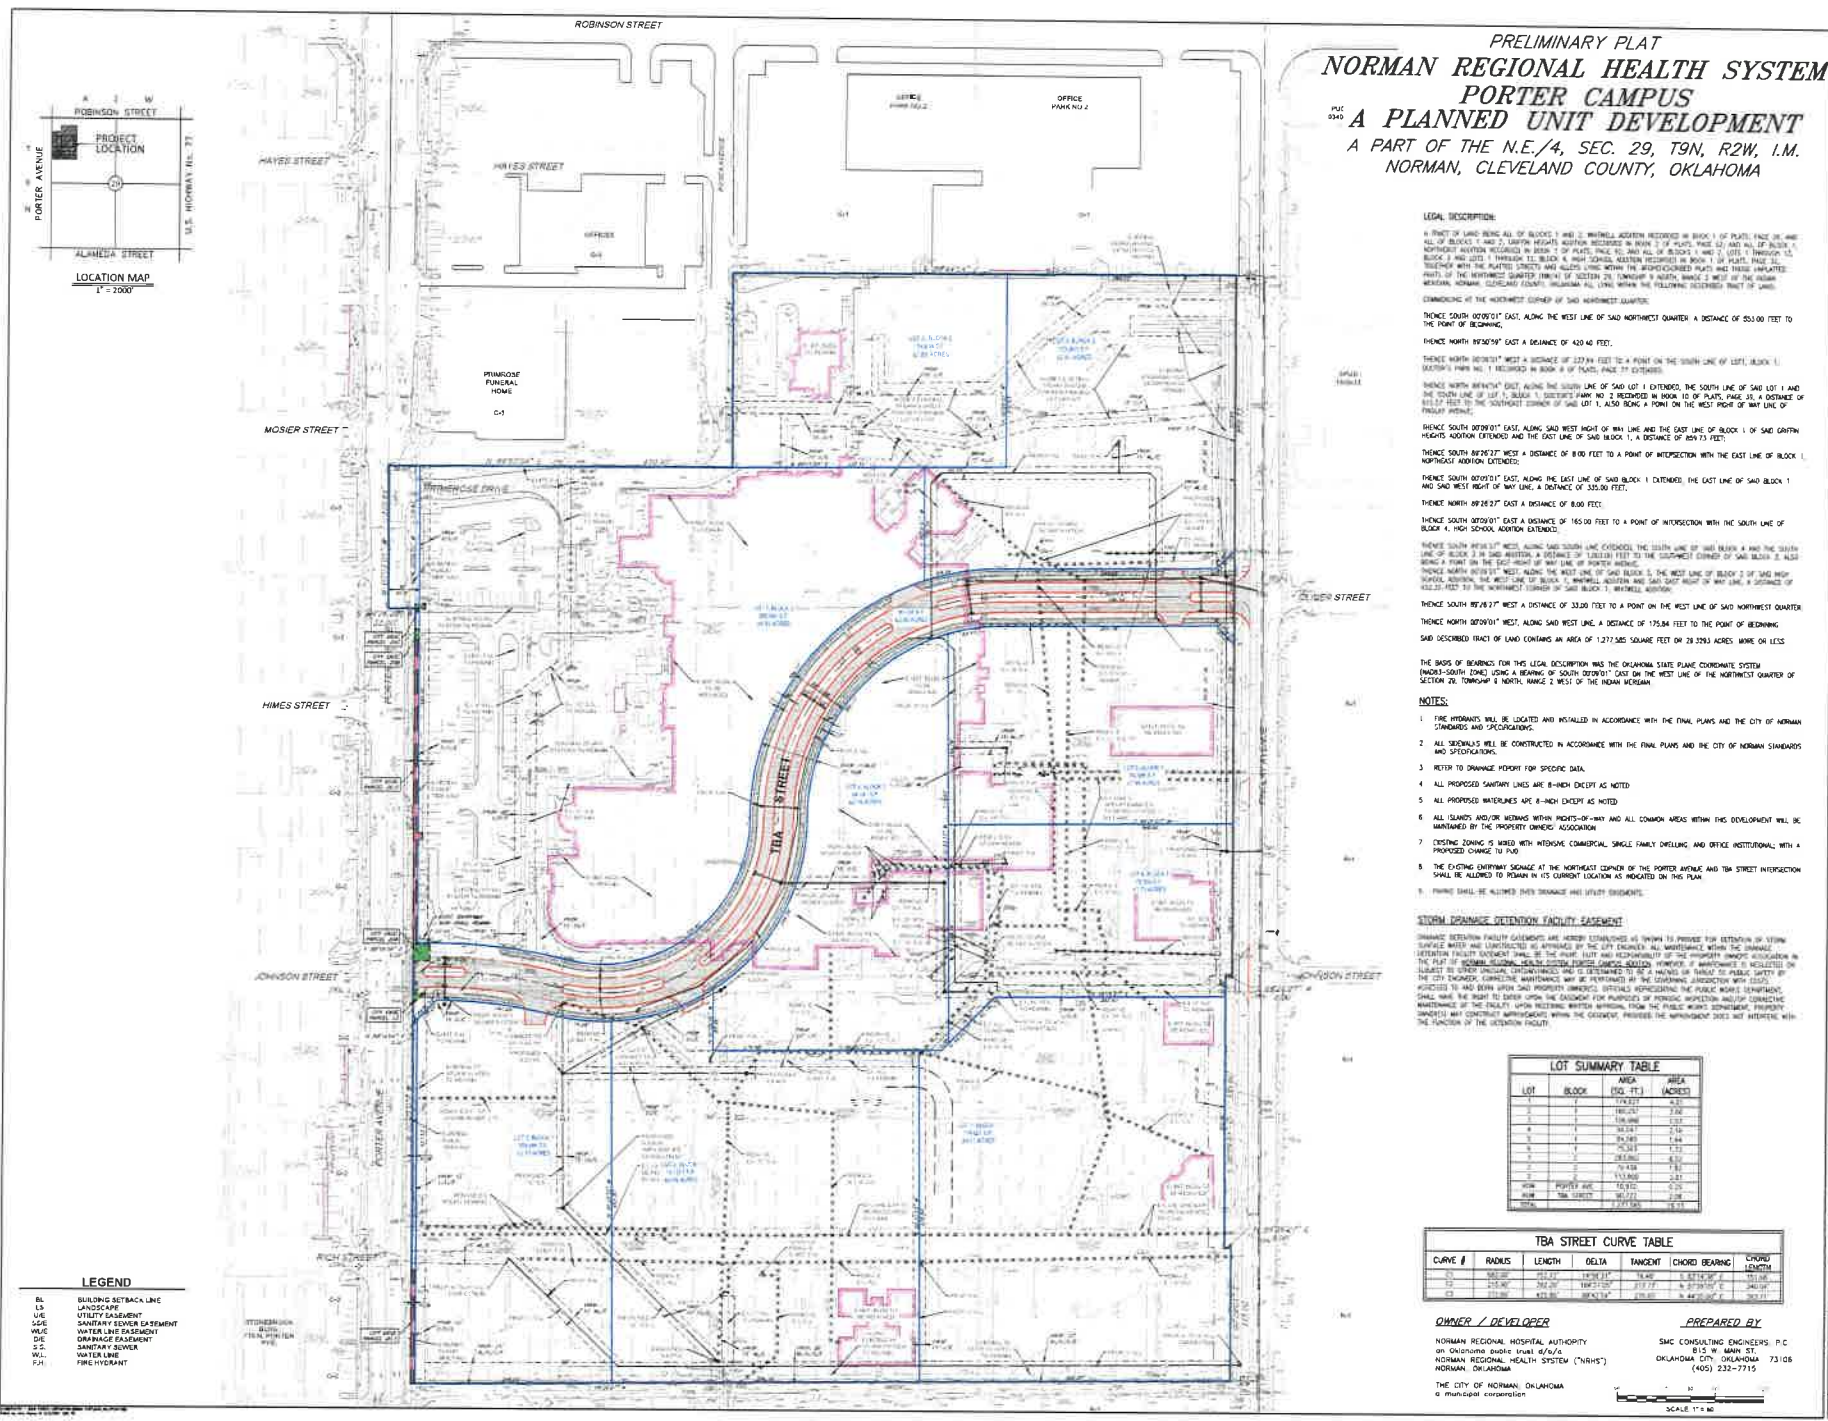


[illegible]


[illegible]

CURVE #	RADIUS	LENGTH	DELTA	TANGENT	CHORD BEARING	CHORD LENGTH

<u>OWNER / DEVELOPER</u> NORMAN REGIONAL HOSPITAL AUTHORITY an Oklahoma public trust d/b/a NORMAN REGIONAL HEALTH SYSTEM ("NRHS") NORMAN, OKLAHOMA THE CITY OF NORMAN, OKLAHOMA a municipal corporation	<u>PREPARED BY</u> SMC CONSULTING ENGINEERS, P.C. 815 W. MAIN ST. OKLAHOMA CITY, OKLAHOMA 73108 (405) 232-7715
---	--

**NORMAN REGIONAL HEALTH SYSTEM -
PORTER CAMPUS**

SMC

PP1.00