



643 Okmulgee Plot Plan

Option 1

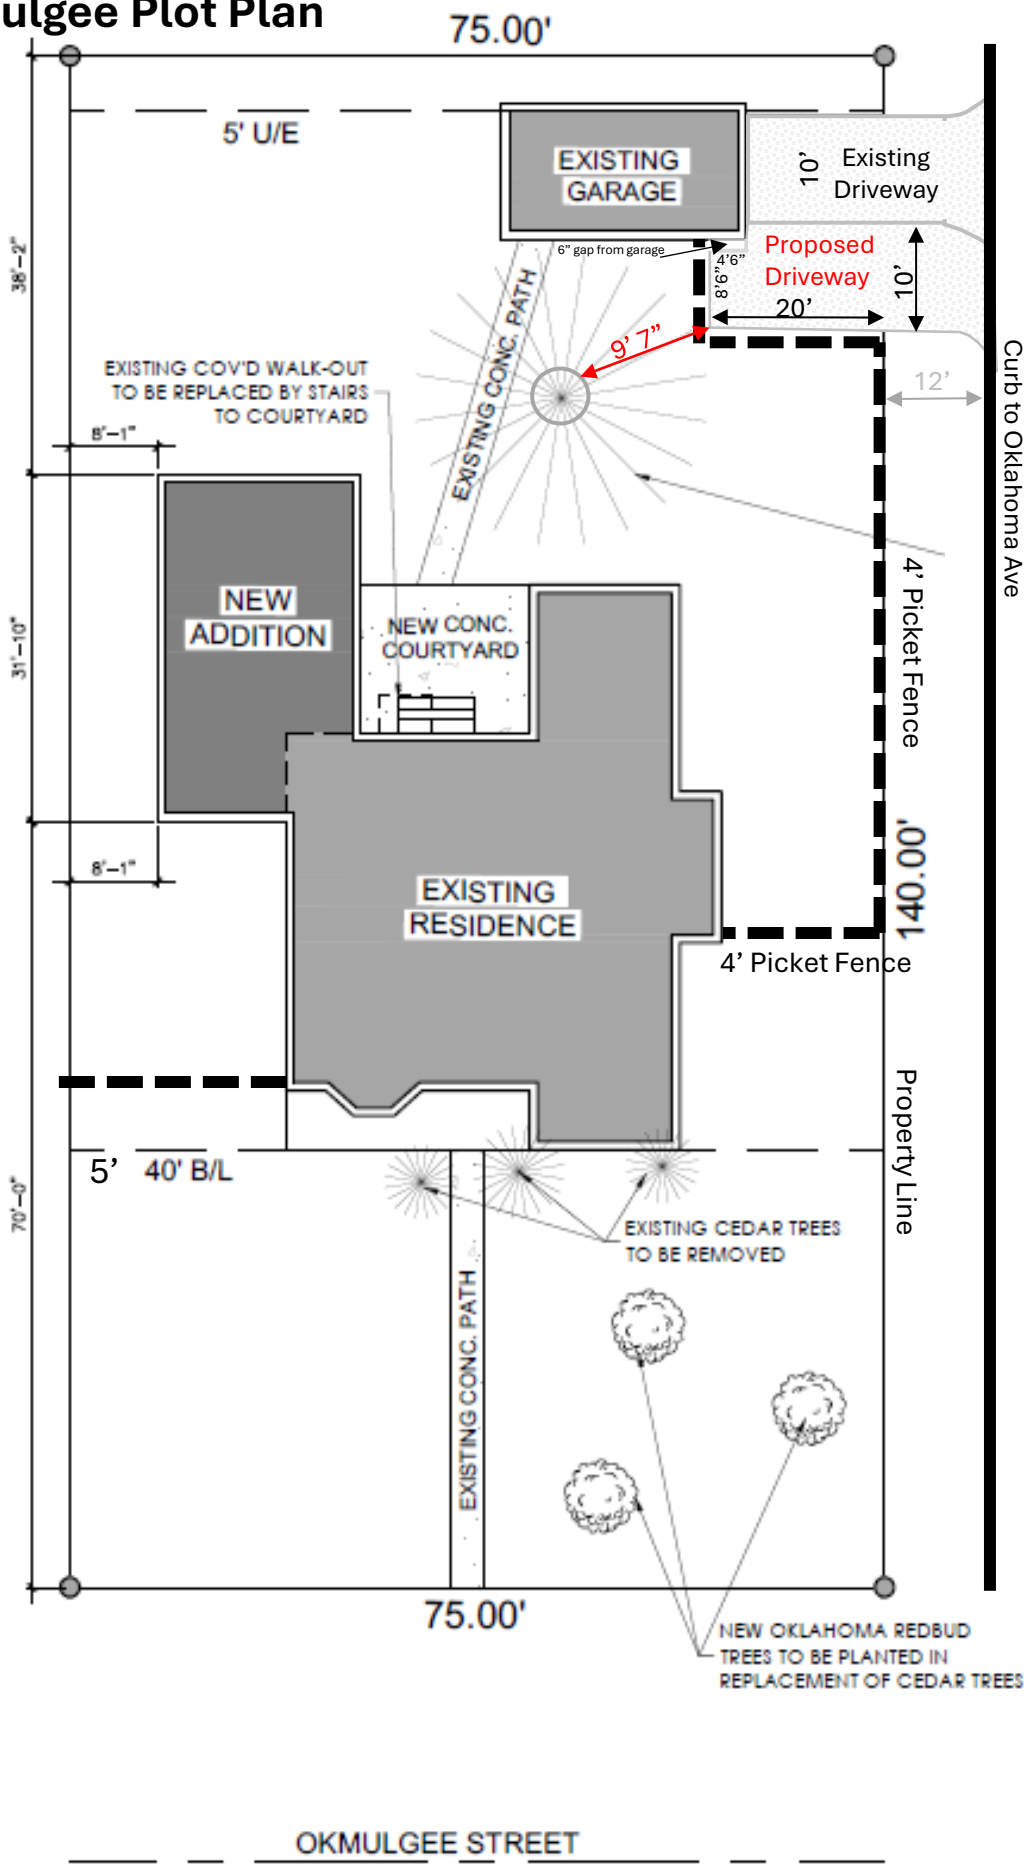


OKMULGEE STREET

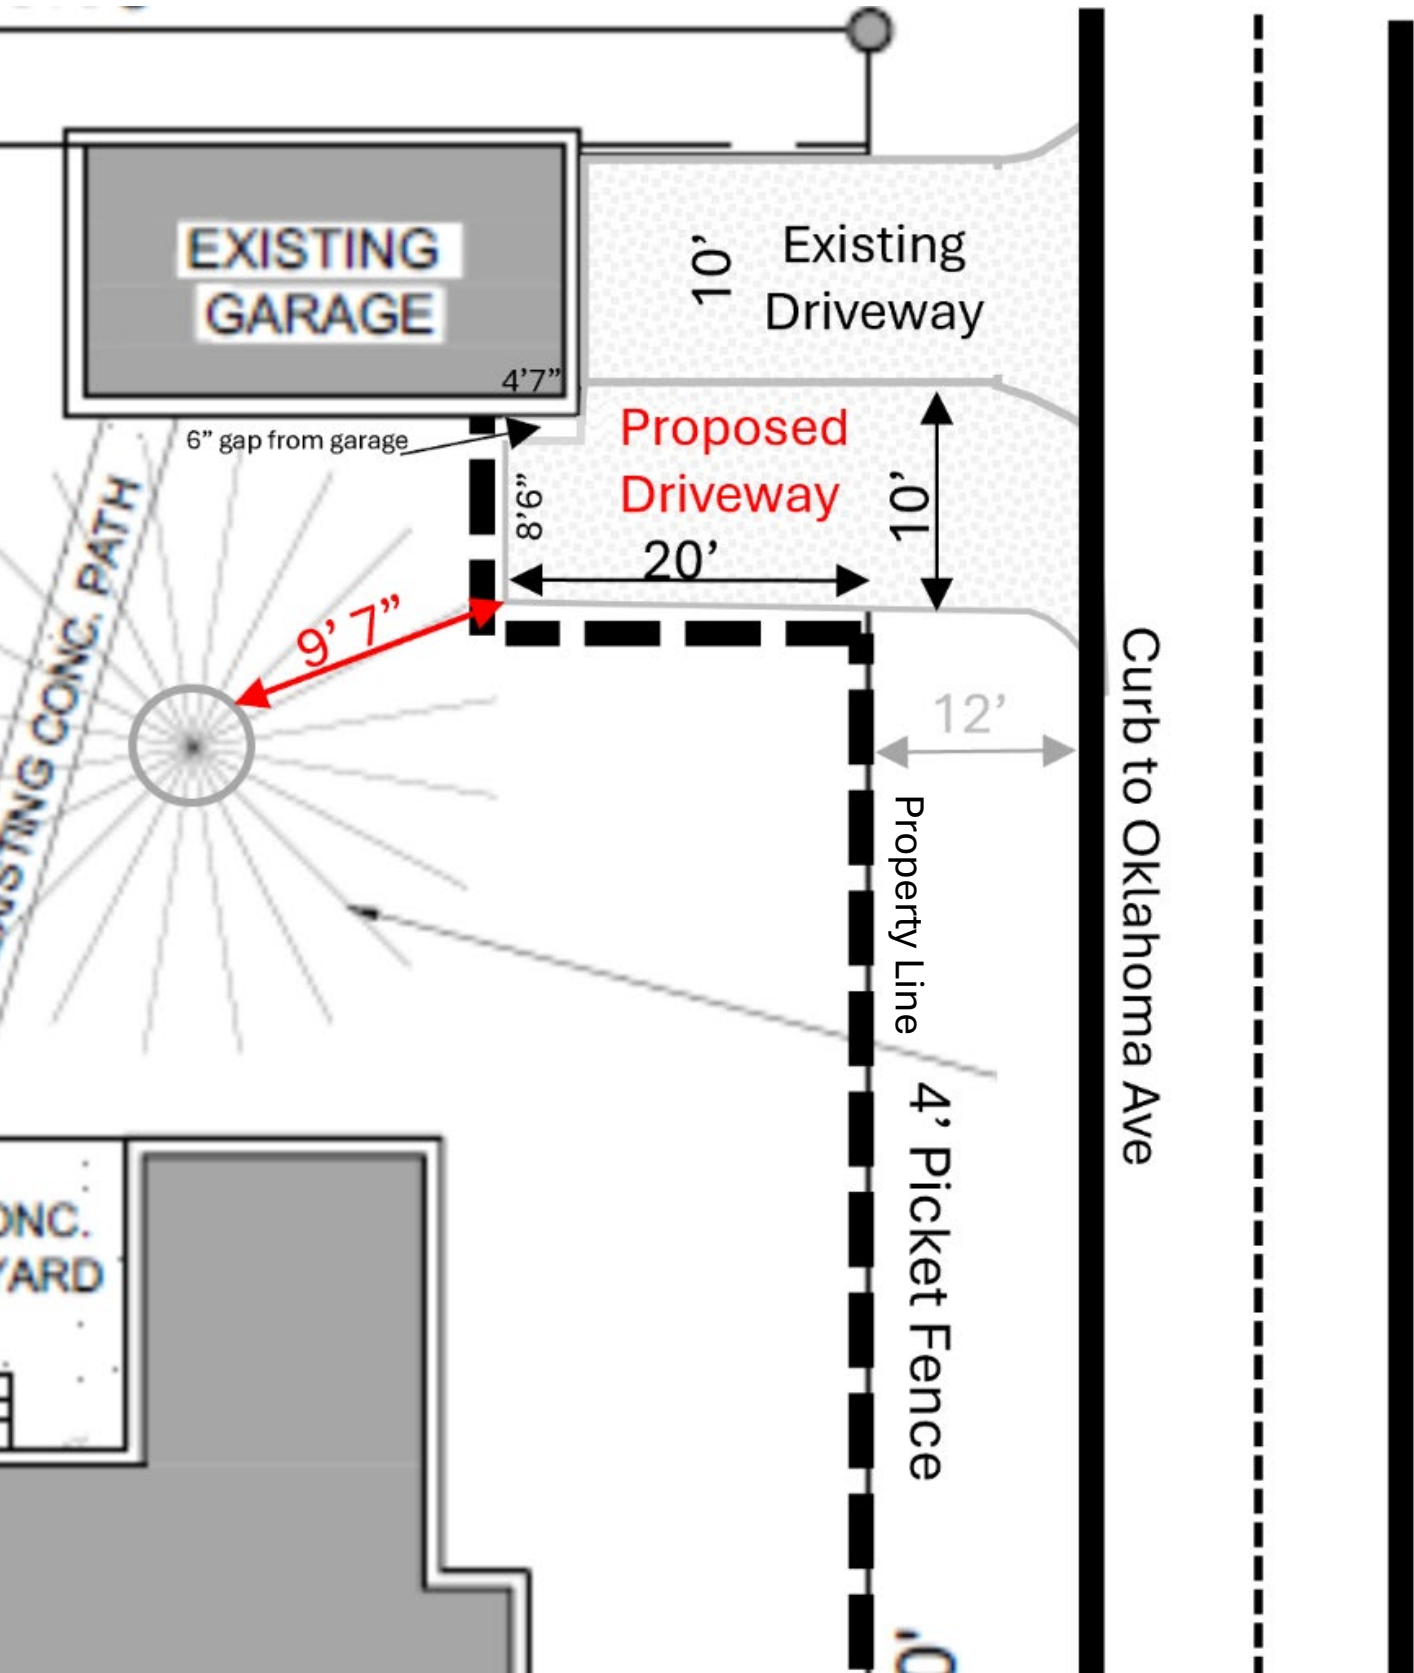


643 Okmulgee Plot Plan

Option 2

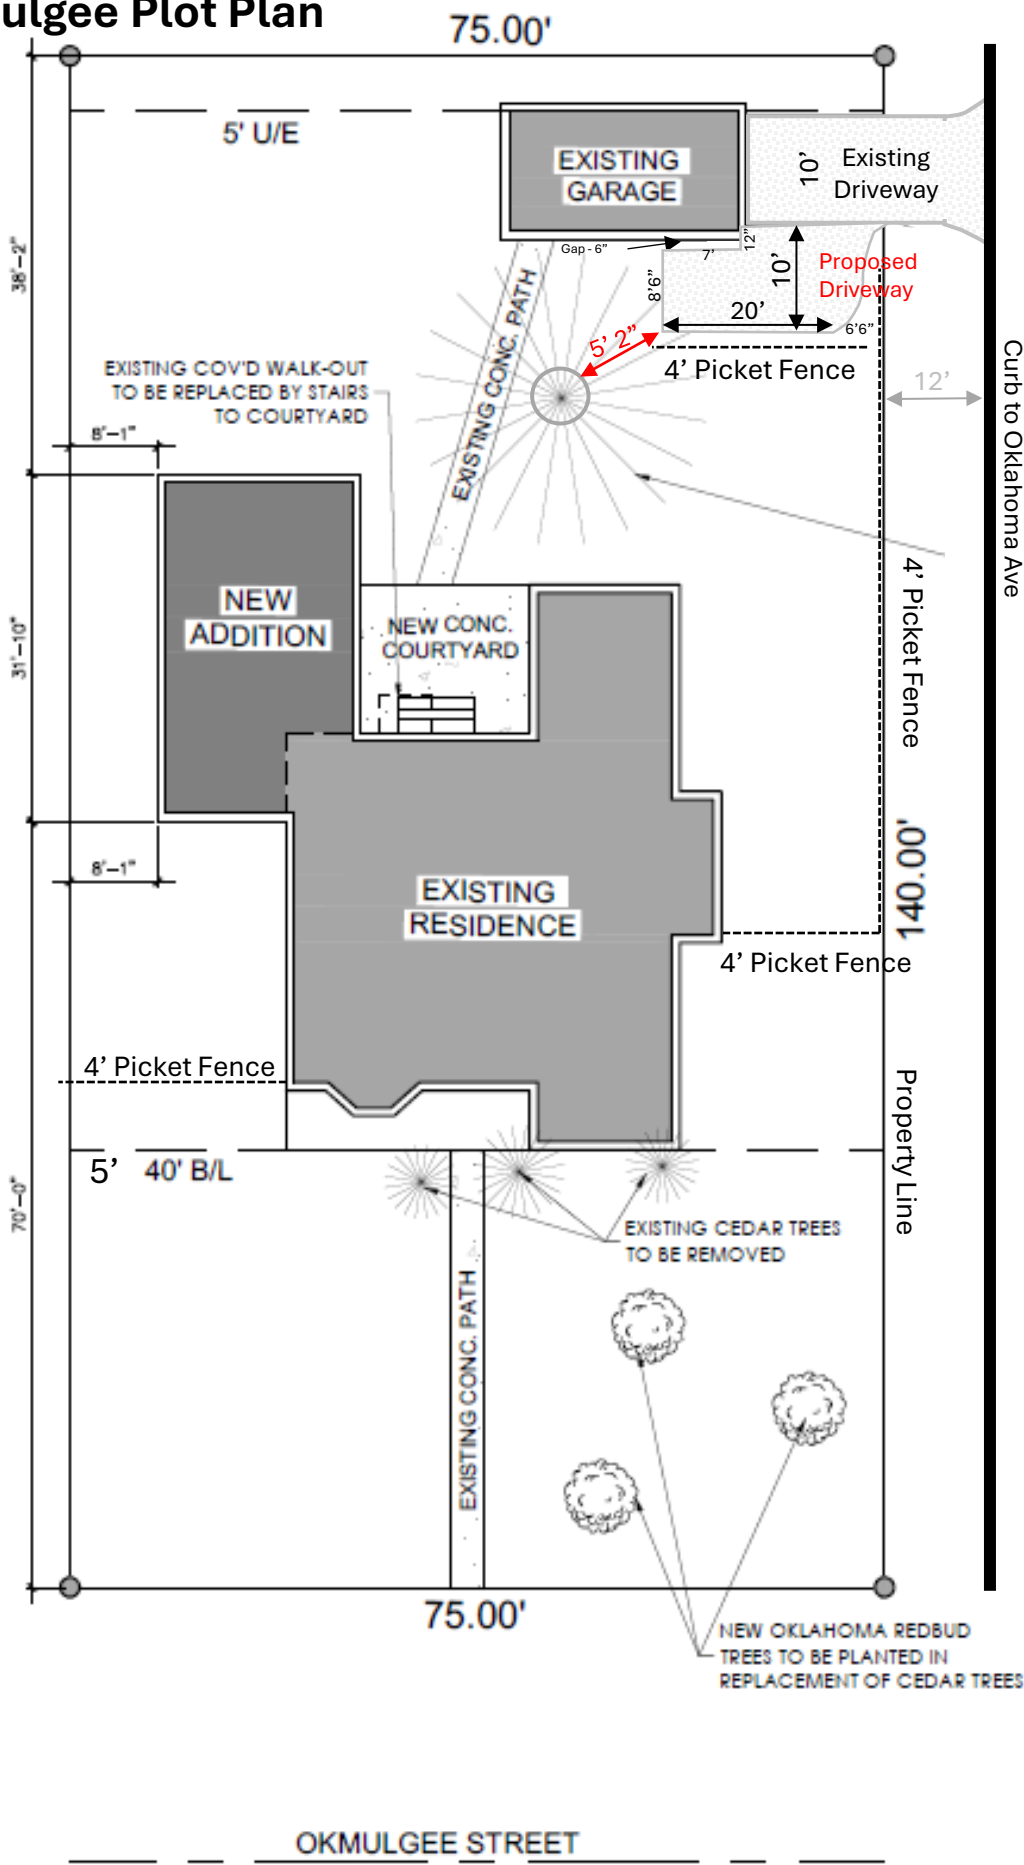

OKMULGEE STREET

Option 2 Zoomed

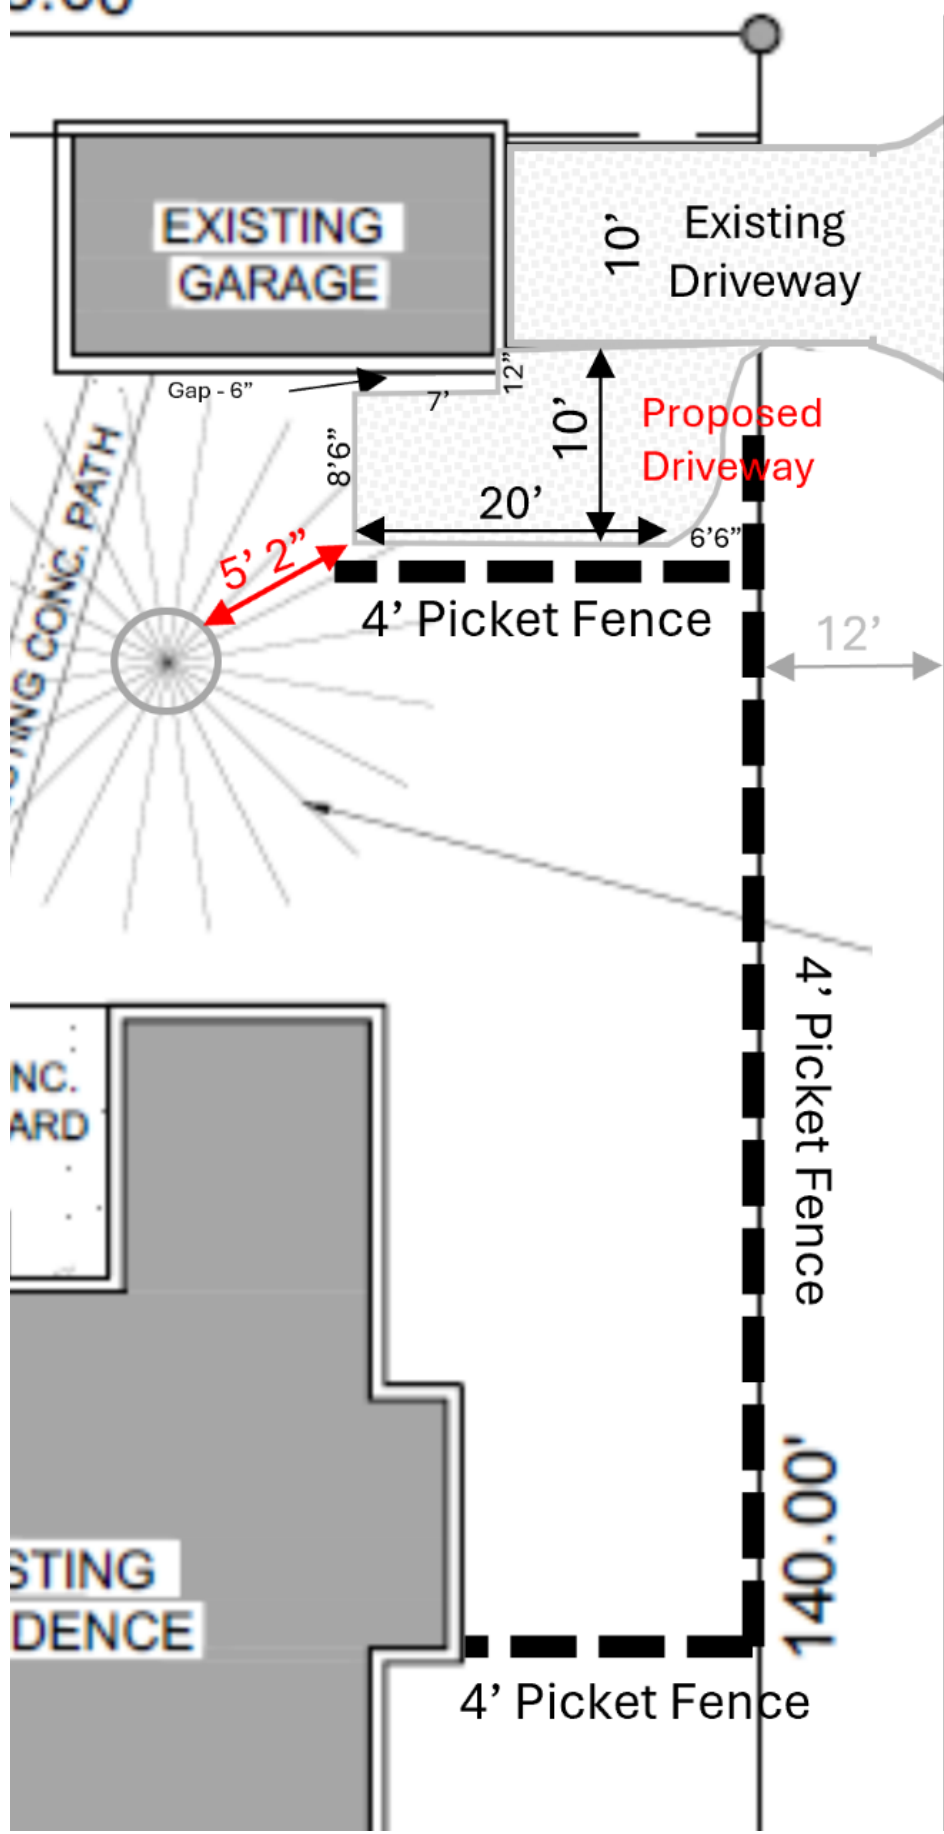

Curb to Oklahoma Ave

643 Okmulgee Plot Plan

Option 3

