

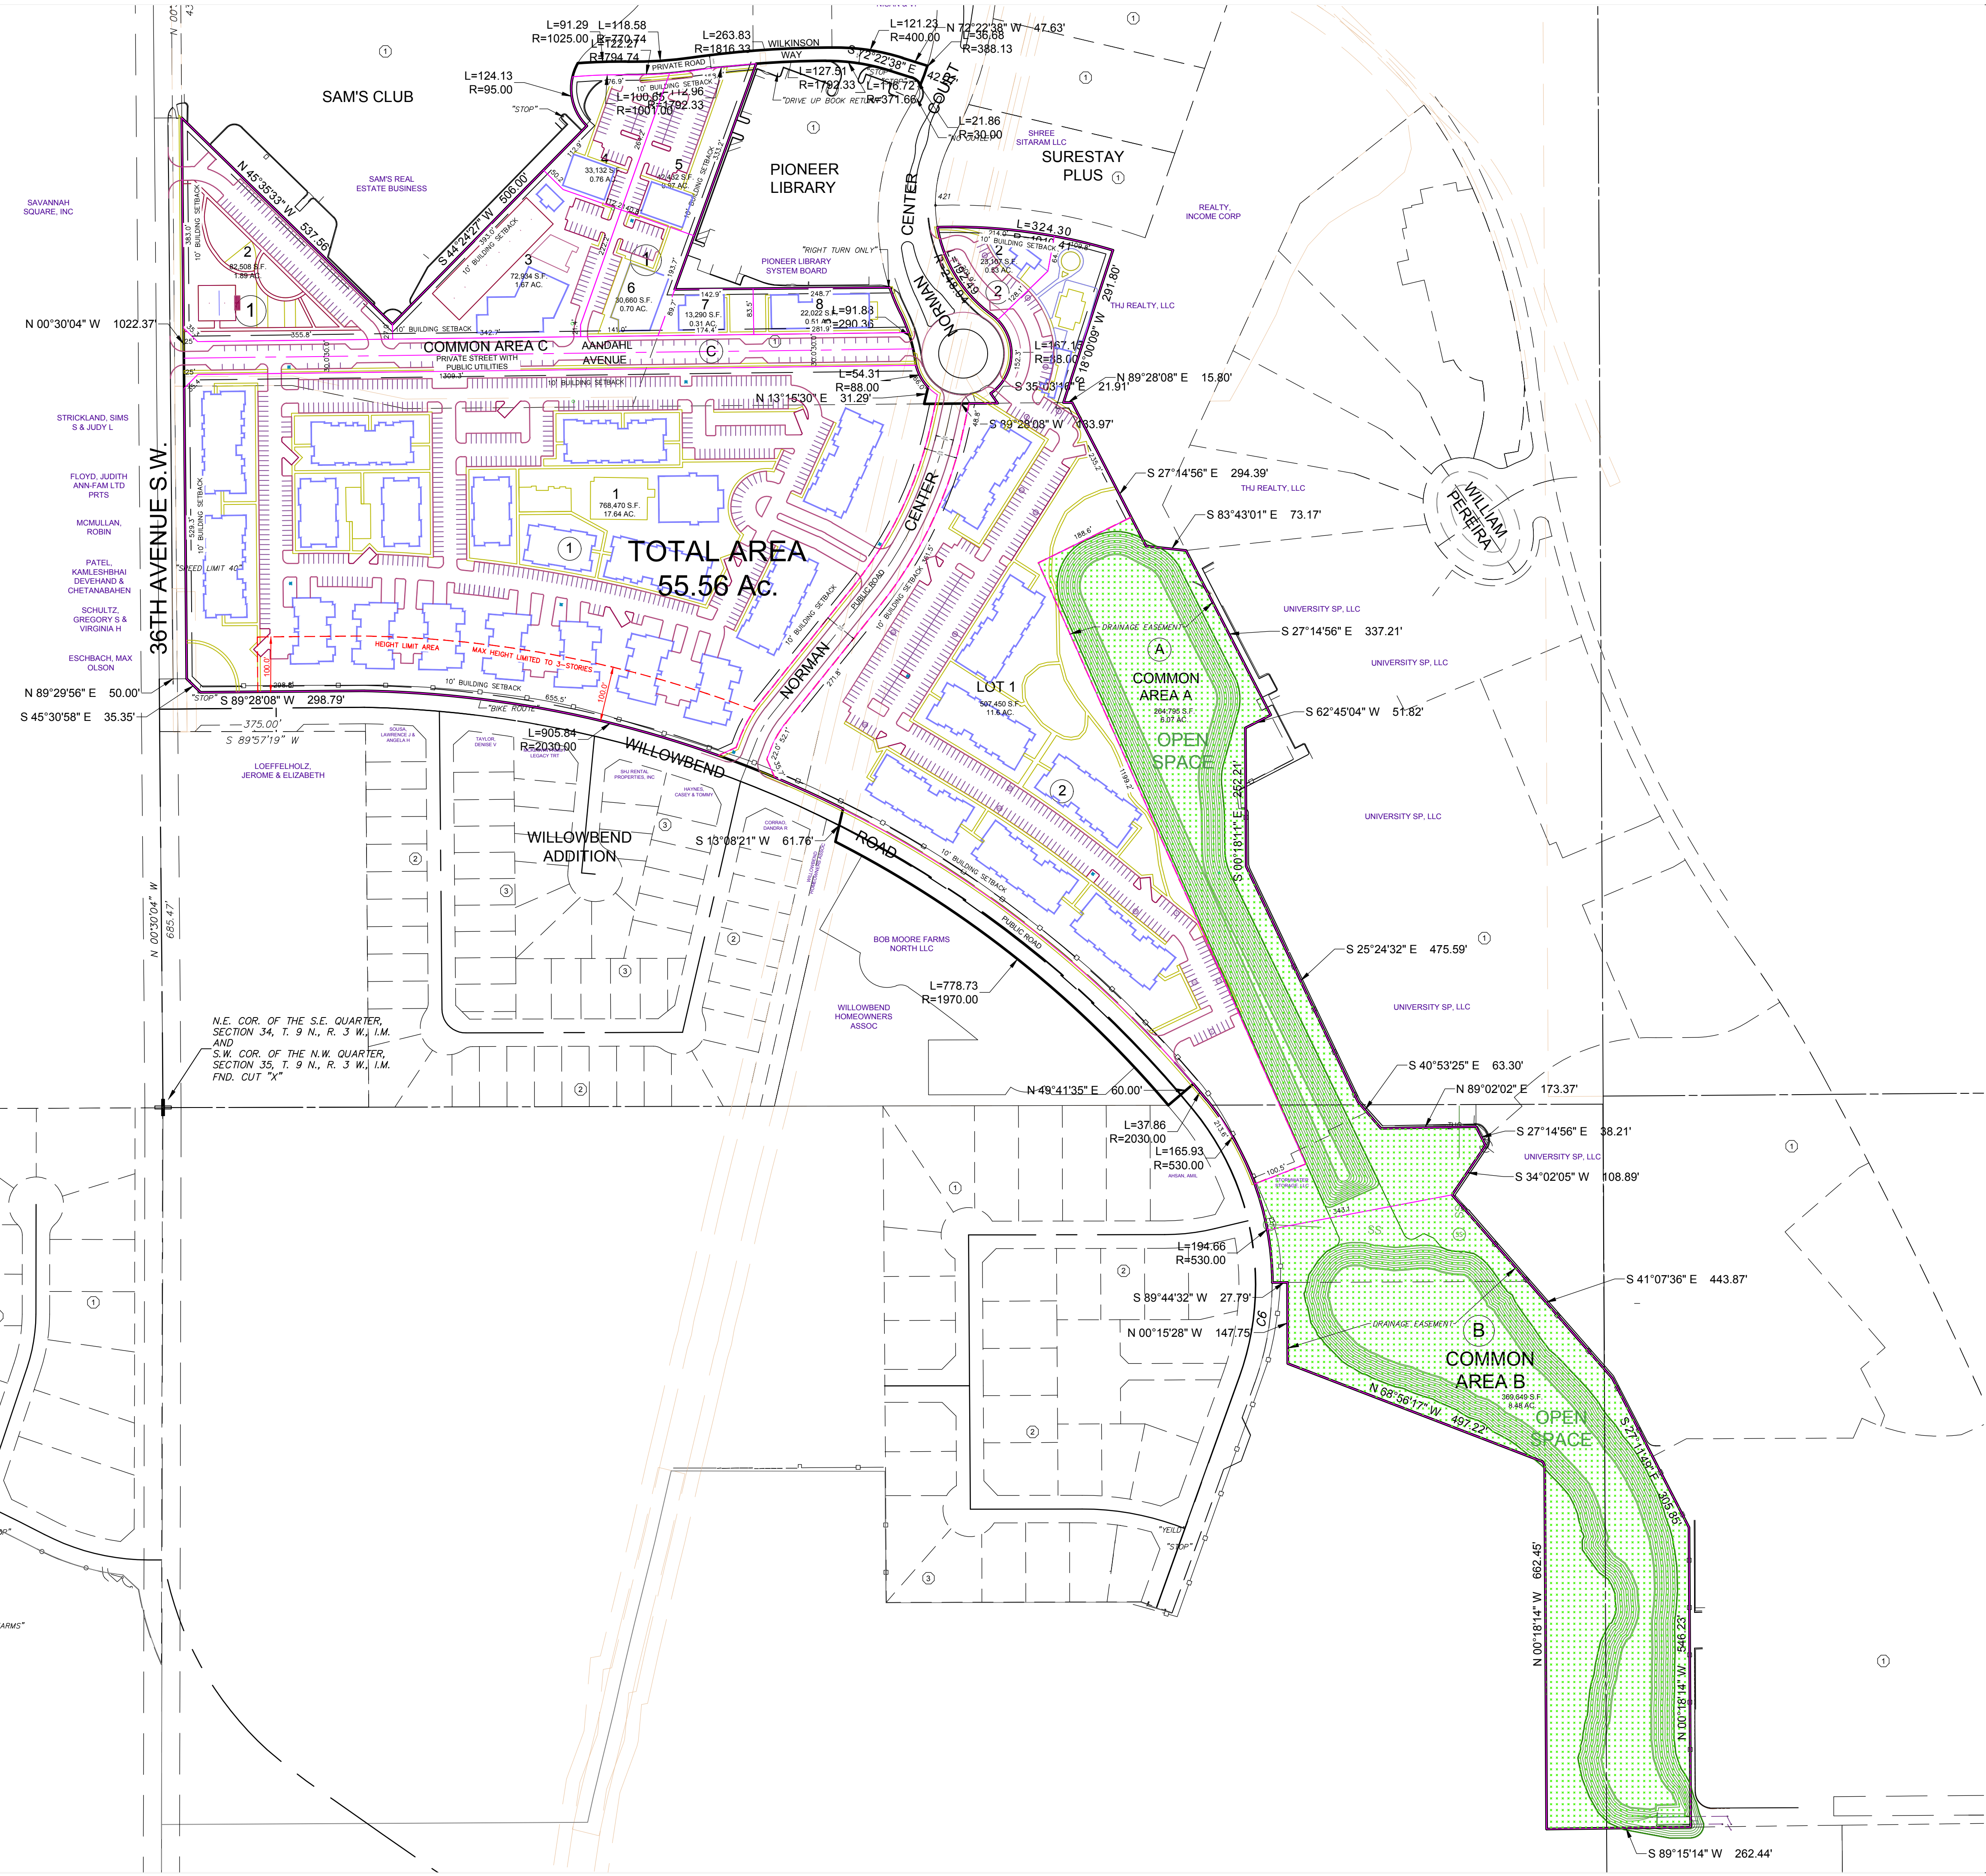


BOB MOORE FARMS NORTH
 A PLANNED UNIT DEVELOPMENT
 NORMAN, CLEVELAND COUNTY,
 STATE OF OKLAHOMA
OPEN SPACE EXHIBIT

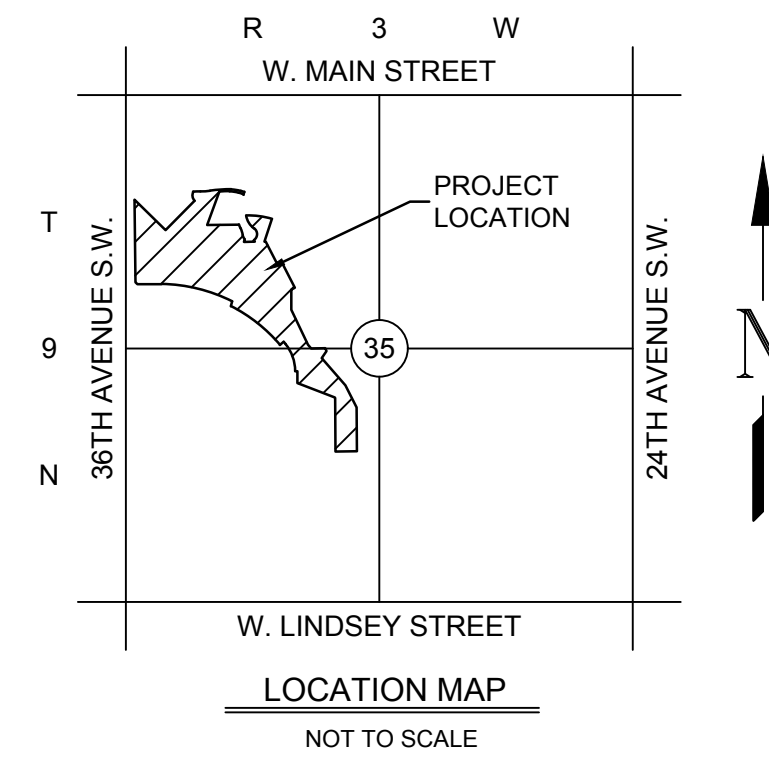

Open Space (Common Area A & B-Ponds)		
Cover	Area (Acres)	Percentage (%)
Open Space	14.56	26
Developed Area	41.00	74
Total	55.56	100

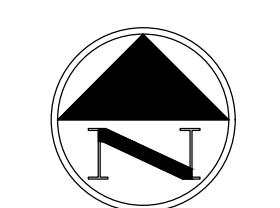

1"=150'

SMITH ROBERTS
ENGINEERING SURVEYING PLANNING
 BRADSHAW, LLC

OKLAHOMA CITY
 100 N.E. 5th Street
 Oklahoma City,
 Oklahoma 73104
 T: 405.840.7094
 F: 405.840.9116
 www.srbok.com

NORMAN
 2500 McGee Drive,
 Suite 100
 Norman, OK 73072
 T: 405.418.2289
 F: 405.418.2289
 srb@srbook.com

CERTIFICATE OF AUTHORIZATION NO. 3949 EXPIRES JUNE 30, 2025