

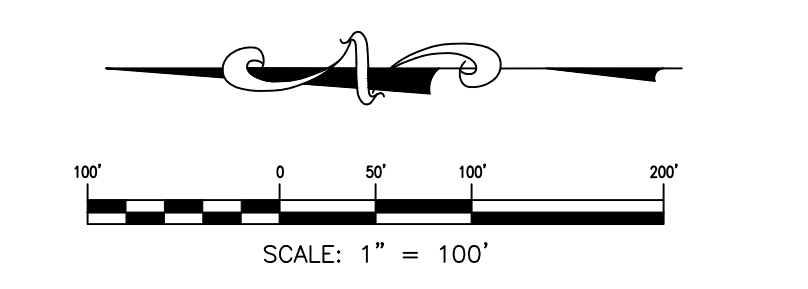


**GREENSPACE – LANDSCAPE EXHIBIT**  
**BOB MOORE FARMS NORTH**


A PART OF THE NW/4, SW/4 & SE/4,  
 SECTION 35, T9N, R3W, I.M.  
 NORMAN, CLEVELAND COUNTY, OKLAHOMA

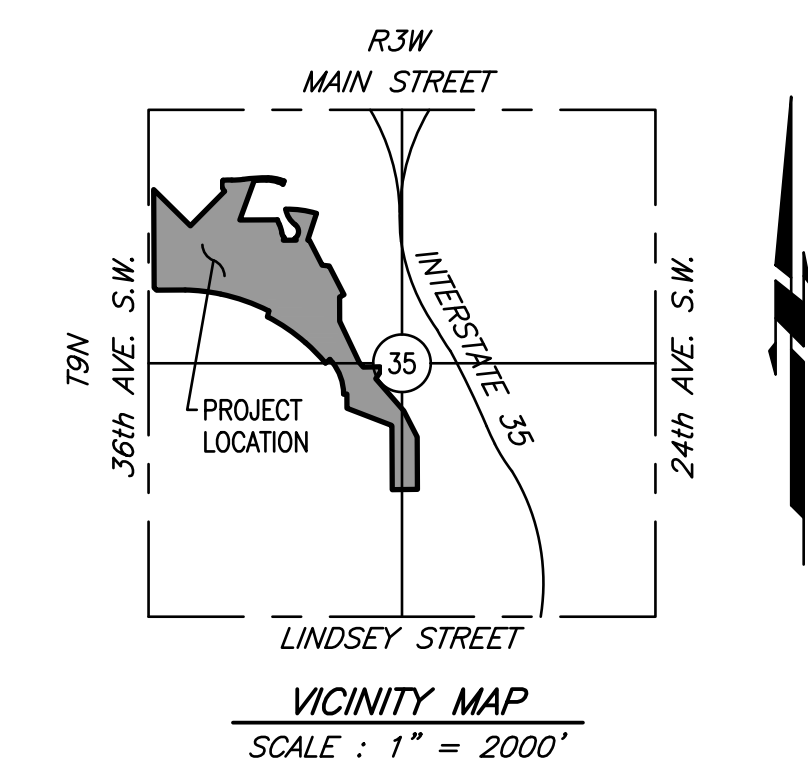

GREENSPACE AREA = 23.93 ac.± (43%)

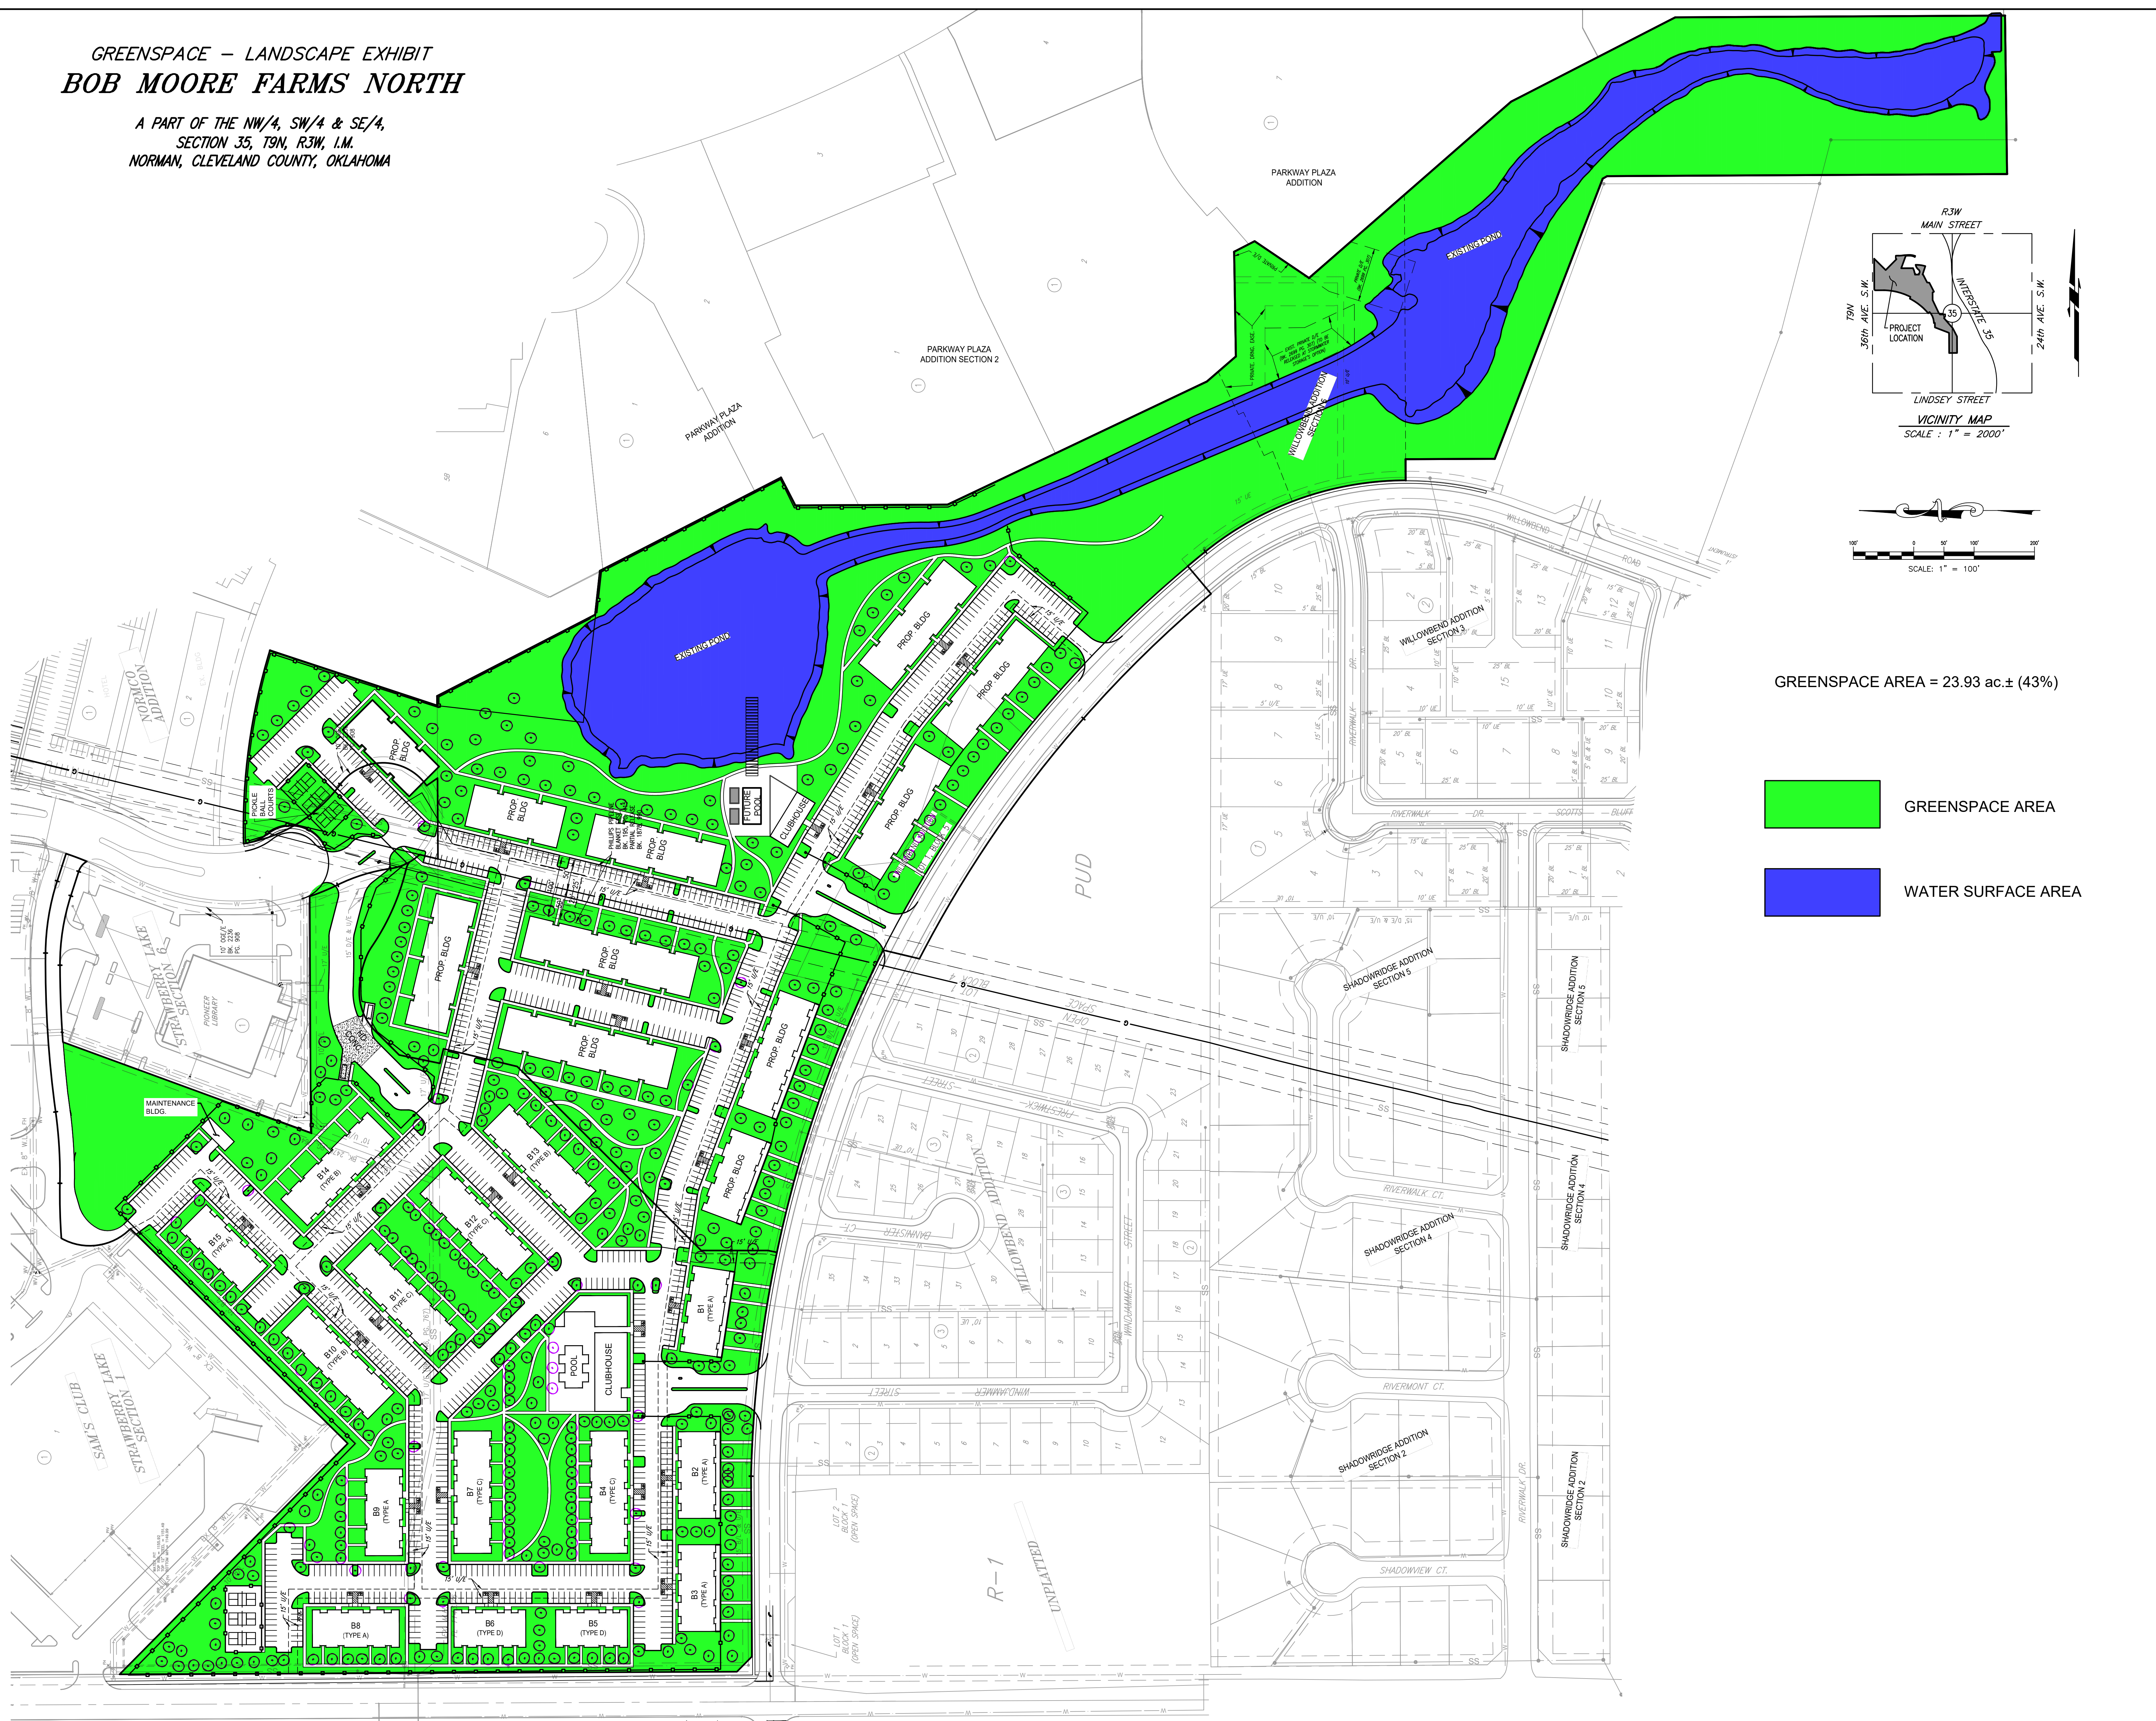

GREENSPACE AREA

 

WATER SURFACE AREA

© SMC CONSULTING ENGINEERS, P.C. ALL RIGHTS RESERVED. THESE DOCUMENTS MAY NOT BE USED FOR ANY PURPOSES WITHOUT PRIOR WRITTEN PERMISSION FROM SMC CONSULTING ENGINEERS, P.C.

**BOB MOORE FARMS NORTH**  
**36TH AVE. N.W. & WILLOWBEND RD.**  
**NORMAN, OKLAHOMA**

**SMC**  
 Consulting Engineers, P.C.  
 1000 N. STEVENSON BLVD., SUITE 100  
 NORMAN, OKLAHOMA 73069  
 PH: 405-232-7715 FAX: 405-232-7899  
 WWW.SMCENGINEERS.COM

PROJECT NO.: 6639.00  
 DATE: 2/02/08  
 SCALE: 1" = 100'  
 DRAWN BY: D.G.  
 ENGINEER:  
 P.E. NUMBER:

GREENSPACE – LANDSCAPE EXHIBIT  
 SHEET NO. 1