
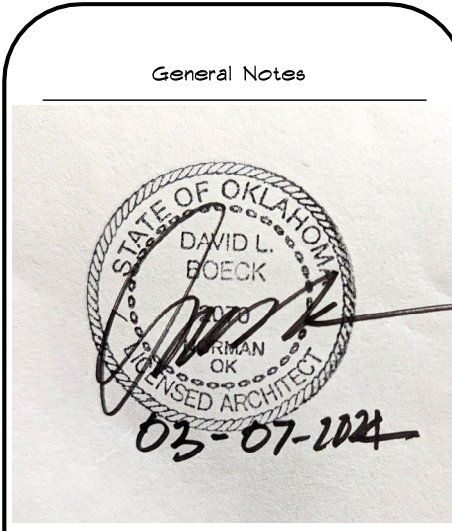


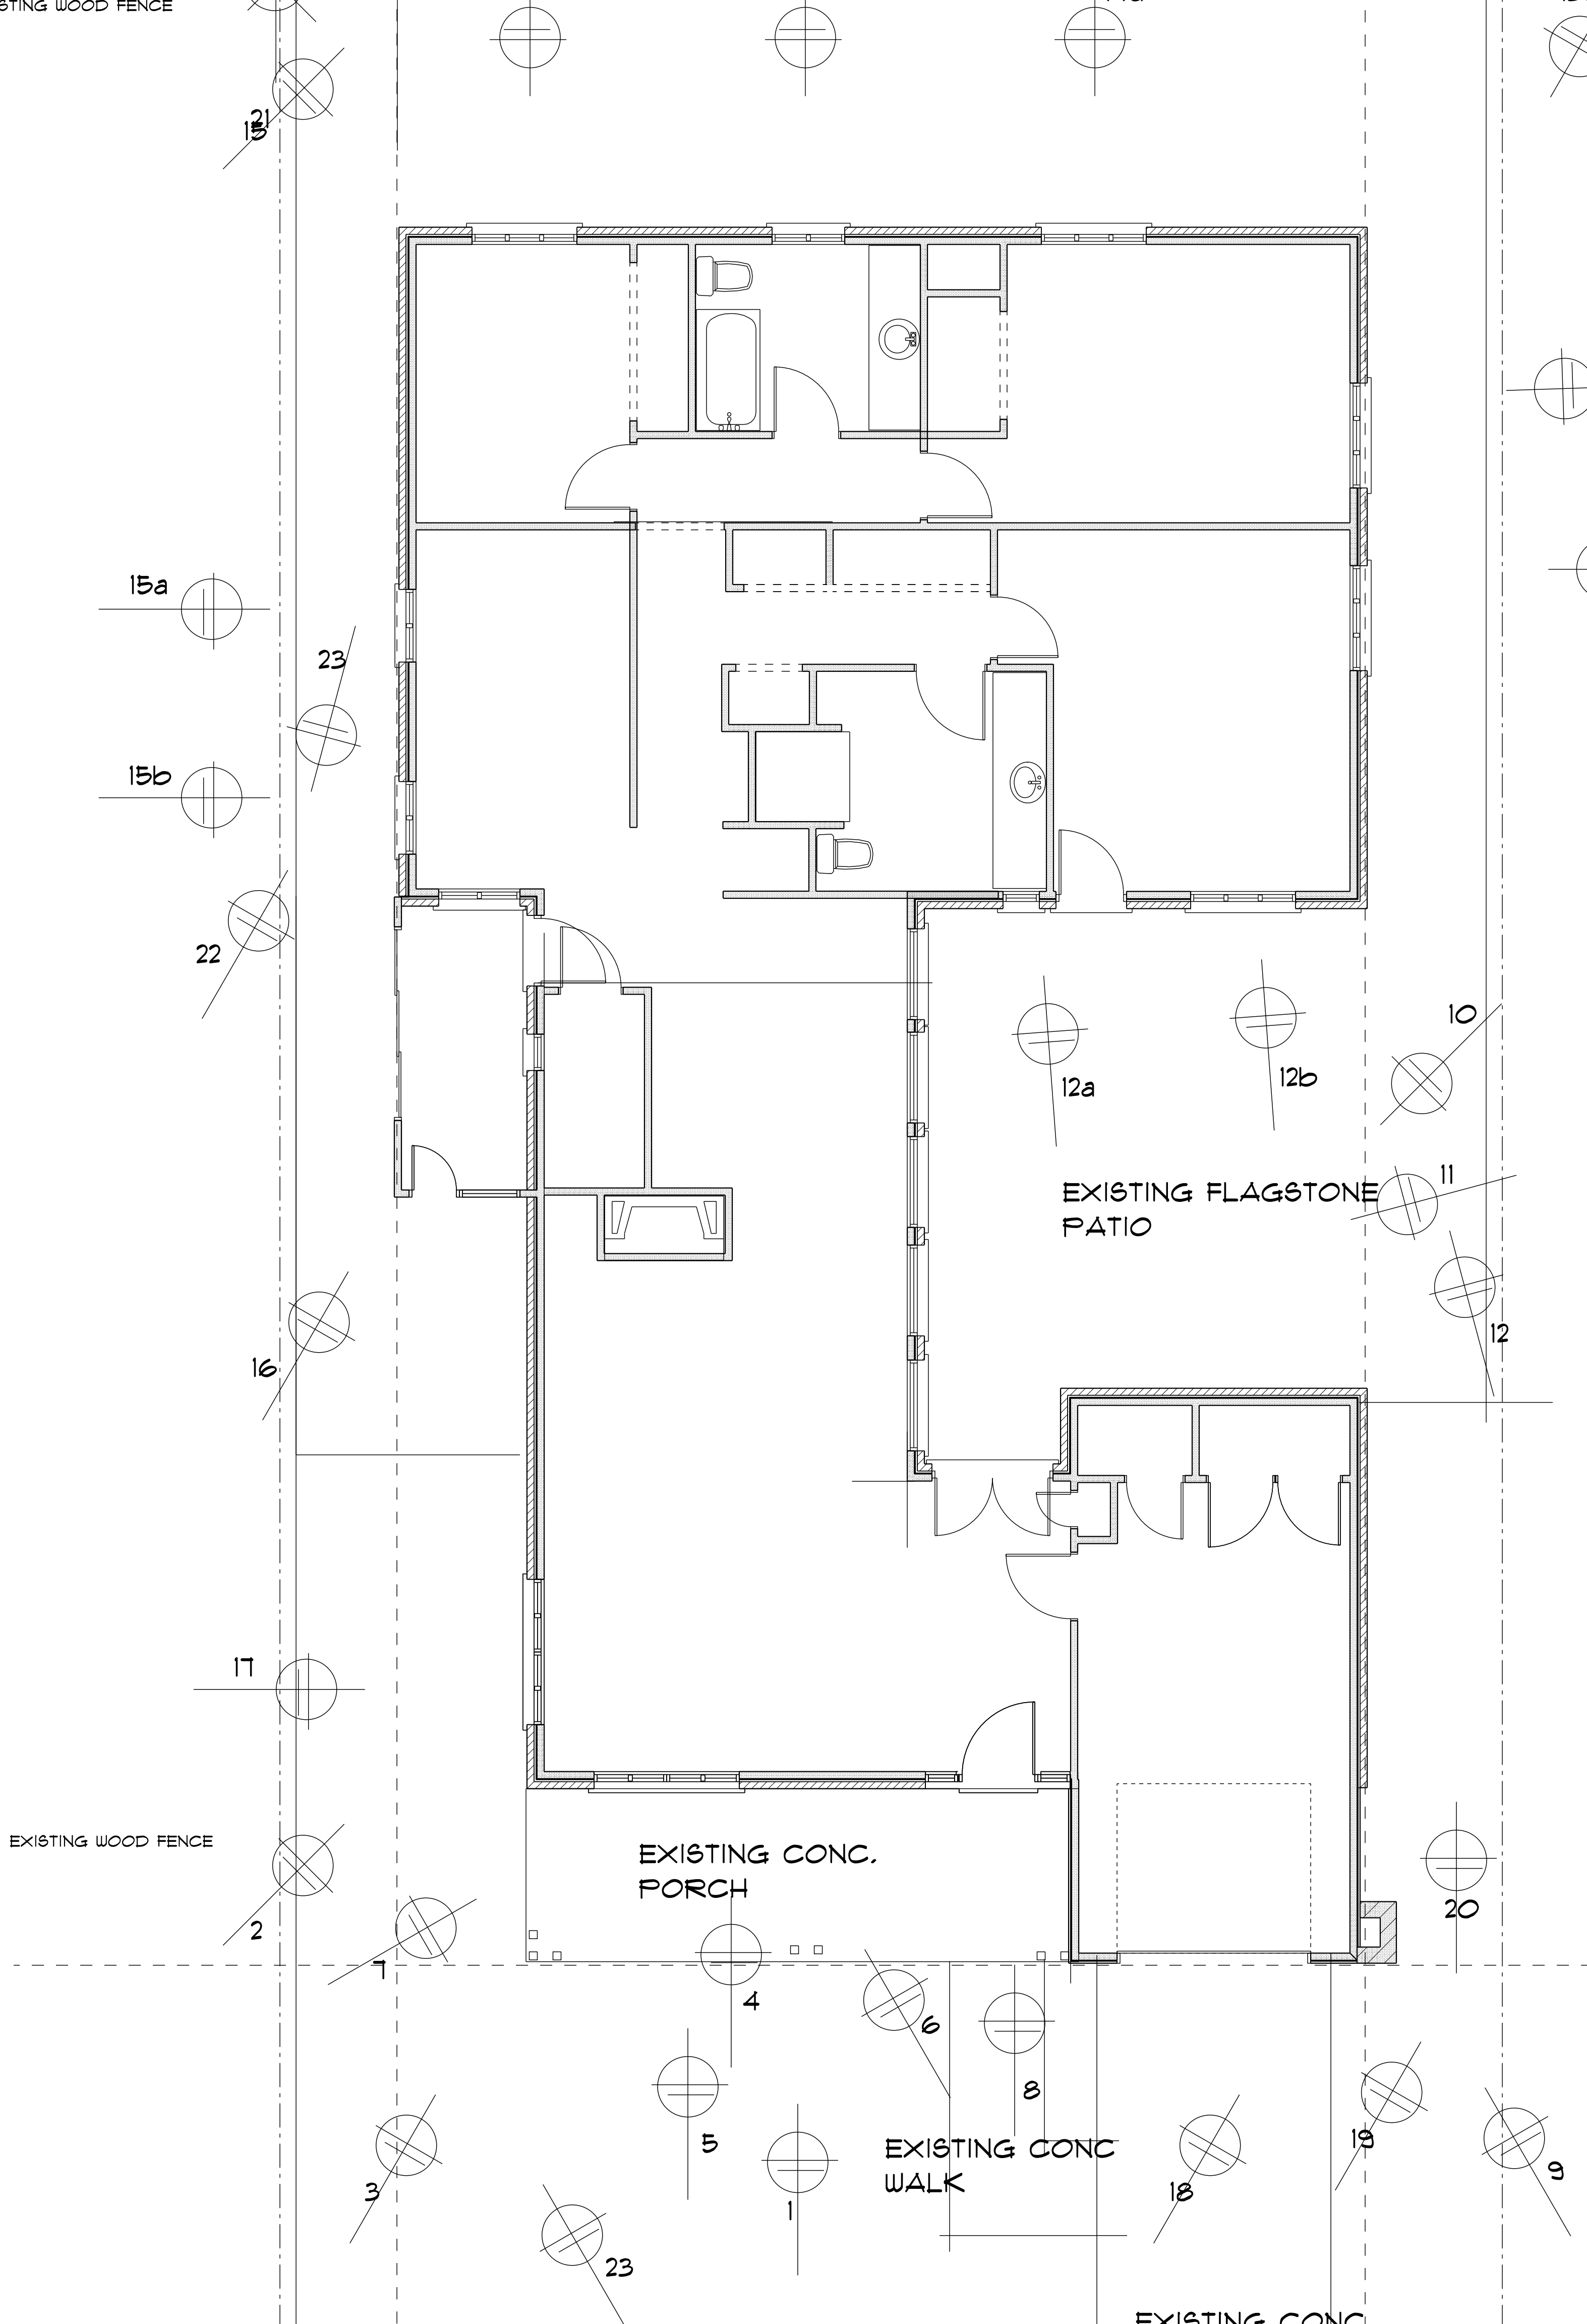

RESIDENTIAL REMODEL FOR
BRENT MAZE
627 OKMULGEE
NORMAN, OKLAHOMA 73071

DLB ARCHITECTS
922 SCHULZE DRIVE
NORMAN, OKLAHOMA 73071
405-919-8242
BROCKITEK1@GMAIL.COM

Project Name and Address
The Abigail

Sheet
A2.0
Project
File # 1998
Date 10/24/24
Scale 1/8" = 1'-0"
Date 10/08

No.	Revision/Issue	Date