
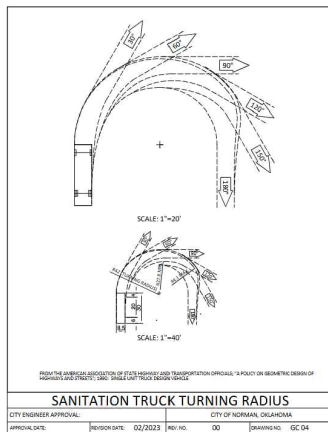
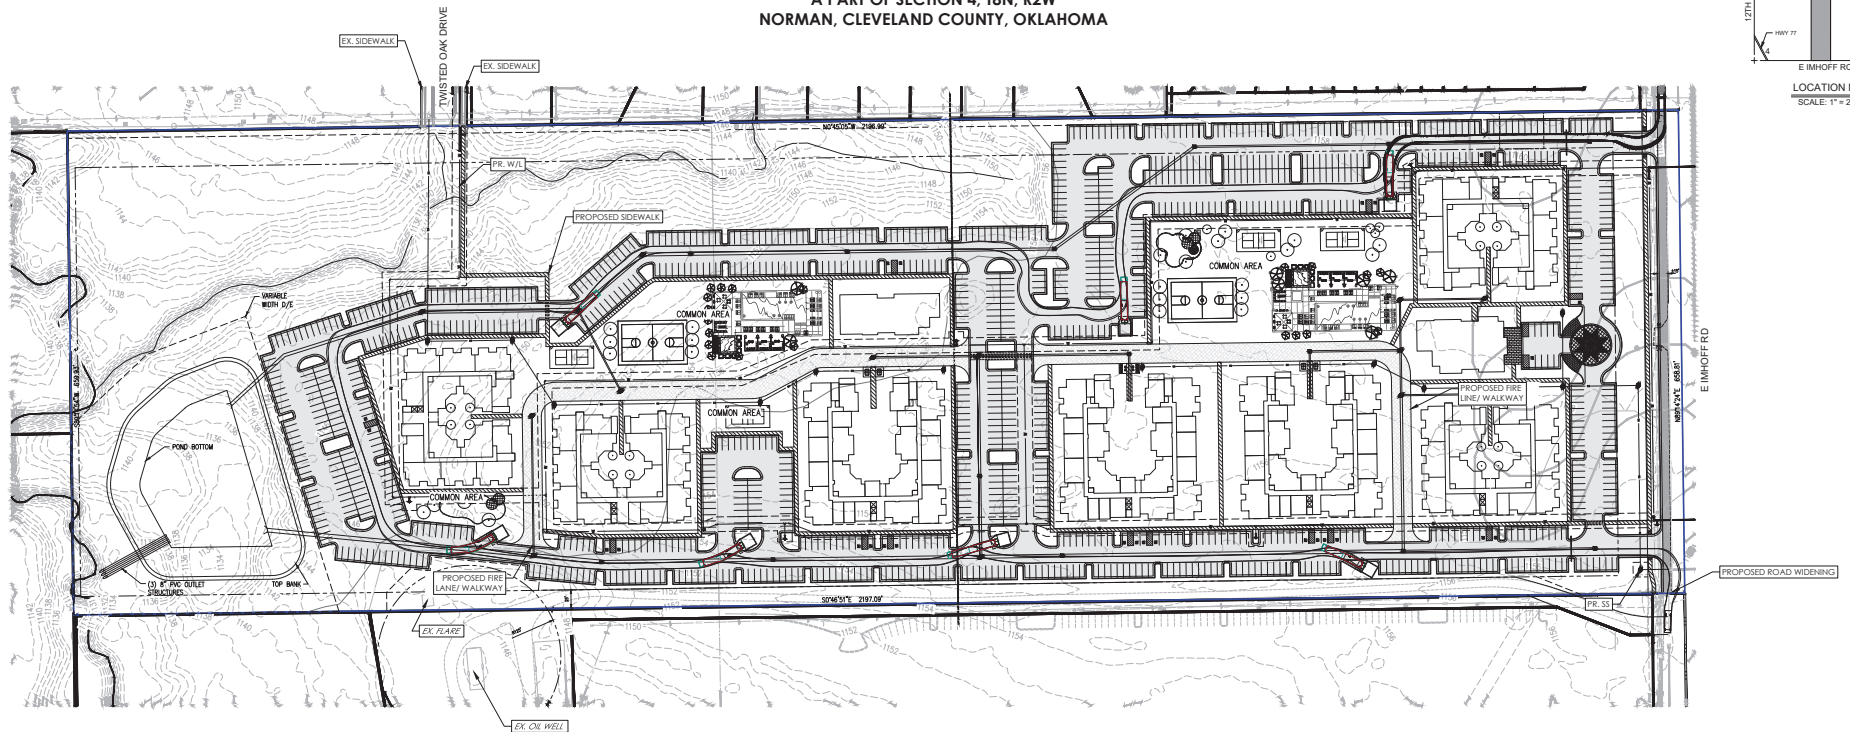


SANITATION TURNING RADIUS
OF
COLERAINE MULTIFAMILY
A PART OF SECTION 4, T8N, R2W
NORMAN, CLEVELAND COUNTY, OKLAHOMA

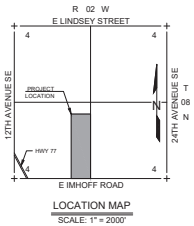

SANITATION TURNING RADIUS COLERAINE MULTI-FAMILY	
300 Prairie Parkway Blvd. Norman, Oklahoma 73069	
	Crafton Tull
	architectural engineering surveying
	405.787.6270 405.787.6271 www.craftontull.com
SHEET NO.: 1 OF 1	DATE: 09/25/2025
PROJECT NO.: 25603901	