


SHORT FORM PLAT NO. SFP-2526-1
BLOCK "B"
HILLTOP ADDITION
NORMAN, OKLAHOMA

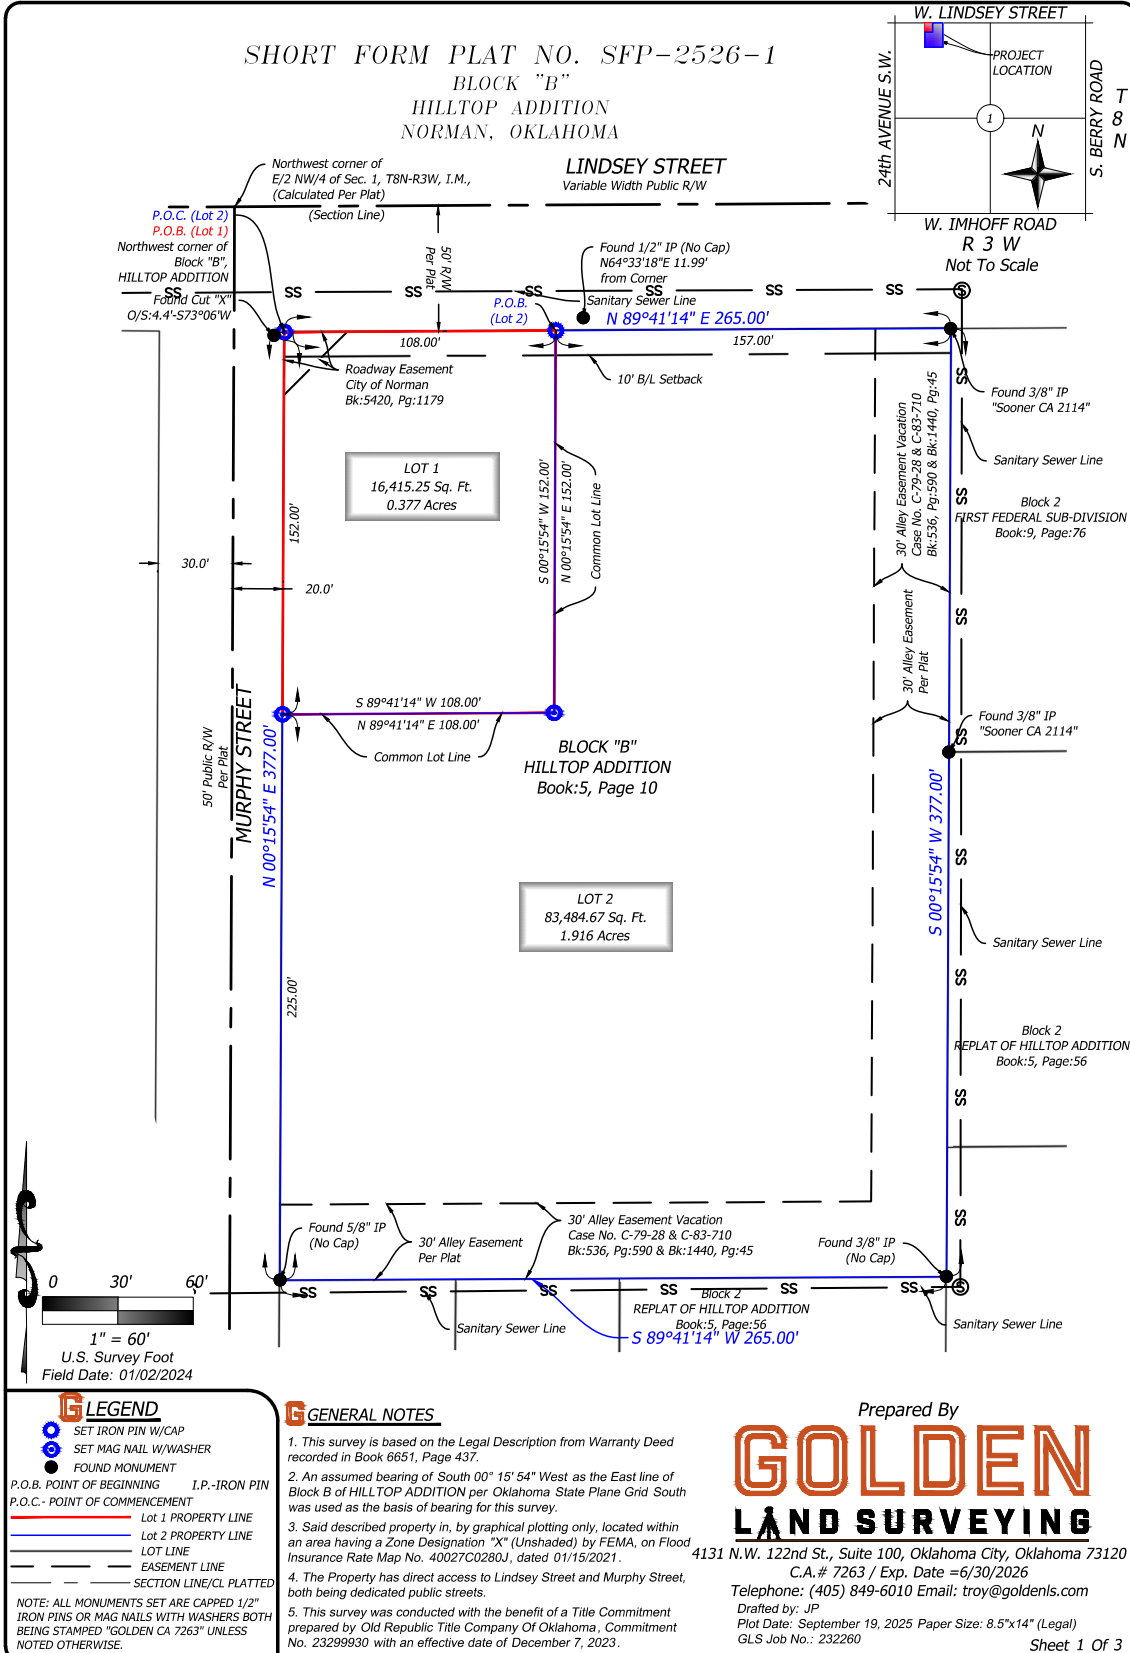



UTILITY NOTE
The underground utilities shown have been located from field survey information and existing drawings. The surveyor makes no guarantee that the underground utilities shown comprise all such utilities in the area, either in service or abandoned. The surveyor further does not warrant that the underground utilities shown are in the exact location indicated although he does certify that utilities are located as accurately as possible from information available. The surveyor has not physically located the underground utilities.


CERTIFICATION
The field work was completed on 01/02/2024.
I further certify that this survey meets the Oklahoma Minimum Standards for the practice of land surveying and that there are no visible encroachments across the boundary lines other than those shown.

Prepared By

GOLDEN

LAND SURVEYING





