
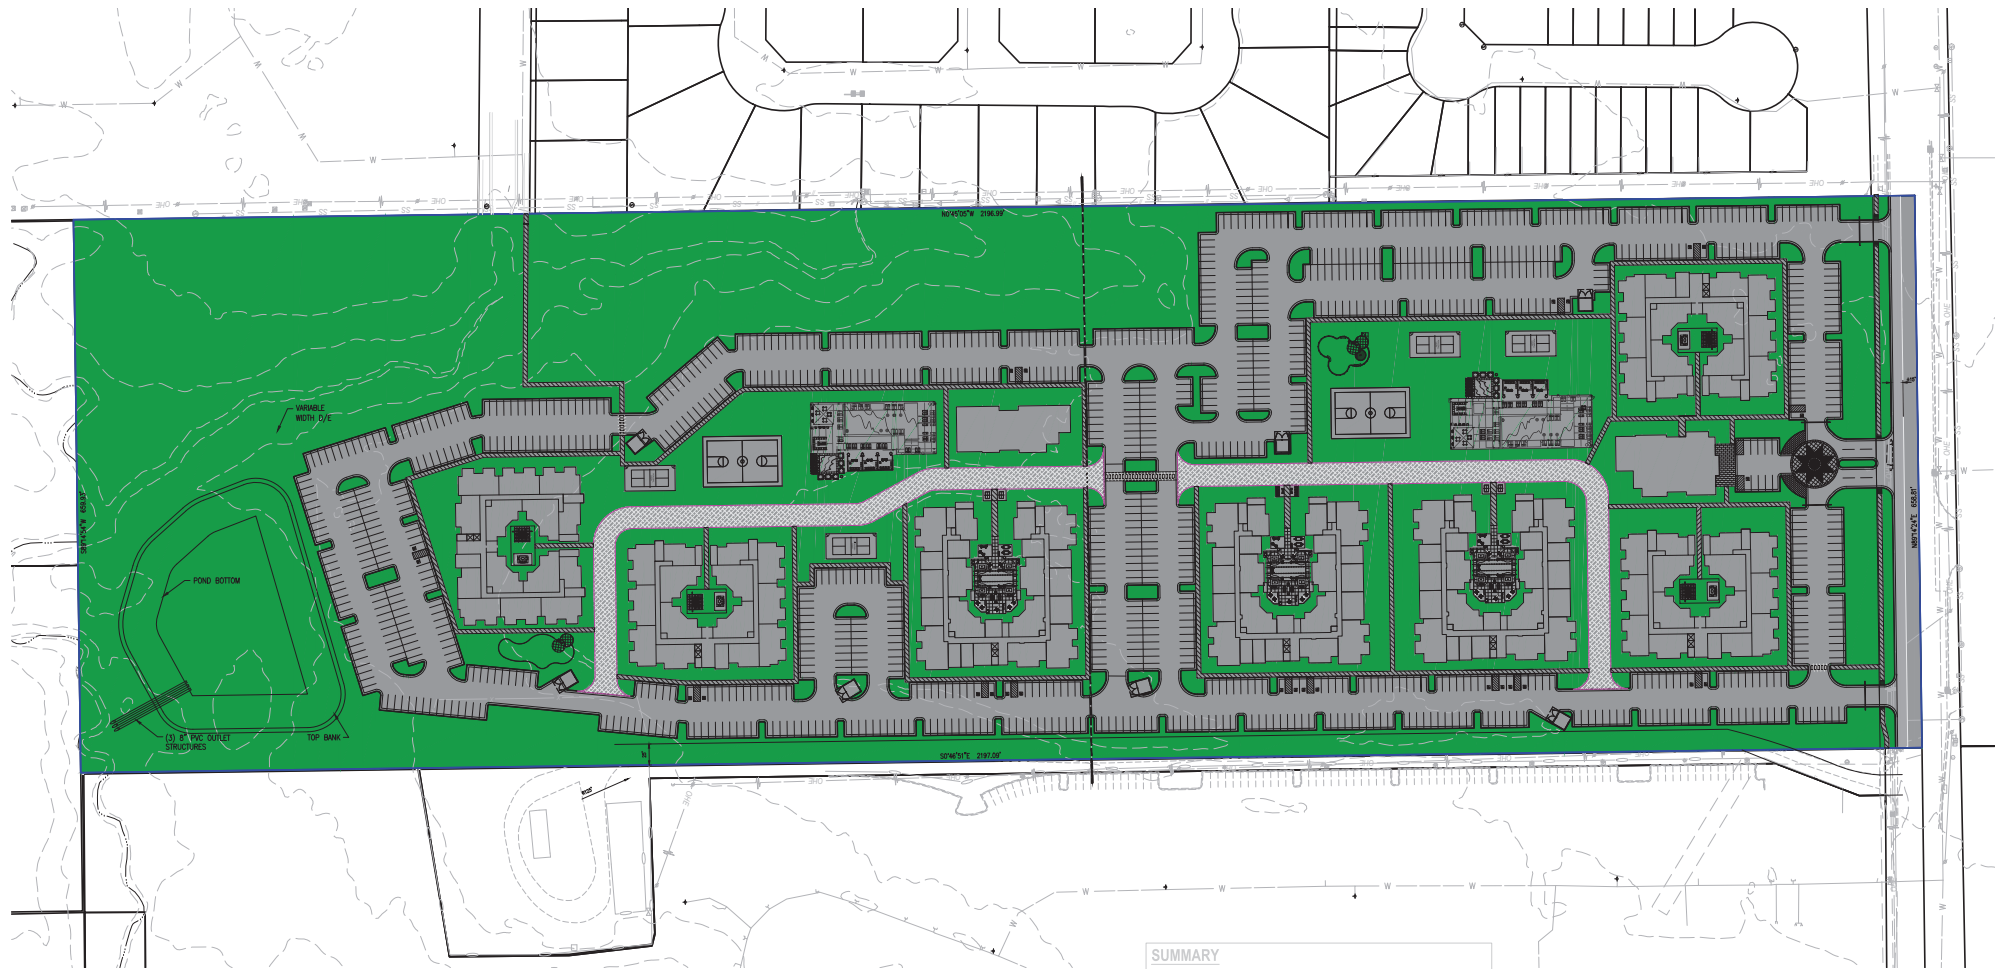


EXHIBIT E

PERVIOUS VS IMPERVIOUS PLN OF COLERAINE MULTI-FAMILY RESIDENTIAL A PART OF SECTION 4, T8N, R2W NORMAN, CLEVELAND COUNTY, OKLAHOMA

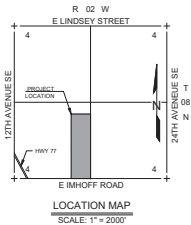

SUMMARY	
SITE AREA:	32.50 ACRES
PERVIOUS AREA:	18.56 ACRES, 57.11%
IMPERVIOUS AREA:	13.94 ACRES, 42.89%

PERVIOUS VS IMPERVIOUS PLAN
1"=70'-0"

PERVIOUS VS IMPERVIOUS PLAN
COLERAINE MULTI-FAMILY RESIDENTIAL

300 Prairie Parkway Blvd.
Tulsa, Oklahoma 74304

Crafton Tull
architectural engineering llc surveying
405.767.6270 | 405.767.6271
www.craftontull.com

SHEET NO.: 1 OF 1
DATE: 09/04/2025
PROJECT NO.: 25603901