

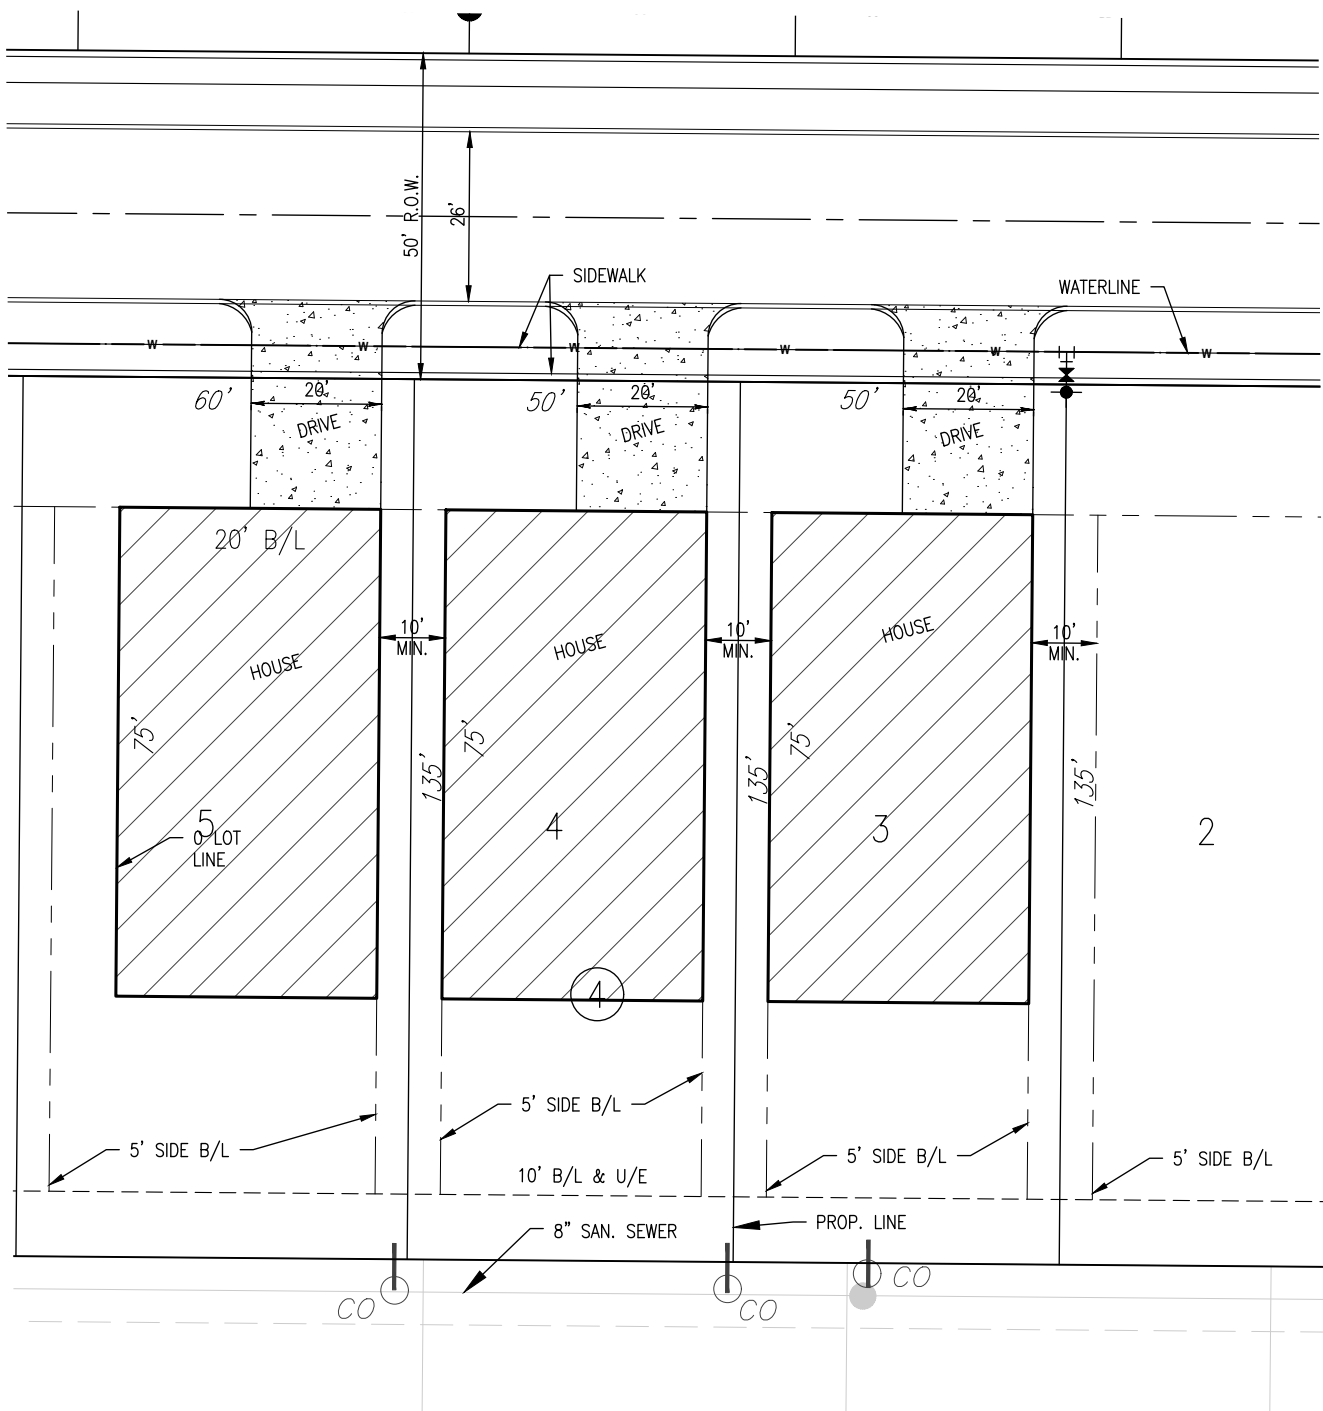


EXHIBIT "A"
TYPICAL LOT PLAN
HALLBROOKE ADDITION
PLANNED UNIT DEVELOPMENT
 NOT TO SCALE