


CITY OF NORMAN			
DATE	DESIGNED BY	DRAWN BY	CHECKED BY
06/22	6	6	6
REVISIONS	DESCRIPTION	DATE	

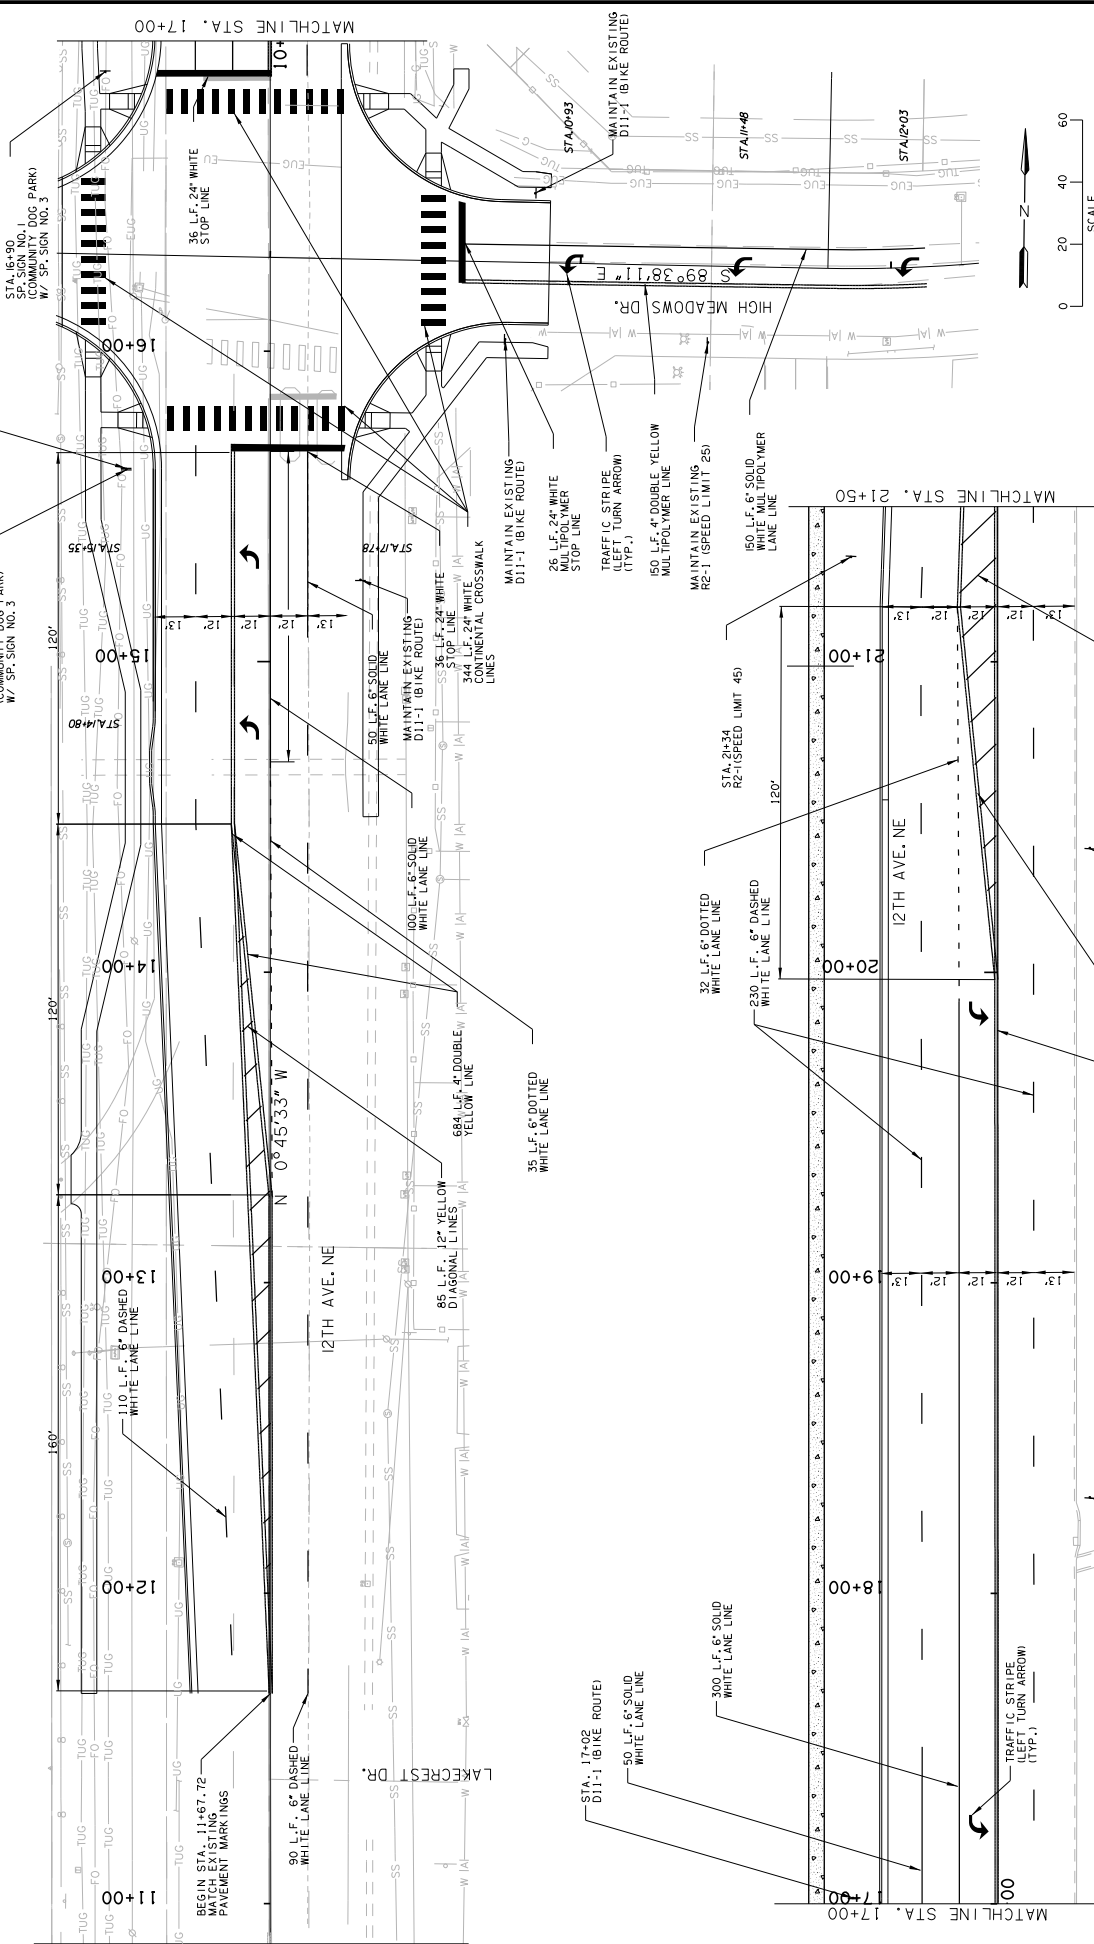

DESIGN	CEM	05/22
DRAWN	CEM	06/22
CHECKED	607	06/22
APPROVED	GARVER	
SOLID		

CITY OF NORMAN
 COUNTY: CLEVELAND - STREET: 12TH AVE. - CONTRACT NO.: KS1203.163 - SHEET NO.: 20

SIGNING AND STRIPING