

Rendering

Project:
City of Novi - Lakeshore Park

Date: 11.21.23
Drawn By: AKB

Filename:
CIT0112_215175_RND_rev2

Design Review By:
JF 03.14.24

Revisions:
12.18.23AKB updt options
03.14.24AML update dimensions

Scale: 1/8" = 1'

Oomph

CREATIVE ACOUSTICS

Notes:



- Push-thru patterns are NOT compatible with adhesive-mounted wall panels.
- Standard panels may include print OR cut pattern, but NOT both

Product Approval

☐ As Is ☐ As Noted

Approved By: _____



Date: _____

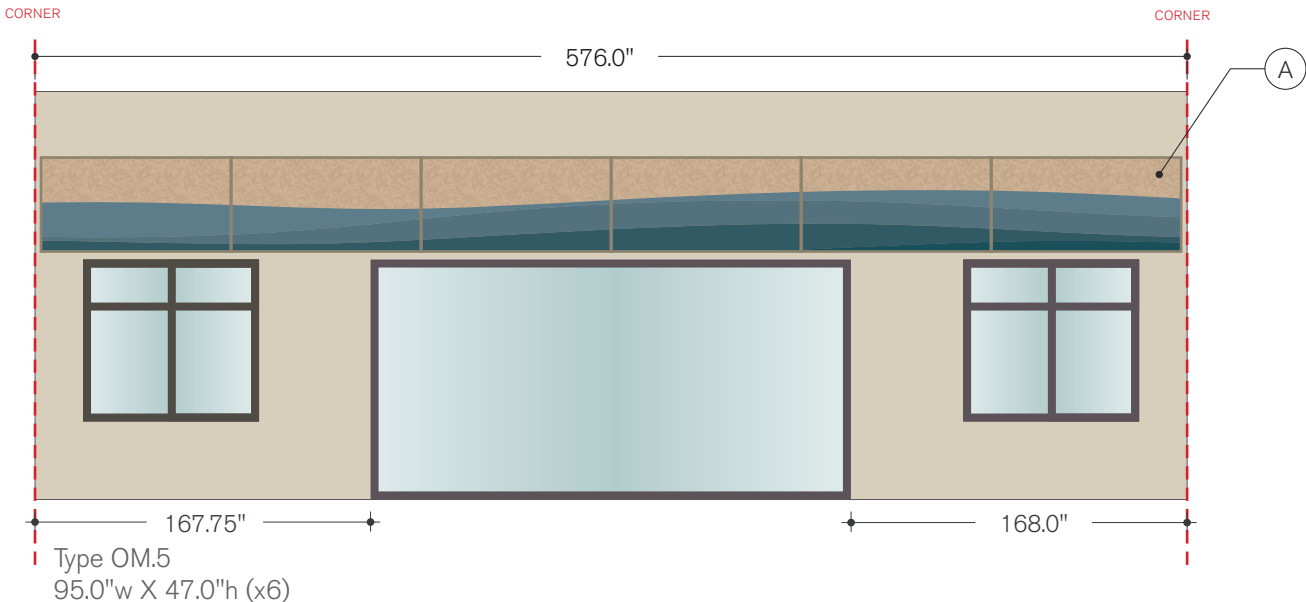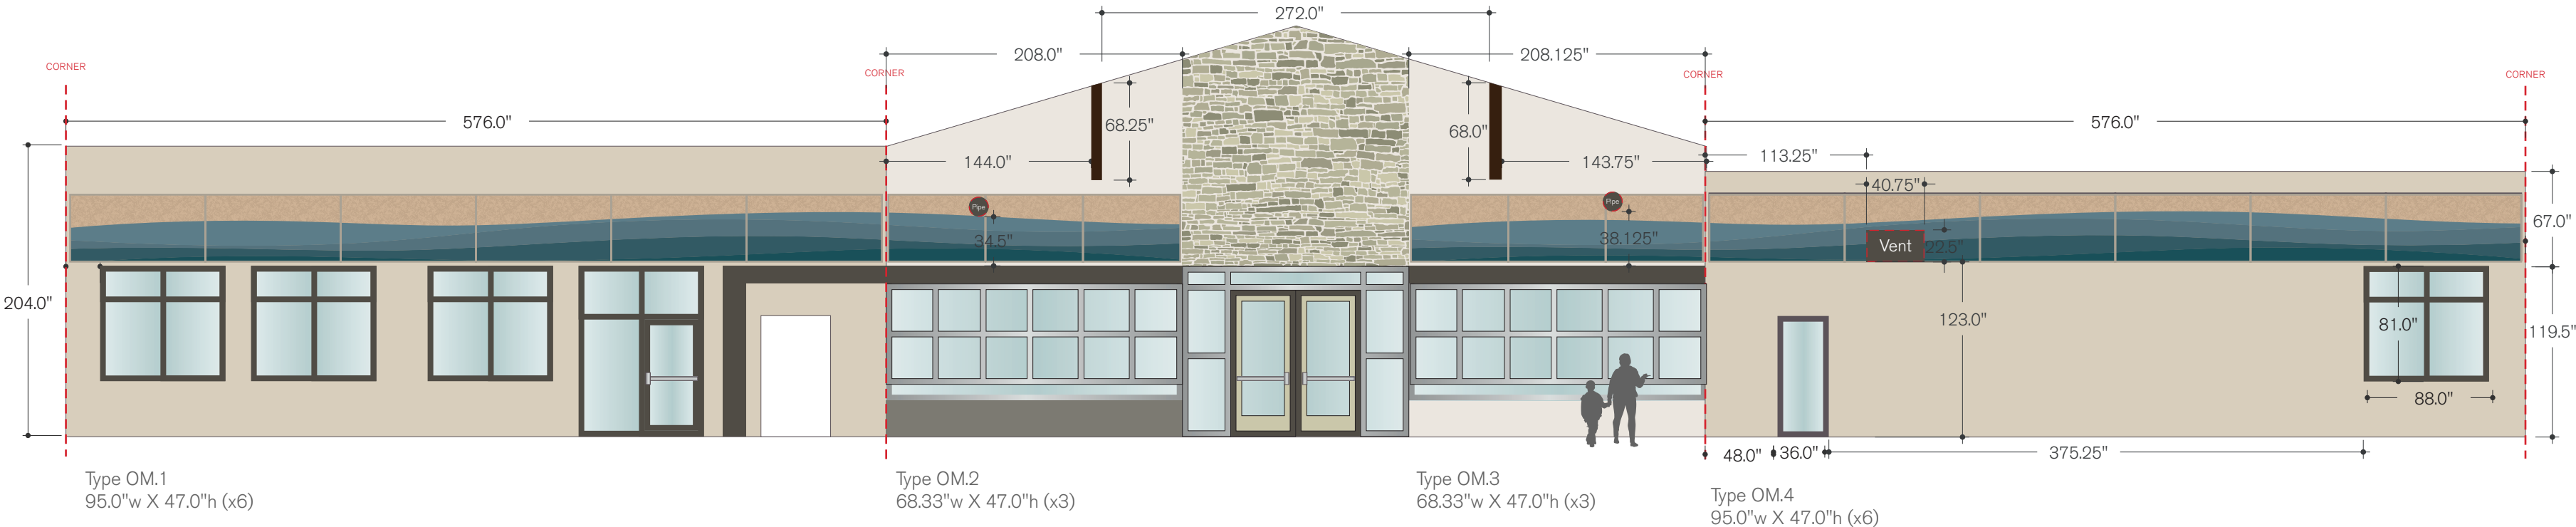

Kid's Activity Room

Oomph

Panel Color: **AC150** Toasty Buns
Print Pattern: **TBD** w/ 100% Spot

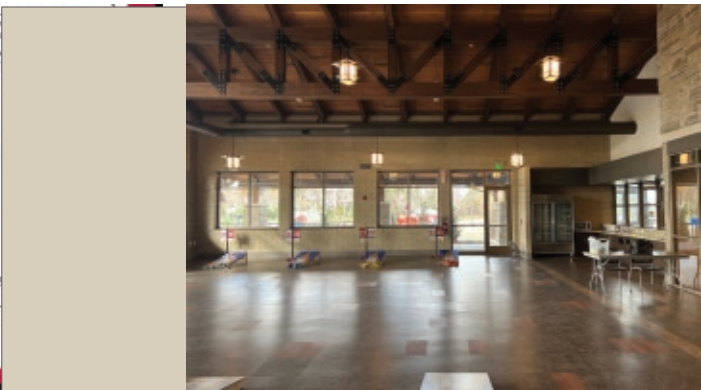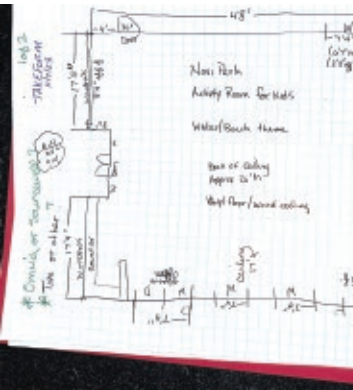

Rendering

Project:
City of Novi - Lakeshore Park

Date: 11.21.23
Drawn By: AKB

Filename:
CIT0112_215175_RND_rev2

Design Review By:
JF 03.14.24

Revisions:
12.18.23AKB updt options
03.14.24AML update dimensions

Scale: 1/8" = 1'

Oomph
CREATIVE ACOUSTICS


- Notes:
- Push-thru patterns are NOT compatible with adhesive-mounted wall panels.
 - Standard panels may include print OR cut pattern, but NOT both

Product Approval


☐ As Is ☐ As Noted


Approved By:

Date:

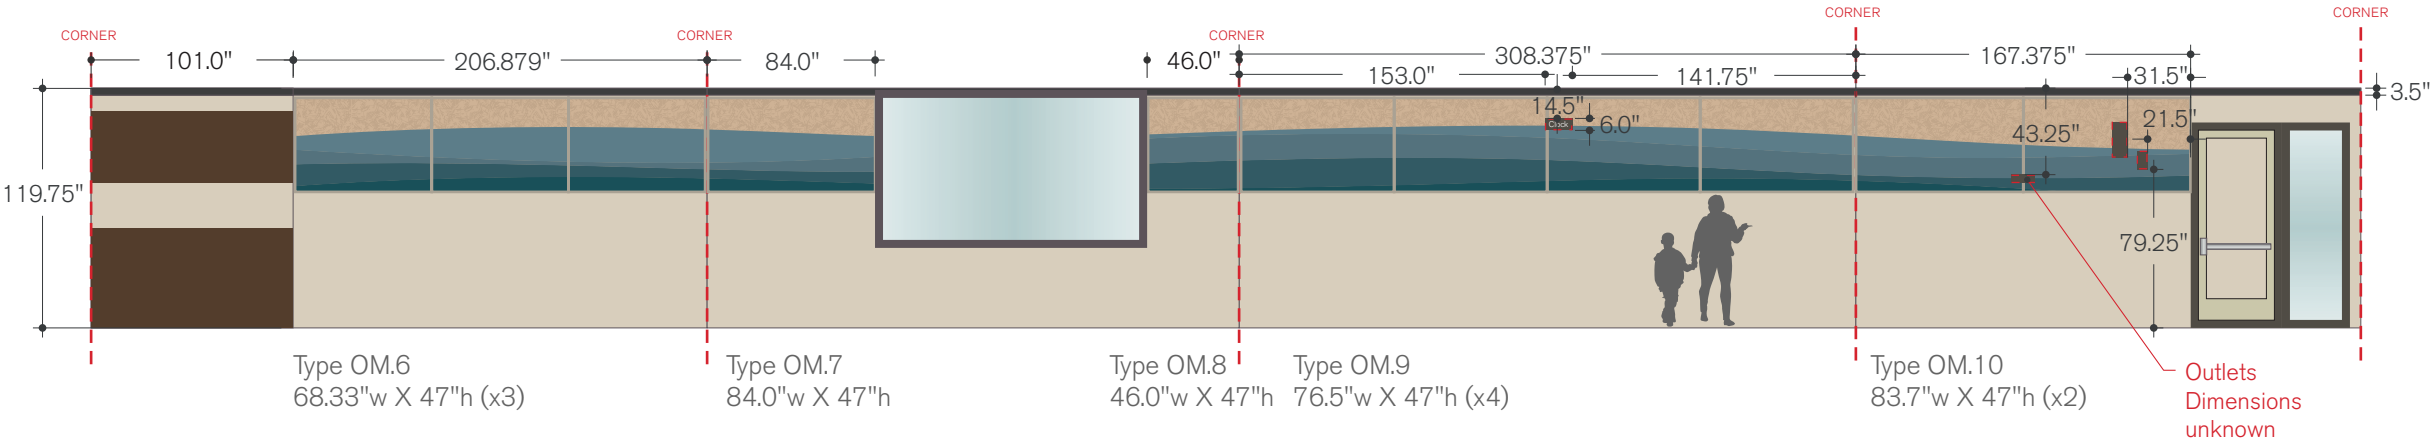


Meeting Room

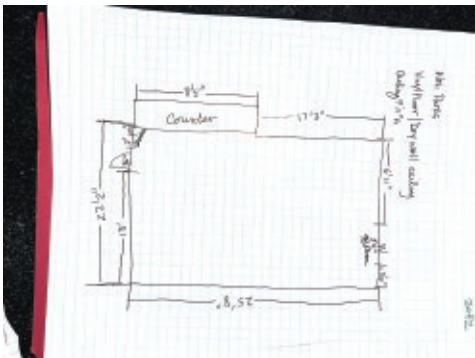


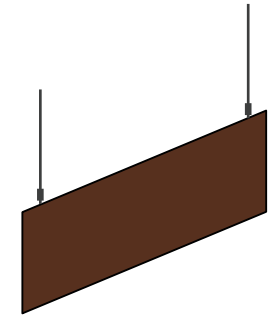


Type OS.1a
Sizes: 60.952"w X 50.709"h
QTY: 16
Cable Suspended

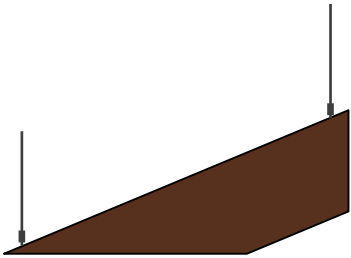


Type OS.1c
Sizes: 86.146"w X 35.894"h
QTY: 3
Cable Suspended

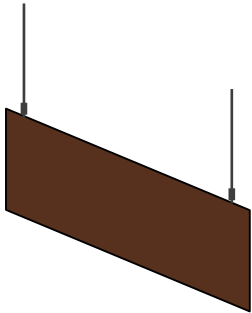


Type OS.2a
Sizes: 60.952"w X 50.709"h
QTY: 16
Cable Suspended

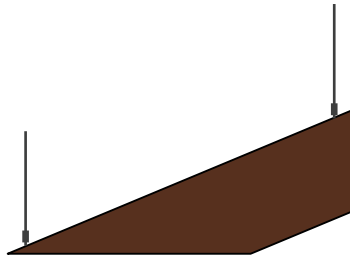


Type OS.2c
Sizes: 86.146"w X 35.894"h
QTY: 3
Cable Suspended

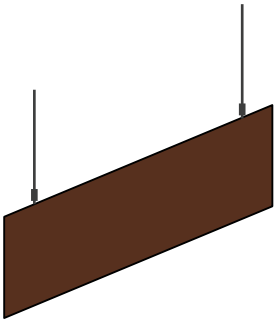

Type OS.1b
Sizes: 67.048"w X 53.25"h
QTY: 22
Cable Suspended

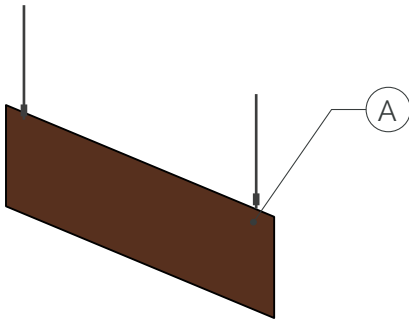


Type OS.2b
Sizes: 67.048"w X 53.25"h
QTY: 22
Cable Suspended

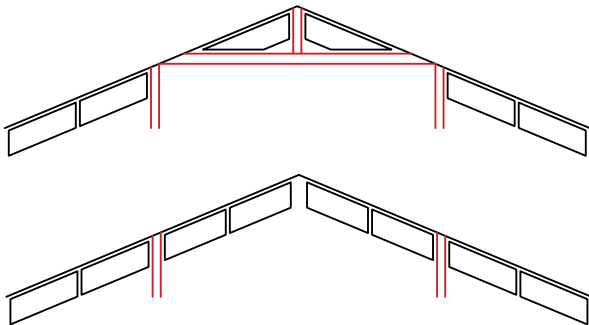

x3

x8

Elevation View

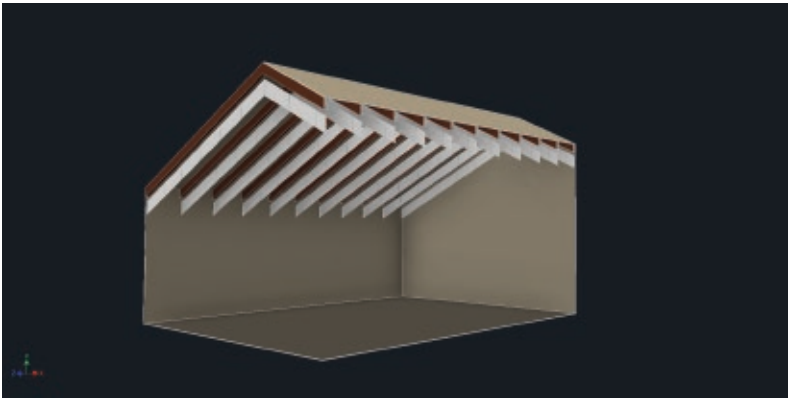

takeform

11601 Maple Ridge Rd, Medina, NY, 14103
P 800.528.1398 F 585.798.8889
www.takeform.net

Rendering

Project:
City of Novi - Lakeshore Park

Date: 11.21.23
Drawn By: AKB

Filename:
CIT0112_215175_RND_rev2

Design Review By:
JF 03.14.24

Revisions:
12.18.23AKB updt options
03.14.24AML update dimensions

Scale: 1/4" = 1'

Oomph
CREATIVE ACOUSTICS

- Notes:**
- Push-thru patterns are NOT compatible with adhesive-mounted wall panels.
 - Standard panels may include print OR cut pattern, but NOT both

Product Approval

☐ As Is ☐ As Noted

Approved By: _____

Date: _____