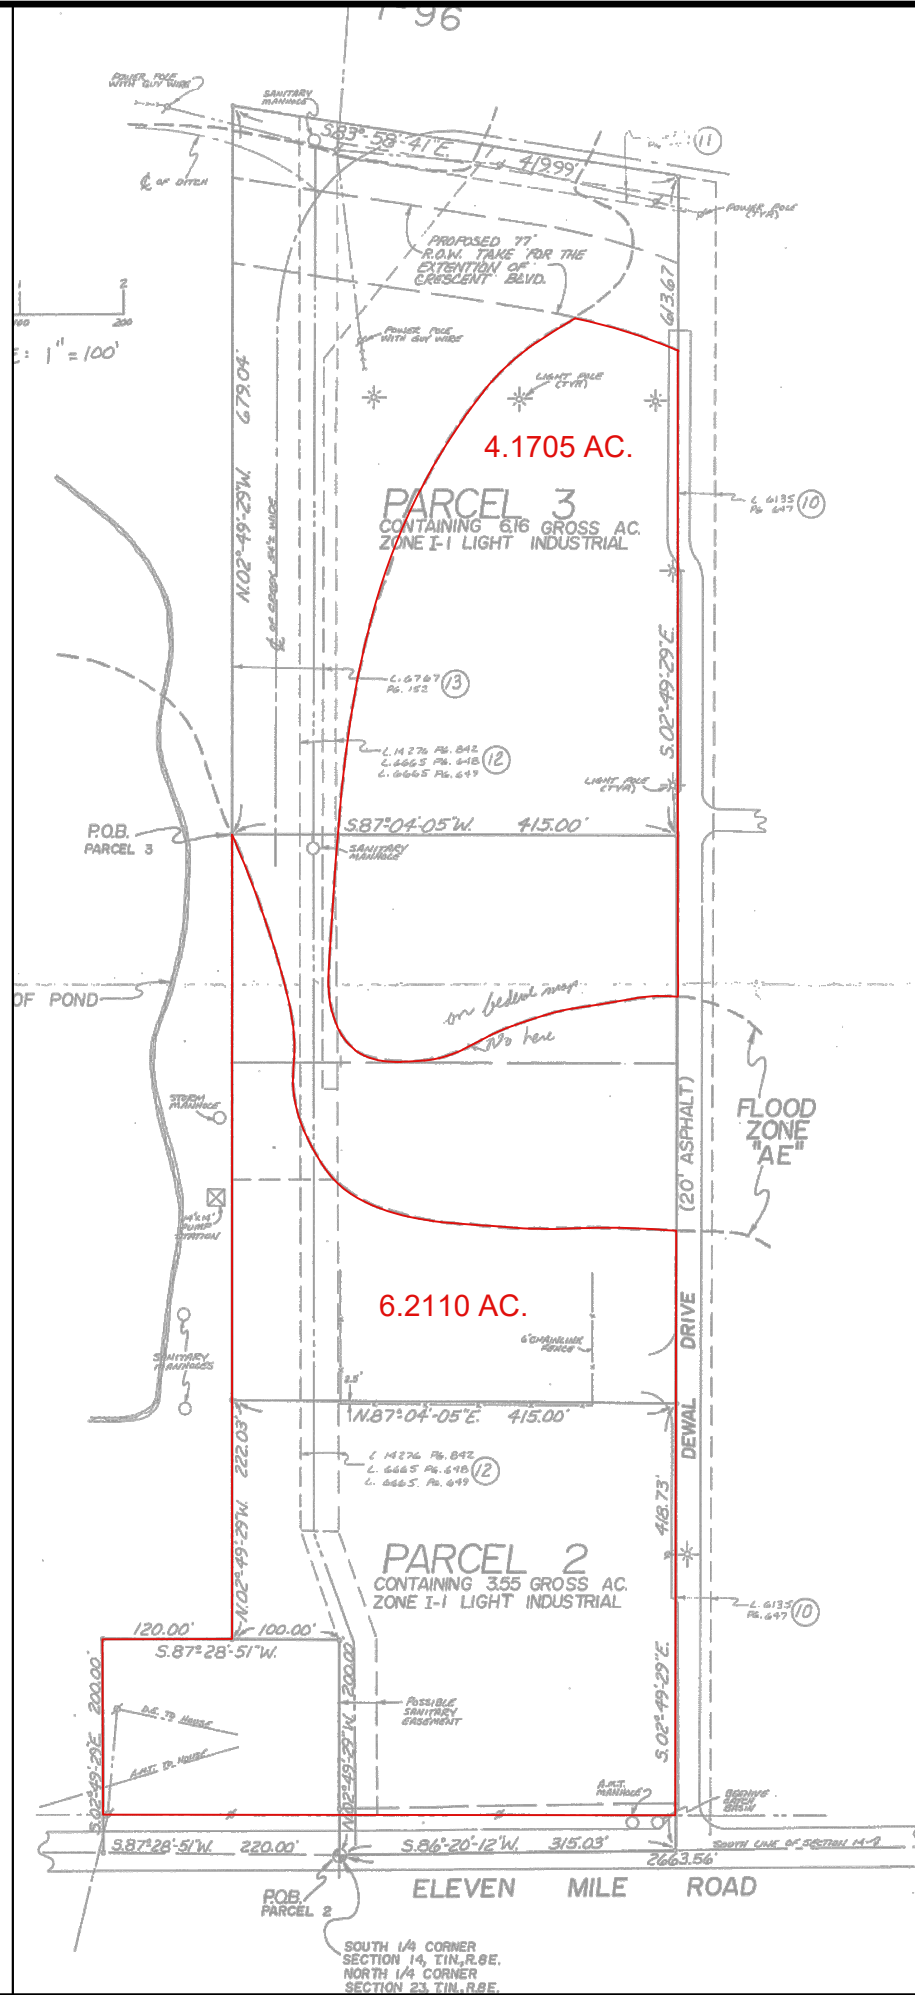


CONTINENTAL
PROPERTIES

W134 N8675 EXECUTIVE PARKWAY
MENOMONEE FALLS, WI 53051
262.502.5500 * FAX 262.502.5522

ON BEHALF OF
CONTINENTAL XXX FUND LLC

PROJECT INFORMATION

PROJECT NAME
INTERSECTION | CITY, STATE INITIALS
CONTINENTAL XXX FUND LLC

SHEET INFORMATION

SHEET NAME

DRAWN DATE: XX/XX/XXXX
DRAWN BY: XXX

SHEET NUMBER

DS-1.0