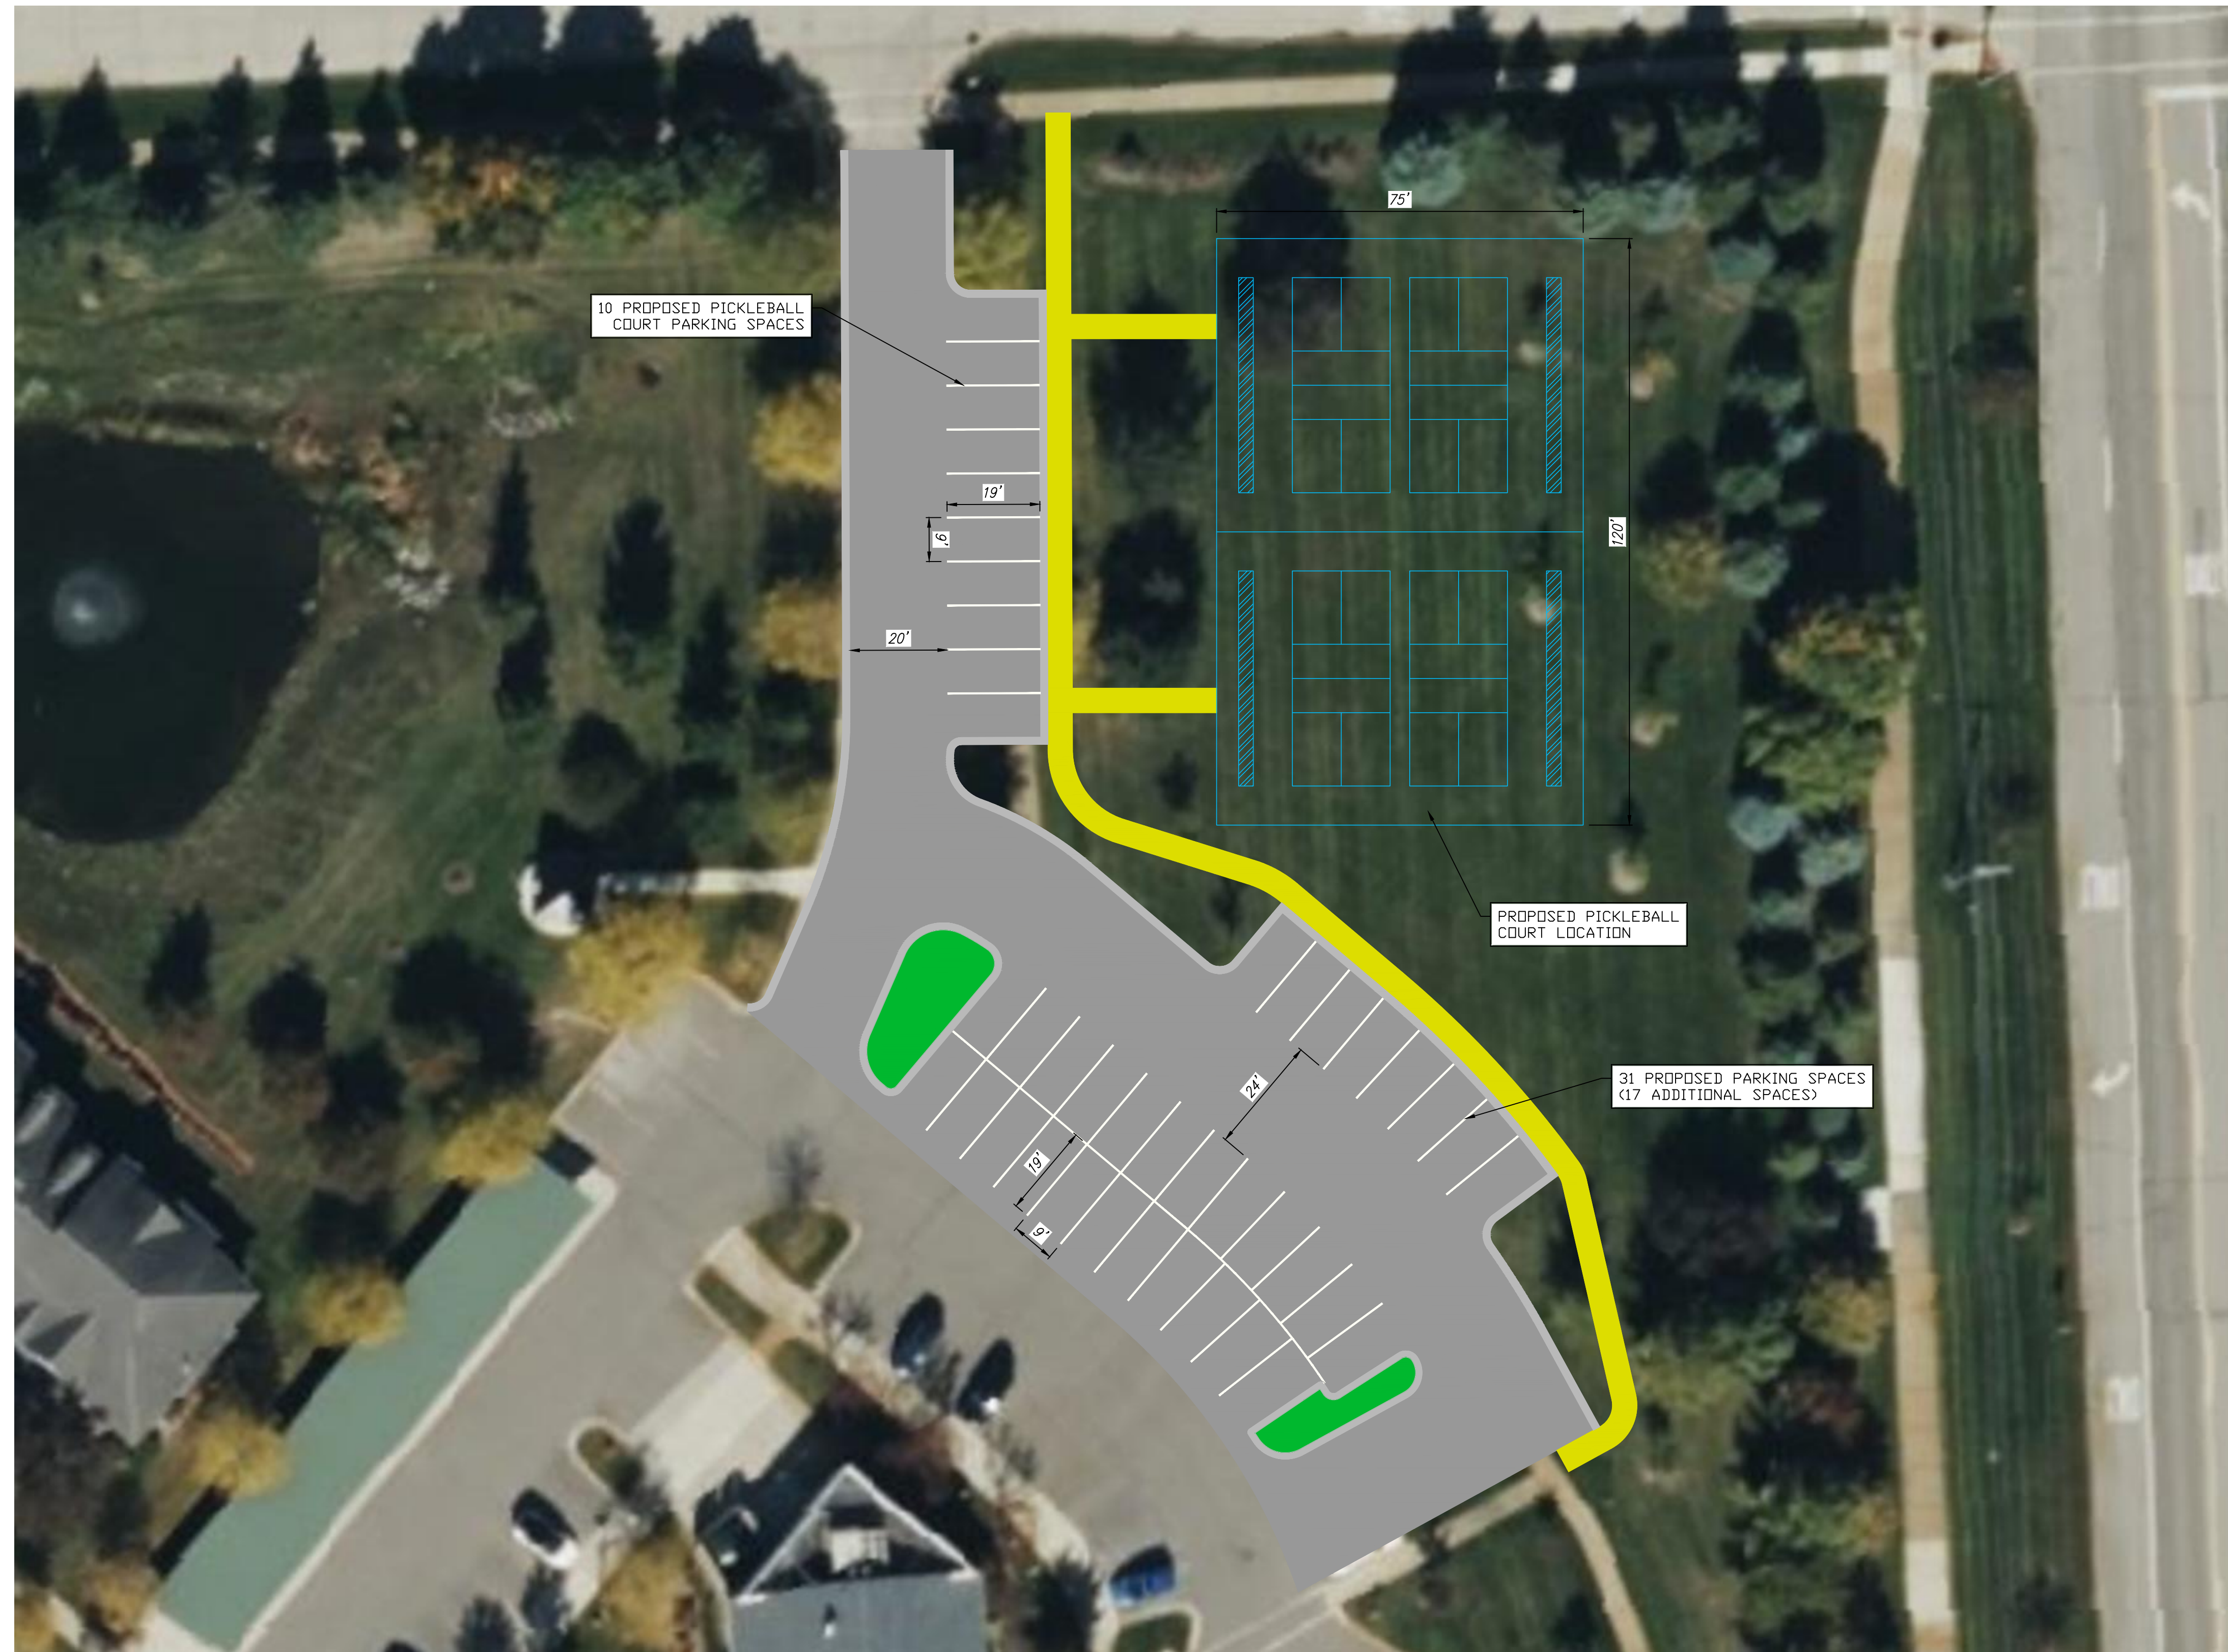


**SPALDING
DeDECKER**

Engineering and Surveying
Excellence Since 1954

905 South Blvd. East
Rochester Hills, MI 48307
Phone: (248) 844-5400
Fax: (248) 844-5404

15 E. Baltimore Ave, Suite A
Detroit, MI 48202
Phone: (313) 305-9120
Fax: (313) 305-9121

27333 Meadowbrook Rd., Suite 210
Novi, MI 48377
Phone: (248) 844-6274

400 Ann St. NW Suite 204
Grand Rapids, MI 49504
Phone: (616) 885-5802
Fax: (248) 844-5404

313 N. Capital Ave., Suite 100
Lansing, MI 48933
Phone: (517) 679-4400
Fax: (517) 679-4401

www.sda-eng.com
(800) 598-1600



Know what's **below**.
Call before you dig.

PRIOR TO CONSTRUCTION, ALL LOCATIONS AND DEPTHS OF EXISTING UTILITIES (IN CONFLICT WITH PROPOSED IMPROVEMENTS) SHALL BE VERIFIED IN THE FIELD. CALL MISS DIG 3 WORKING DAYS PRIOR TO CONSTRUCTION.

UTILITY NOTE

UTILITY INFORMATION ON THIS DRAWING MAY BE FROM INFORMATION DISCLOSED TO THIS FIRM BY THE VARIOUS UTILITY COMPANIES, CITY/COUNTY AGENCIES AND OTHER VARIOUS SOURCES. UNDERGROUND UTILITIES WHICH ARE ON PRIVATE PROPERTY ARE USUALLY NOT DELINEATED UPON A UTILITY COMPANYS PUBLISHED PLANS. THEIR LOCATION, IF SHOWN UPON THIS SURVEY, ARE APPROXIMATED FROM FOUNT PAINT MARKS/STAKES, ETC. AS LOCATED BY THIS FIRM FROM SOURCES WHICH ARE UNKNOWN. NO GUARANTEE IS GIVEN AS TO THE COMPLETENESS OR ACCURACY THEREOF.

COPYRIGHT © 2023 SPALDING DeDECKER ASSOCIATES, INC. THIS DRAWING AND THE SUBJECT MATTER CONTAINED THEREON IS PROPRIETARY AND IS NOT TO BE USED OR REPRODUCED WITHOUT WRITTEN PERMISSION OF SPALDING DeDECKER ASSOCIATES, INC.

MEADOWBROOK COMMONS PICKLEBALL IMPROVEMENTS

PARKING LAYOUT –
ALTERNATIVE 2

SECTION ###

TOWN RANGE XXX

CITY/TOWNSHIP CITY / TWP

COUNTY ###		

[illegible]

VERIFY SCALES

BAR IS ONE INCH ON ORIGINAL DRAWING
IF NOT ONE INCH ON THIS SHEET,
ADJUST SCALES ACCORDINGLY

DRAFTER	DATE
####	####

DESIGNER ####	DATE ####
CHECKED BY ####	DATE ####
PROJECT MANAGER ####	BID PLAN DATE ####
DEPARTMENT MANAGER APPROVAL ####	DATE ####
JOB NO. ####	DRAWING NO. NV21003_XBT2
SCALE: 1"=20'	SHEET NO. 1 OF