

Project Name: Oelwein City Hall

2/14/2024 1:00 PM

Frame Set Name: Frame Set 1

Frame Name: AA office entry

Metal Group: M450 CG/SS/OG STOPS UP Modified: 1

D/S: 1 Frame Type: Standard


Required: 1 Panels: 2 Rows: 2

Frame Width: 63 1/4

Frame Height: 85 3/4

Back Member Color: #29 BLACK : PERMANODIC

Face Member Color: #29 BLACK : PERMANODIC

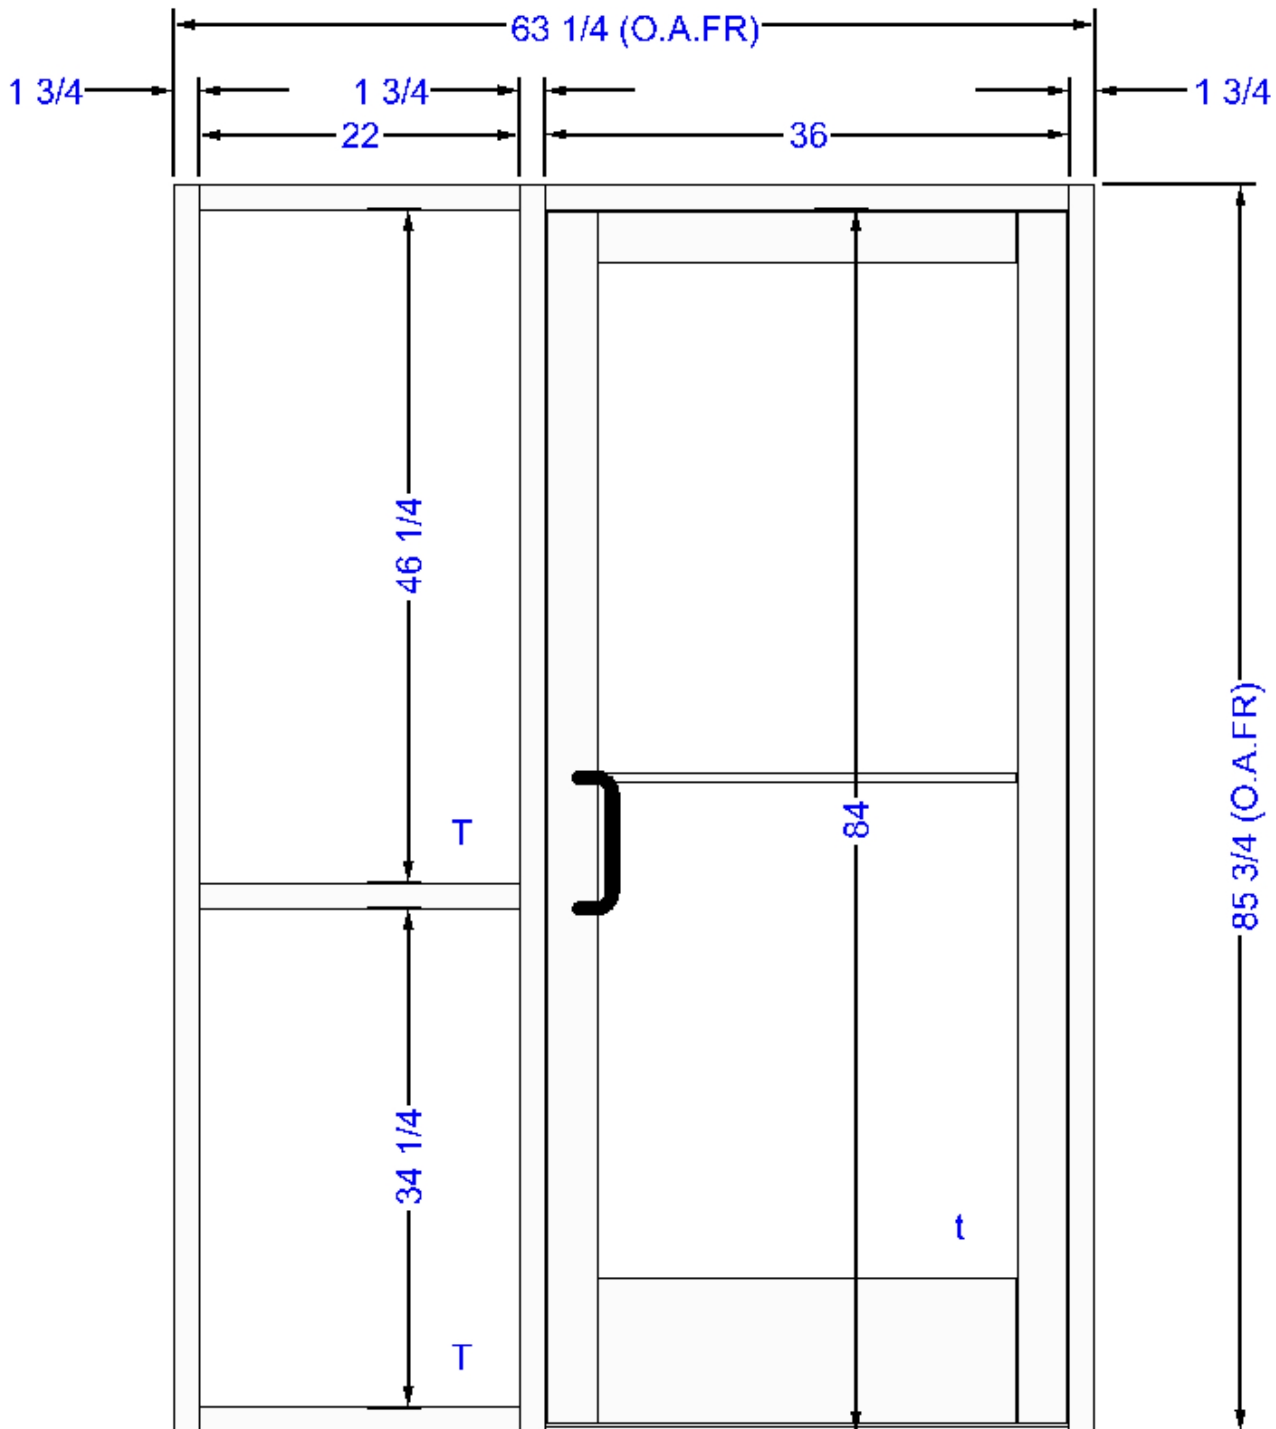

1 3/4" x 4 1/2" Non-thermal framing
 medium stile door with 10" bottom rail
 1 1/2 pair of butt hinges, MS
 lock, push/pull, Sargent key cylinder,
 closer and threshold.
 1/4" clear tempered glass

Project Name: Oelwein City Hall

2/14/2024 1:00 PM

Frame Set Name: Frame Set 1

Frame Name: Main Entry

Metal Group: M451T CG/SS/OG STOPS UP NEW SILL

D/S: 1 Frame Type: Standard


Required: 1 Panels: 3 Rows: 2

Frame Width: 76

Frame Height: 86

Back Member Color: #29 BLACK : PERMANODIC

Face Member Color: #29 BLACK : PERMANODIC

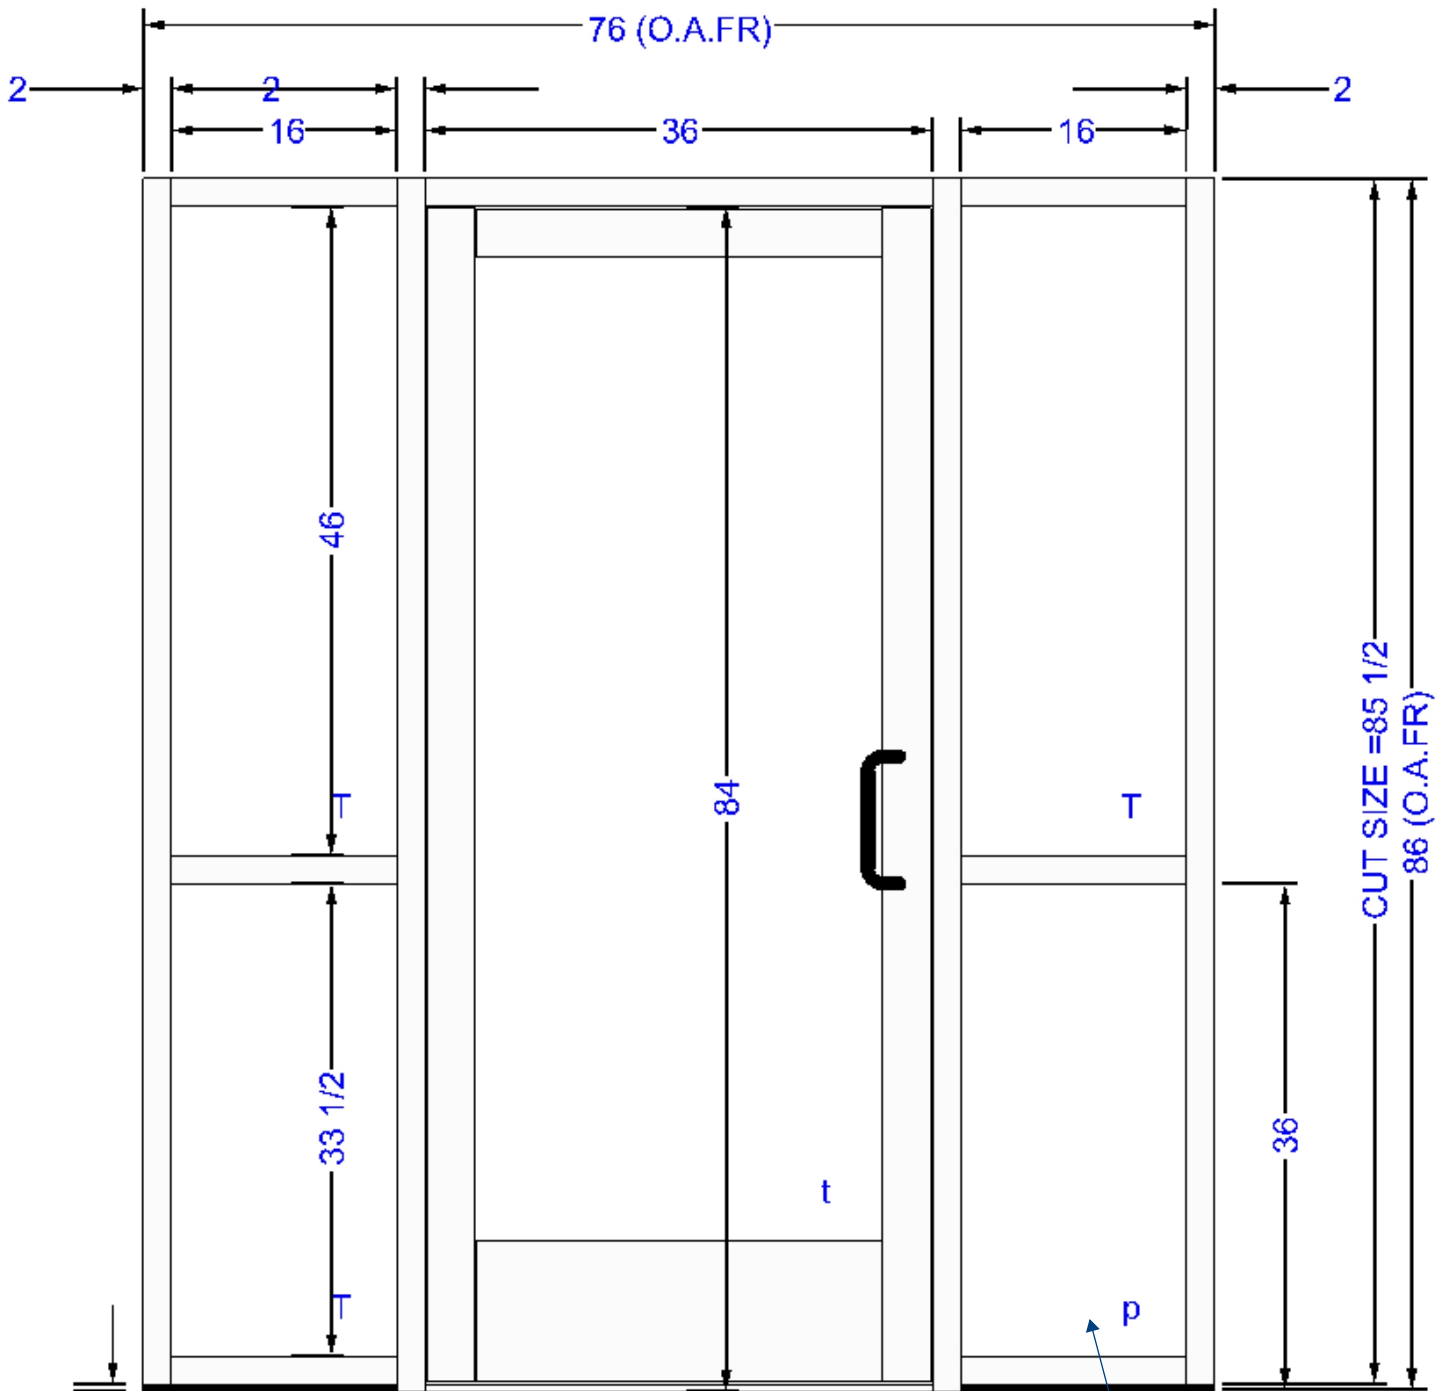

Note: immediate door framing is mfg. standard
 2" x 4 1/2" non-thermal.

1/2

2" x 4 1/2" Thermal framing
 Medium stile door with 10" bottom rail
 1 1/2 pair of butt hinges, Rim Panic
 device, pull, Sargent key cylinder,
 closer and threshold.
 1" gray tint low-e tempered insulated
 glass

Insulated panel at lower right opening
 Mail slot and interior bin by others

Project Name: Oelwein City Hall

2/14/2024 1:00 PM

Frame Set Name: Frame Set 1

Frame Name: Southeast Entry

Metal Group: M451T CG/SS/OG STOPS UP NEW SILL

D/S: 1 Frame Type: Standard



Required: 1 Panels: 1 Rows: 1

Frame Width: 40

Frame Height: 86

Back Member Color: #29 BLACK : PERMANODIC

Face Member Color: #29 BLACK : PERMANODIC

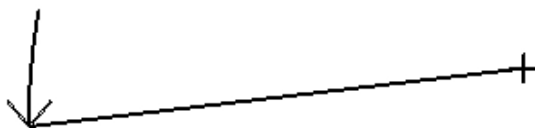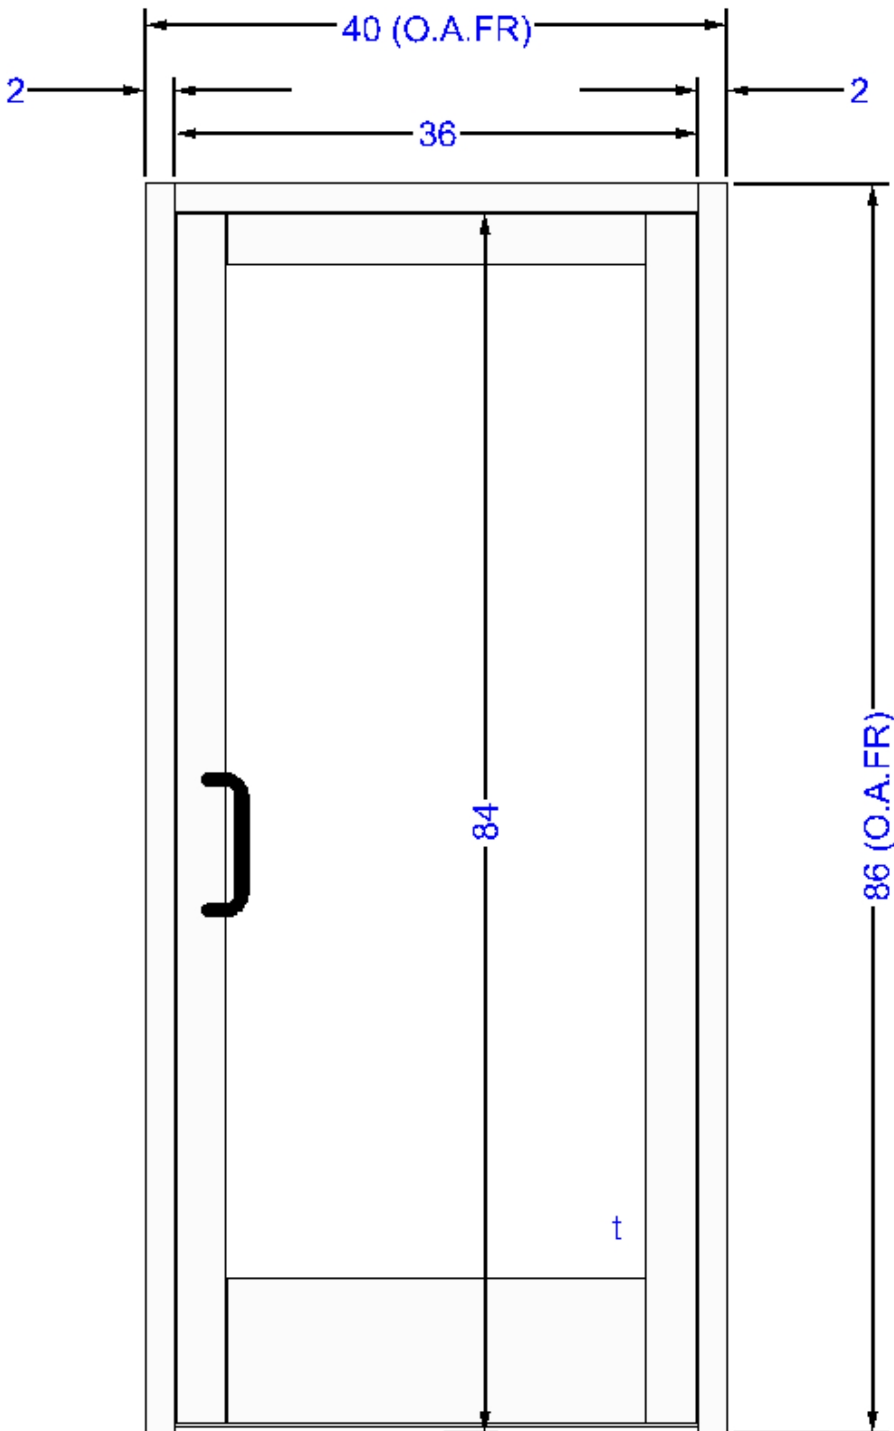

2" x 4 1/2" Non-thermal door framing
Medium stile door with 10" bottom rail
1 1/2 pair of butt hinges, Rim Panic
device, pull, Sargent key cylinder,
closer and threshold.
1" gray tint obscure tempered insulated
glass

Project Name: Oelwein City Hall

2/14/2024 1:00 PM

Frame Set Name: Frame Set 1

Frame Name: West Entry

Metal Group: M451T CG/SS/OG STOPS UP NEW SILL

D/S: 1 Frame Type: Standard


Required: 1 Panels: 1 Rows: 1

Frame Width: 40


Frame Height: 86

Back Member Color: #29 BLACK : PERMANODIC

Face Member Color: #29 BLACK : PERMANODIC

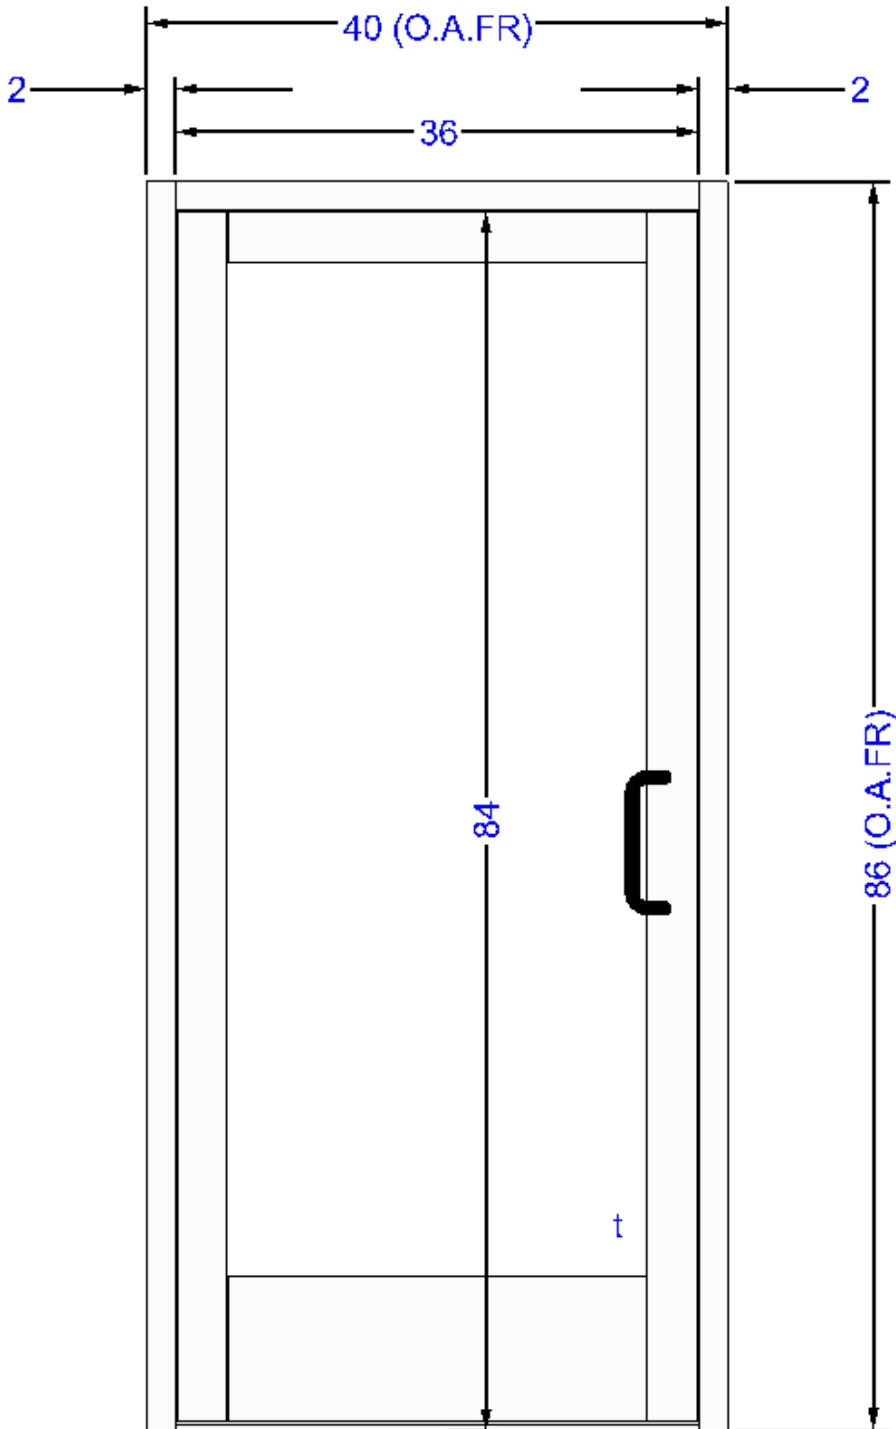

2" x 4 1/2" Non-thermal door framing
 Medium stile door with 10" bottom rail
 1 1/2 pair of butt hinges, Rim Panic
 device, pull, Sargent key cylinder,
 closer and threshold.
 1" gray tint low-e tempered insulated
 glass

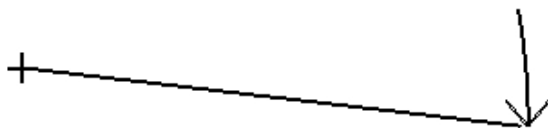

Project Name: Oelwein City Hall

2/14/2024 1:00 PM

Frame Set Name: Frame Set 1

Frame Name: North and East window

Metal Group: M451T CG/SS/OG STOPS UP NEW SILL

D/S: 1 Frame Type: Standard


Required: 4 Panels: 1 Rows: 1

Frame Width: 49 3/4

Frame Height: 65 5/8

Back Member Color: #29 BLACK : PERMANODIC

Face Member Color: #29 BLACK : PERMANODIC

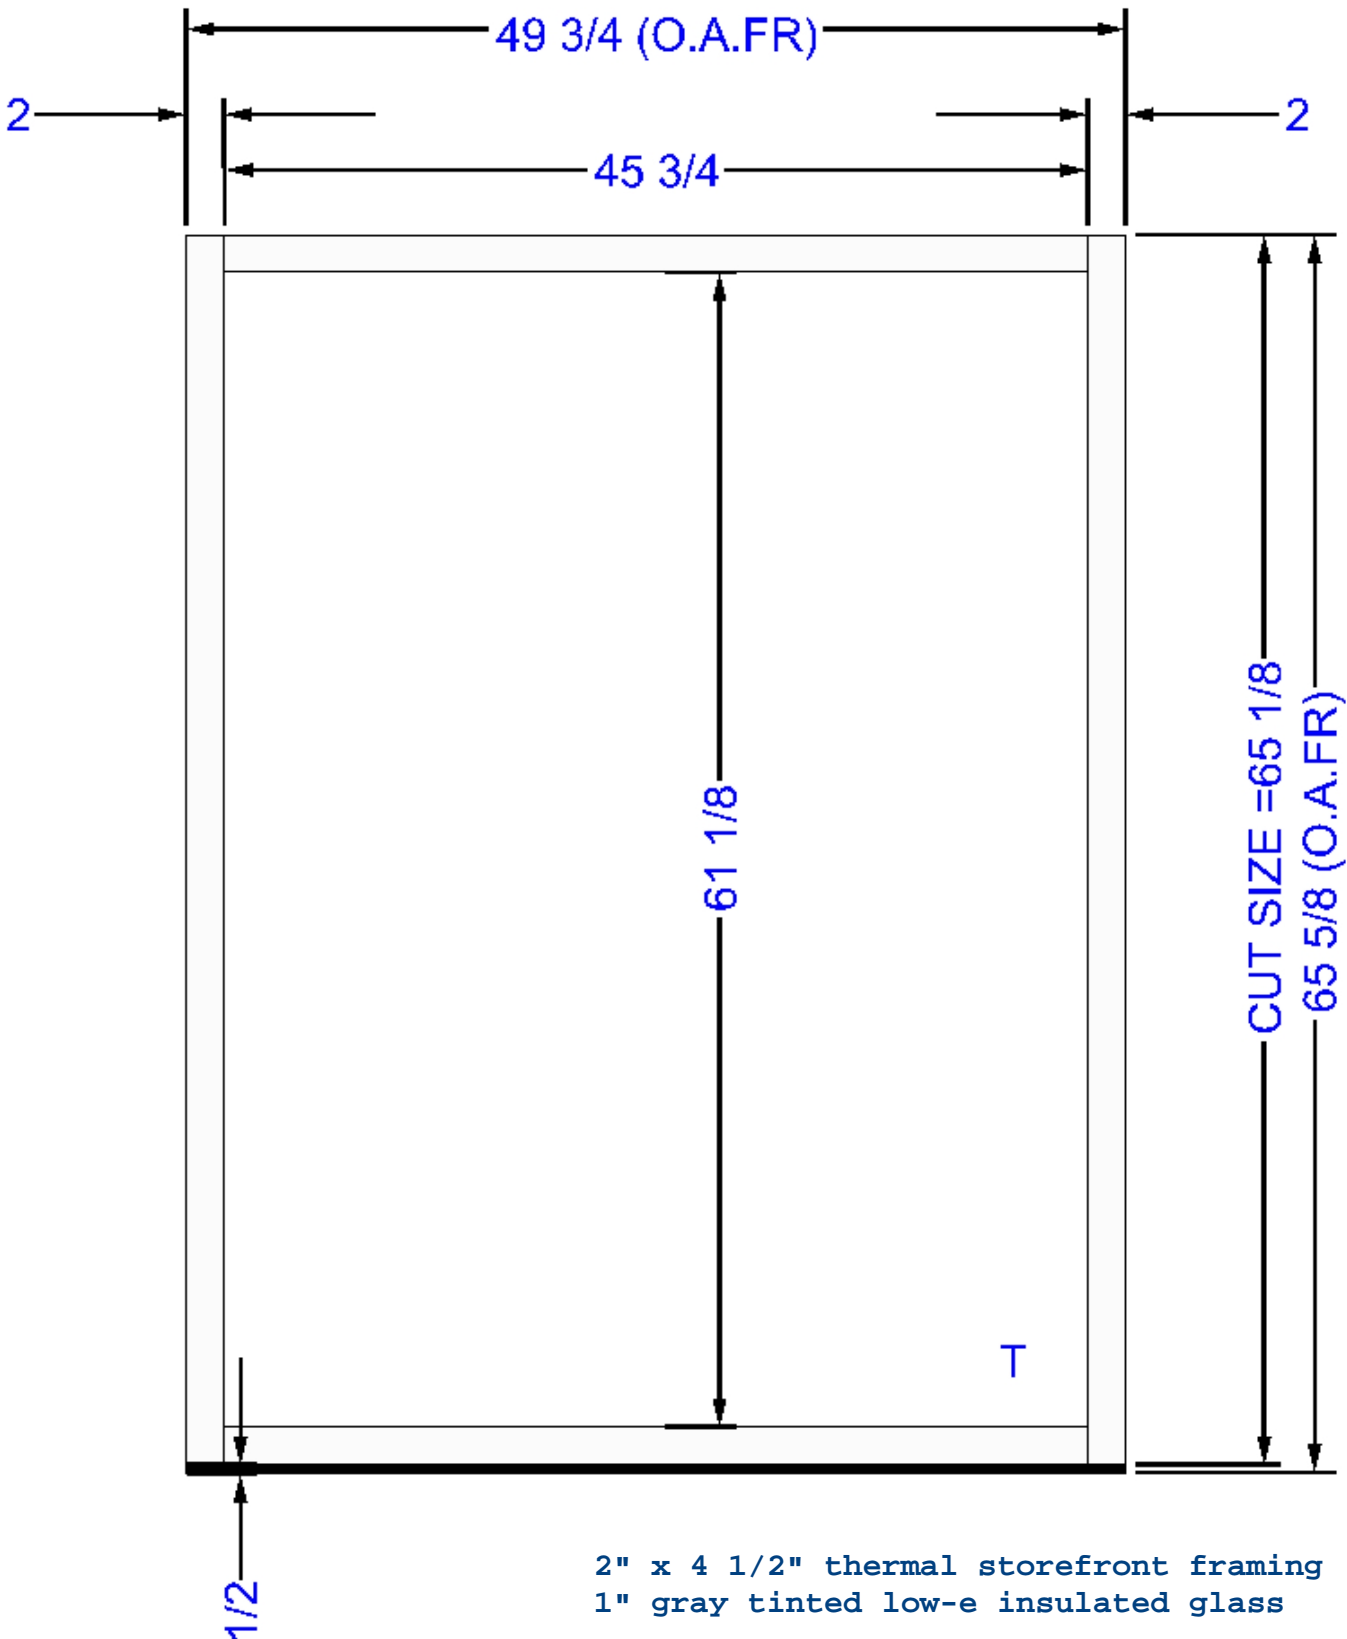

2" x 4 1/2" thermal storefront framing
1" gray tinted low-e insulated glass

Project Name: Oelwein City Hall

2/14/2024 1:00 PM

Frame Set Name: Frame Set 1

Frame Name: North window 2

Metal Group: M451T CG/SS/OG STOPS UP NEW SILL

D/S: 1 Frame Type: Standard


Required: 1 Panels: 1 Rows: 1

Frame Width: 49 3/4

Frame Height: 65 5/8

Back Member Color: #29 BLACK : PERMANODIC

Face Member Color: #29 BLACK : PERMANODIC

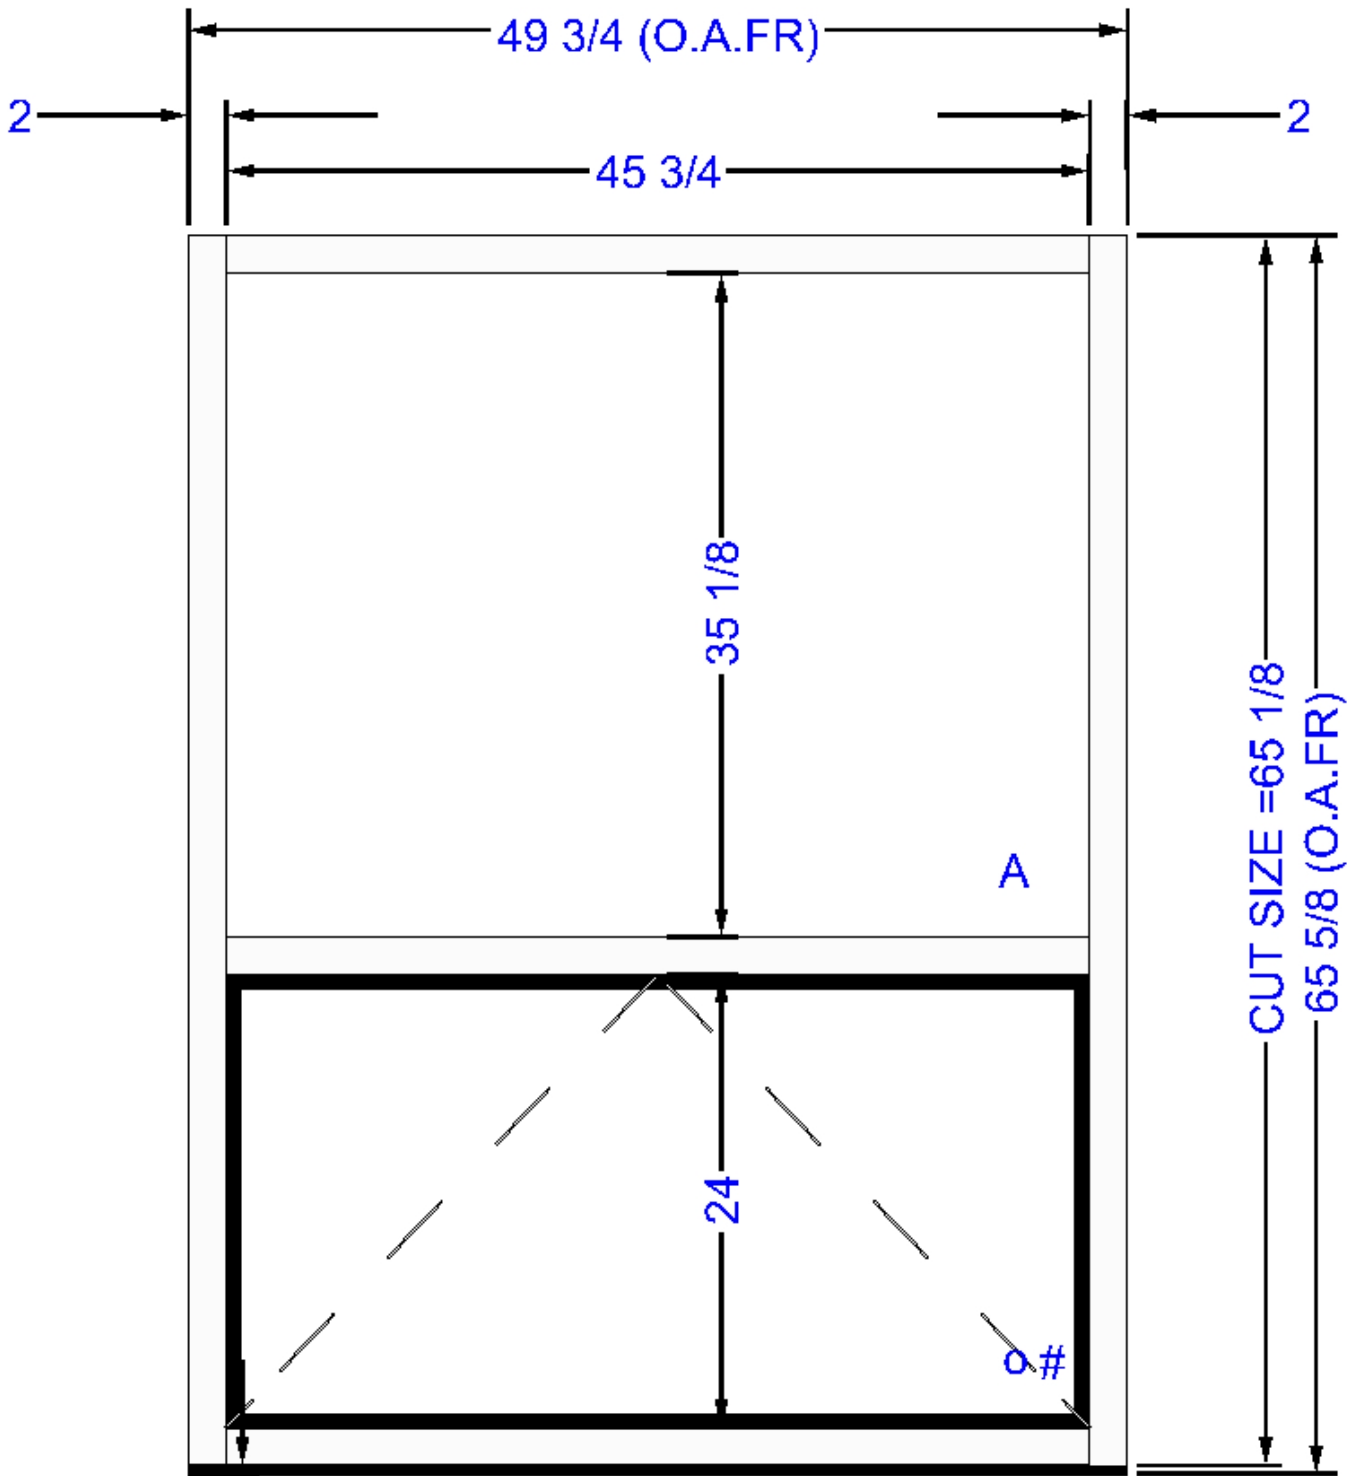

1/2
2" x 4 1/2" thermal storefront framing
Operable project-out awning window at
lower lite
1" gray tinted low-e insulated glass

Project Name: Oelwein City Hall

2/14/2024 1:00 PM

Frame Set Name: Frame Set 1

Frame Name: East double window

Metal Group: M451T CG/SS/OG STOPS UP NEW SILL

D/S: 1 Frame Type: Standard


Required: 2 Panels: 2 Rows: 1

Frame Width: 99 1/8

Frame Height: 65 3/16

Back Member Color: #29 BLACK : PERMANODIC

Face Member Color: #29 BLACK : PERMANODIC

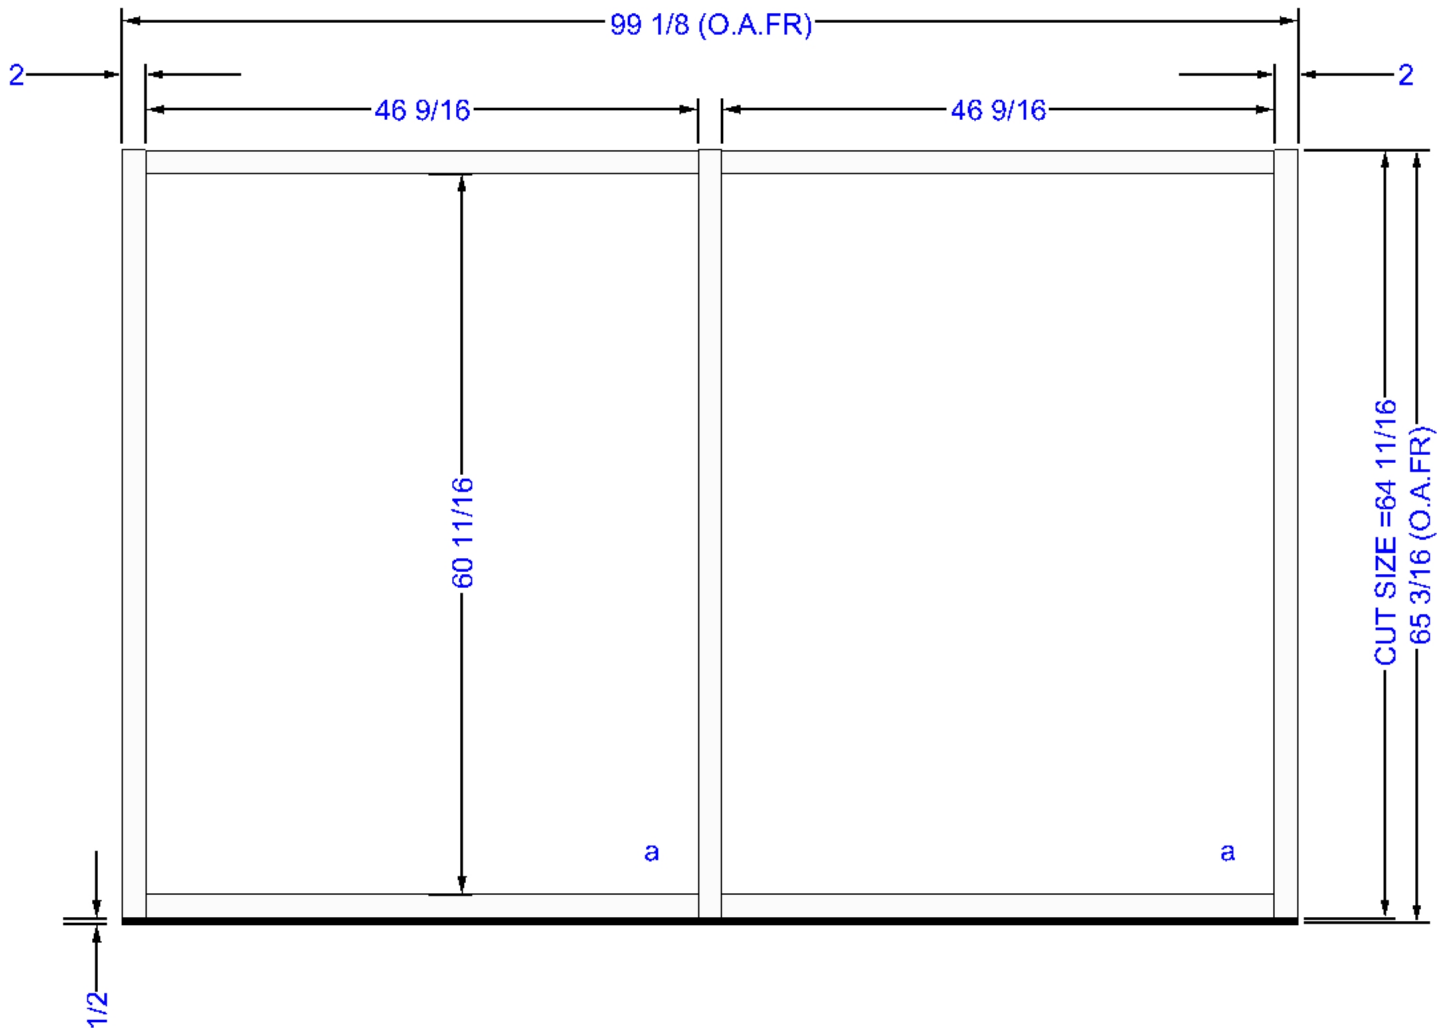

2" x 4 1/2" thermal storefront framing
1" gray tinted low-e insulated glass

Project Name: Oelwein City Hall

2/14/2024 1:00 PM

Frame Set Name: Frame Set 1

Frame Name: West single with vent

Metal Group: M451T CG/SS/OG STOPS UP NEW SILL

D/S: 1 Frame Type: Standard


Required: 1 Panels: 1 Rows: 2

Frame Width: 49 1/2

Frame Height: 64 1/2

Back Member Color: #29 BLACK : PERMANODIC

Face Member Color: #29 BLACK : PERMANODIC

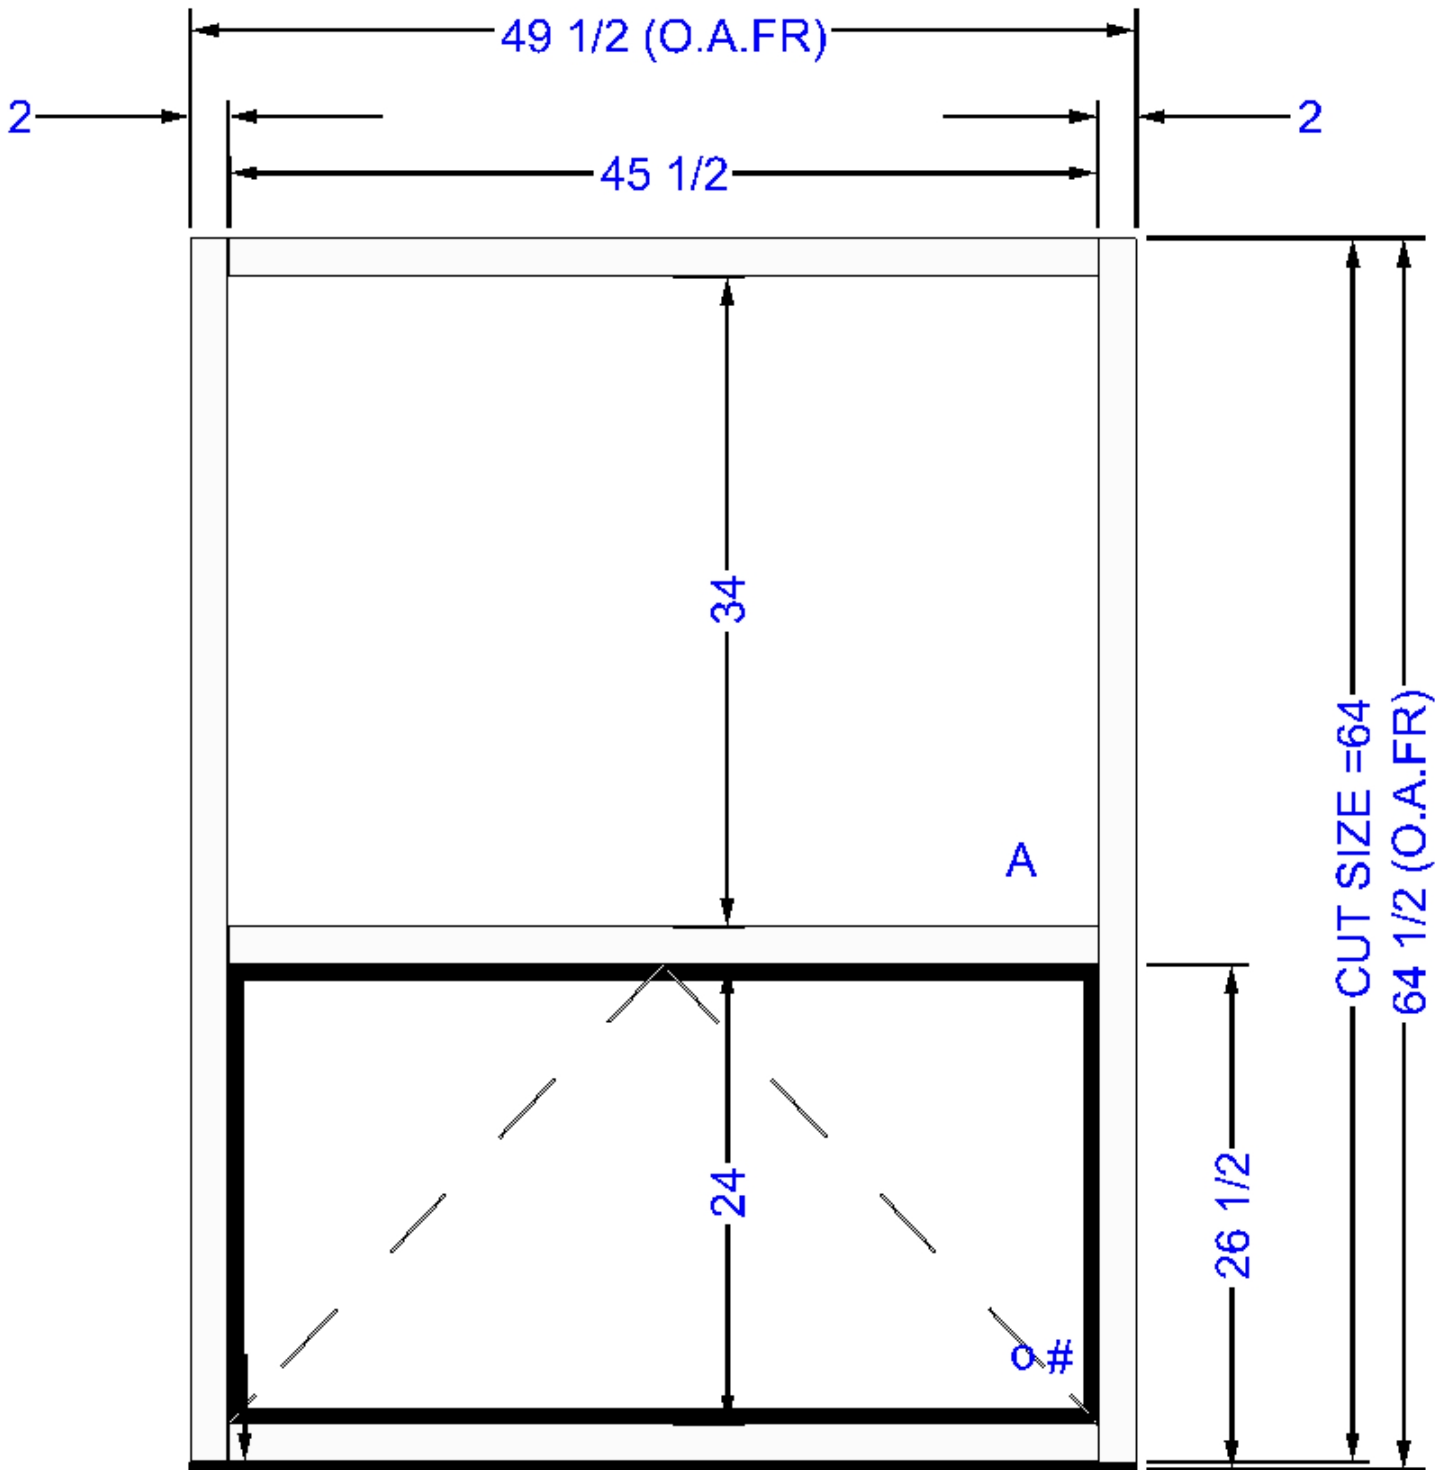

2" x 4 1/2" thermal storefront framing
 Operable project-out awning window at
 lower lite
 1" gray tinted low-e insulated glass

Project Name: Oelwein City Hall

2/14/2024 1:00 PM

Frame Set Name: Frame Set 1

Frame Name: Small singles

Metal Group: M451T CG/SS/OG STOPS UP NEW SILL

D/S: 1 Frame Type: Standard

Required: 2 Panels: 1 Rows: 1

Frame Width: 46 1/8

Frame Height: 43 1/2

Back Member Color: #29 BLACK : PERMANODIC

Face Member Color: #29 BLACK : PERMANODIC

