
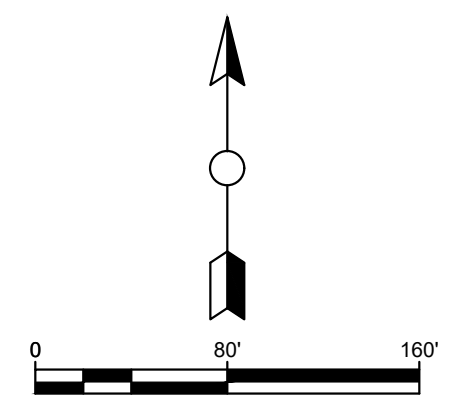


DRAWING FILENAME
 C:\pro1\3000\3406-18A - Oelwein Water Main Replacement\Drawings\Civil\3406-18A-BASE.dwg
 PLOT STYLE TABLE
 FoxGrayScale.ctb
 LAYER MGR NAME
 LAYOUT NAME
 A1.2

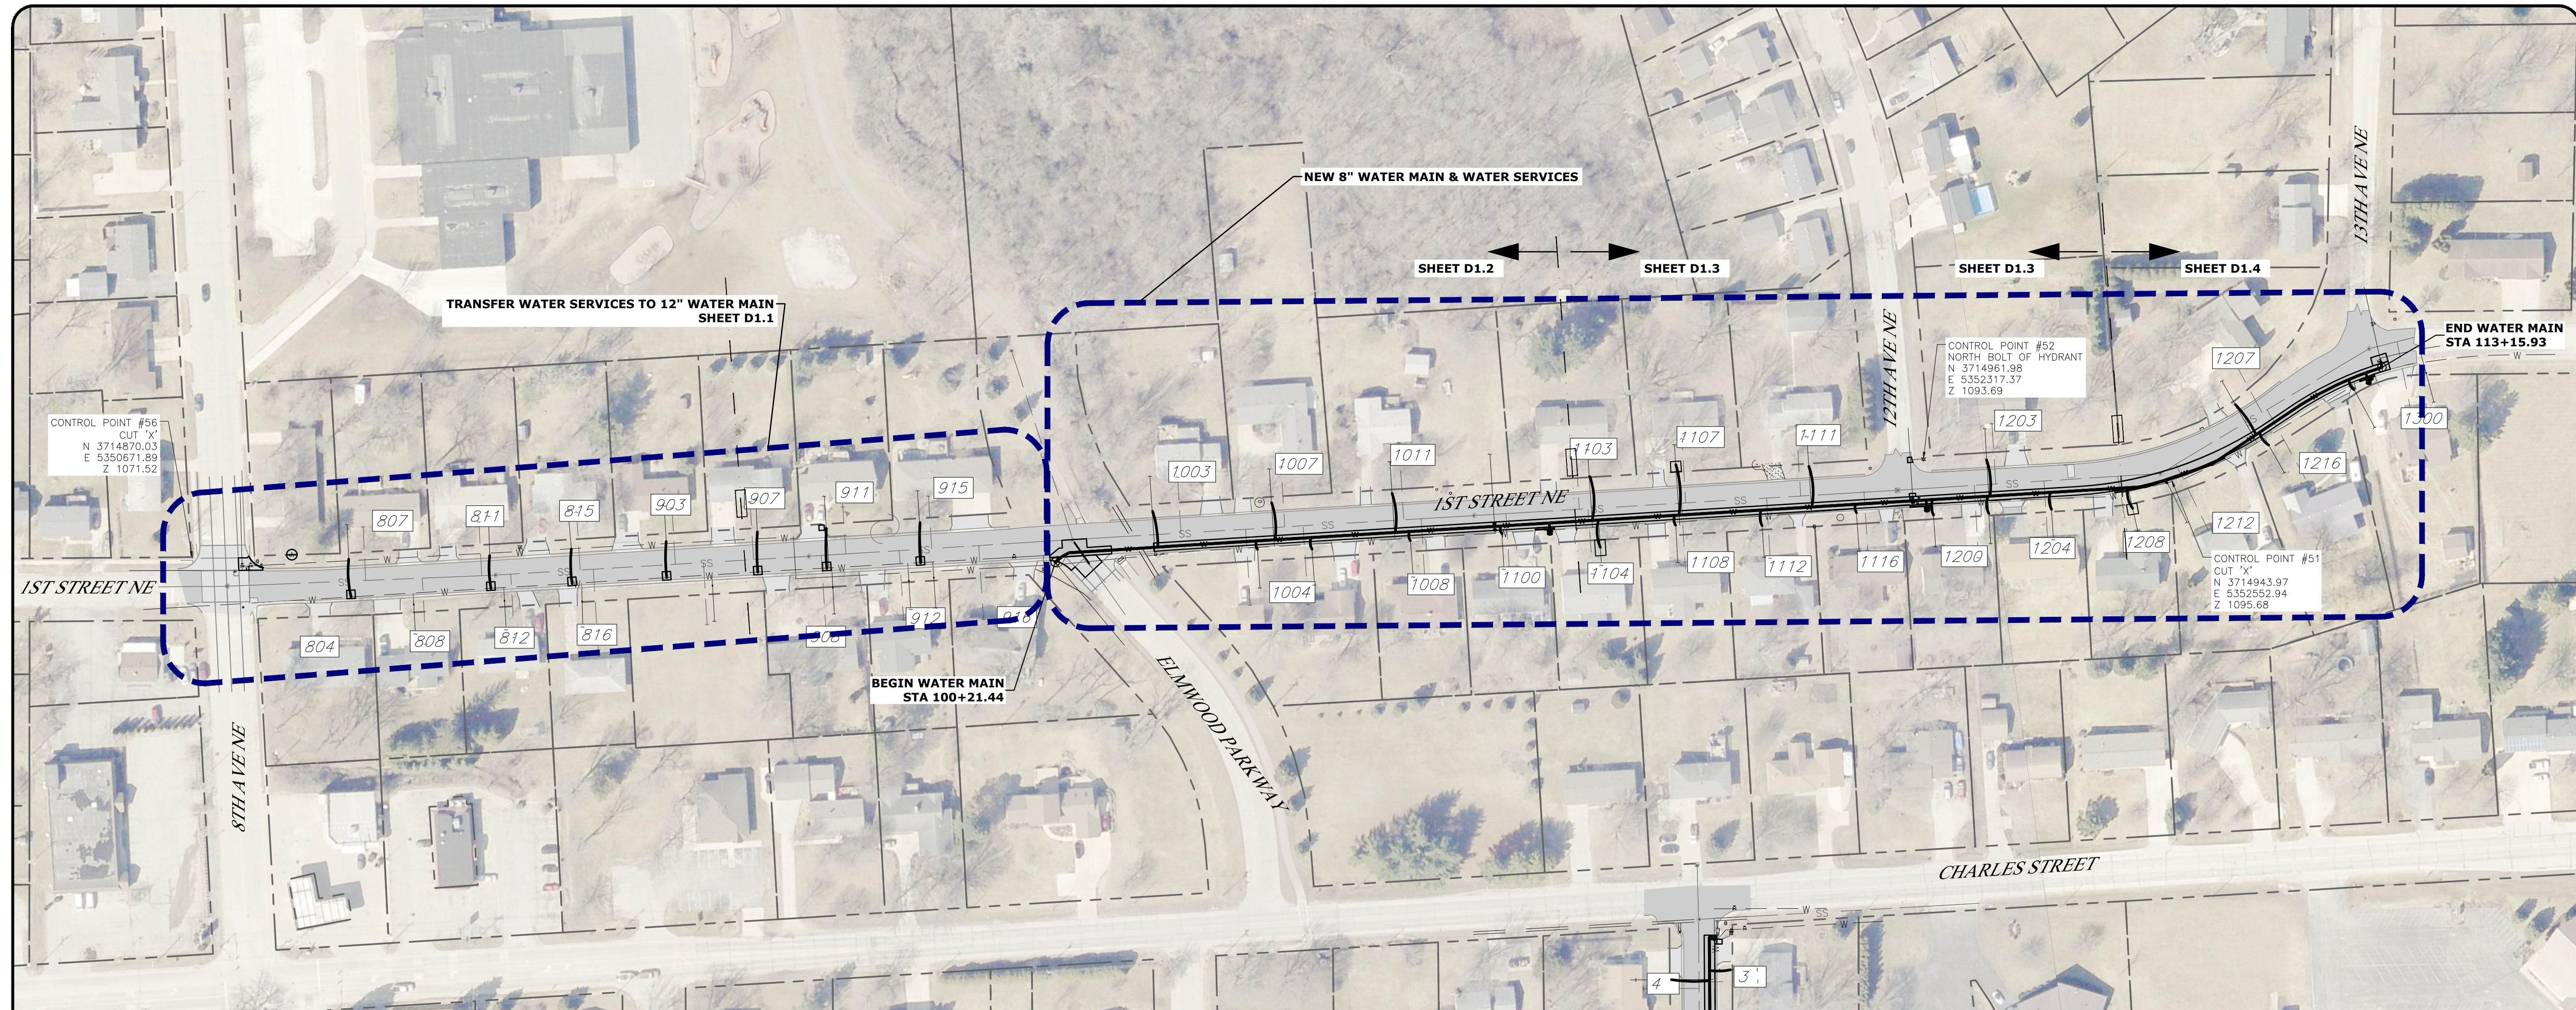

REVISION	DATE	BY	DATE

DESIGNED	CHECKED	DATE

FOX Engineering Associates, Inc.
 414 South 17th Street, Suite 107
 Ames, Iowa 50010
 Phone: (515) 233-0000
 FAX: (515) 233-0103



1ST STREET NE PROJECT OVERVIEW
 OELWEIN 2021 WATER MAIN IMPROVEMENTS
 CITY OF OELWEIN
 OELWEIN, IOWA

PROJECT NO.
 3406-18A
 SHEET
 A1.2

DATE: 02/21
 BY: INC
 DESIGNED: BOB
 DRAWN: BOB
 CHECKED: BOB
 LAST UPDATE: 02/08/23