
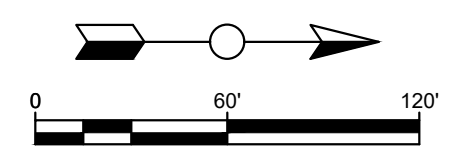


DRAWING FILENAME: S:\proj\3000\3406-18A - Oelwein Water Main Replacement\Drawings\Civil\3406-18A-BASE.dwg
 PLOT STYLE TABLE: FoxGrayScale.ctb
 LAYER MGR NAME: A1.3
 LAYOUT NAME: A1.3

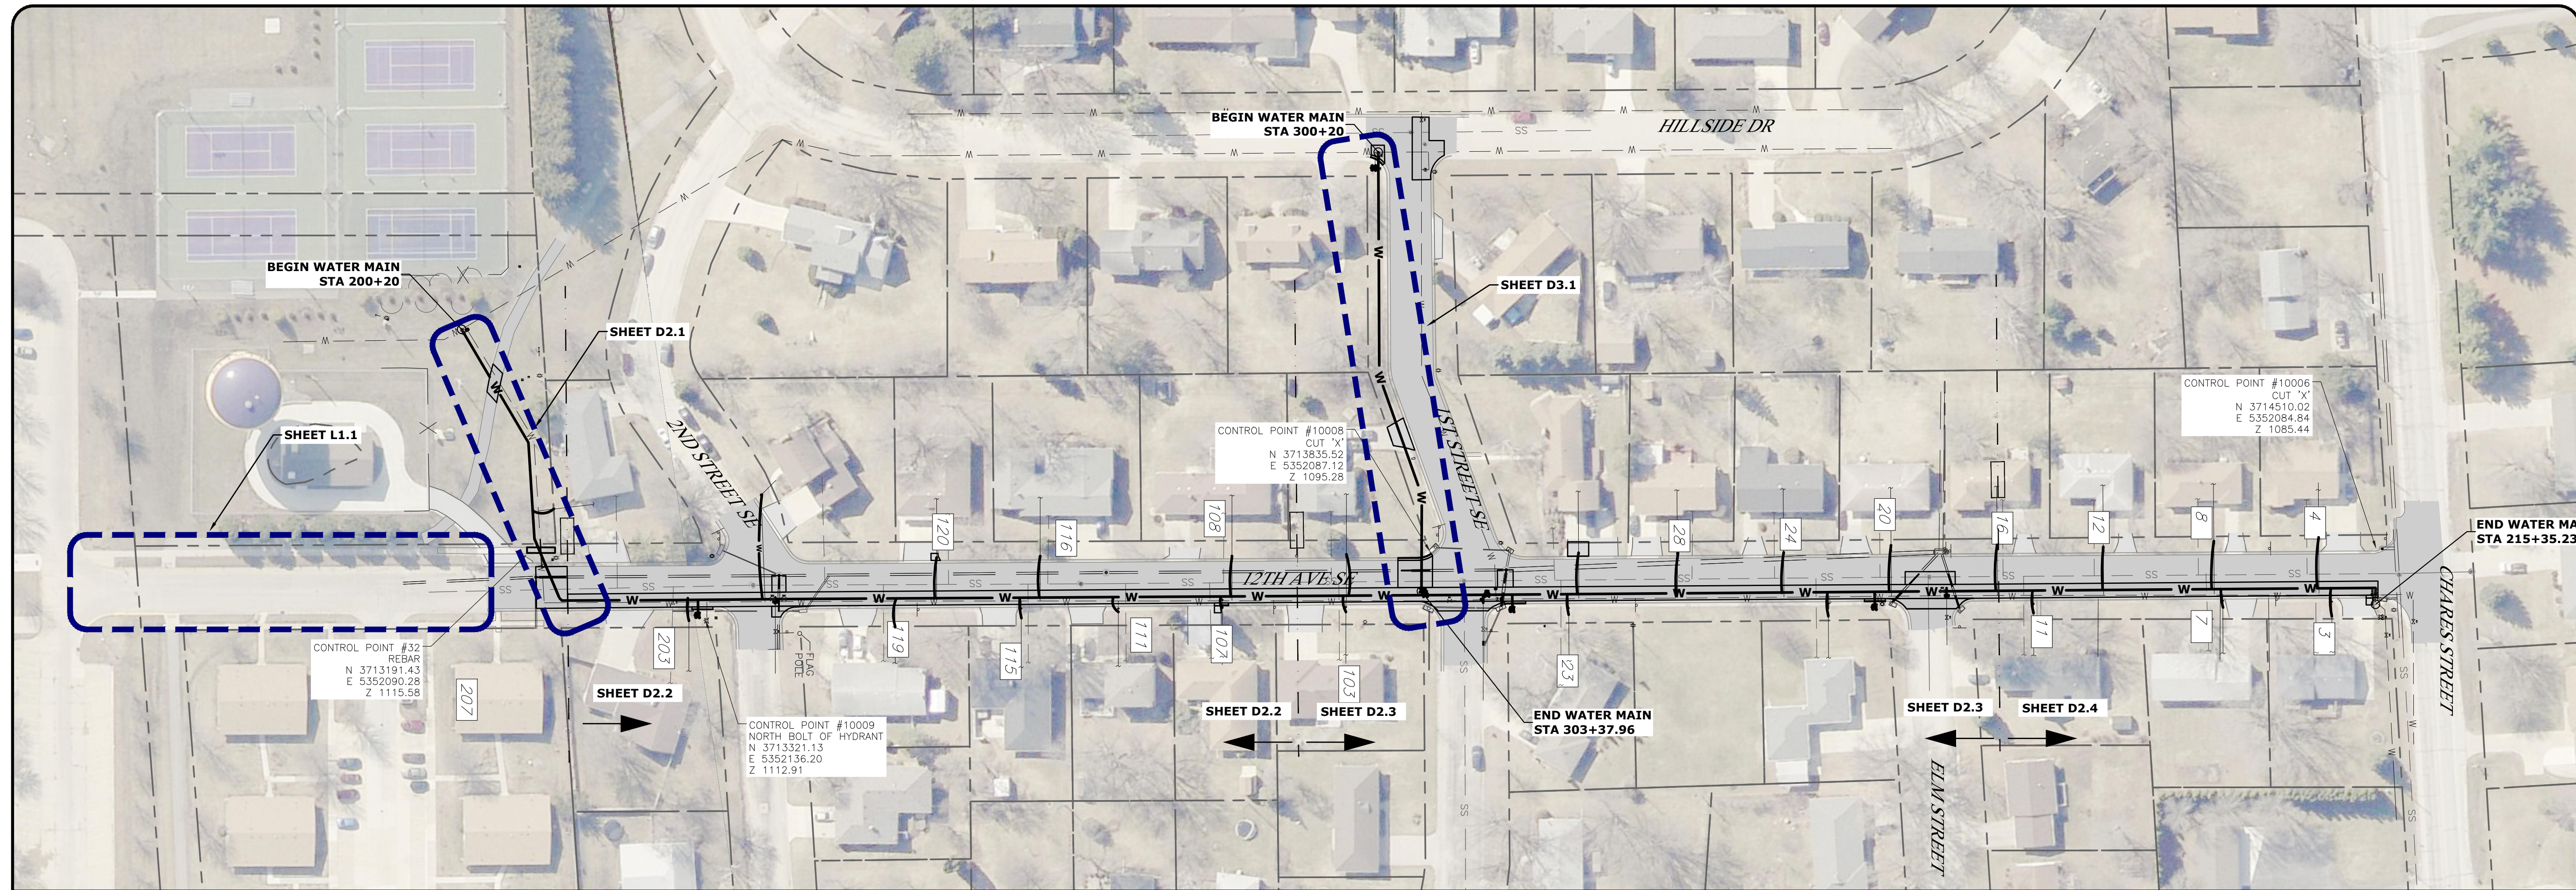

EX. GRADE
 PROFILE
 GRADE
 STATION

DATE	BY	REVISION
02/21	LNC	DESIGNED
02/21	BOB	DRAWN
		CHECKED
		LAST UPDATE: 02/08/23

CONTROL POINT #10006
 CUT 'X'
 N 3714510.02
 E 5352084.84
 Z 1085.44

CONTROL POINT #10008
 CUT 'X'
 N 3713835.52
 E 5352087.12
 Z 1095.28

CONTROL POINT #32
 REBAR
 N 3713191.43
 E 5352090.28
 Z 1115.58

CONTROL POINT #10009
 NORTH BOLT OF HYDRANT
 N 3713321.13
 E 5352156.20
 Z 1112.91

FOX Engineering Associates, Inc.
 414 South 17th Street, Suite 107
 Ames, Iowa 50010
 Phone: (515) 233-0000
 FAX: (515) 233-0103

FOX engineering

12TH AVENUE SE PROJECT OVERVIEW
 OELWEIN 2021 WATER MAIN IMPROVEMENTS
 CITY OF OELWEIN
 OELWEIN, IOWA

PROJECT NO.
 3406-18A

SHEET
 A1.3