


**CITY OF OELWEIN  
6TH STREET NE – ROADWAY EXHIBIT**


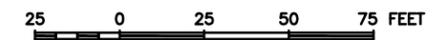


**FEHR GRAHAM**  
ENGINEERING & ENVIRONMENTAL

March 3, 2026  
ILLINOIS  
IOWA  
WISCONSIN


© 2026 Fehr Graham  
Plot Date: 3/3/26

© 2026 FEHR GRAHAM

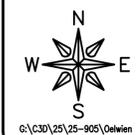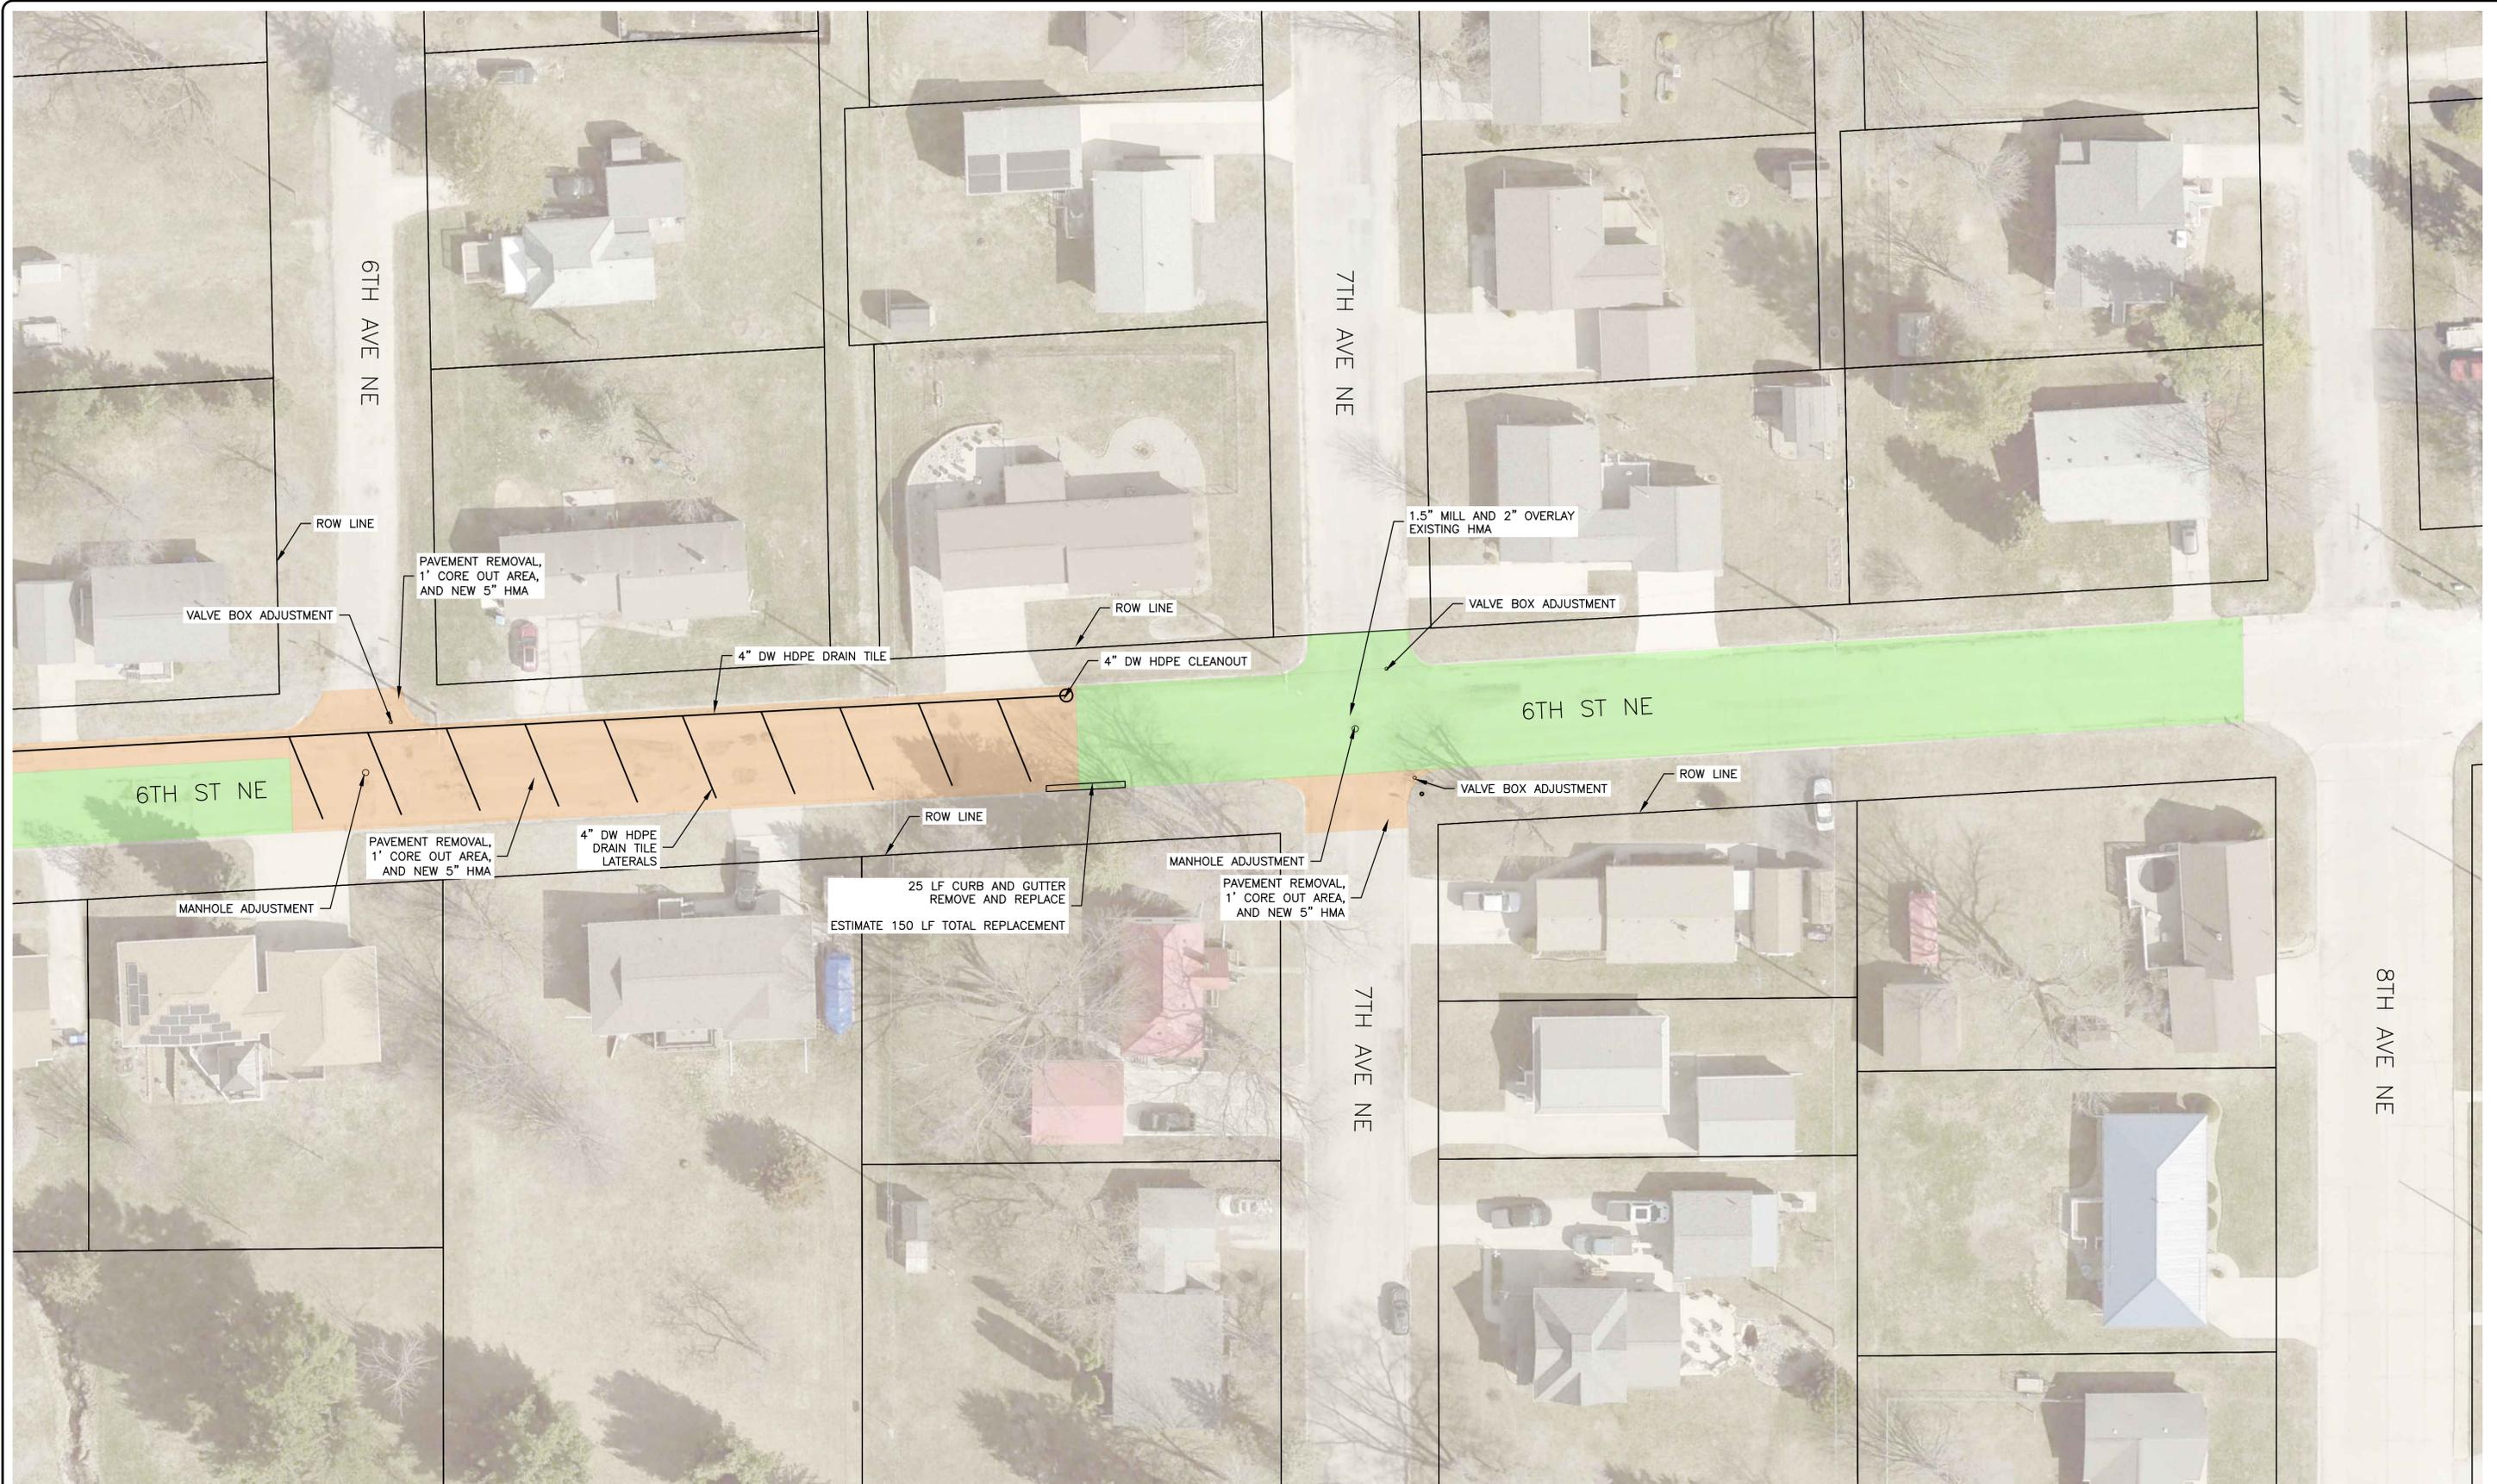

6:\C30\25\25-905\Oelwein 6th St Design - what is project #.dwg, Oelwein 6th St NE Exhibit (2)  
 PLOT DATE: 3/3/26

CITY OF OELWEIN  
 6TH STREET NE — ROADWAY EXHIBIT

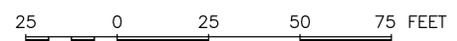

**FEHR GRAHAM**  
 ENGINEERING & ENVIRONMENTAL

© 2026 FEHR GRAHAM

March 3, 2026

ILLINOIS  
 IOWA  
 WISCONSIN