



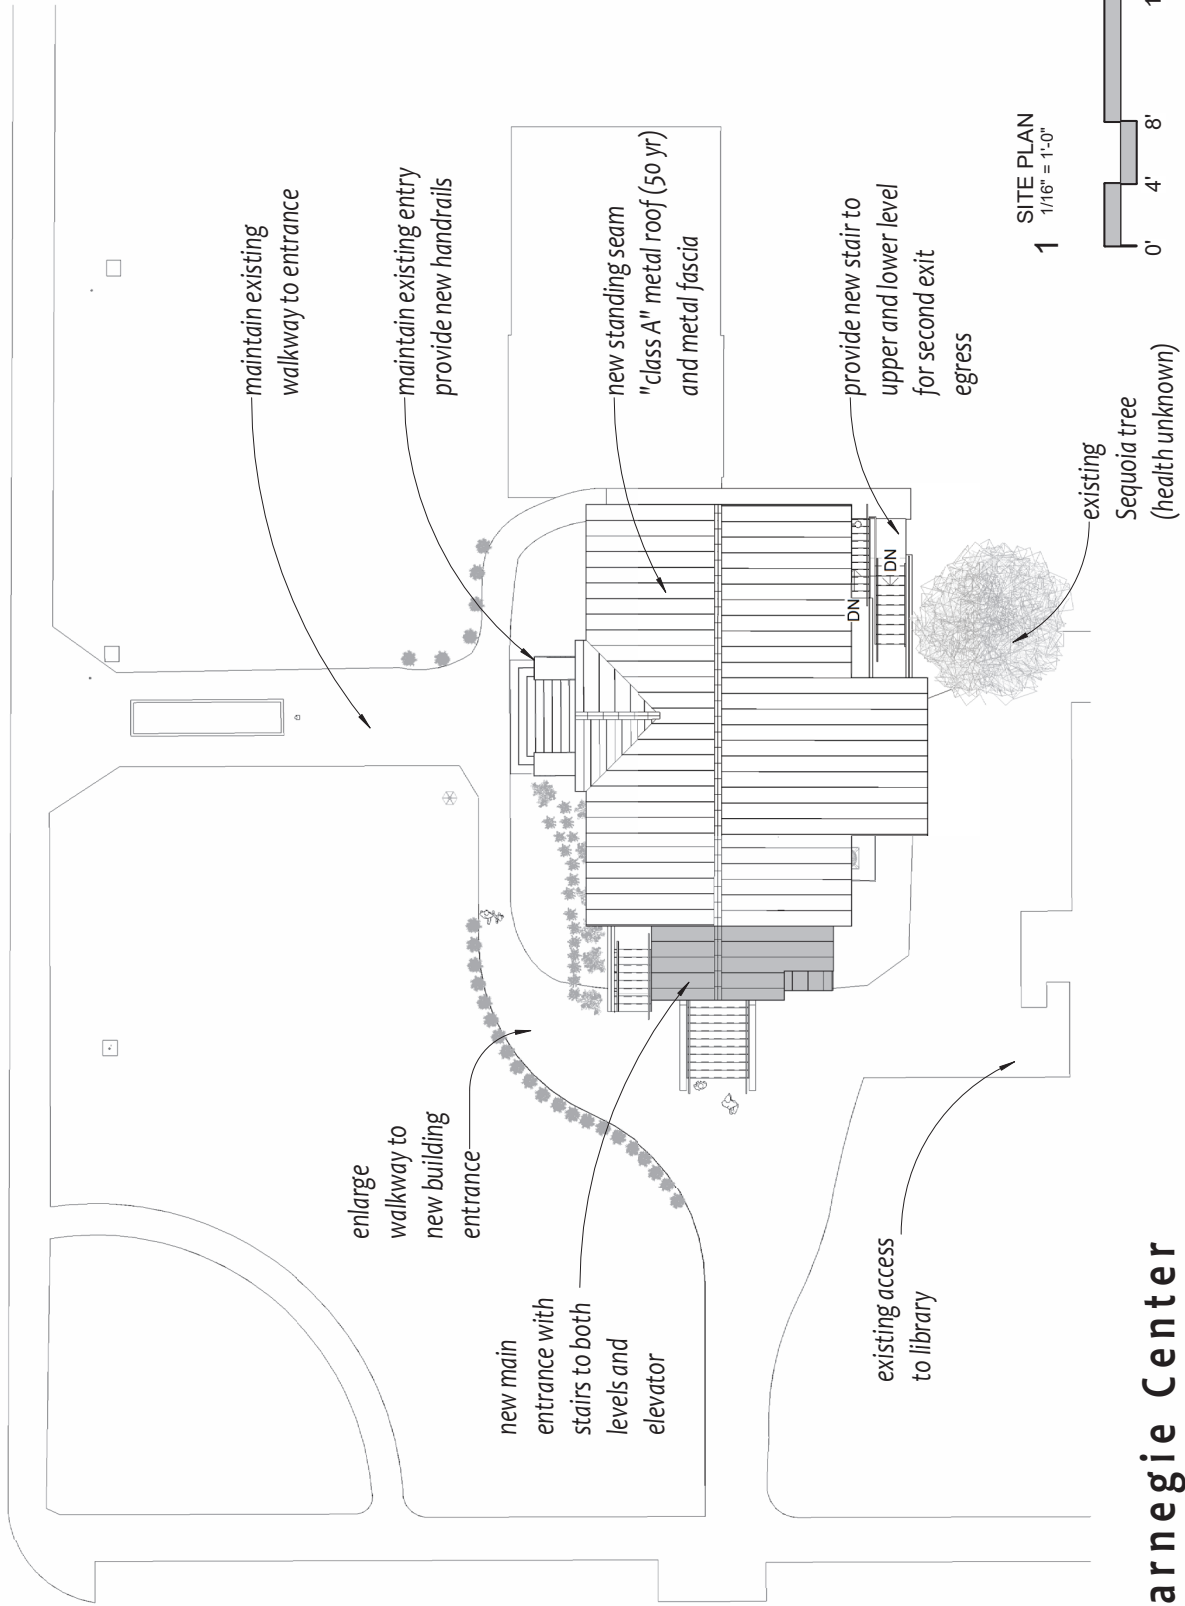

1 SITE PLAN
1/16" = 1'-0"

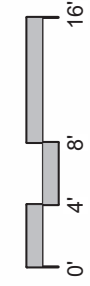


SHEPPHARD ASSOCIATES
ARCHITECTS + ENGINEERS
SHEPAE.COM


Carnegie Center
912 3RD STREET,
ORLAND, CA 95963



Mill Street

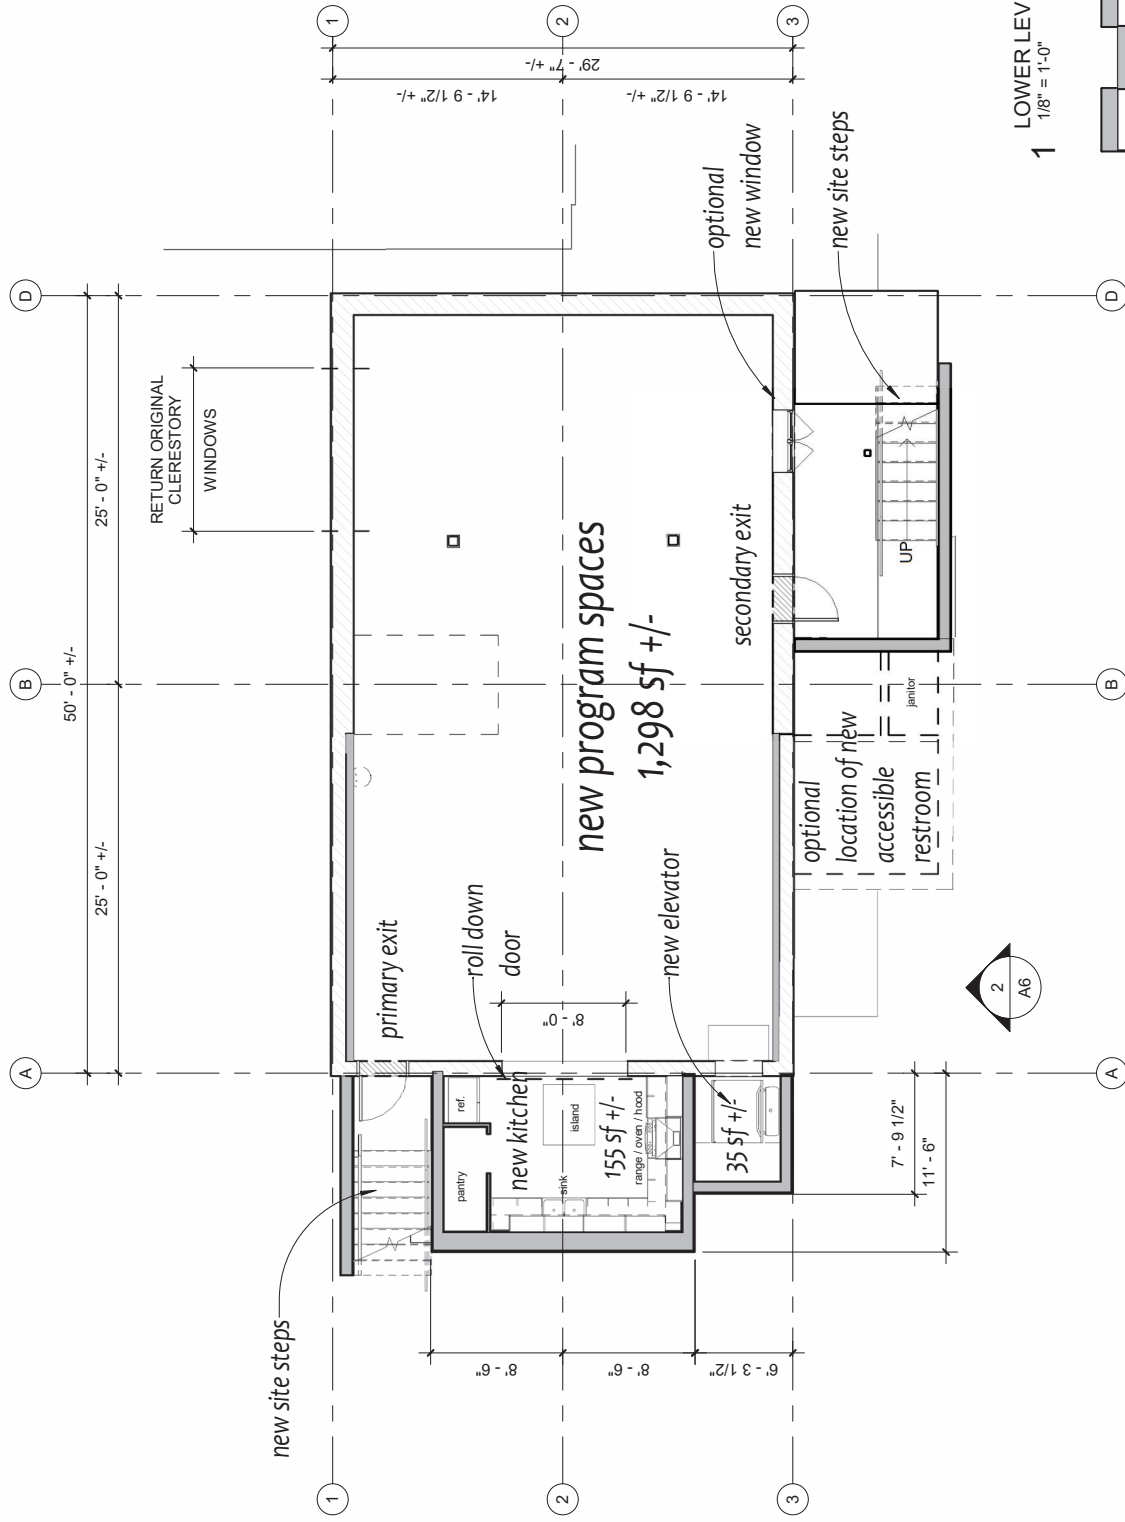

1 LOWER LEVEL FLOOR PLAN
1/8" = 1'-0"

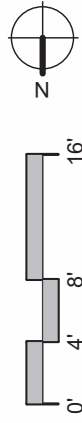


Carnegie Center


912 3RD STREET,
ORLAND, CA 95963



SHEPPHARD ASSOCIATES
ARCHITECTS + ENGINEERS
SHEPAE.COM

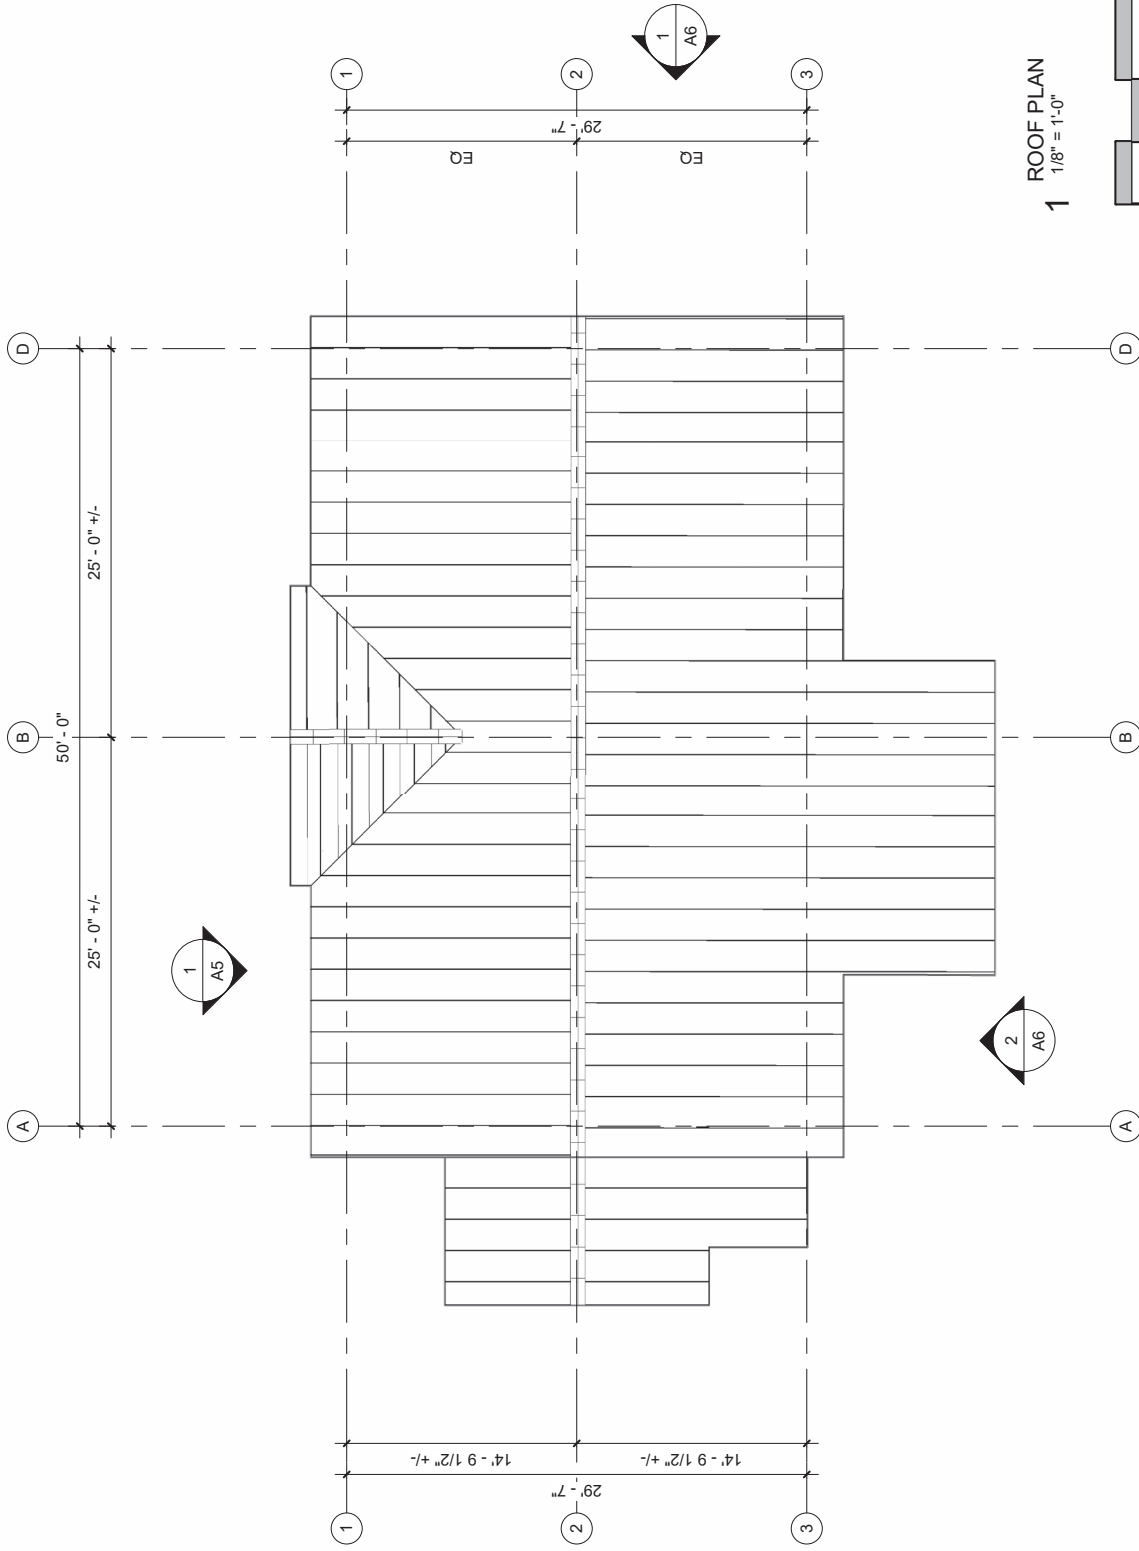

1 ROOF PLAN
1/8" = 1'-0"

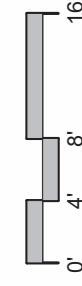


Carnegie Center



912 3RD STREET,
ORLAND, CA 95963




SHEPPHARD ASSOCIATES
ARCHITECTS + ENGINEERS
SHEP-AE.COM

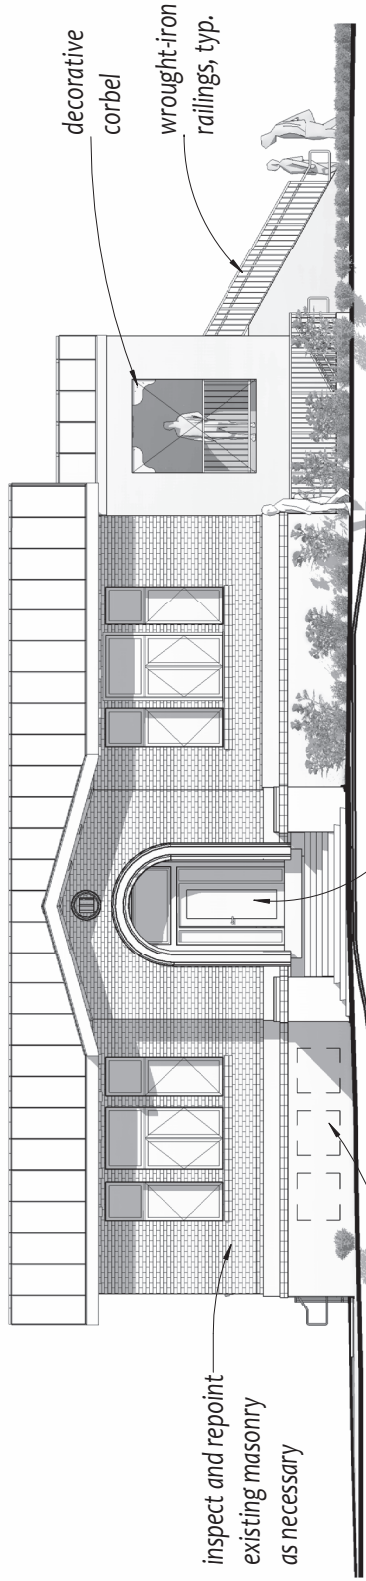

1 EAST ELEVATION
1/8" = 1'-0"

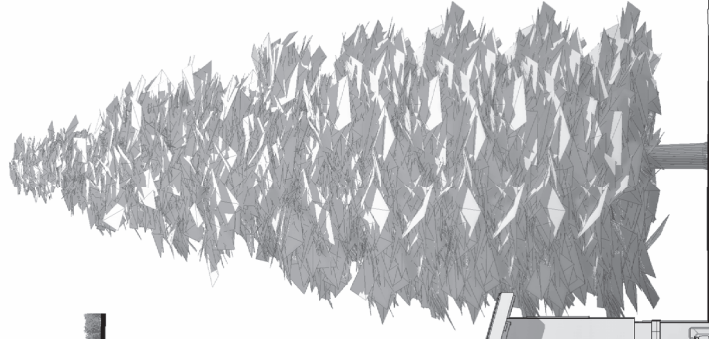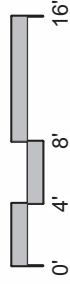

2 NORTH ELEVATION
1/8" = 1'-0"

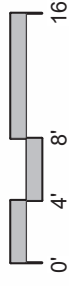

Carnegie Center

912 3RD STREET,
ORLAND, CA 95963



repair / restore
original wood
outlookers
typical

rebuild original
windows with
dual glazing for
energy conservation
typical

optional replacement of
poorly installed
brick veneer with
stucco

1 SOUTH ELEVATION
1/8" = 1'-0"
0' 4' 8' 16'

new original

provide new landing
and stair to upper and
lower levels
for second exit
egress

reorganize
building systems

optional replacement of
poorly installed
brick veneer with
stucco


2 WEST ELEVATION
1/8" = 1'-0"
0' 4' 8' 16'



Carnegie Center

912 3RD STREET,
ORLAND, CA 95963

SHEPPHARD
ASSOCIATES
ARCHITECTS + ENGINEERS
SHEP-AE.COM

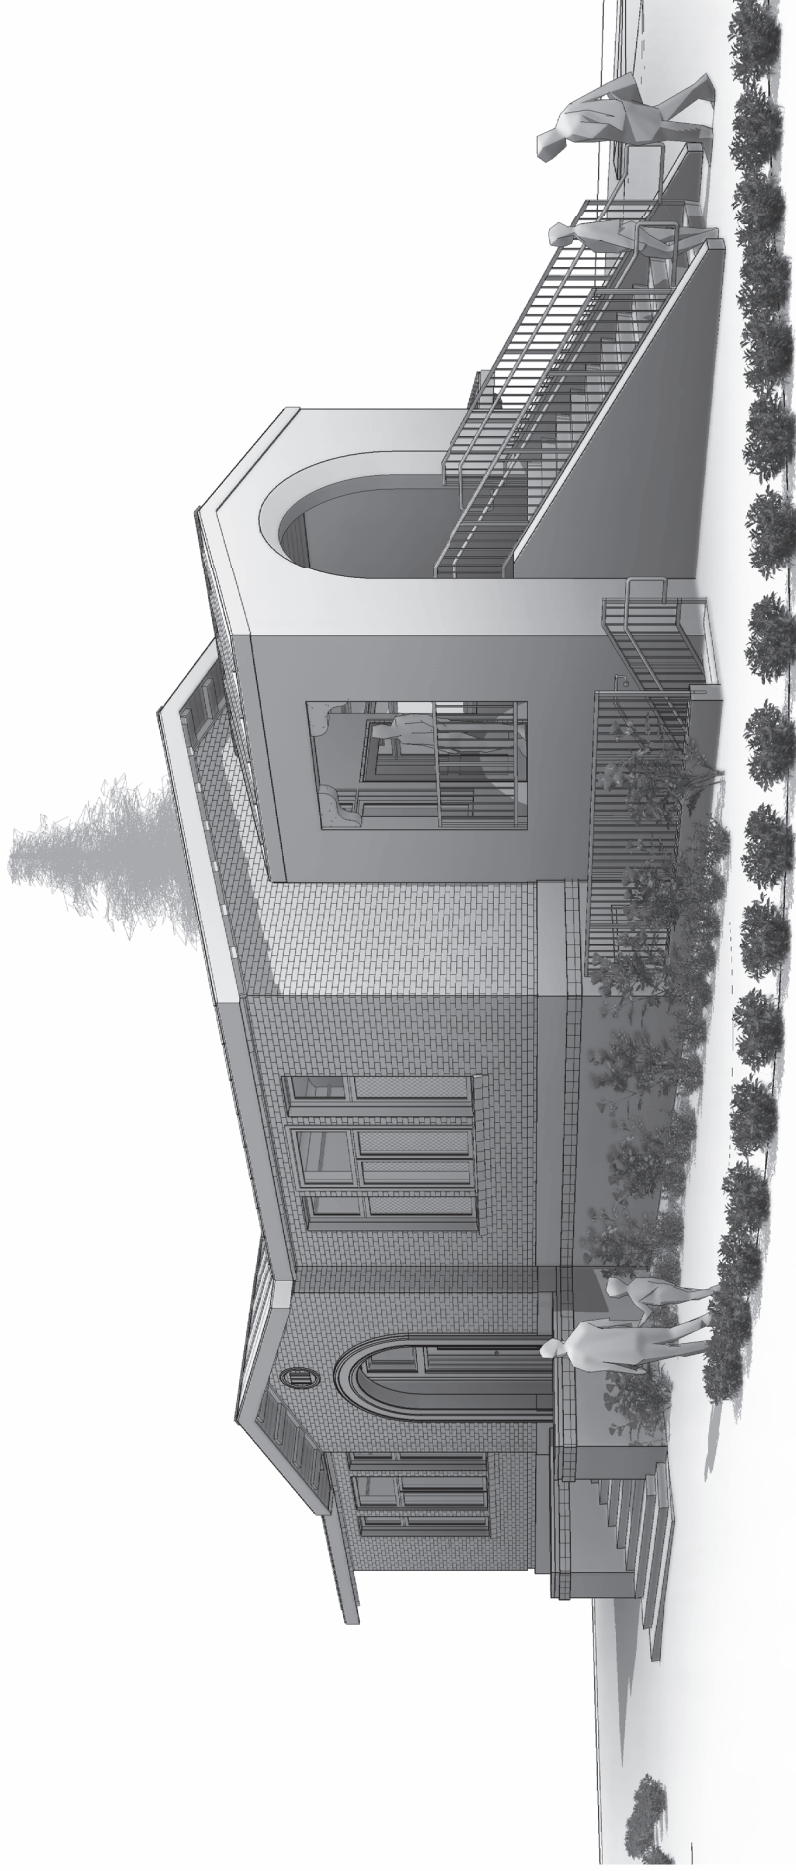


1 Front Exterior View

Carnegie Center

912 3RD STREET,
ORLAND, CA 95963



SHEPPHARD ASSOCIATES
ARCHITECTS + ENGINEERS
SHEP-AE.COM

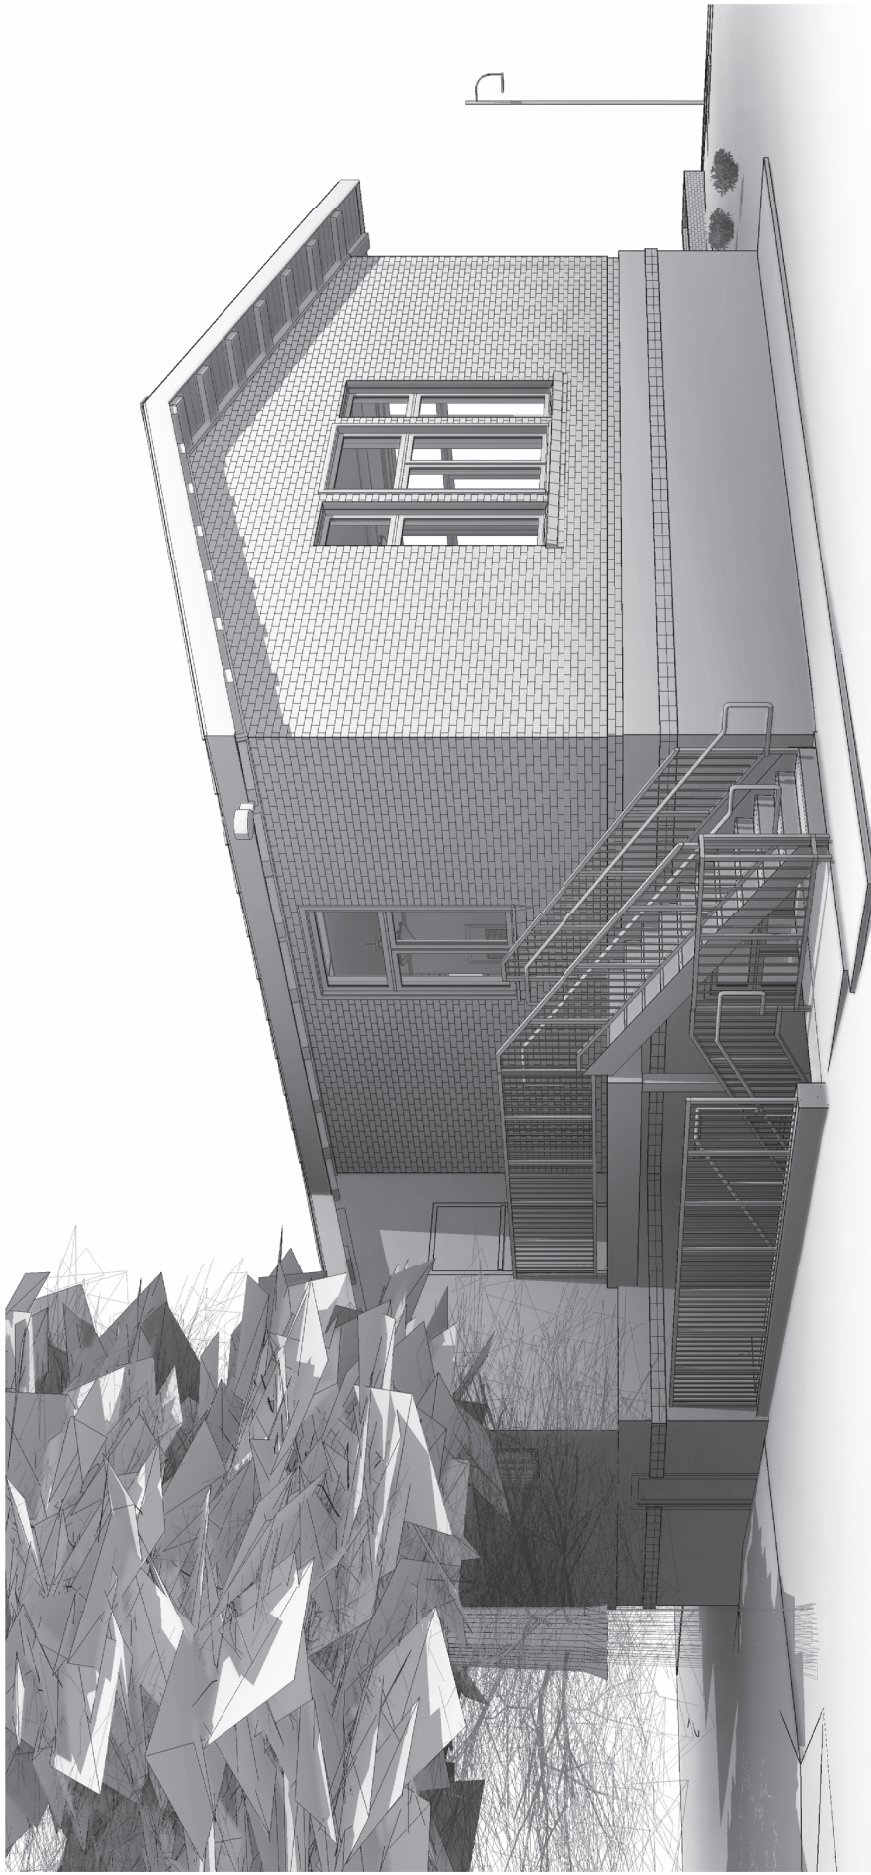

1 Rear Exterior View




Carnegie Center

912 3RD STREET,
ORLAND, CA 95963

SHEPPHARD
ASSOCIATES
ARCHITECTS + ENGINEERS
SHEP-AE.COM

new decorative
pendant lighting

new standing seam metal roof over
high temp underlayment over
new plywood sheathing over
original 1x sheathing over original
wood trusses

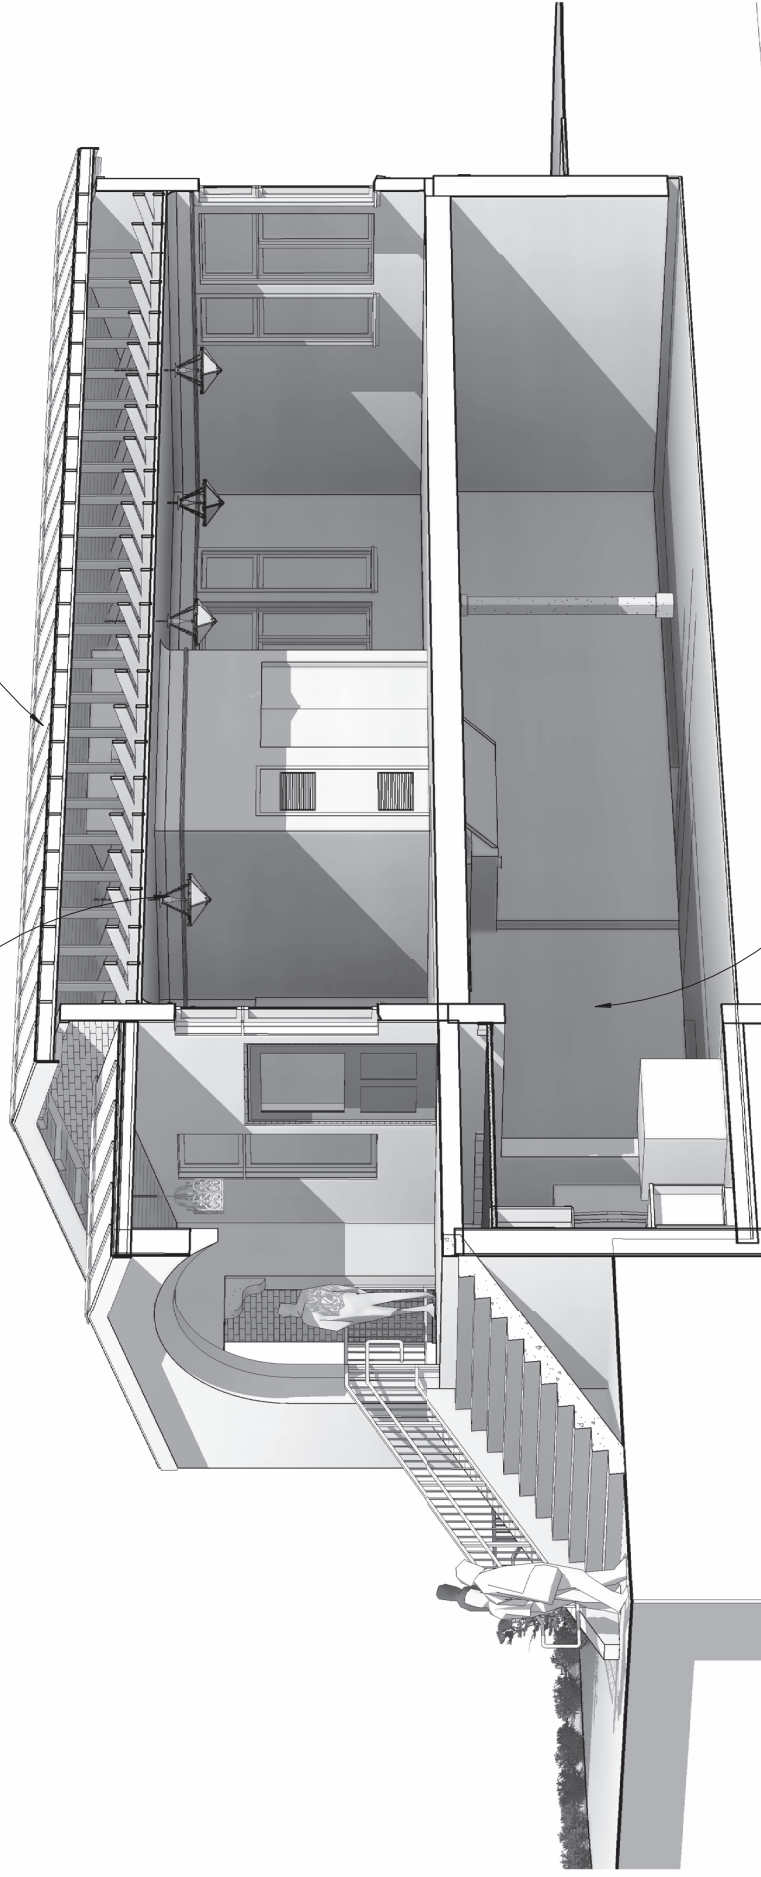

new building systems and
multiple tenant configurations

Section View
1

Carnegie Center

912 3RD STREET,
ORLAND, CA 95963



SHEPPHARD
ASSOCIATES
ARCHITECTS + ENGINEERS
SHEP-AE.COM