


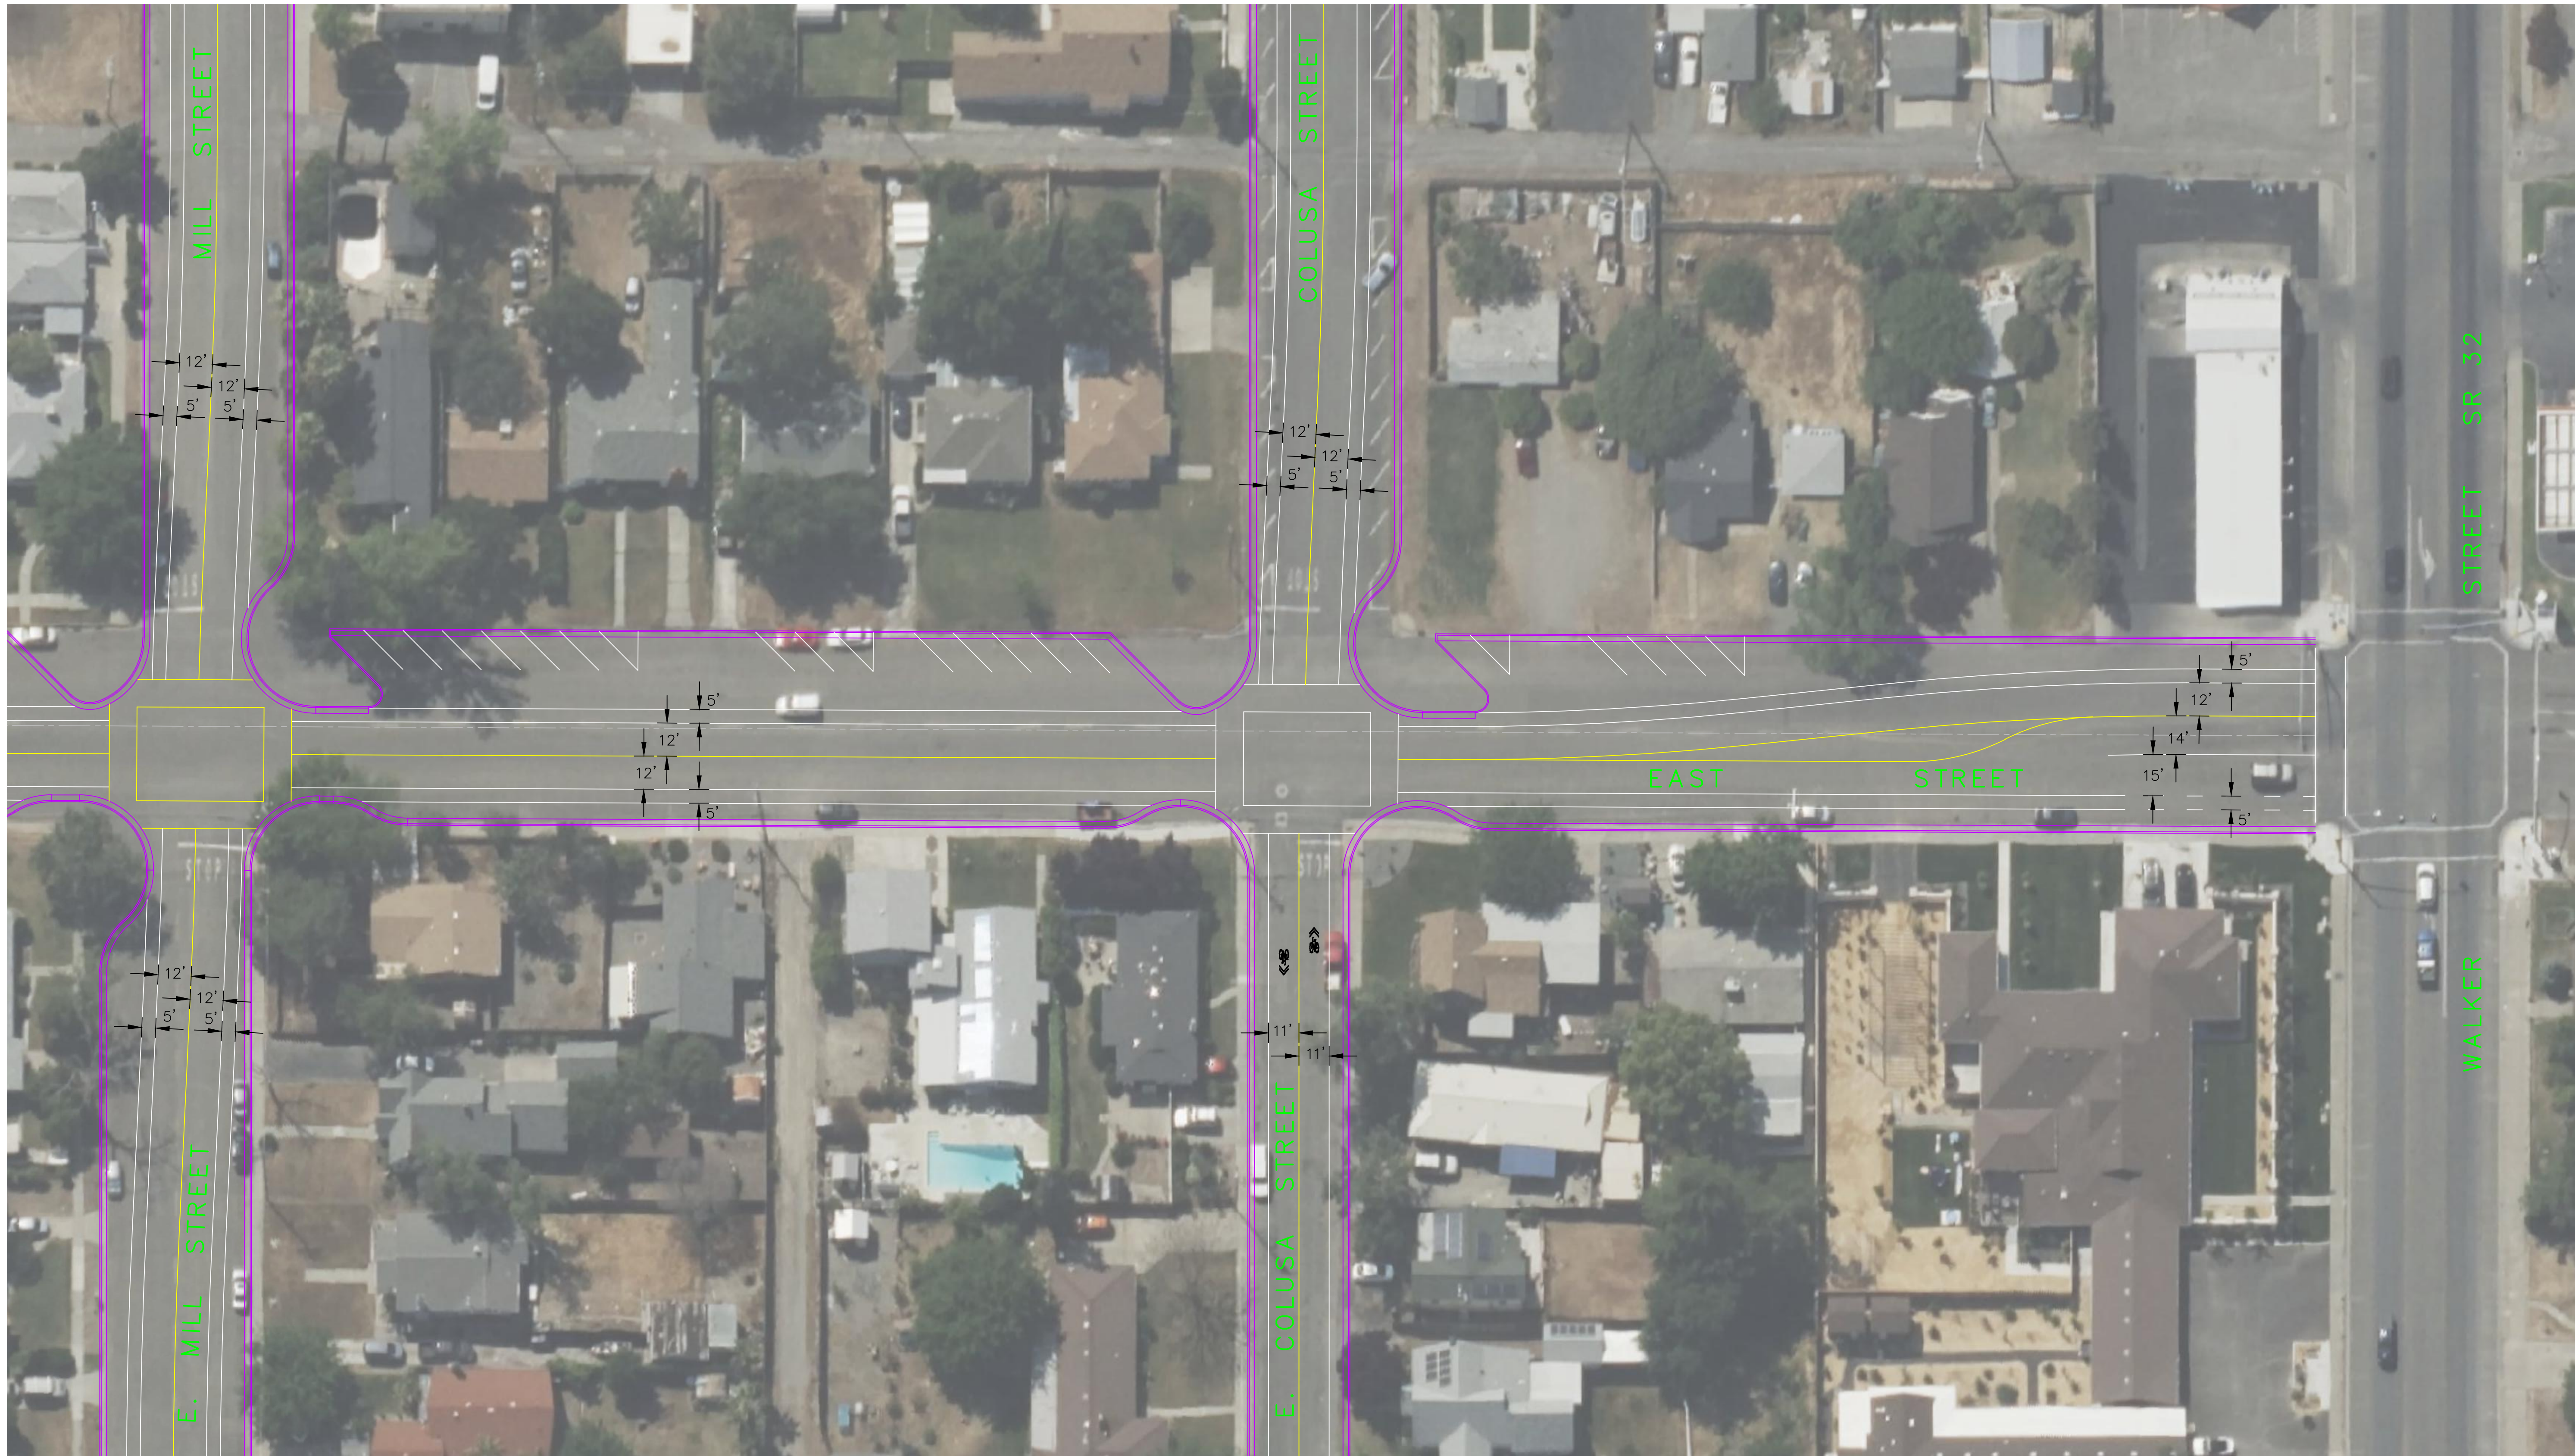

DRAFT

APPROVED	
DATE	AUGUST, 2023

PREPARED FOR :
CITY OF ORLAND

RAR
ROLLS ANDERSON & ROLLS
CIVIL ENGINEERS
115 YELLOWSTONE DRIVE • CHICO, CALIFORNIA 95973-5811 • TELEPHONE 530-895-1422

EAST STREET
CONCEPTUAL STRIPING AND IMPROVEMENTS

DESIGNED	PWR
DRAWN	CAD
CHECKED	JIR
DRAWING NO.	1 OF 2
JOB NO.	23004



DRAFT

APPROVED
DATE
AUGUST, 2023

PREPARED FOR :
CITY OF ORLAND

RAR
ROLLS ANDERSON & ROLLS
CIVIL ENGINEERS
115 YELLOWSTONE DRIVE • CHICO, CALIFORNIA 95973-5811 • TELEPHONE 530-895-1422

EAST STREET
CONCEPTUAL STRIPING AND IMPROVEMENTS

DESIGNED	PWR
DRAWN	CAD
CHECKED	JIR
DRAWING NO.	2 OF 2
JOB NO.	23004