


C:\PALMER\KT17071\Drawn\Topo\1-Terrain CI Drainage.dwg, 24x36, 9/20/2025 5:54:42 PM, as DWG to PDF.plt, 1:1

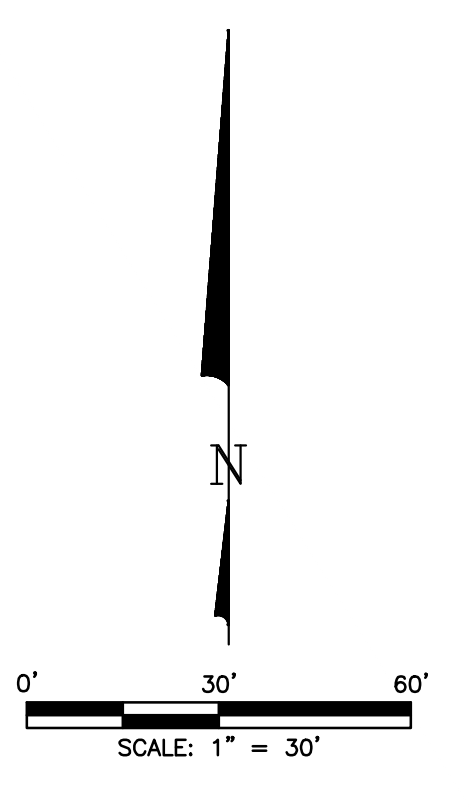

SCALE VERIFICATION

BAR IS ONE INCH ON ORIGINAL DRAWING

IF NOT ONE INCH ON THIS SHEET ADJUST SCALES ACCORDINGLY

THIS DRAWING IS THE PROPERTY OF GMS, INC., AND IS NOT TO BE RE-PRODUCED, MODIFIED OR USED FOR ANY OTHER PROJECT WITHOUT THE WRITTEN PERMISSION OF THIS PROJECT EXCEPT BY AGREEMENT WITH THIS COMPANY.

© 2025 GMS, INC.

REVISIONS	
NO.	DESCRIPTION

SKC	
DRAWN	SKC
DESIGNED	SKC
CHECKED	MAN
DATE	SEPTEMBER 2025
PROJECT NO.	17071.300
GMS FILE NO.	

GMS

CONSULTING ENGINEERS






611 N. WEBER, SUITE 300
COLORADO SPRINGS, CO 80903
719-475-2335

DRAINAGE CHANNEL SITE PLAN

PRELIMINARY GLEN PARK DRAINAGE IMPROVEMENTS

TOWN OF PALMER LAKE

SHEET
1
OF
2

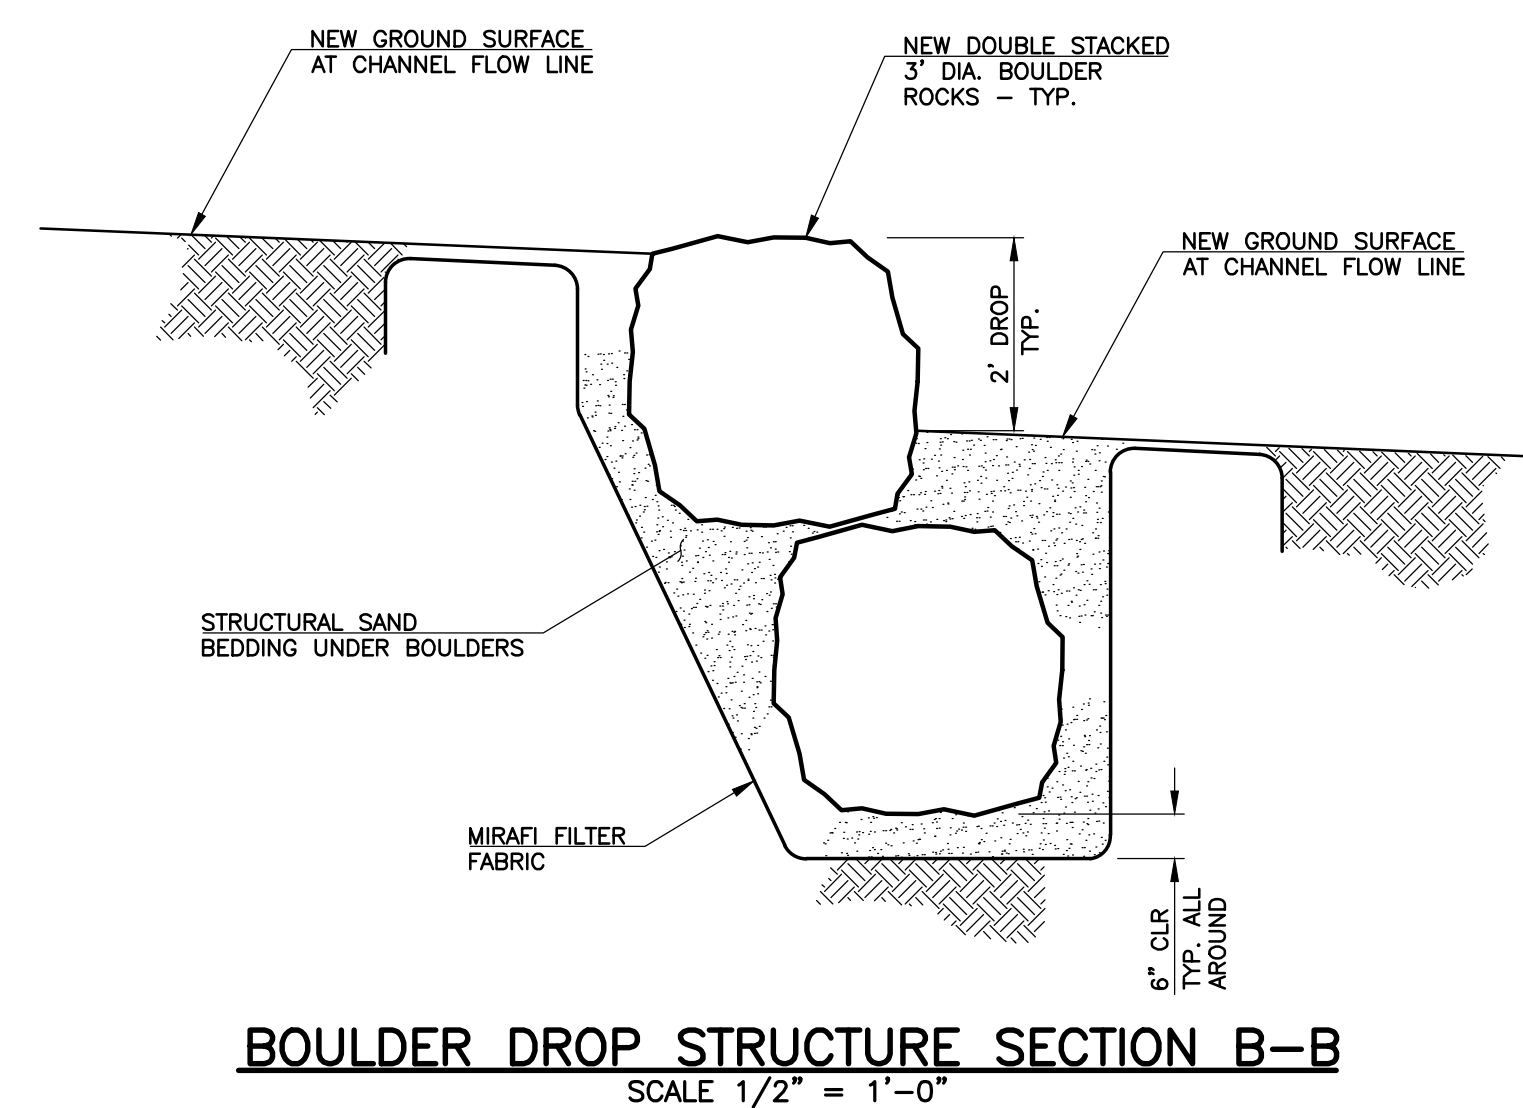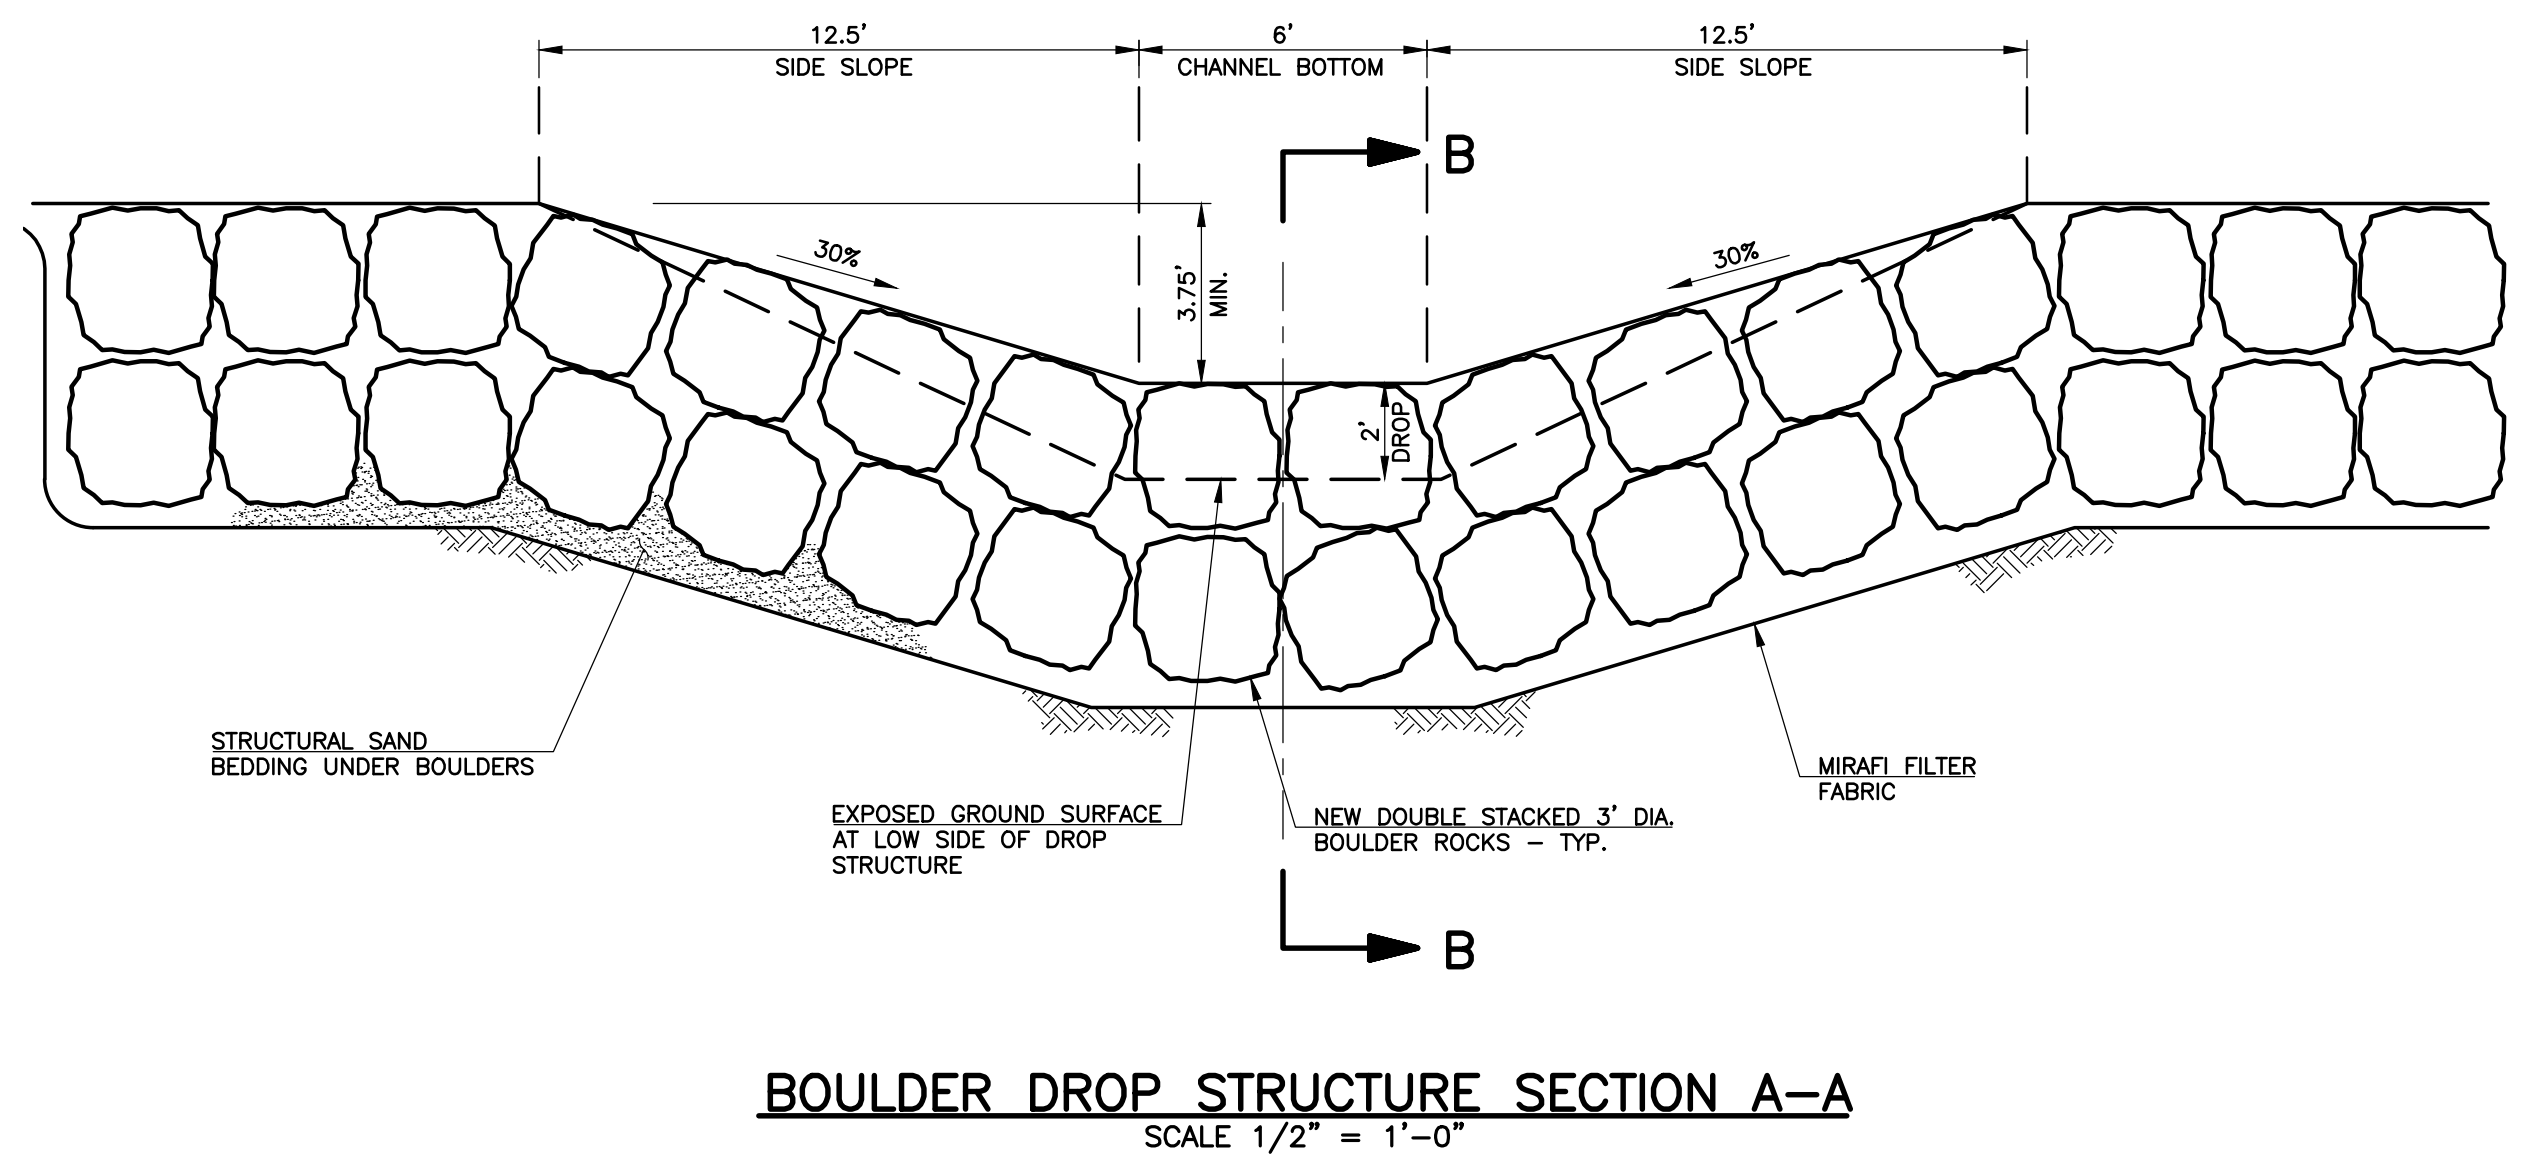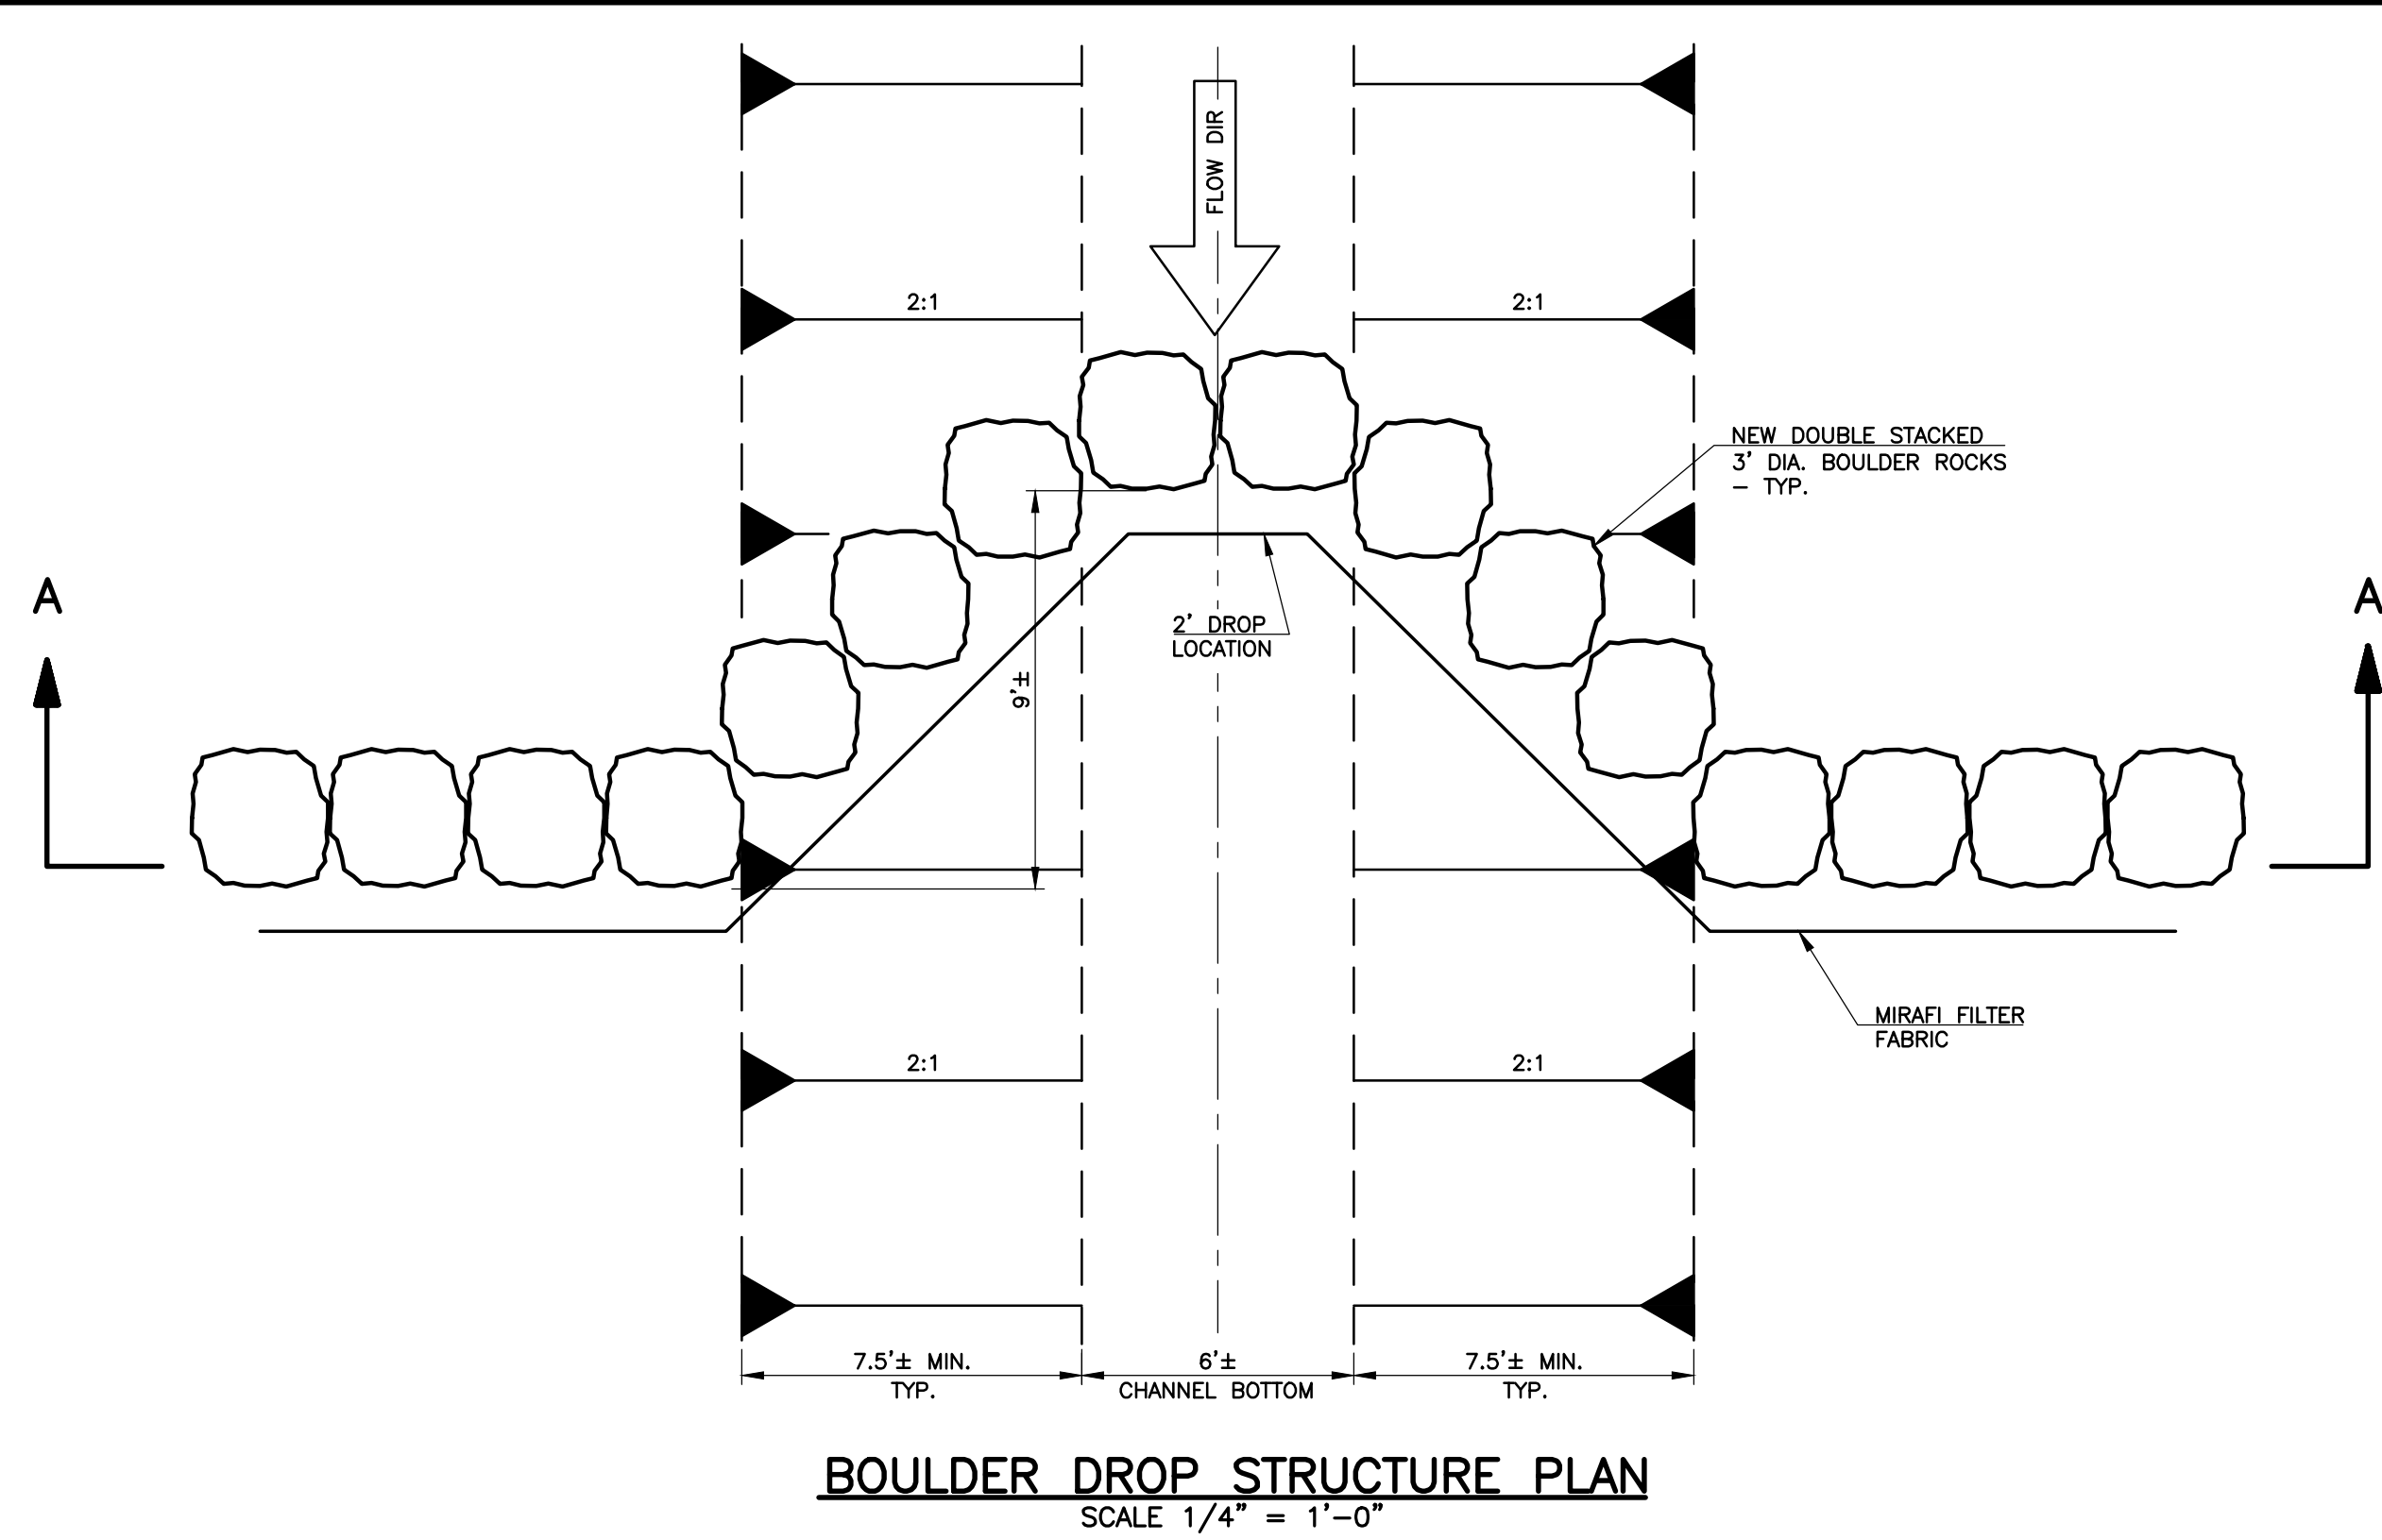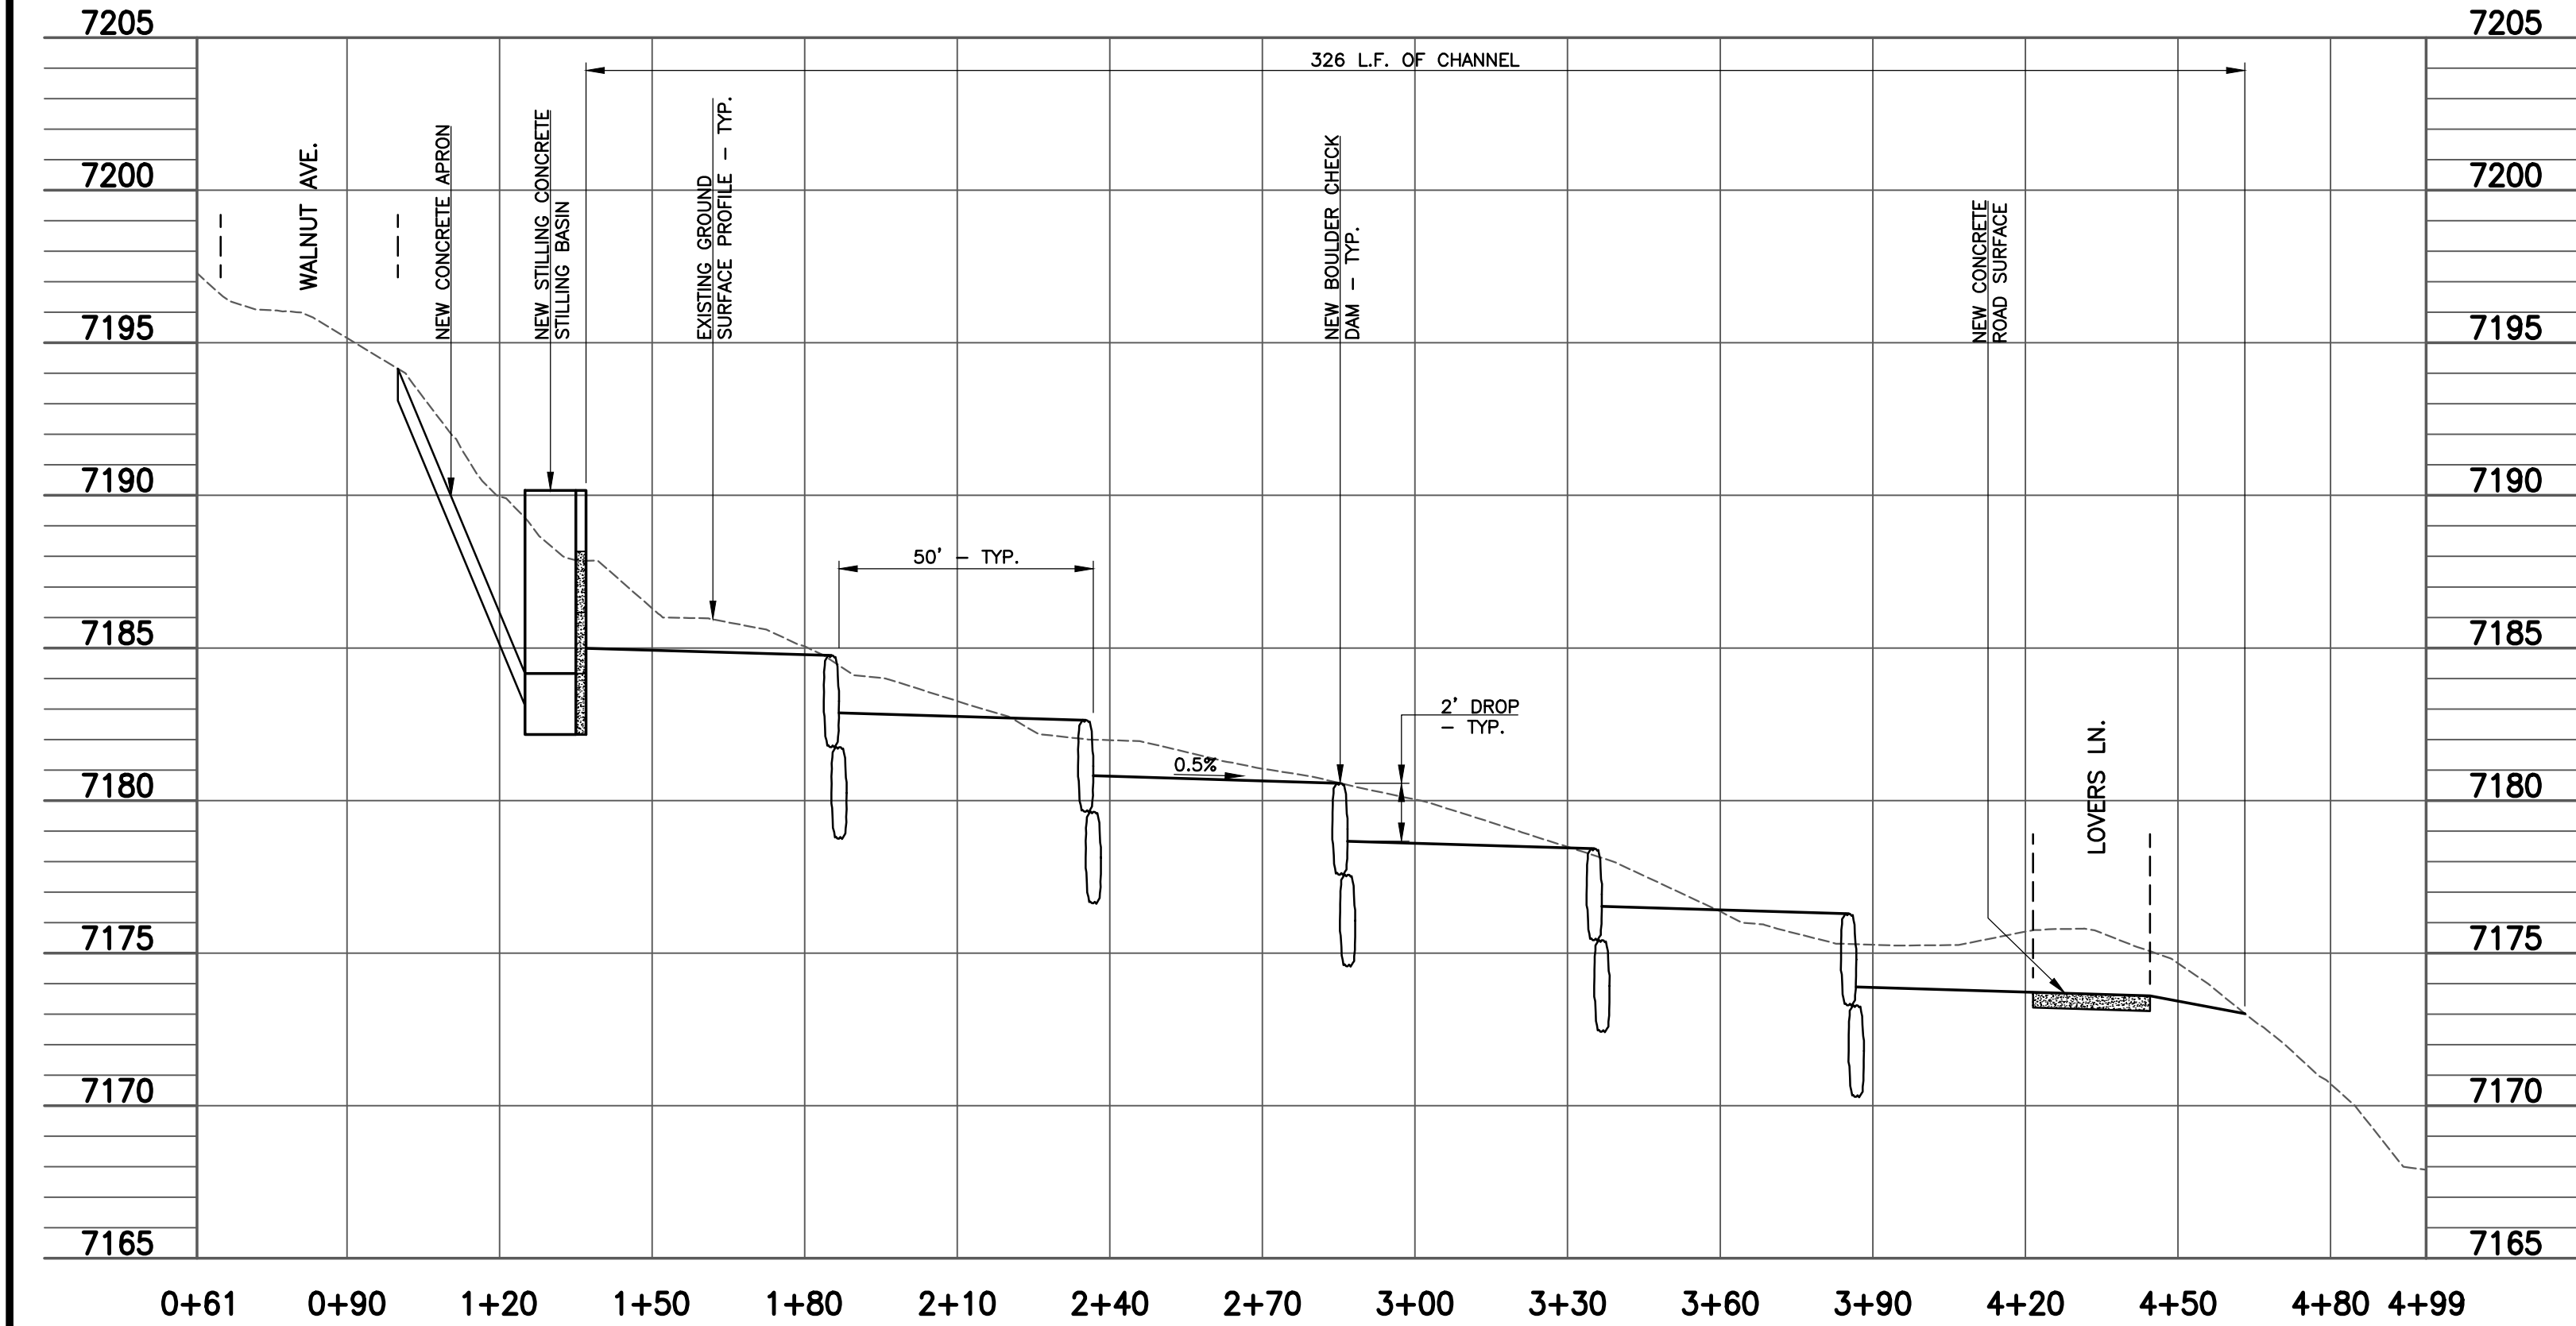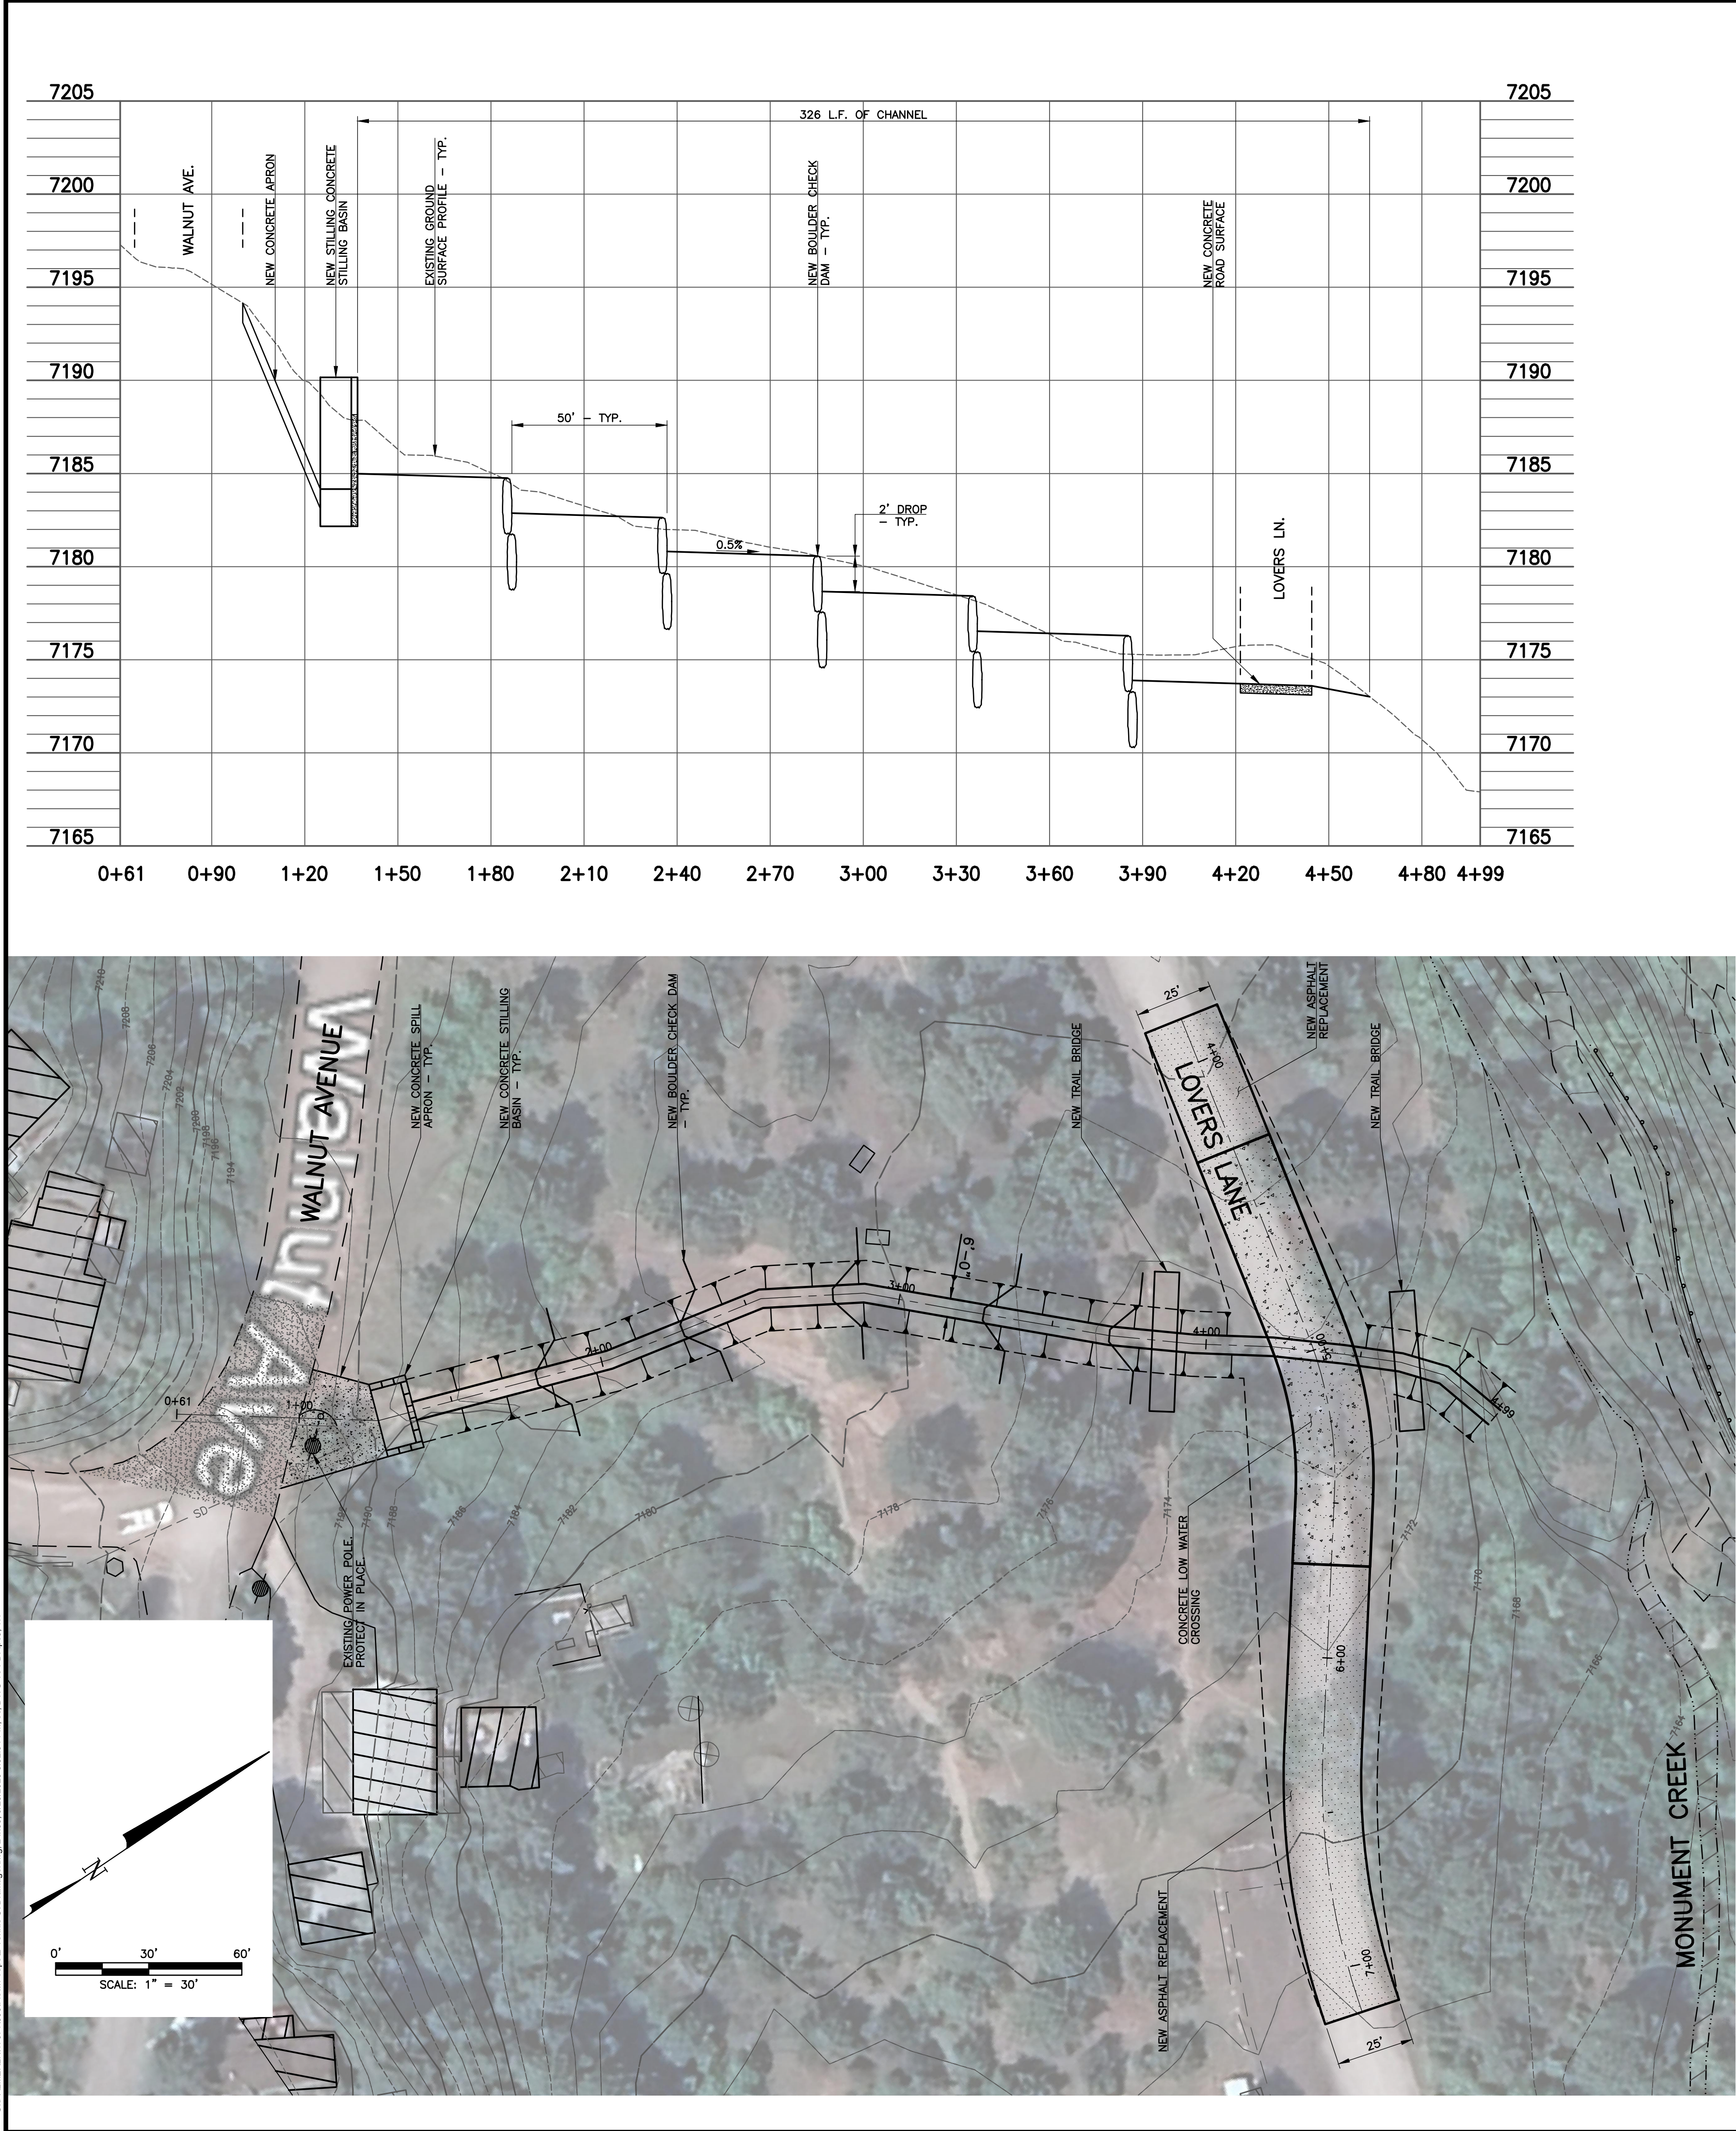

SCALE VERIFICATION

BAR IS ONE INCH ON ORIGINAL DRAWING

IF NOT ONE INCH ON THIS SHEET ADJUST SCALES ACCORDINGLY

THIS DRAWING IS THE PROPERTY OF GMS, INC., AND IS NOT TO BE RE-PRODUCED, MODIFIED OR USED FOR ANY OTHER PROJECT WITHOUT THE WRITTEN AGREEMENT WITH THIS COMPANY.

© 2025 GMS, INC.

REVISIONS	
NO.	DESCRIPTION

DESIGNED	CHECKED	DATE	PROJECT NO.	GMS FILE NO.
SKC	SKC	SEPTEMBER 2025	17071.300	17071.300

GMS

INC.

CONSULTING ENGINEERS

611 N. WEBER, SUITE 300
COLORADO SPRINGS, CO 80903
719.475.2935

DRAINAGE CHANNEL

PLAN AND PROFILE AND SECTIONS

PRELIMINARY GLEN PARK DRAINAGE IMPROVEMENTS

TOWN OF PALMER LAKE

SHEET

2

OF

2