
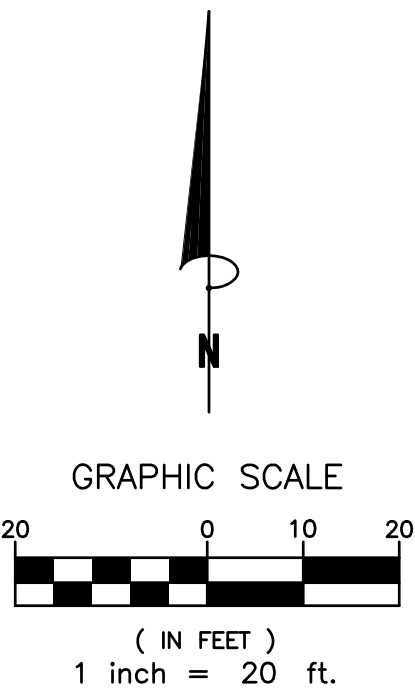




ELEPHANT ROCK ACRES FILING No. 7

A VACATION AND REPLAT OF LOTS 42, 43 AND 44, BLOCK 1,
ELEPHANT ROCK ACRES
TOWN OF PALMER LAKE, EL PASO COUNTY, COLORADO

AS PLATTED

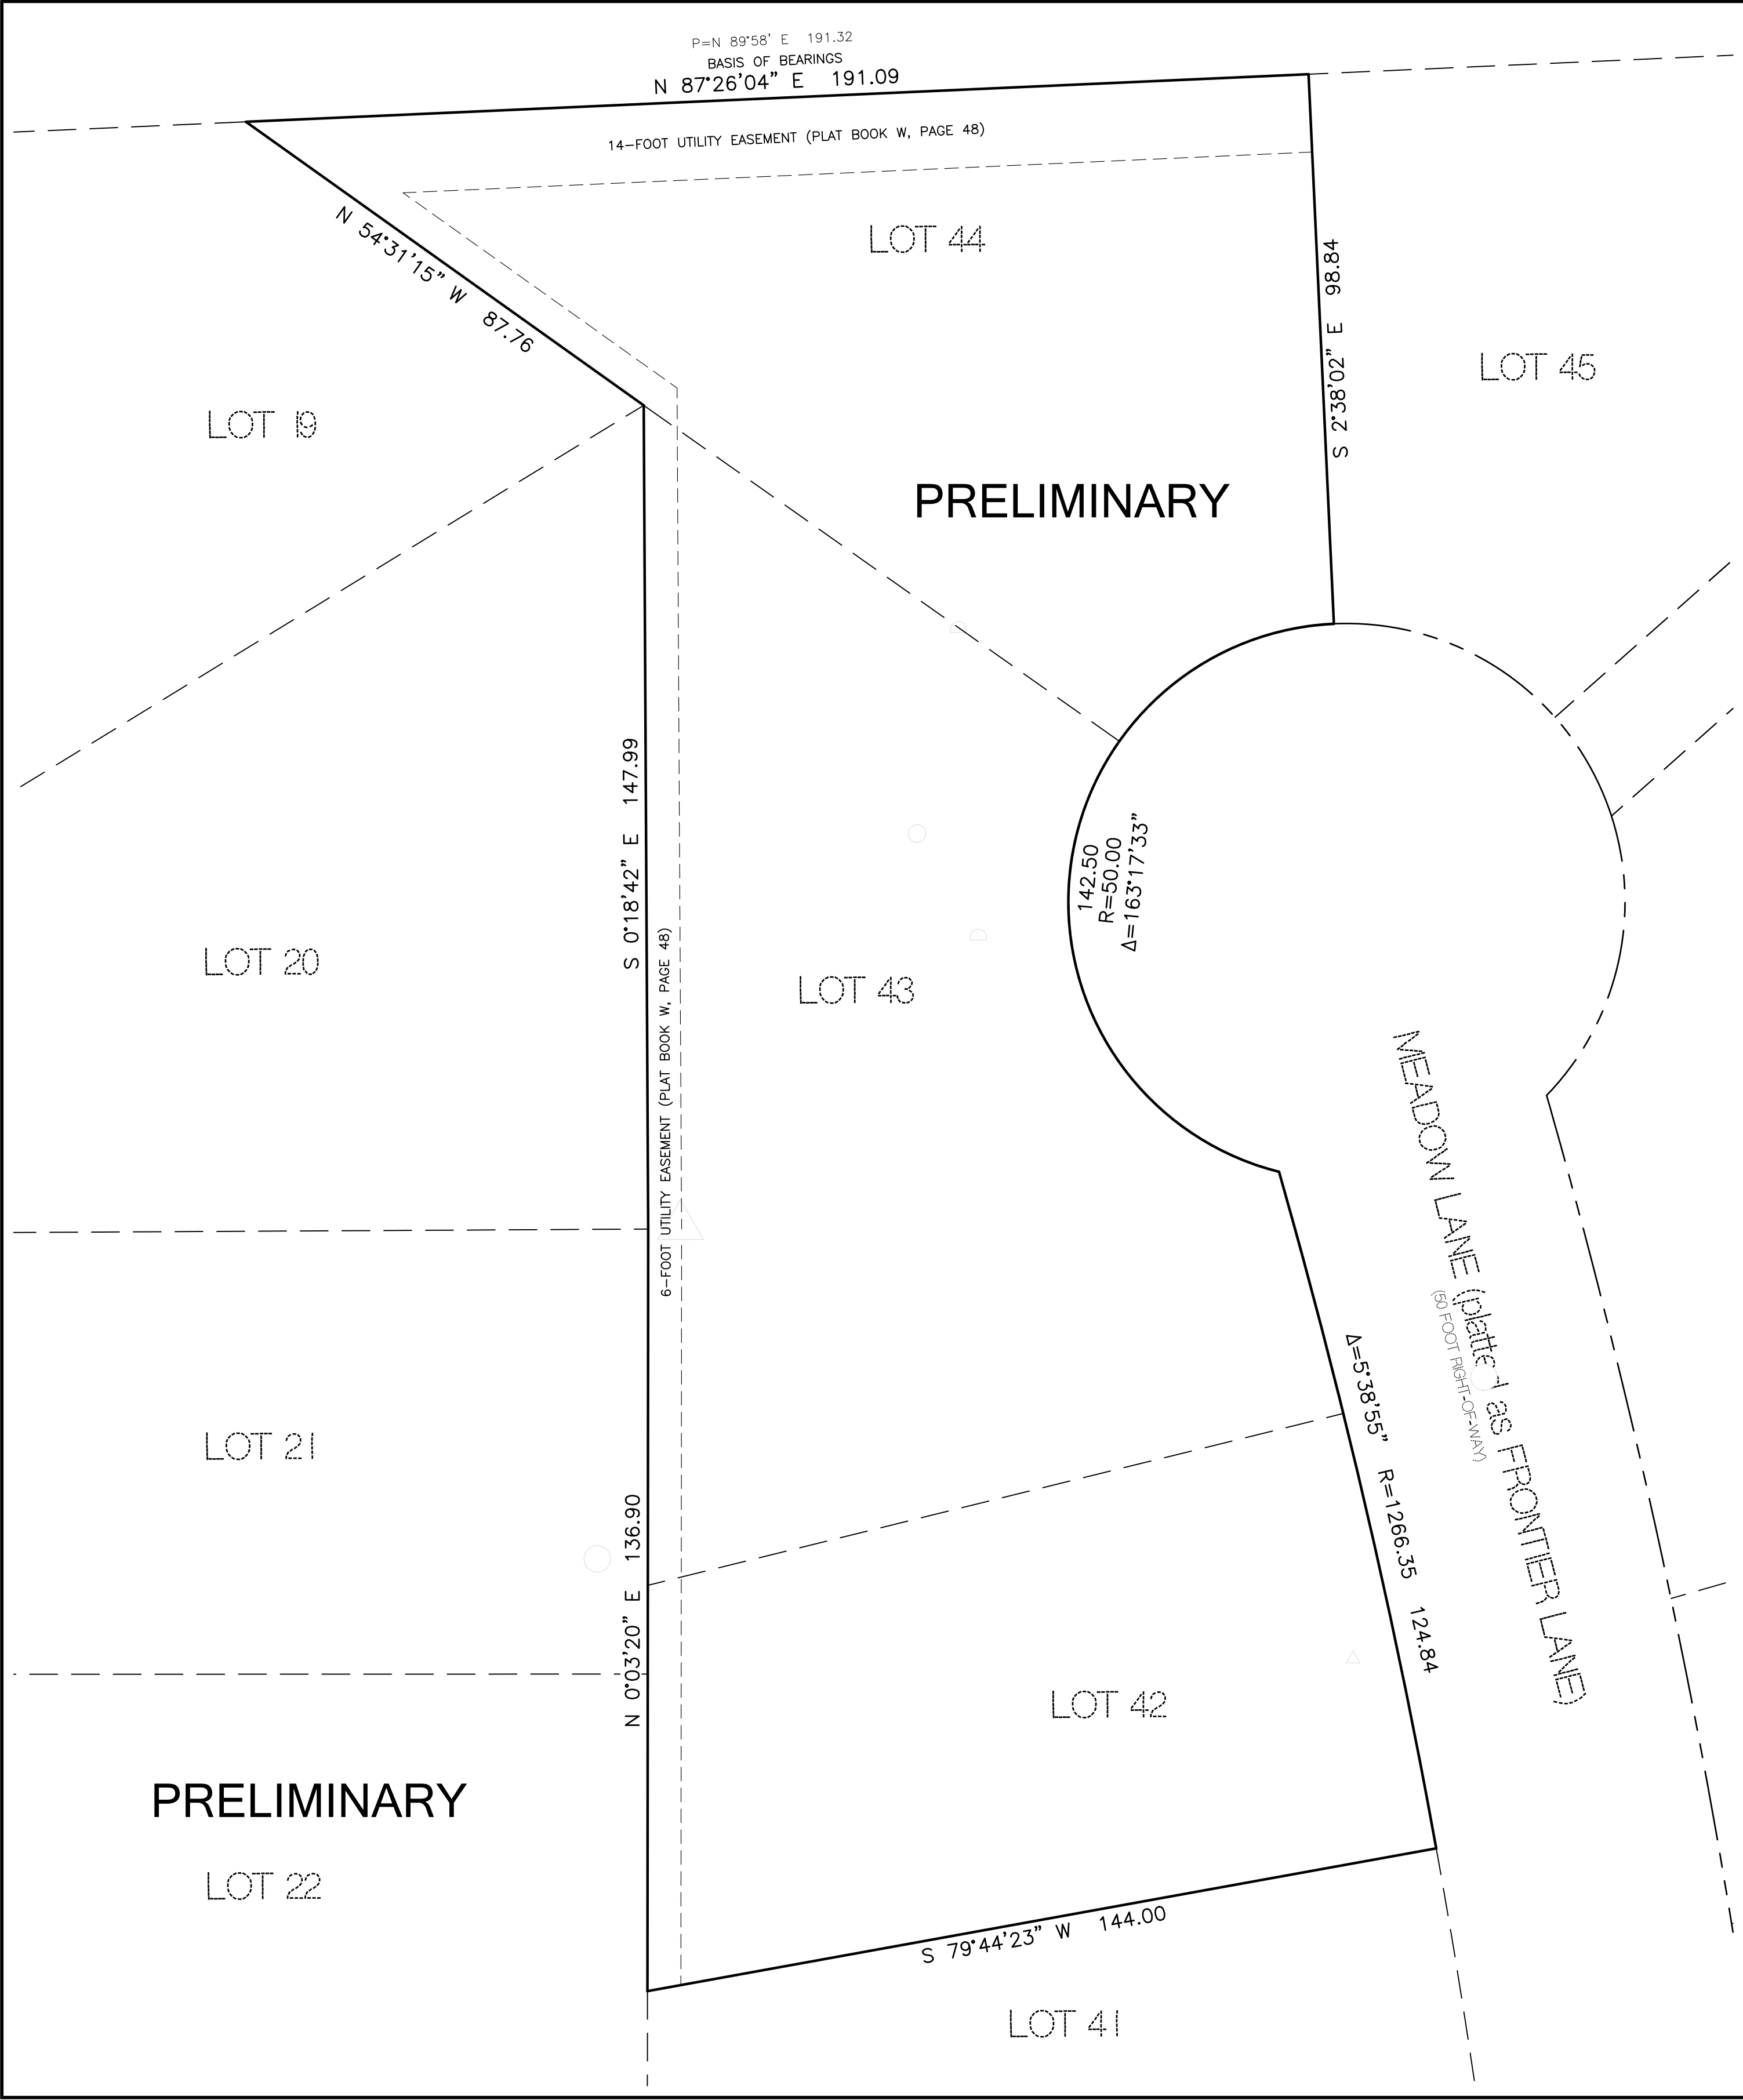

AS REPLATTED

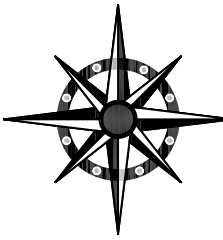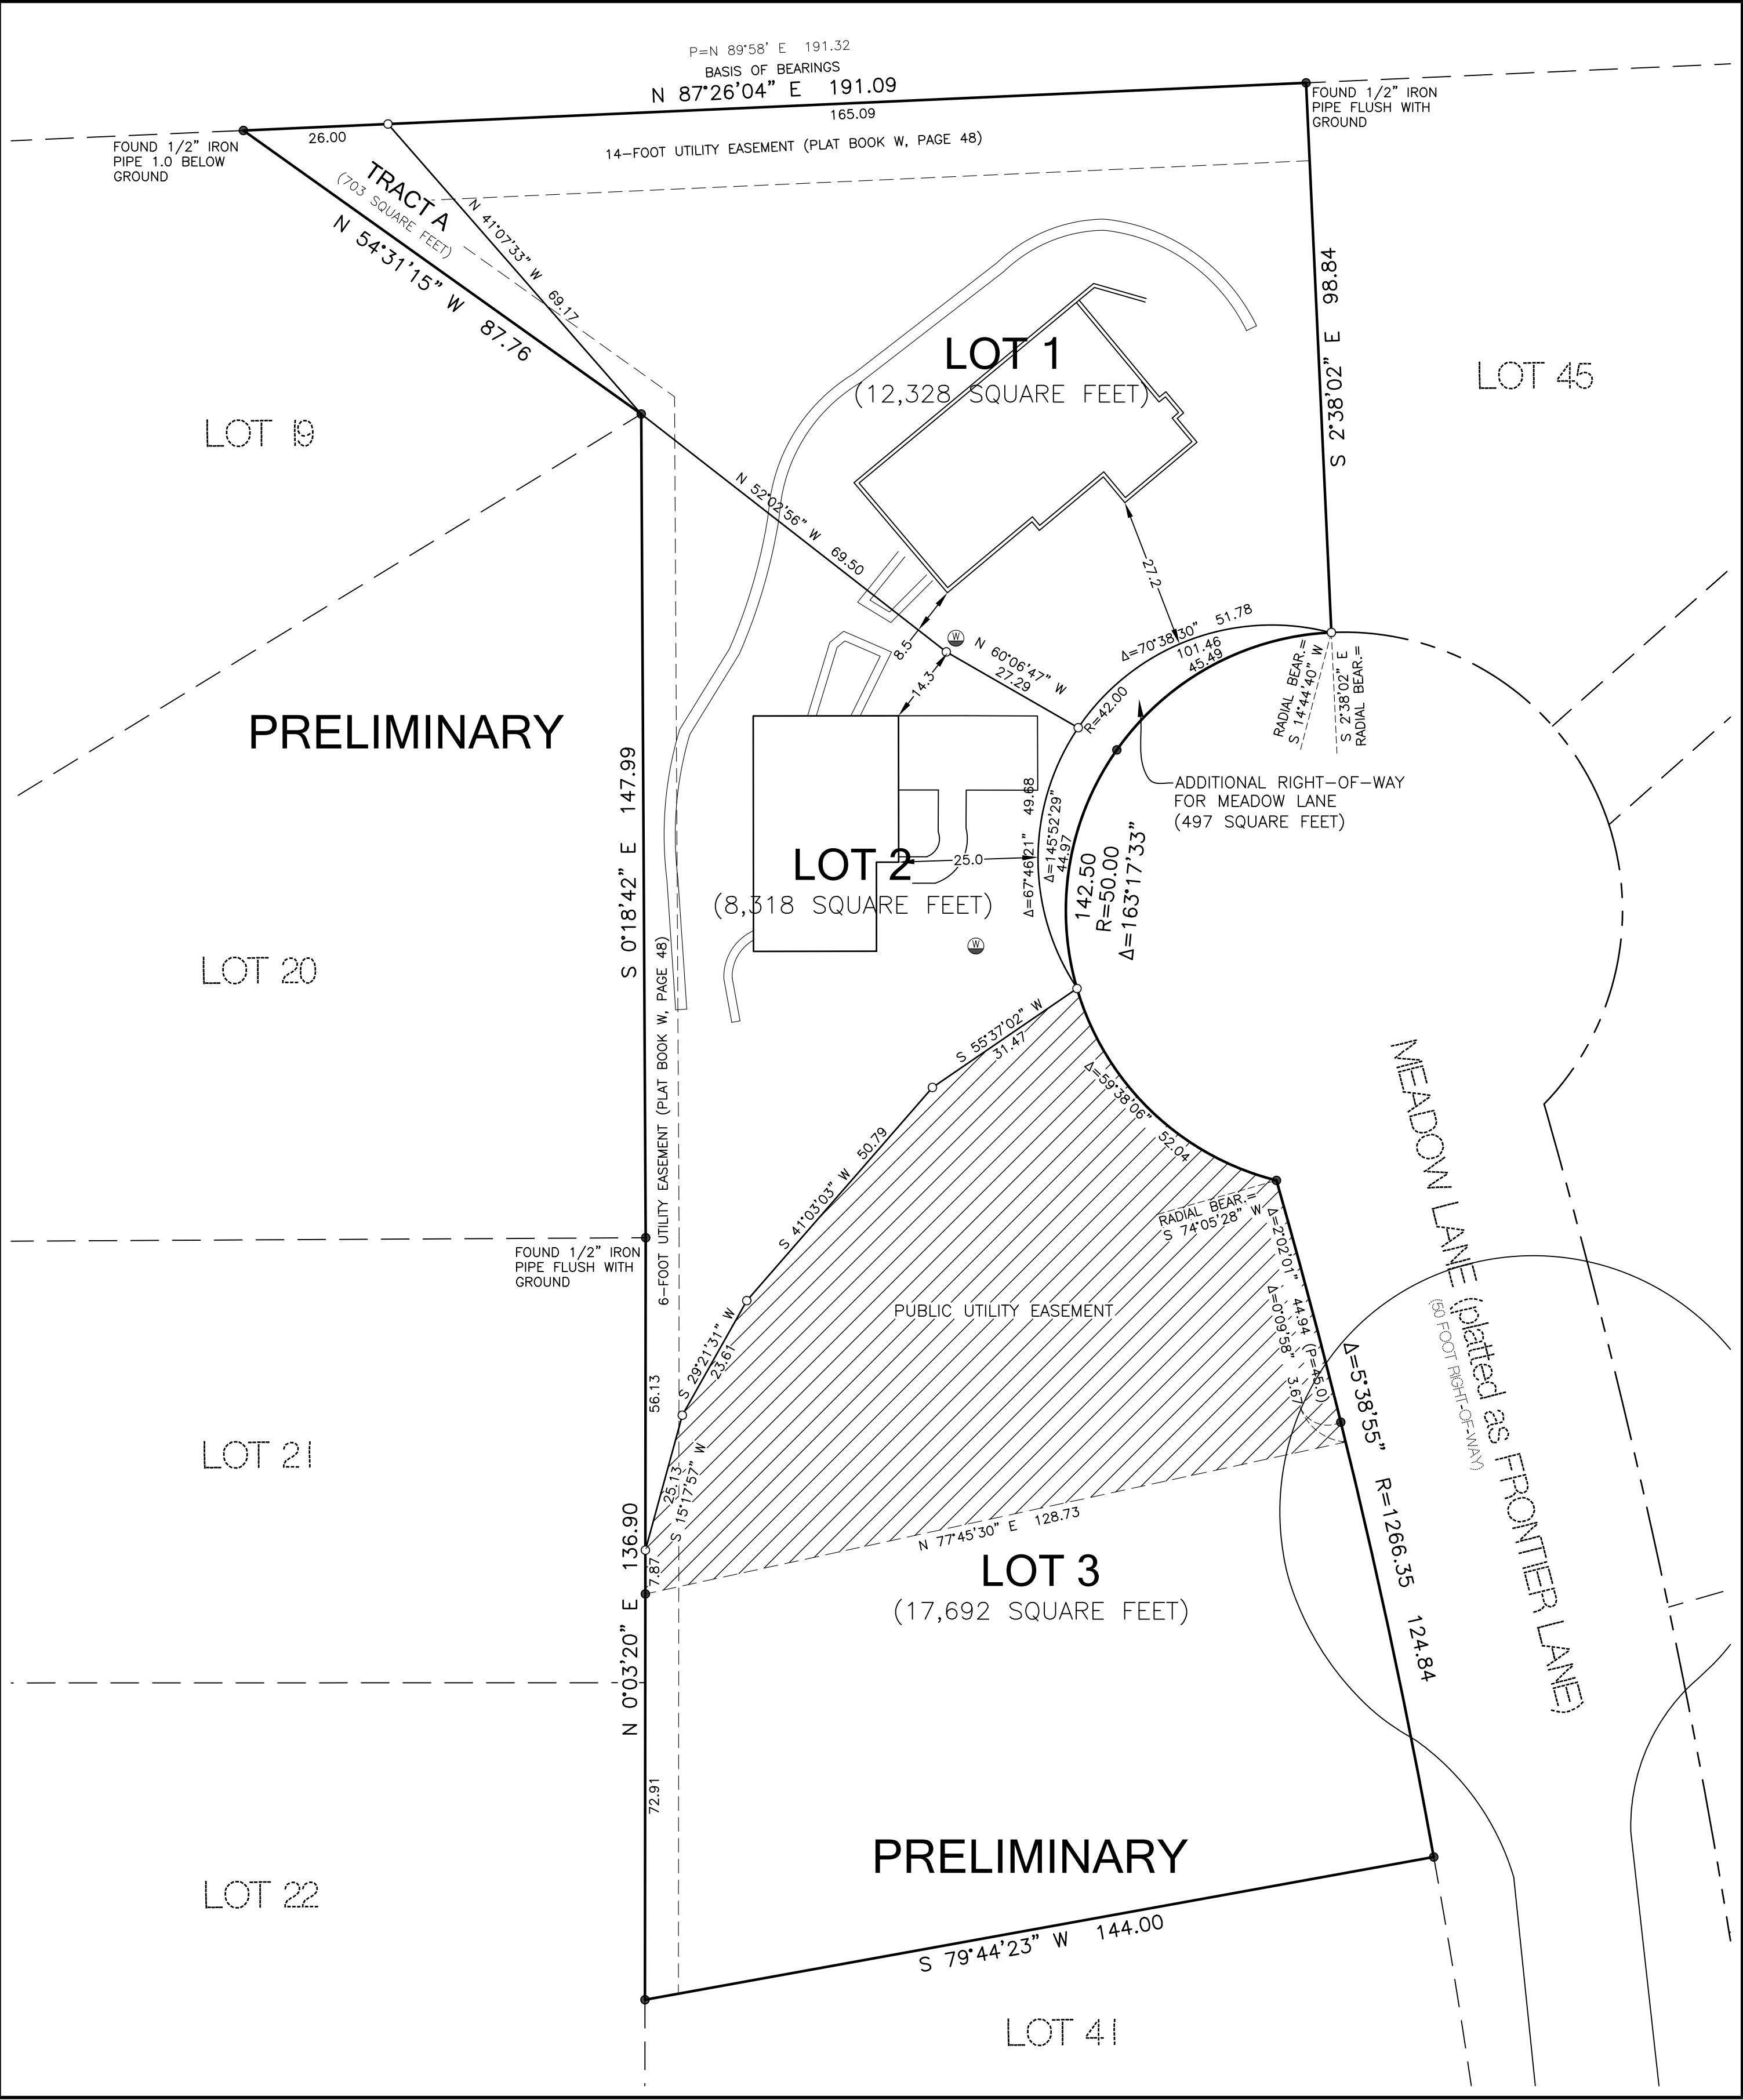

COMPASS SURVEYING & MAPPING, LLC
3253 WEST CAREFREE CIRCLE
COLORADO SPRINGS, CO 80917
719-354-4120
WWW.CSAMLIC.COM

- FOUND 1 1/4" ORANGE PLASTIC CAP MARKED "CSAM, LLC PLS 32439" FLUSH WITH GROUND, UNLESS OTHERWISE NOTED
- SET 1 1/4" ORANGE PLASTIC CAP MARKED "CSAM, LLC PLS 32439" FLUSH WITH GROUND.

REVISIONS:			PROJECT No.	24081
			DATE:	MAY 12, 2025
			DRAWN BY:	MSJ
			CHECKED BY:	MSJ
			SHEET:	2 OF 2