




GRAPHIC SCALE

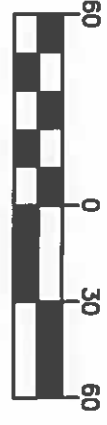


(IN FEET)
1 inch = 60 ft.

LEGEND:

- Boundary Monument Found
- ⊗ Sanitary Sewer Manhole
- ⋈ Water Valve
- ⚙ Water Meter
- ⚡ Fire Hydrant
- ⚡ Overhead Electric Line
- ⌚ Utility Pole
- Guy Line
- WL Undergroung Water Line
- UG Undergroung Gas Line
- UT Undergroung Telephone Line
- Wire Strand Fence
- [-] Split Rail Fence

NOTE:

The sanitary and water located shown hereon were provide by the Town of Palmer Lake water and sanitation department and are approximate. Gould Land Surveying, LLC does not guaranty said underground utilities to be shown in their exact location and that said underground utilities are shown in their entirety. Gould Land Surveying, LLC did not physically enter any manholes to verify size and material. Where additional or more detailed information is required, the client is advised that excavation may be necessary.

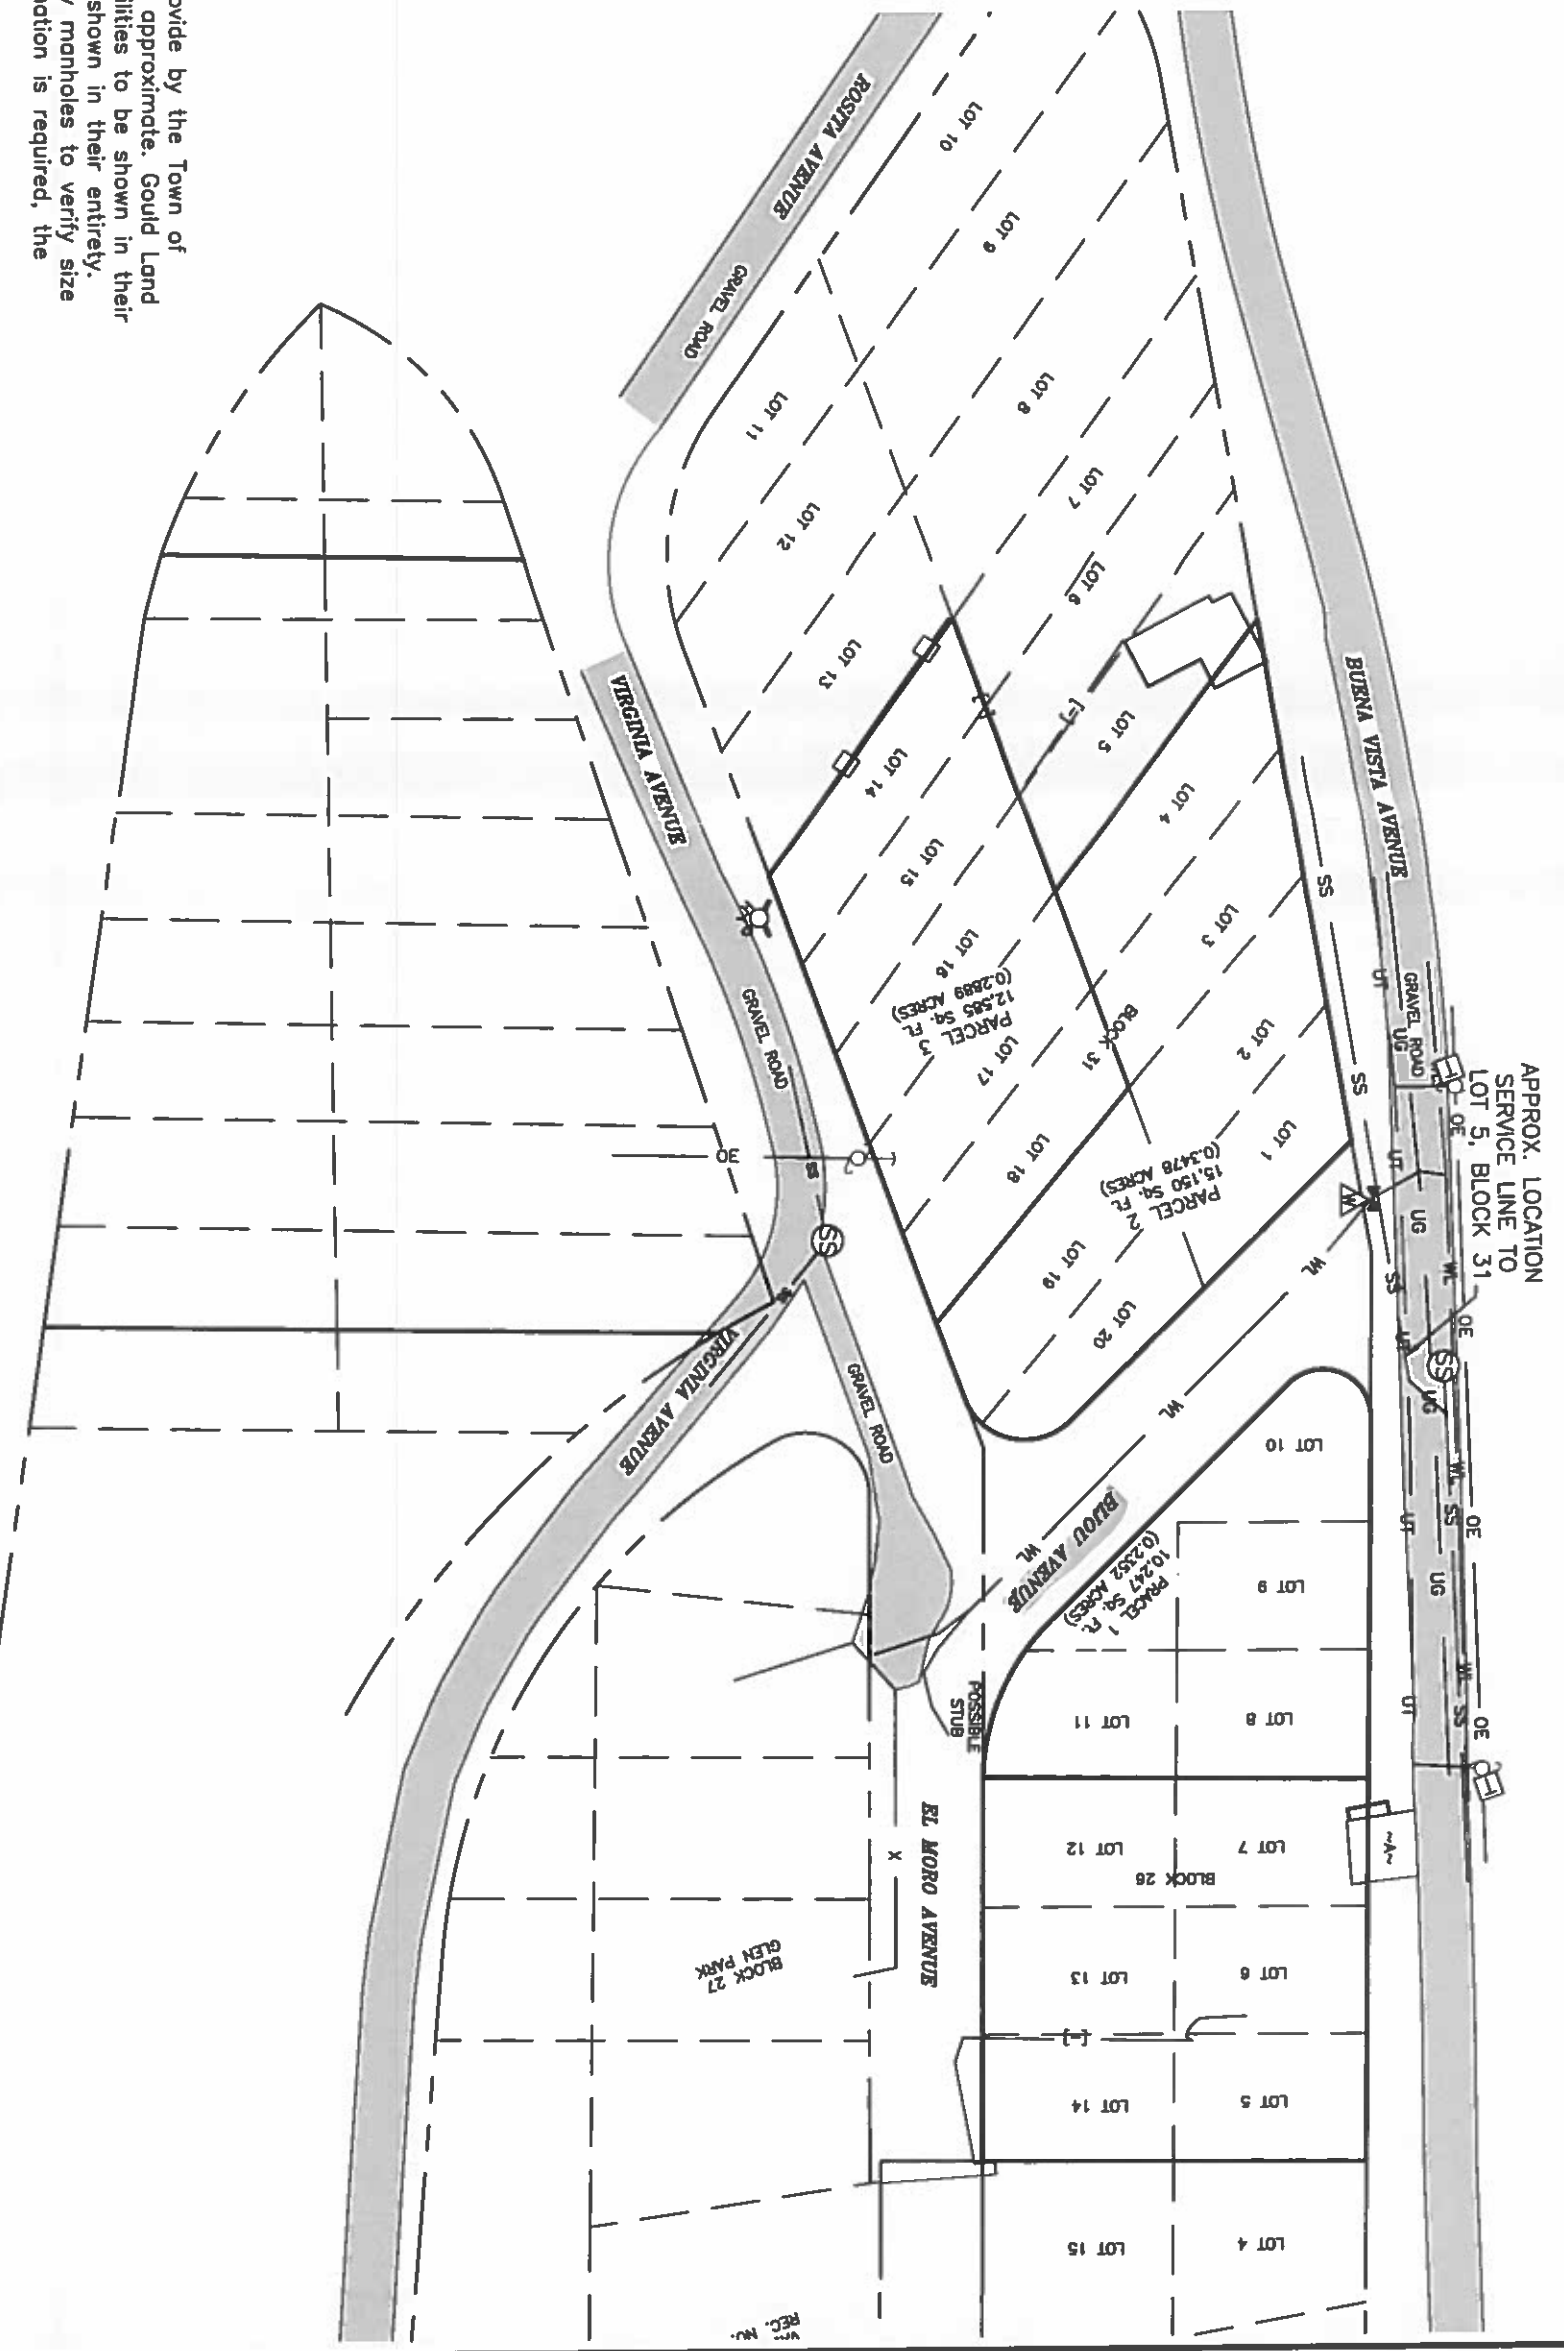

GOULD
LAND SURVEYING

P.O. Box 7123
Woodland Park, CO 80863
(719) 687-8385
info@goulds.com
www.GouldLandSurveying.com

UTILITIES EXHIBIT
BLOCKS 26, 28 & 31, GLEN PARK

Project No.: 22056
September 23, 2022
Rev.: May 8, 2023

