

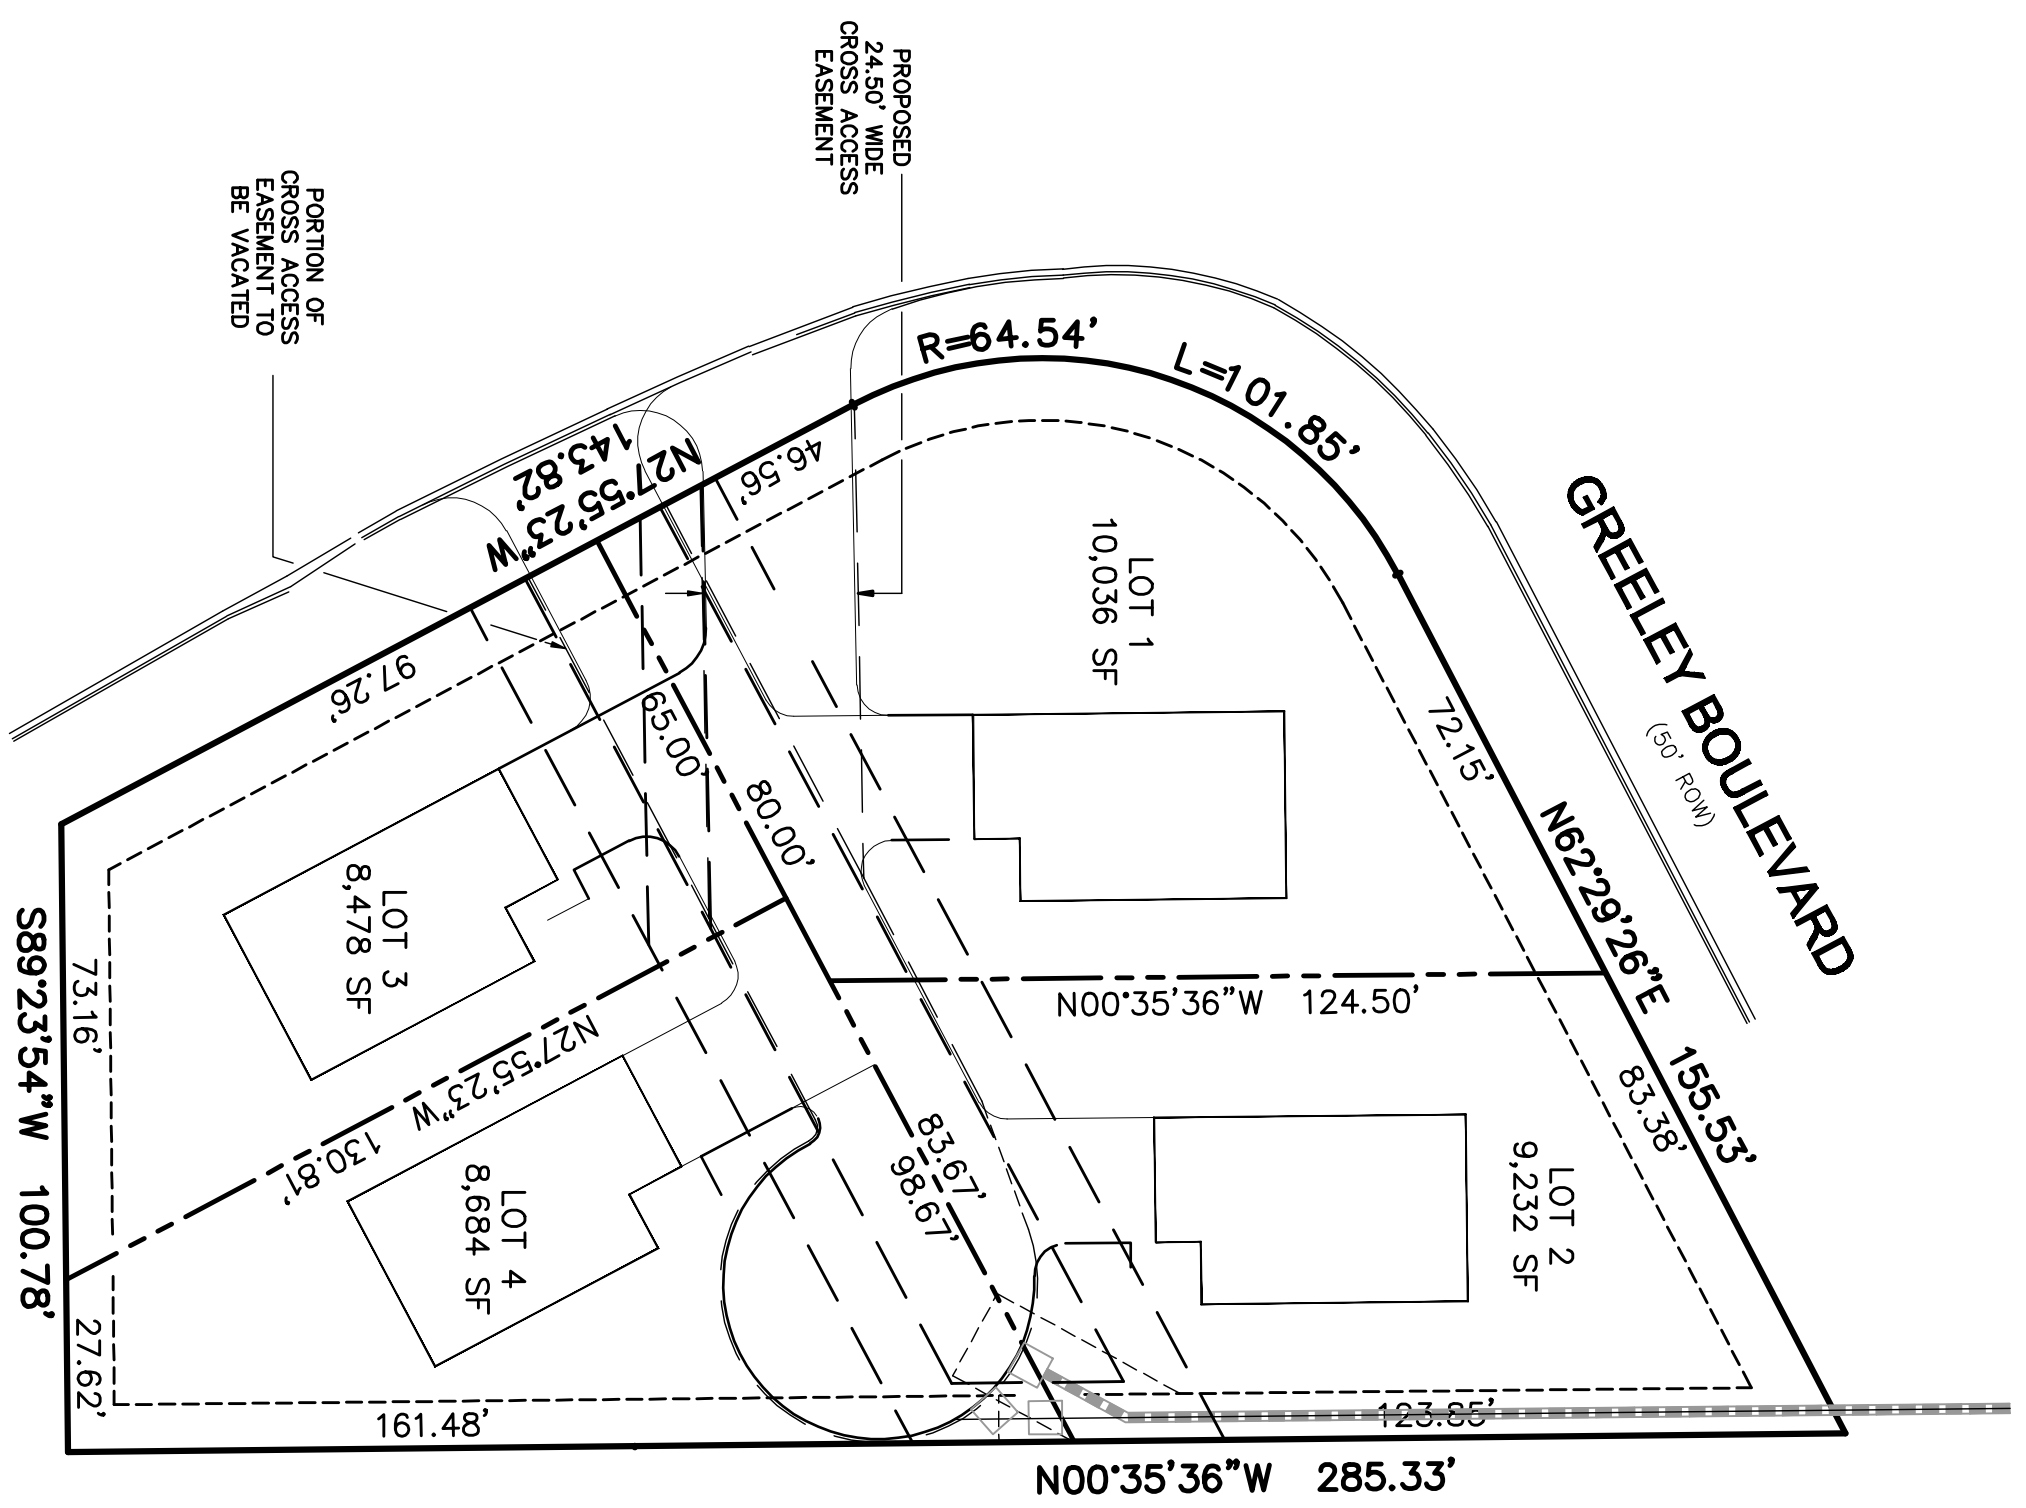
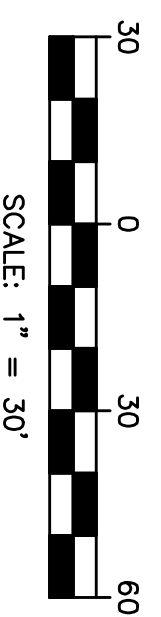



**SURVEY EXHIBIT**  
**ADJUSTMENT TO ACCESS LOCATION**  
**A REPLAT OF LOT 1, BLOCK 2,**  
**PINE CREST YOUTH RANCH SUBDIVISION**

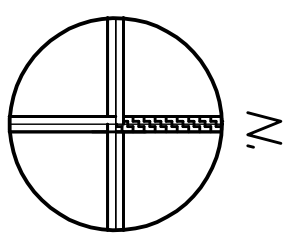

OVERLAY CHANGES  
WITH AS PLATTED

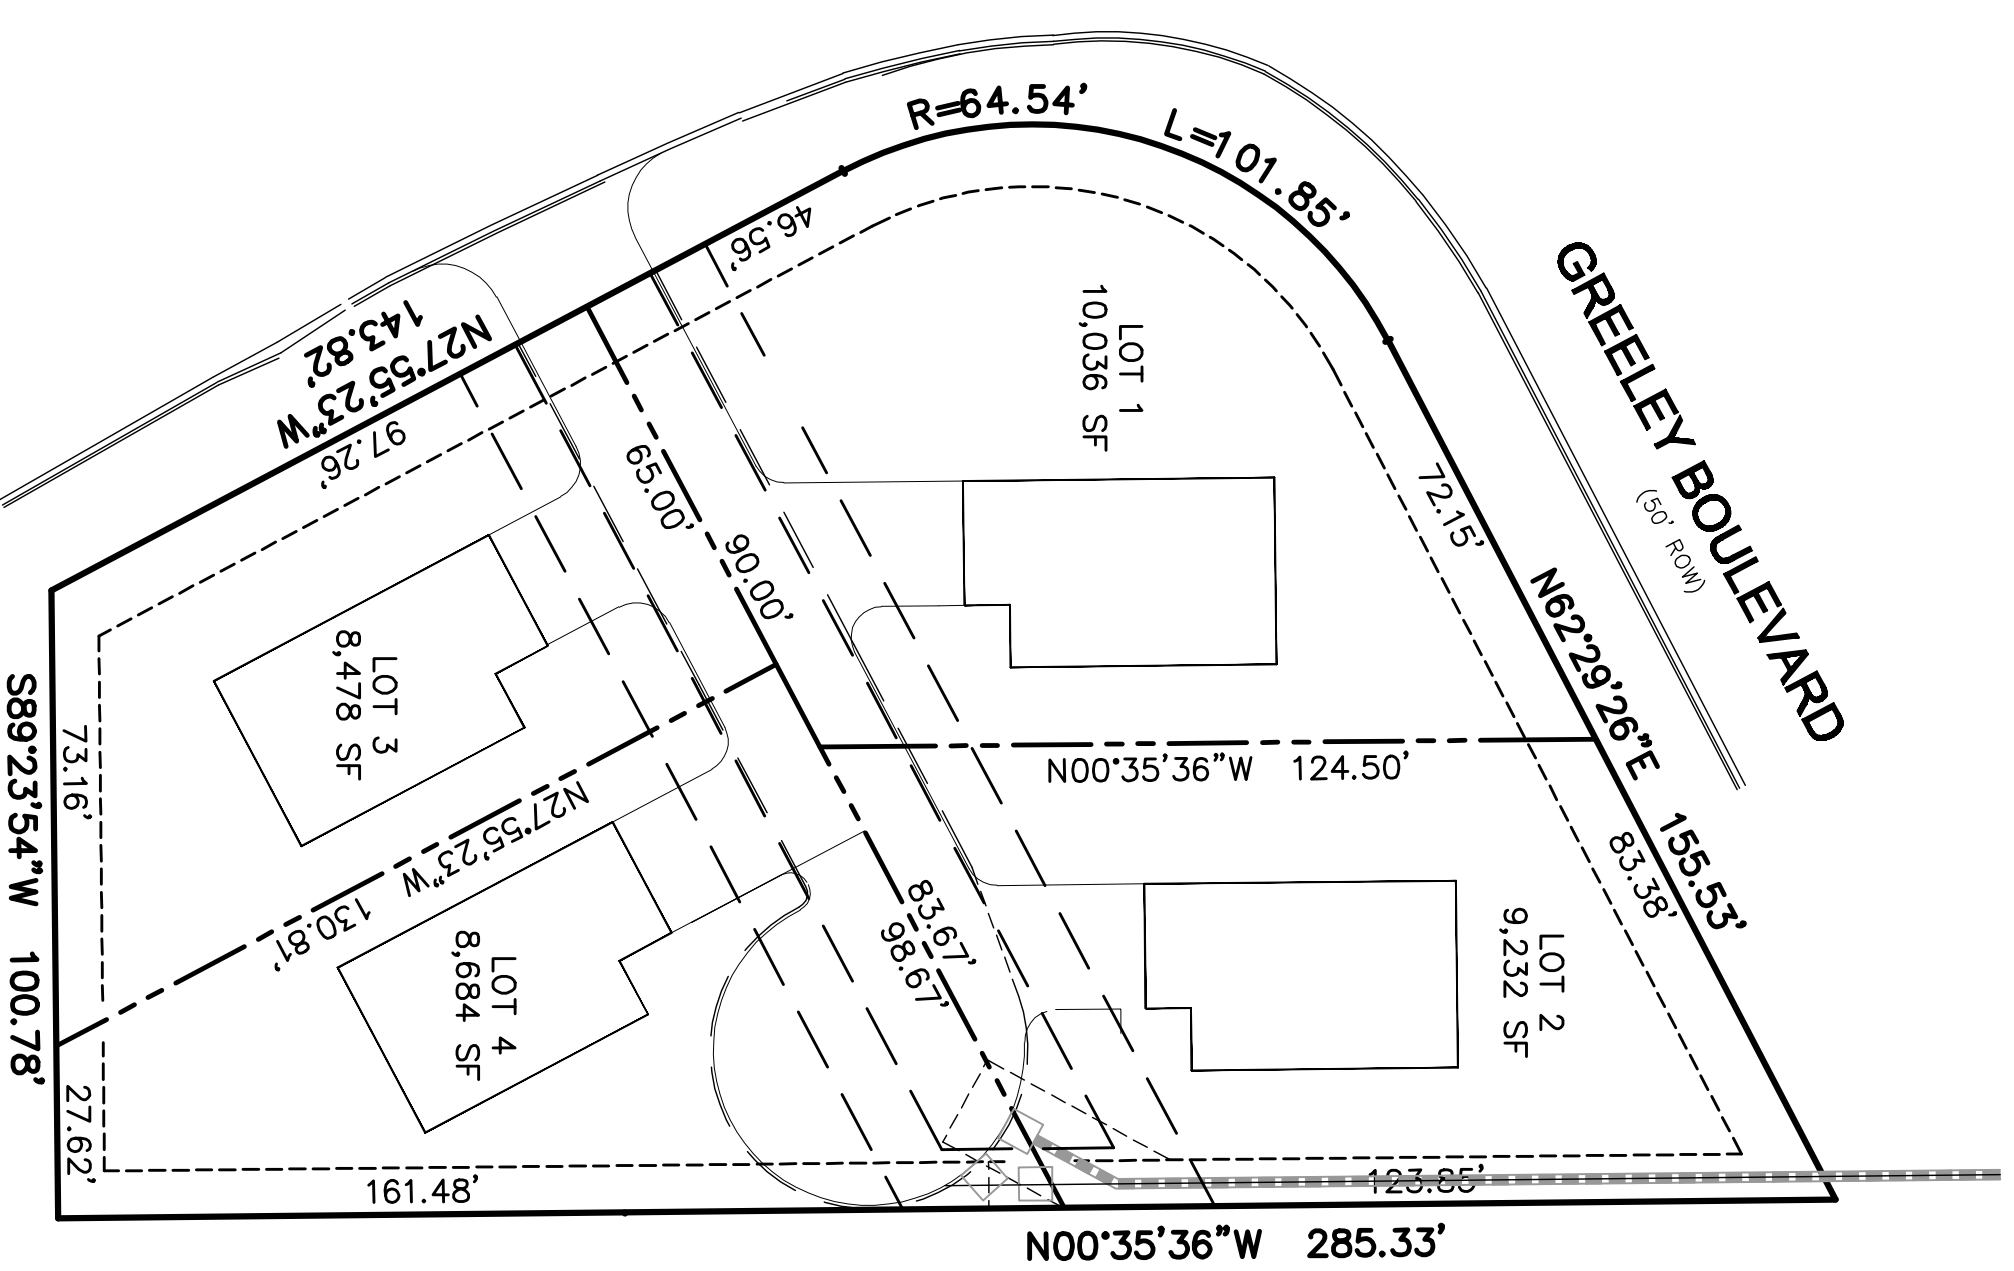

AS  
PLATTED

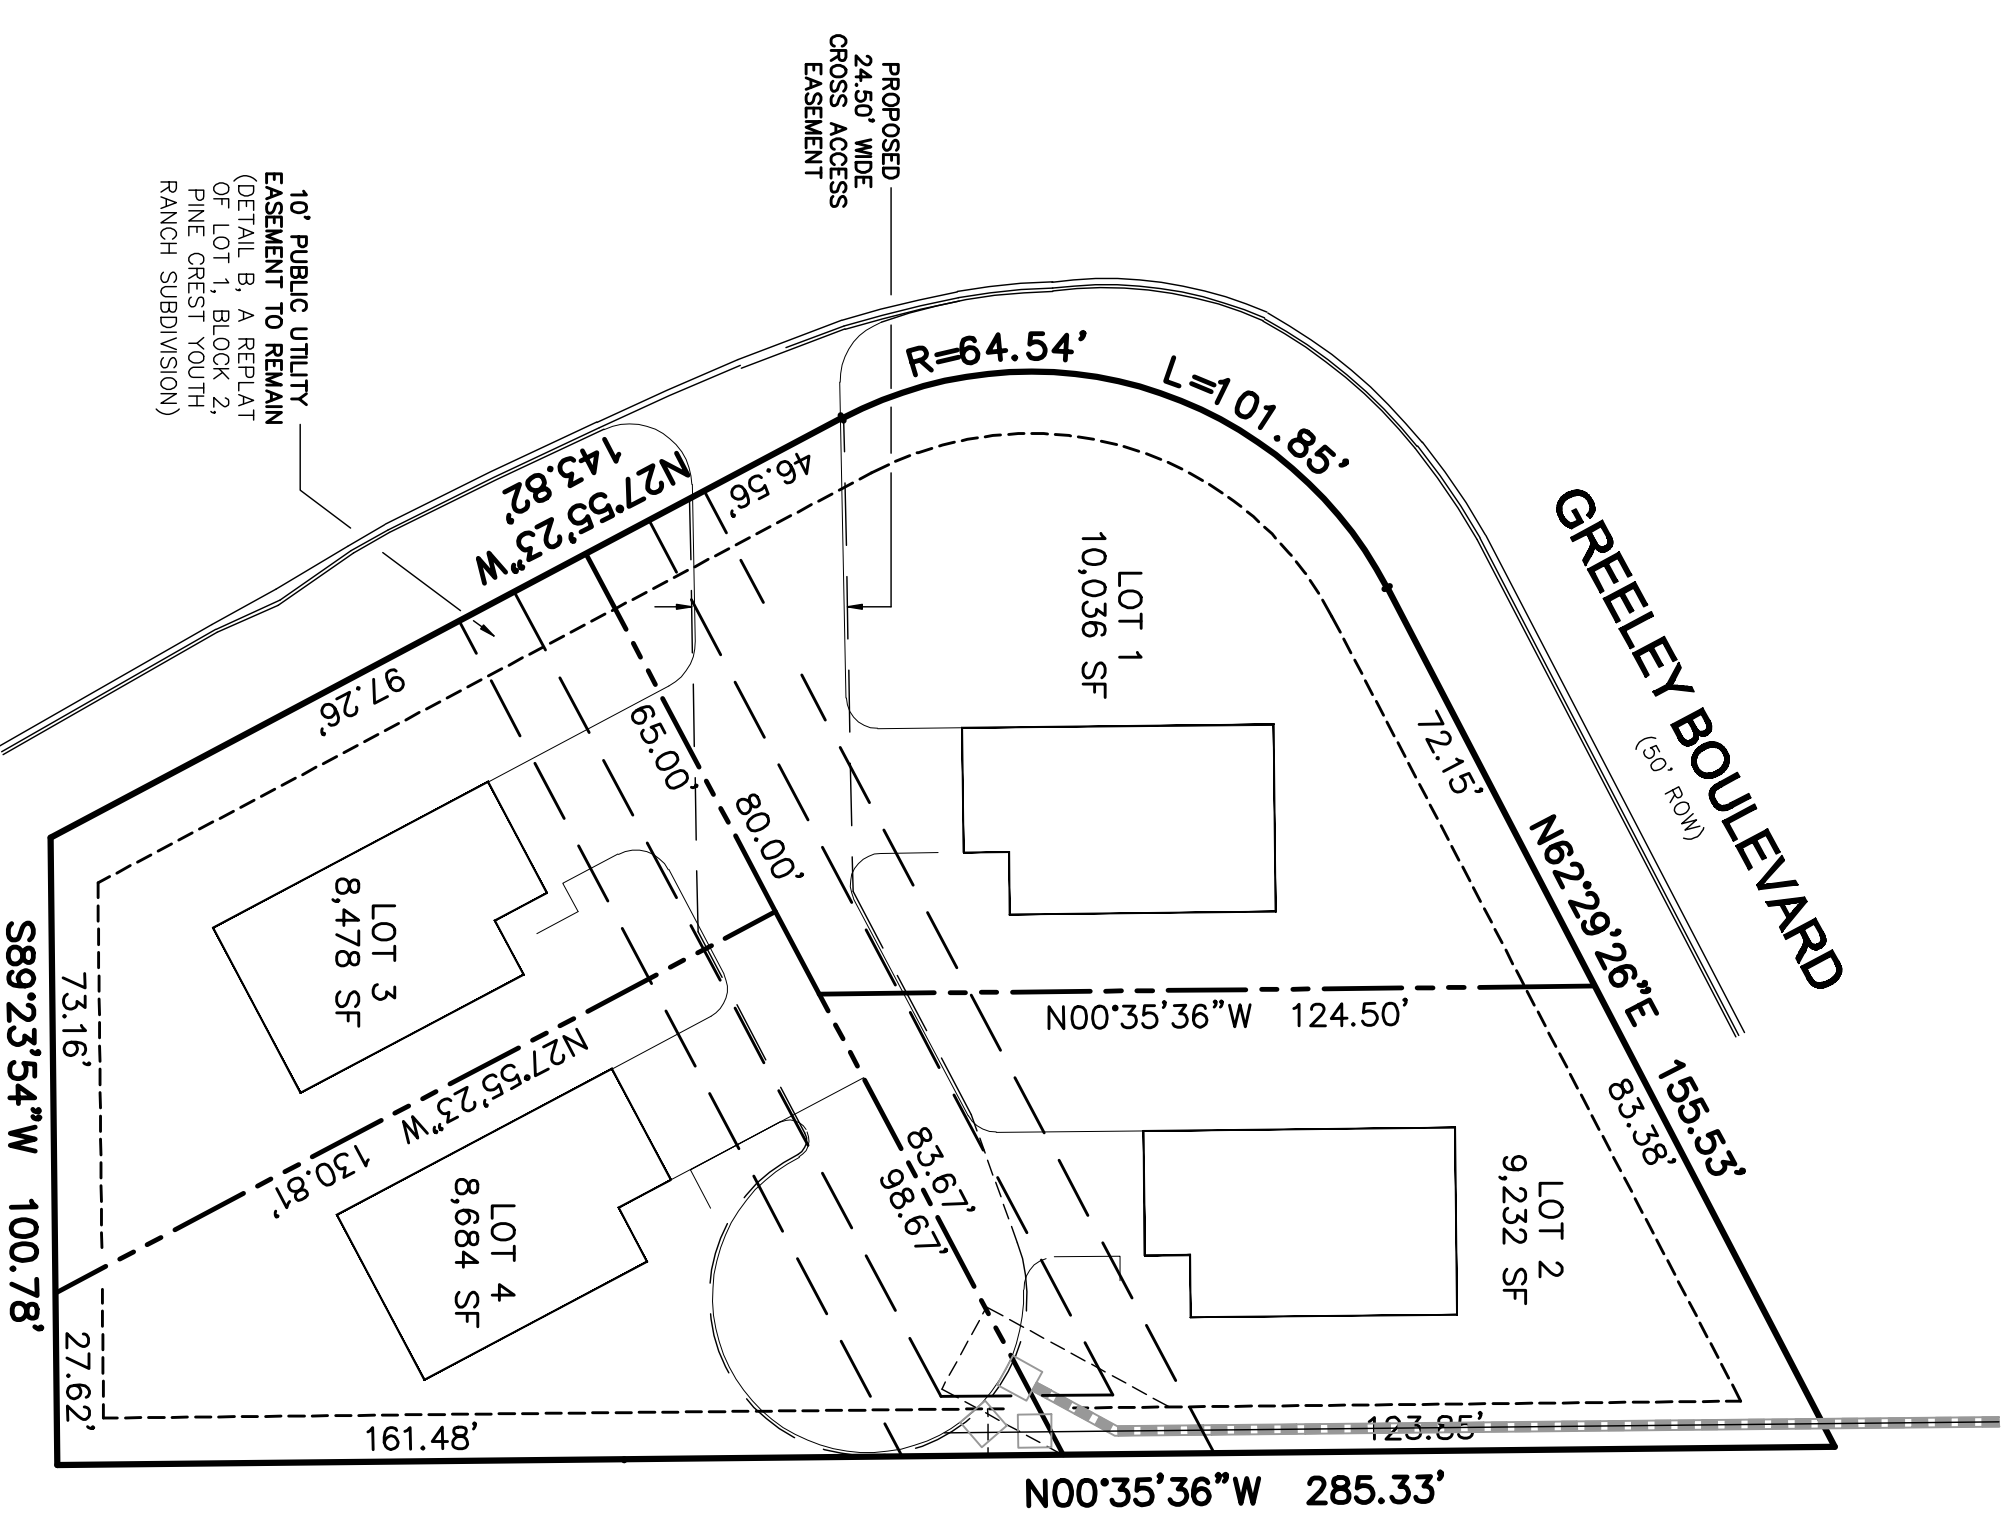


AS  
REVISED

NOTE:  
This EXHIBIT does not represent a monumented Land Survey, and is only intended to depict the attached Legal Description.

No.	date	adjust road ent. location	revisions	BY
02	02/23/22			JPB
03	08/15/2018			JPB

drawing title: 140324007P1-EXH RECORD.dwg  
 scale: 1" = 30'  
 drawn by: JPB  
 project no.: 14032400-07  
 sheet: 2 of 2

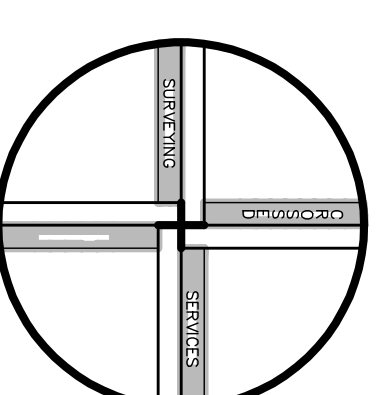

**SURVEY EXHIBIT**

**CROSSED PATHS SURVEYING SERVICES, INC.**  
 5500 S. REX RD. SUITE 200  
 COLORADO SPRINGS, CO 80906-9742  
 PHONE: 719-661-2349  
 EMAIL: jpb@spathsinc.com