



VICINITY MAP
NTS

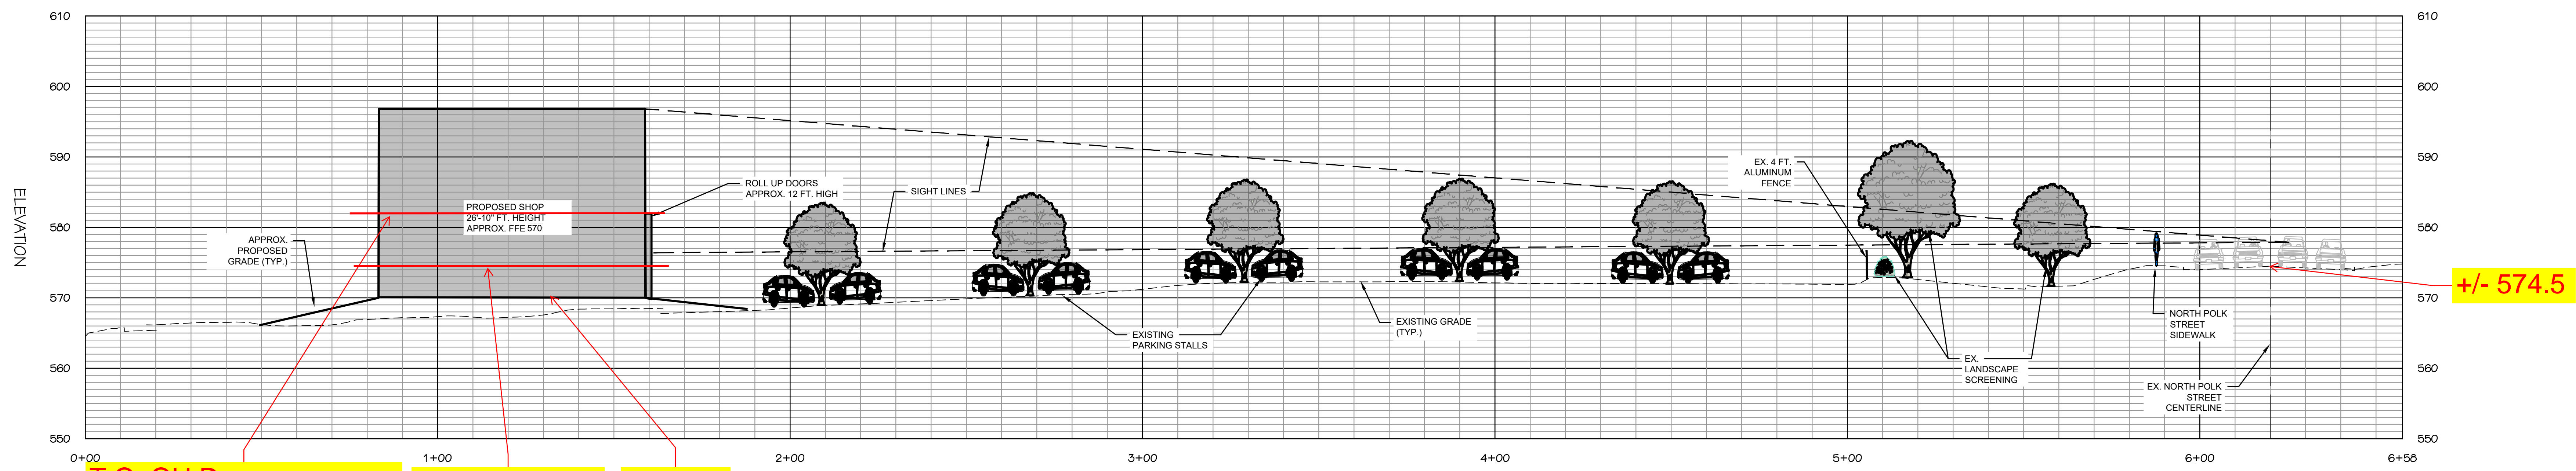

T.O. OH Door
+/- 582
(+/-8.5' Abv. Polk St. Elev.)

Polk Street Elev.
+/- 574.5

+/- 570

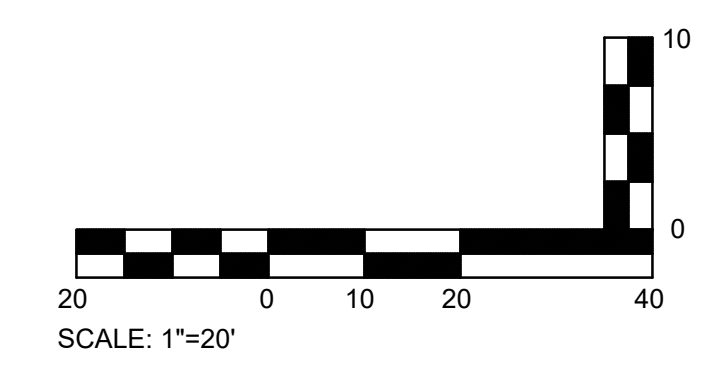

Seals:

**PRELIMINARY
NOT FOR
CONSTRUCTION**

Corp. NC License: F-1320

**Mercedes-Benz of South Charlotte
SHOP BUILDING**
950 N. Polk Street
Pineville, North Carolina

Project No: 17000325.01
Date: 02/16/2021
Revisions:

Sheet Title:
**PROFILE
EXHIBIT**

Sheet No: