



# SCHEMATIC DESIGN


DRAWINGS ARE DIAGRAMMATIC ONLY AND HAVE NOT BEEN REVIEWED FOR CODE

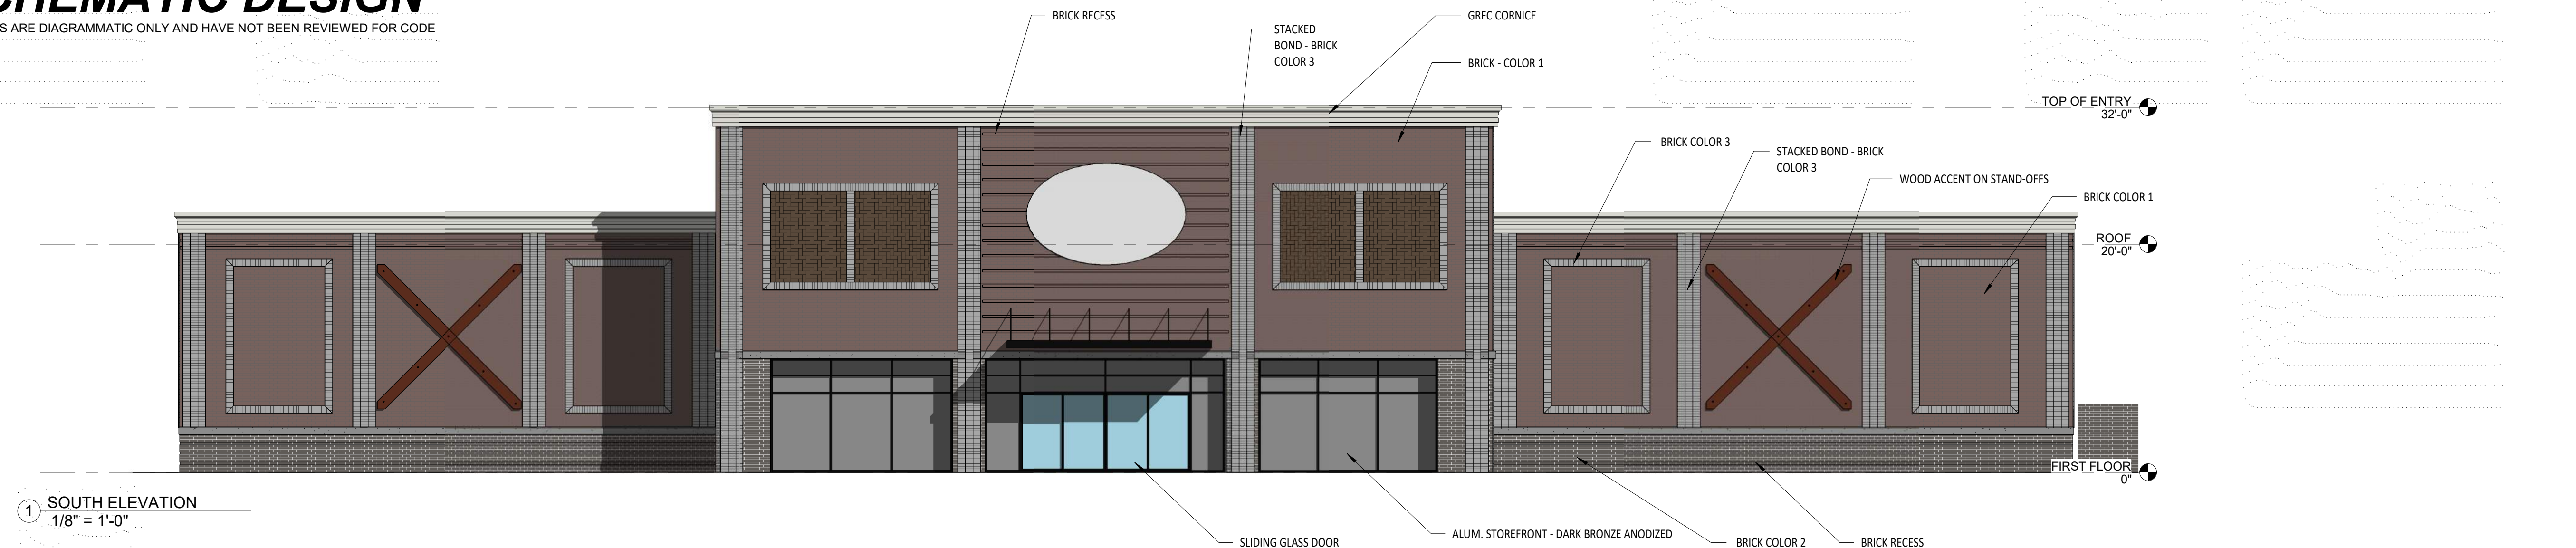


1 SOUTH ELEVATION  
1/8" = 1'-0"

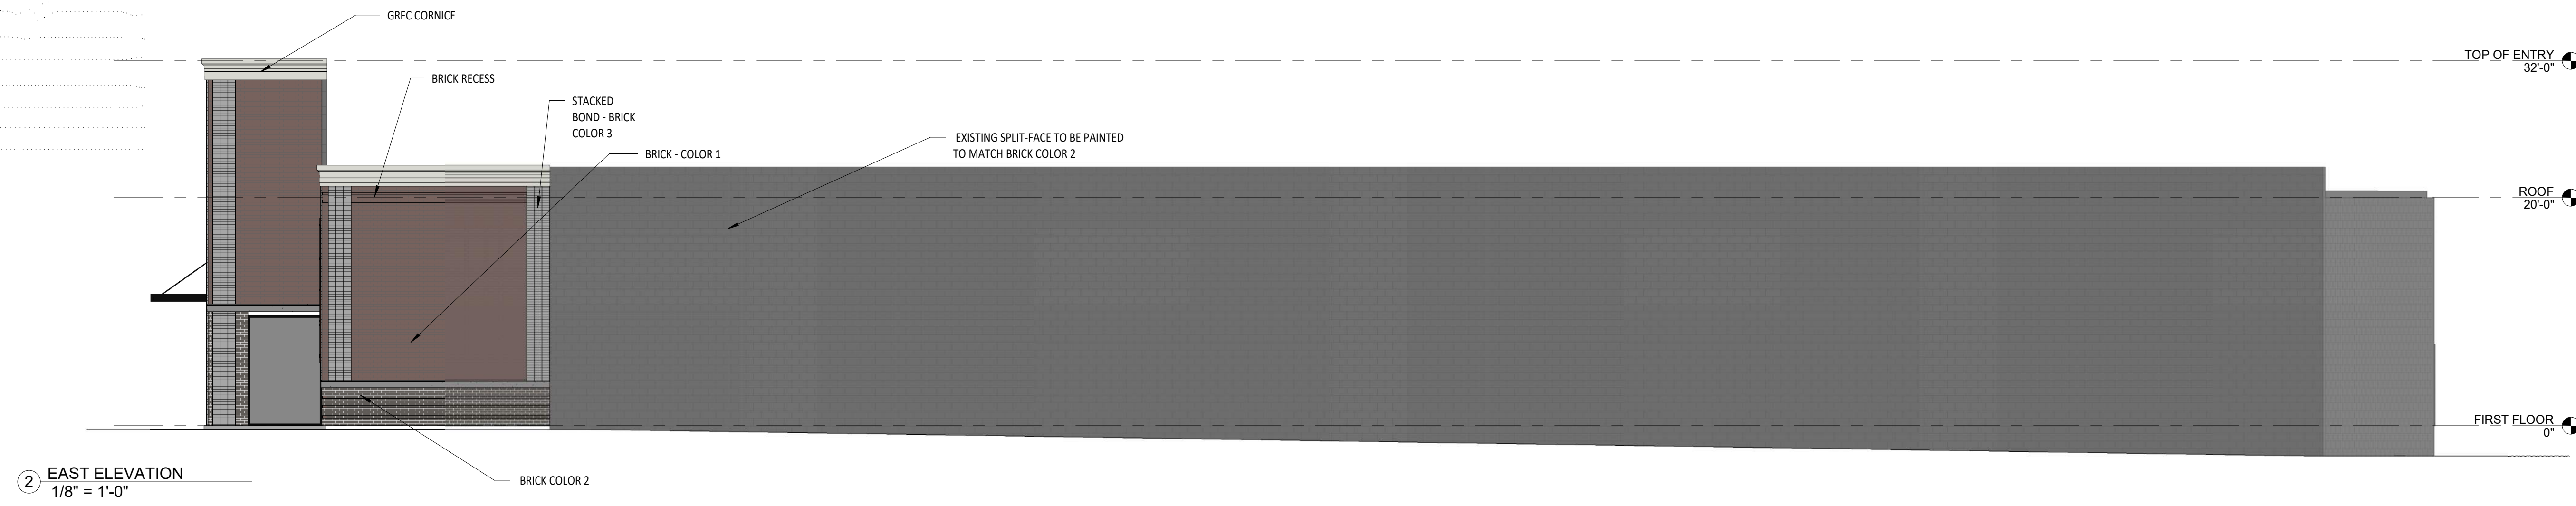

2 EAST ELEVATION  
1/8" = 1'-0"

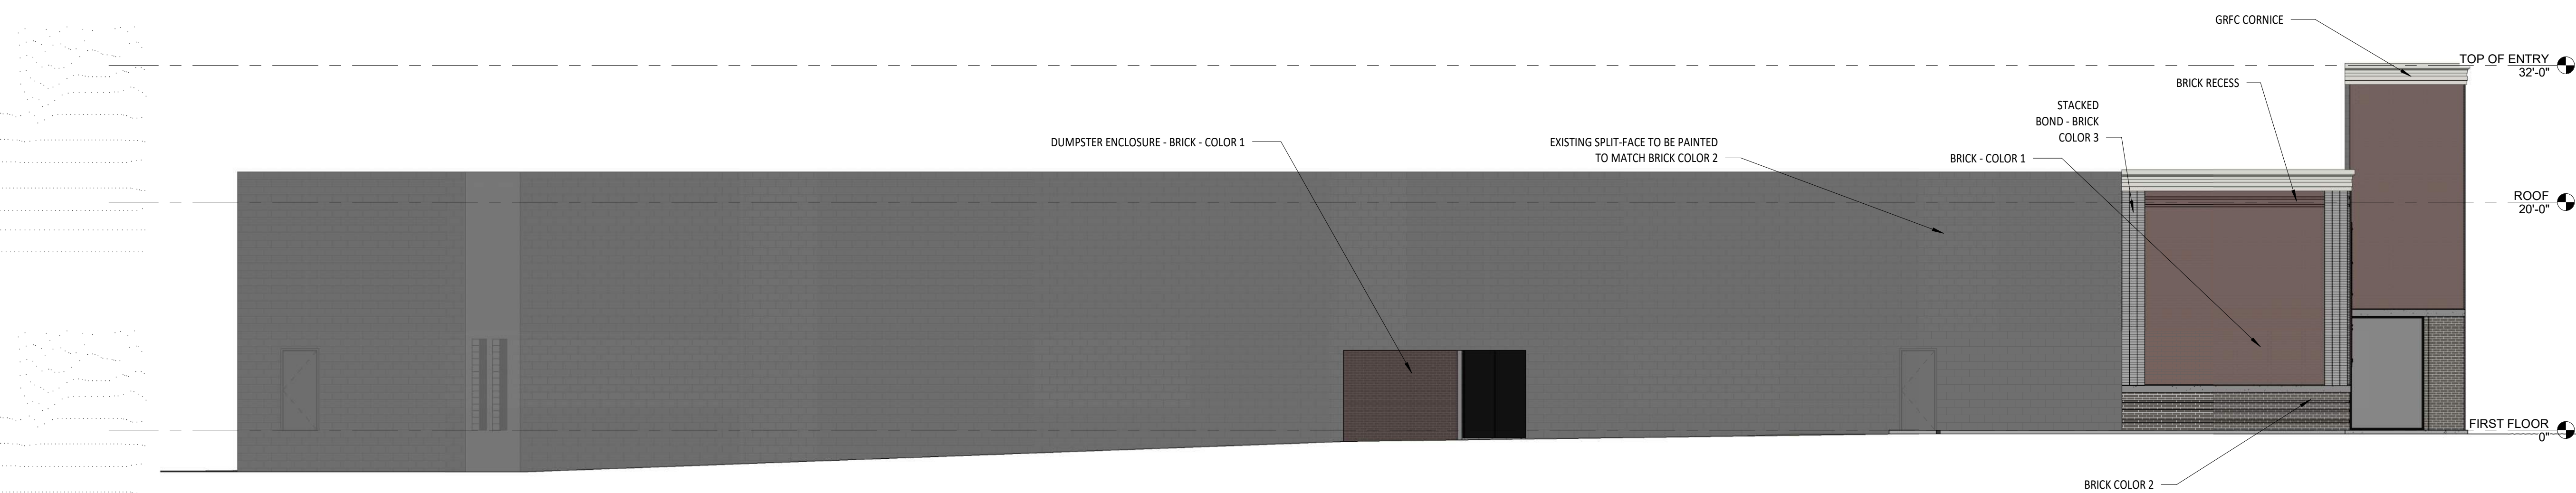

3 WEST ELEVATION  
1/8" = 1'-0"

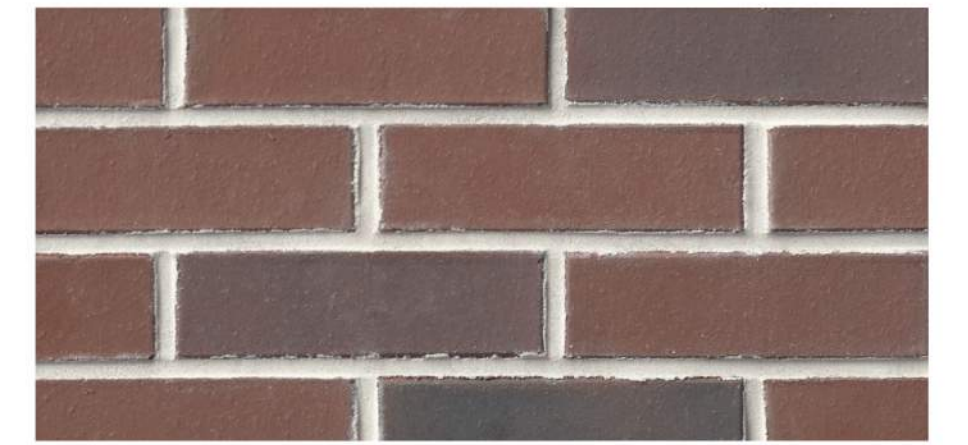

BRICK COLOR 1



BRICK COLOR 2



BRICK COLOR 3



DESIGN INITIATIVE GROUP

DESIGN INITIATIVE GROUP  
1070 DAVIDSON ROAD  
LEXINGTON, SC 29072  
PH: (803) 228-8274 | info@digsc.com

PSA PINEVILLE  
9810 PINEVILLE-MATTHEWS ROAD  
PINEVILLE, NC

9.6.23

PROPOSED  
ELEVATIONS

NUMBER

A4.1

COPYRIGHT © 2020 DESIGN INITIATIVE GROUP, INC. ALL RIGHTS RESERVED.