


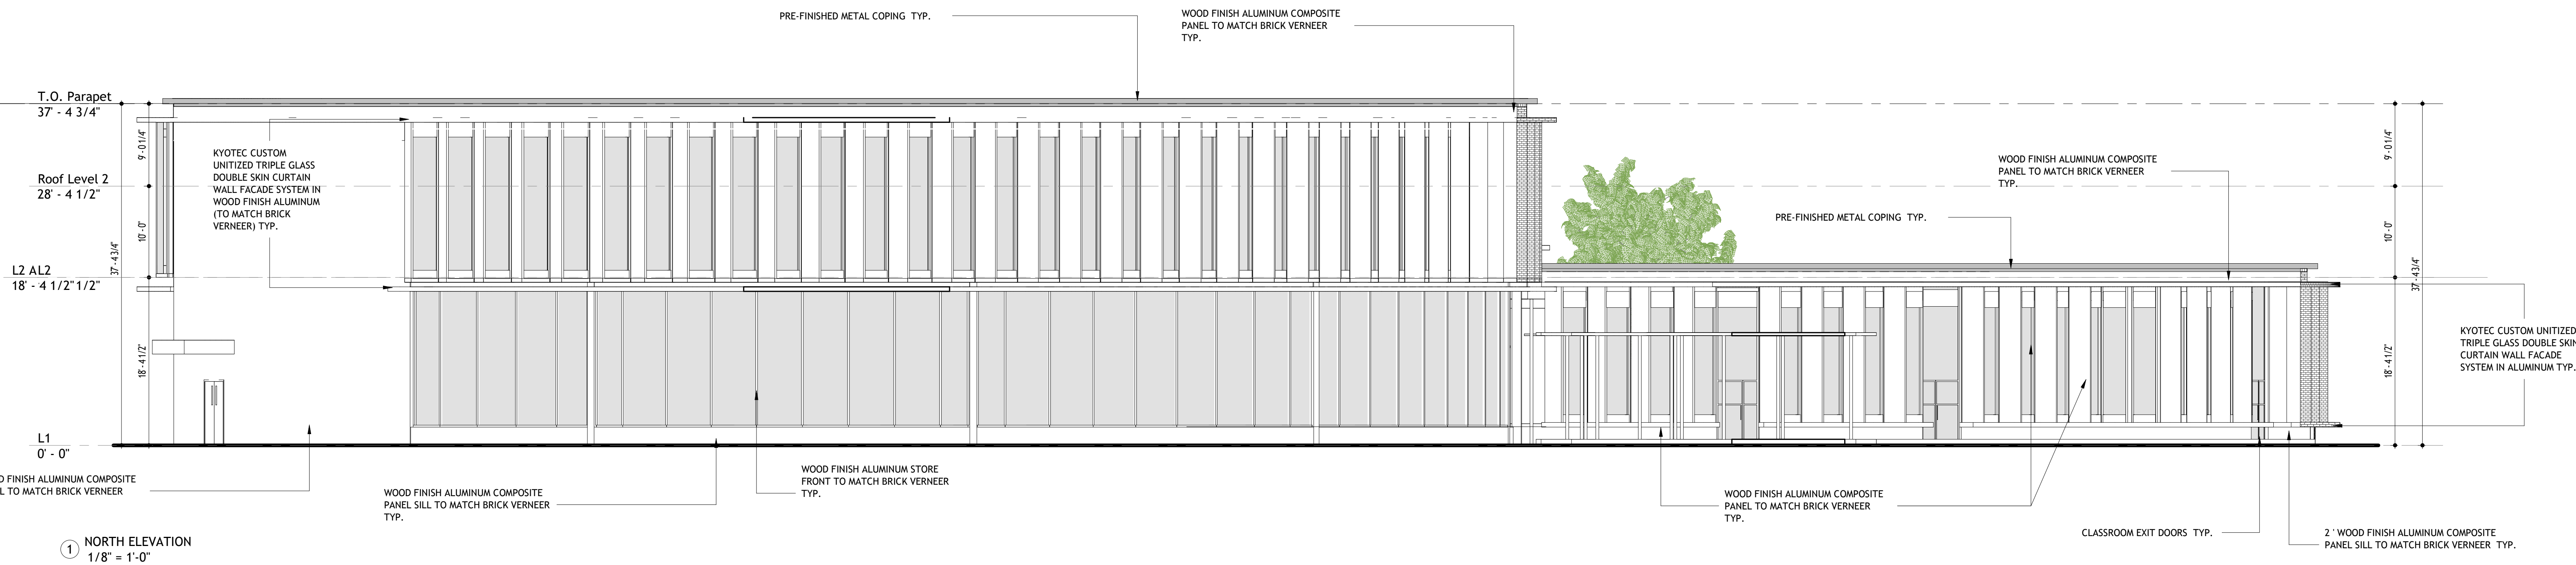

GENERAL NOTE APPLICABLE TO ALL DRAWINGS - ITEMS AND CONDITIONS DETAIL, NOTED OR OTHERWISE IDENTIFIED ON ONE OF THE SPECIFICATIONS OR DETAILS ARE APPLICABLE AND BINDING TO ALL OTHER SPECIFICATIONS AND DETAILS FOR THIS PROJECT.

1. REFER TO STRUCTURAL DRAWINGS FOR FOOTING ELEVATIONS.

2. REFER TO STRUCTURAL DRAWINGS FOR COLUMN ELEVATIONS. WHERE ELEVATIONS INDICATED, REFER TO LARGE SCALE ELEVATION DETAILS FOR SIPS/PATENTS, BONDING, SPECIAL SHAPES AND MORTAR COLOR PATTERNS.

3. PROVIDE SKEWAL AT ALL INTERSECTIONS OF DISJUNCTURAL MATERIALS IN ACCORDANCE WITH THE FOLLOWING: ALL EXTERIOR JOINTS SHALL BE 1/8" MINIMUM. ALL INTERIOR JOINTS SHALL BE 1/4" MINIMUM. MORE THAN ONE JOINT SHALL BE SELECTED FOR USE ALONG THE HEIGHT OF THE SAME JOINT TO MATCH ADJOINING PANELS.

4. ALL EXTERIOR EXPOSED STEEL TO BE FIELD PAINTED UNLESS NOTED OTHERWISE. COLOR TO BE SELECTED BY THE ARCHITECT.

5. REFER TO DETAIL A-XXX FOR TYPICAL EXTERIOR JOINT CONTROL JOINT DETAILS AND NOTES.

6. REFER TO DRAWING XXX FOR TYPICAL SIPS/PATENTS AND SPECIAL PANEL SHAPES.

7. REFER TO TYPICAL ROOF FLASHING DETAILS ON SHEET A-510 FOR FLASHING REQUIREMENTS.

GENERAL CONTRACTOR: QJANA DIXON
PHONE: (201) 852-2309
EMAIL: qjdixon@enquorconstruction.com

KEY PLAN

[illegible]

505 TOWNE CENTER BOULEVARD,
PINEVILLE, NC 28134

Drawing Title		Building Elevations	
Seal	Project No. 7765328-33-A	Drawing No.	A202 VOLUME 1
	Date 10/10/22		
	Scale As indicated		