

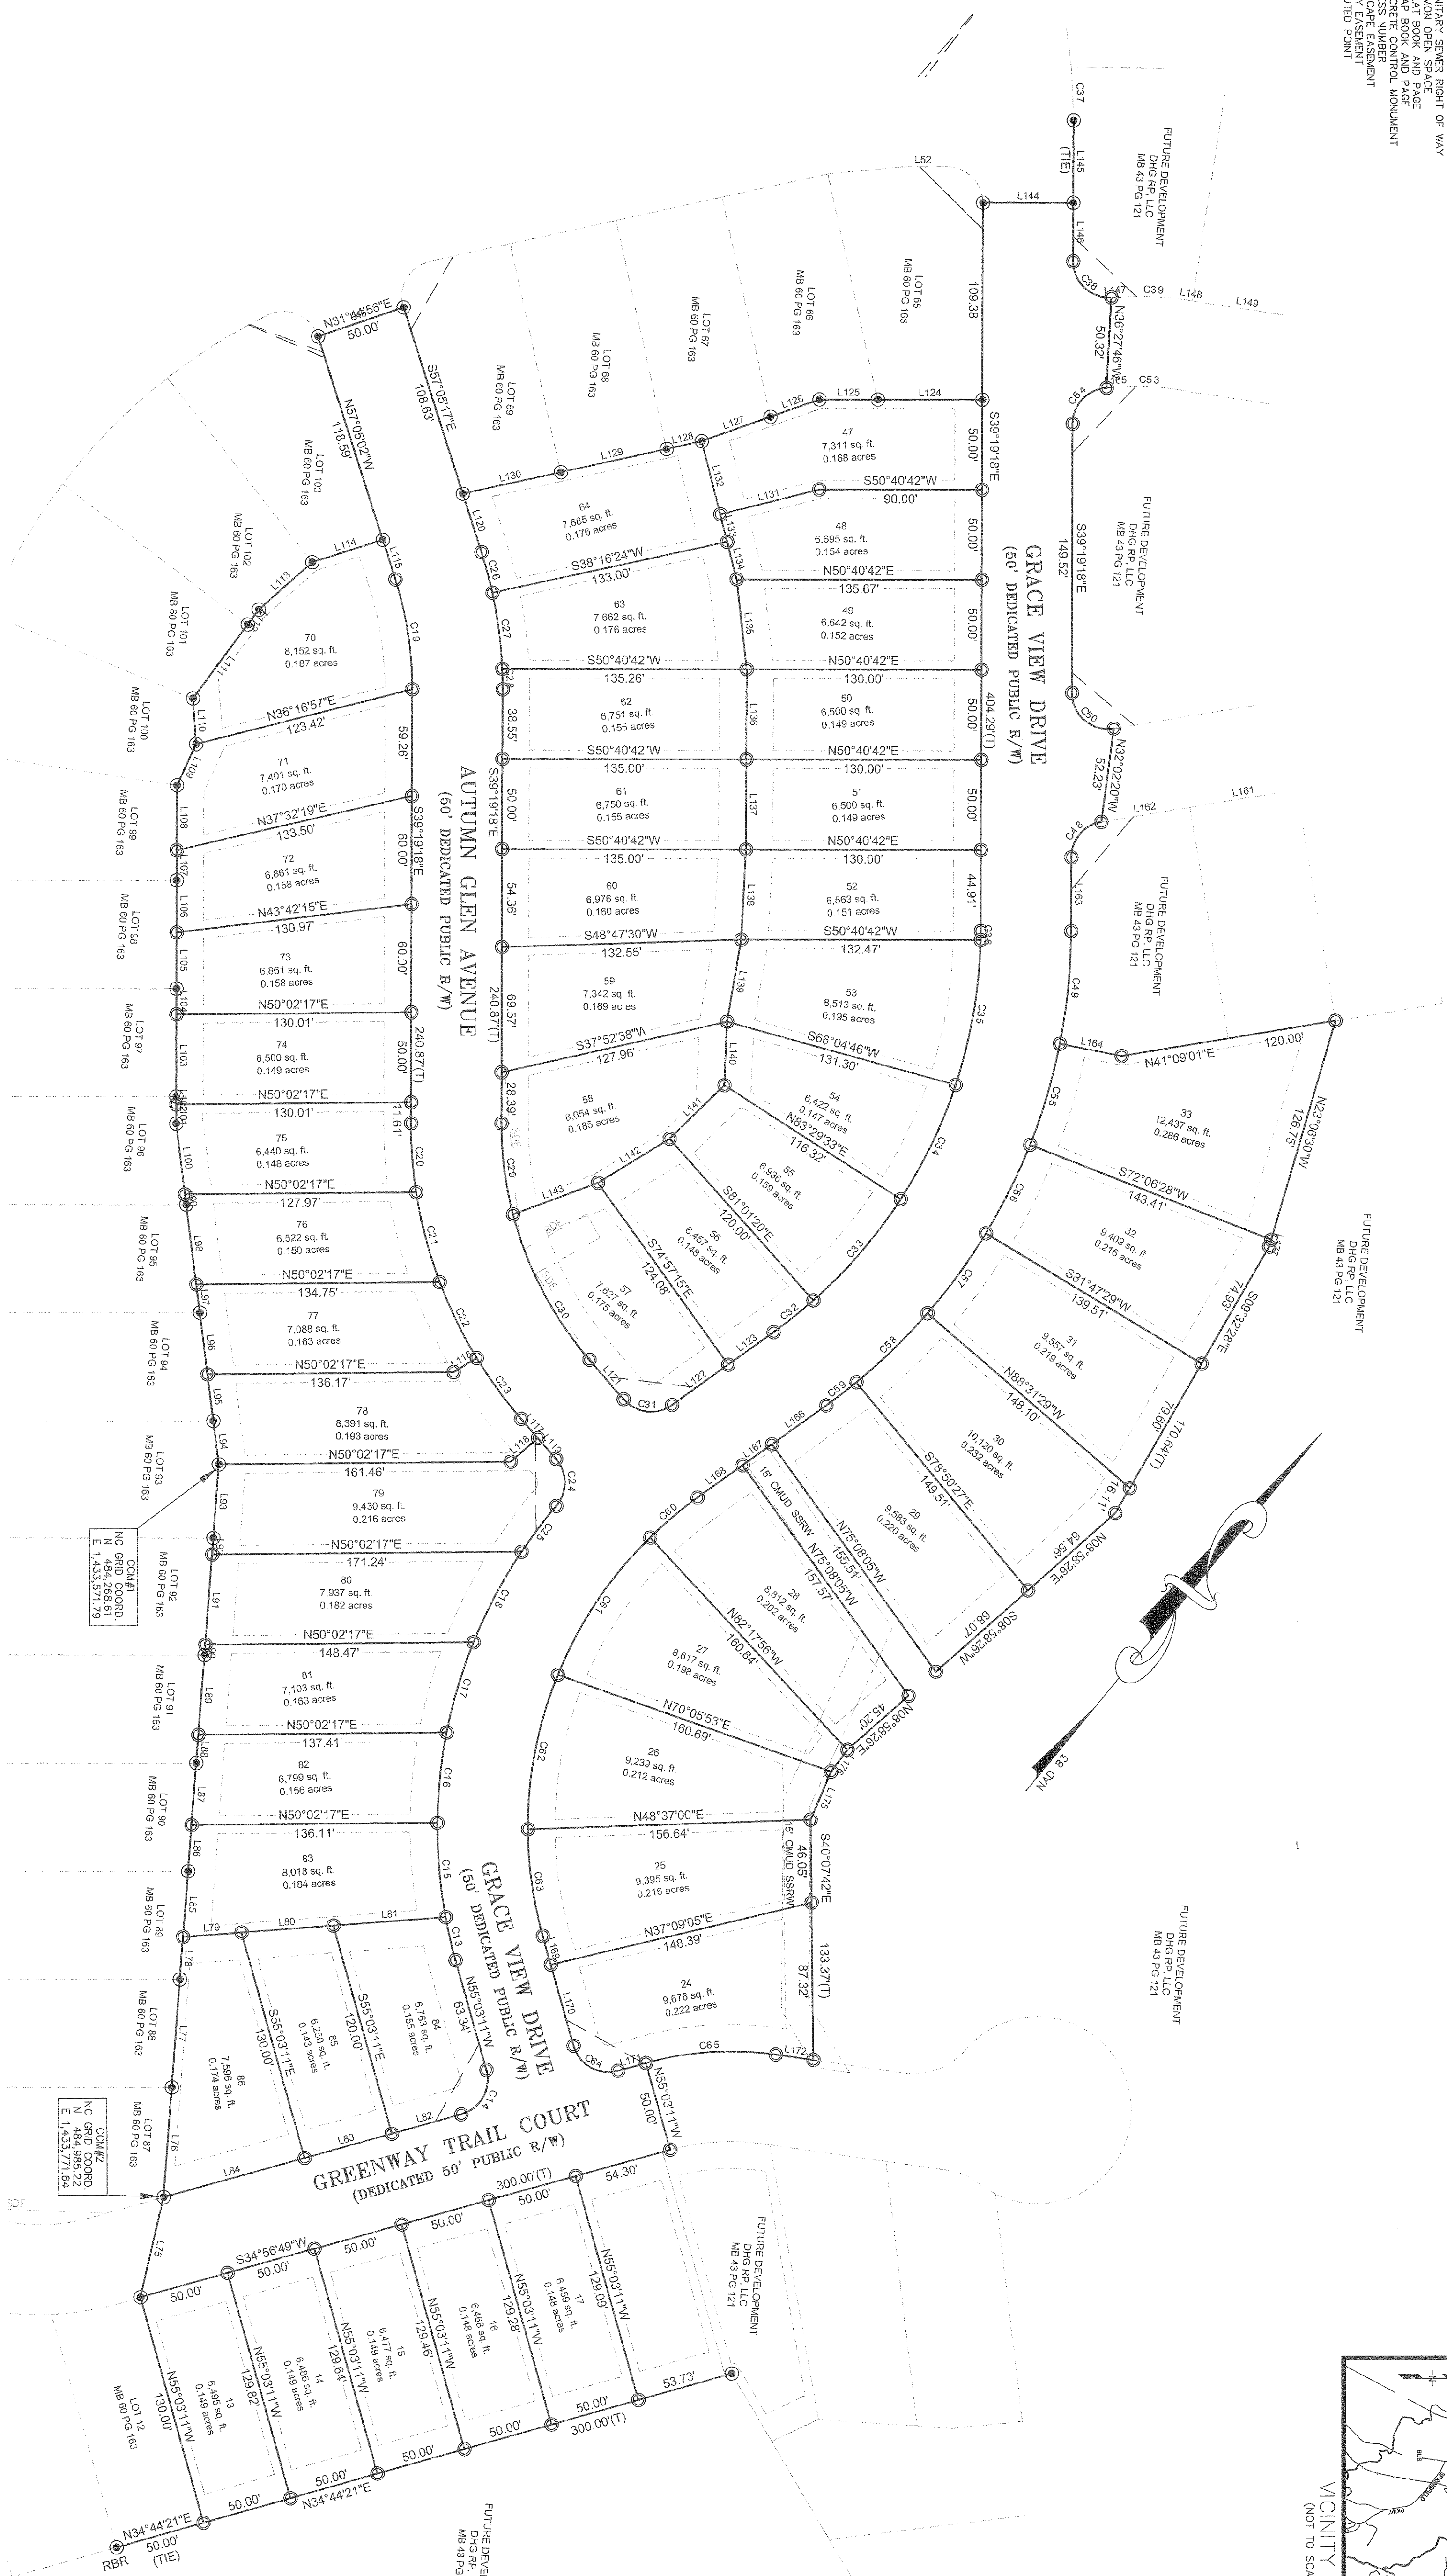
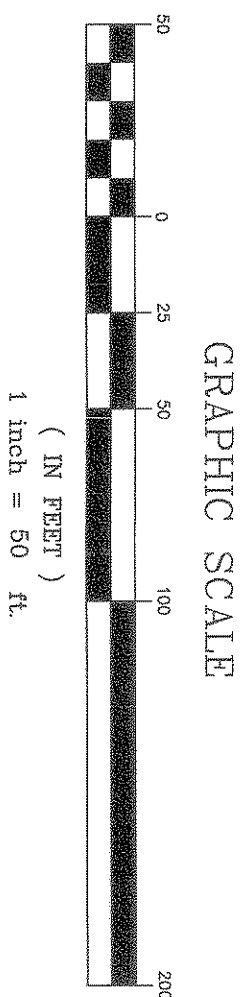


- LEGEND
- FLOW OR FORMERLY
- R/W — RIGHT OF WAY
- AC — ACRES
- FEET
- SD — SIDEWALK
- SD — STORM DRAINAGE EASEMENT
- ST — SITE
- TRIANGLE
- EXISTING
- REBAR
- — CONCRETE MONUMENT
- TOTAL
- SETBACK
- LN — LANE
- FEET
- UNEAR FEET
- SHAD — CHARLOTTE MECKLENBURG UTILITY DEPARTMENT
- RIGHT OF WAY
- PS — PLAY BOX AND FACE
- OS — COMMON OPEN SPACE
- CCW — CONCRETE CONTROL MONUMENT
- ADDRESS NUMBER
- ADDRESS
- UTILITY EASEMENT
- COMPUTED POINT

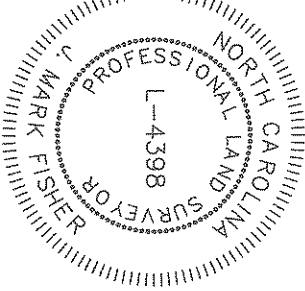


I, J. MARK FISHER, CERTIFY THAT THIS PLAT WAS DRAWN UNDER MY SUPERVISION FROM AN ACTUAL SURVEY MADE BY ME OR BY ANOTHER PERSON UNDER MY CLOSE PERSONAL SUPERVISION AND TO THE BOUNDS OF THE SURVEYED AND BOUND PLACES SHOWN ON THE BOUNDS OF THE PLAT ARE CLEARLY INDICATED AS BROKEN LINES TAKEN FROM REFERENCED PLATS ABOVE, THAT THE RATIO OF PRECISION AS CALCULATED IS 1:50,000, THAT THE PLAT WAS DRAWN BY ME OR BY ANOTHER PERSON UNDER MY CLOSE PERSONAL SUPERVISION, WITH MY ORIGINAL SIGNATURE, AND THE REGISTRATION NUMBER AND SEAL THIS 5TH DAY OF DECEMBER, 2017.

J. MARK FISHER, NCPLS L-4398

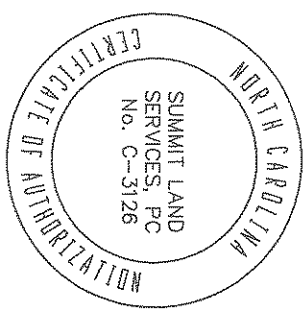

RECD BOOK 62 PAGE 284
~~#2017168640~~ page 142

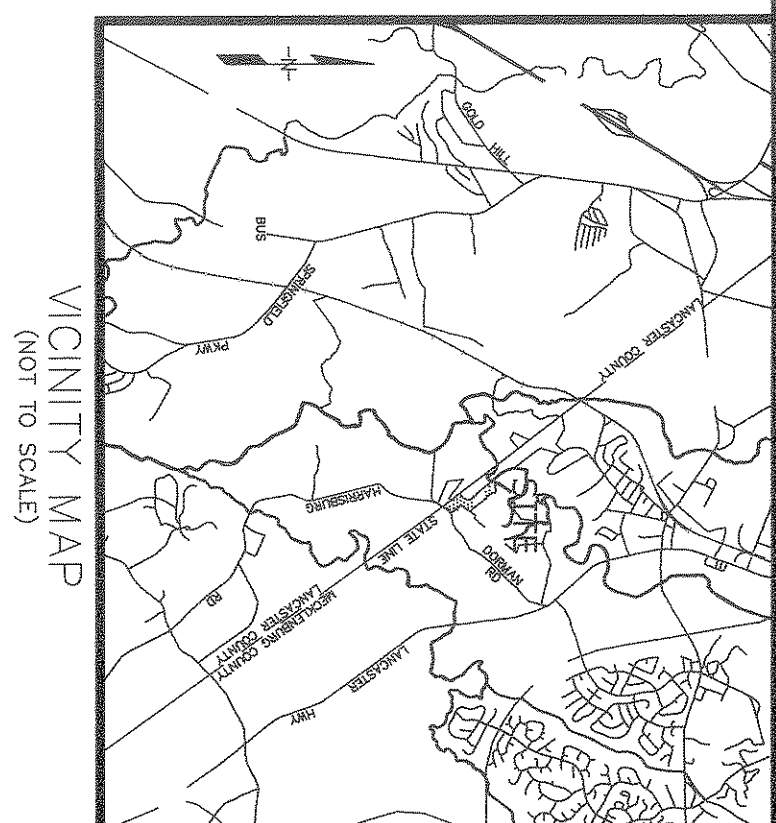

SUMMIT
LAND SERVICES

P.O. BOX 7442
CHARLOTTE, NC 28241
OFFICE: 704.626.2800
FAX: 704.626.2808
WWW.SUMMIT-COMPANIES.COM

PROJECT

HUNTLEY GLEN
TOWN OF PINEVILLE
MECKLENBURG COUNTY
NORTH CAROLINA

OWNER

OWNER:
DHG RP LLC
PO BOX 3965
MOORESVILLE, NC 28117

PROJ DATE:	8-31-17
SCALE:	1"=50'
DRAWN BY:	JMT
CHECKED BY:	JMF

HUNTLEY GLEN
PHASE 1 MAP 3

1501

DRAWING:
HINCKLEY - HUNTLEY GLENFISH
PLATTING MAP II REVISED 051318.DWG

3376-14

FILED FOR
REGISTRATION
DEC 18 2017
AT 1:54pm
FREDERICK SMITH
MECH ERIE COUNTY N.C.
REGISTERED DEEDS

OF 2

FOR REGISTRATION
Fredrick Smith
REGISTER OF DEEDS
Mecklenburg County, NC
2017 DEC 18 01:04:07 PM
BK:62 PG:284-286
FEE:\$42.00
INSTRUMENT # 2017168640

TAYLORD



2017168640