

REGISTRATION

PRELIMINARY


Pineville Electric
 Operation Center

Project 2191355



Issued: 6/2019

Revision # Description

Revision #	Description

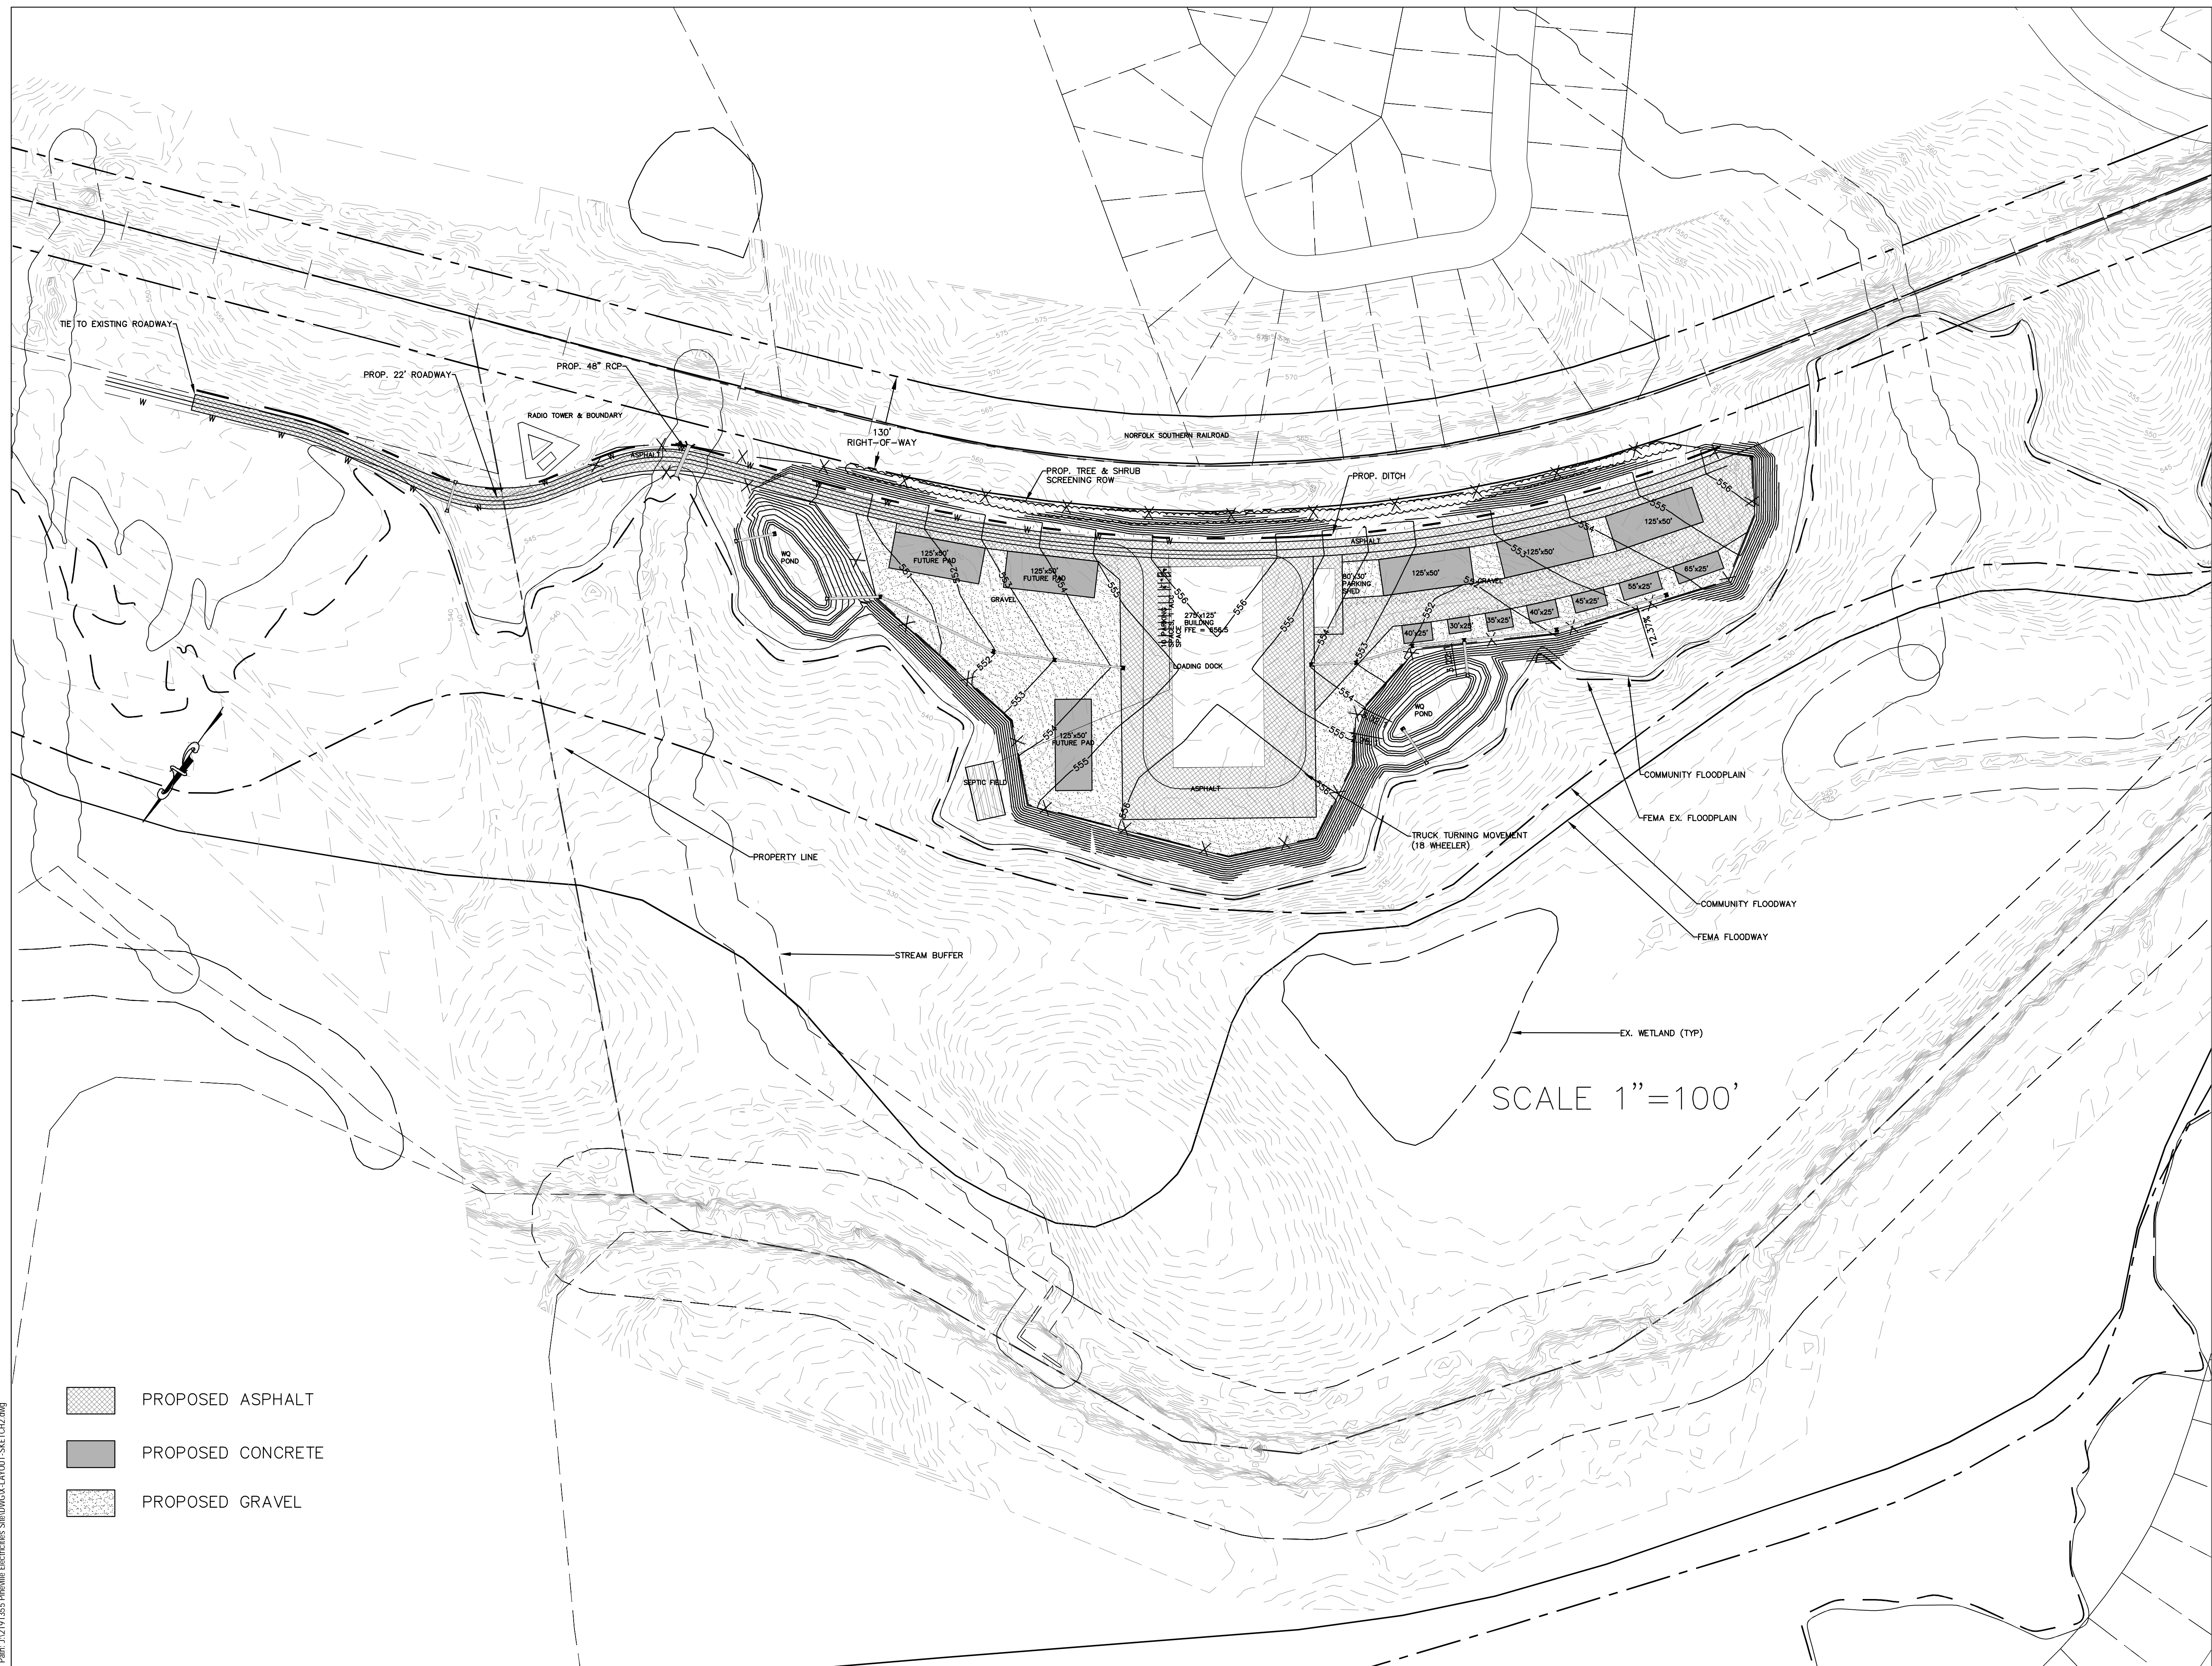

SCALE 1"=100'

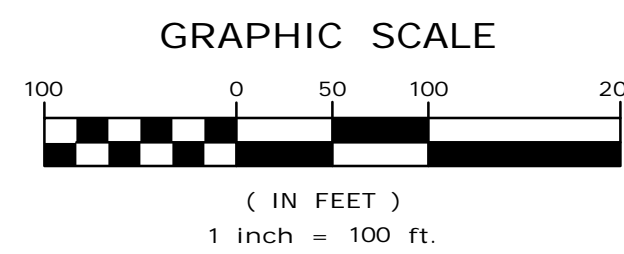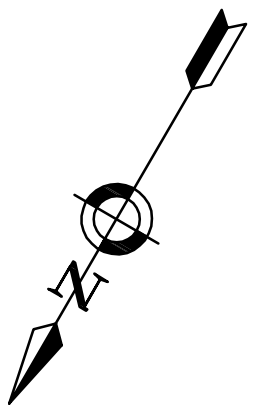

- PROPOSED ASPHALT
- PROPOSED CONCRETE
- PROPOSED GRAVEL

Date & Time: 6/6/2019 1:53 PM By: Wayne, Robby
 Path: J:\2191355 Pineville Electric\Sketch\DWG\LAYOUT-1\SKETCH.dwg

SKETCH PLAN

SP-1.0