


NOT FOR CONSTRUCTION

Concept Plan for
Left Turn Lane Modification at Emmett Drive
March 5, 2025

© 2025 LaBella Associates

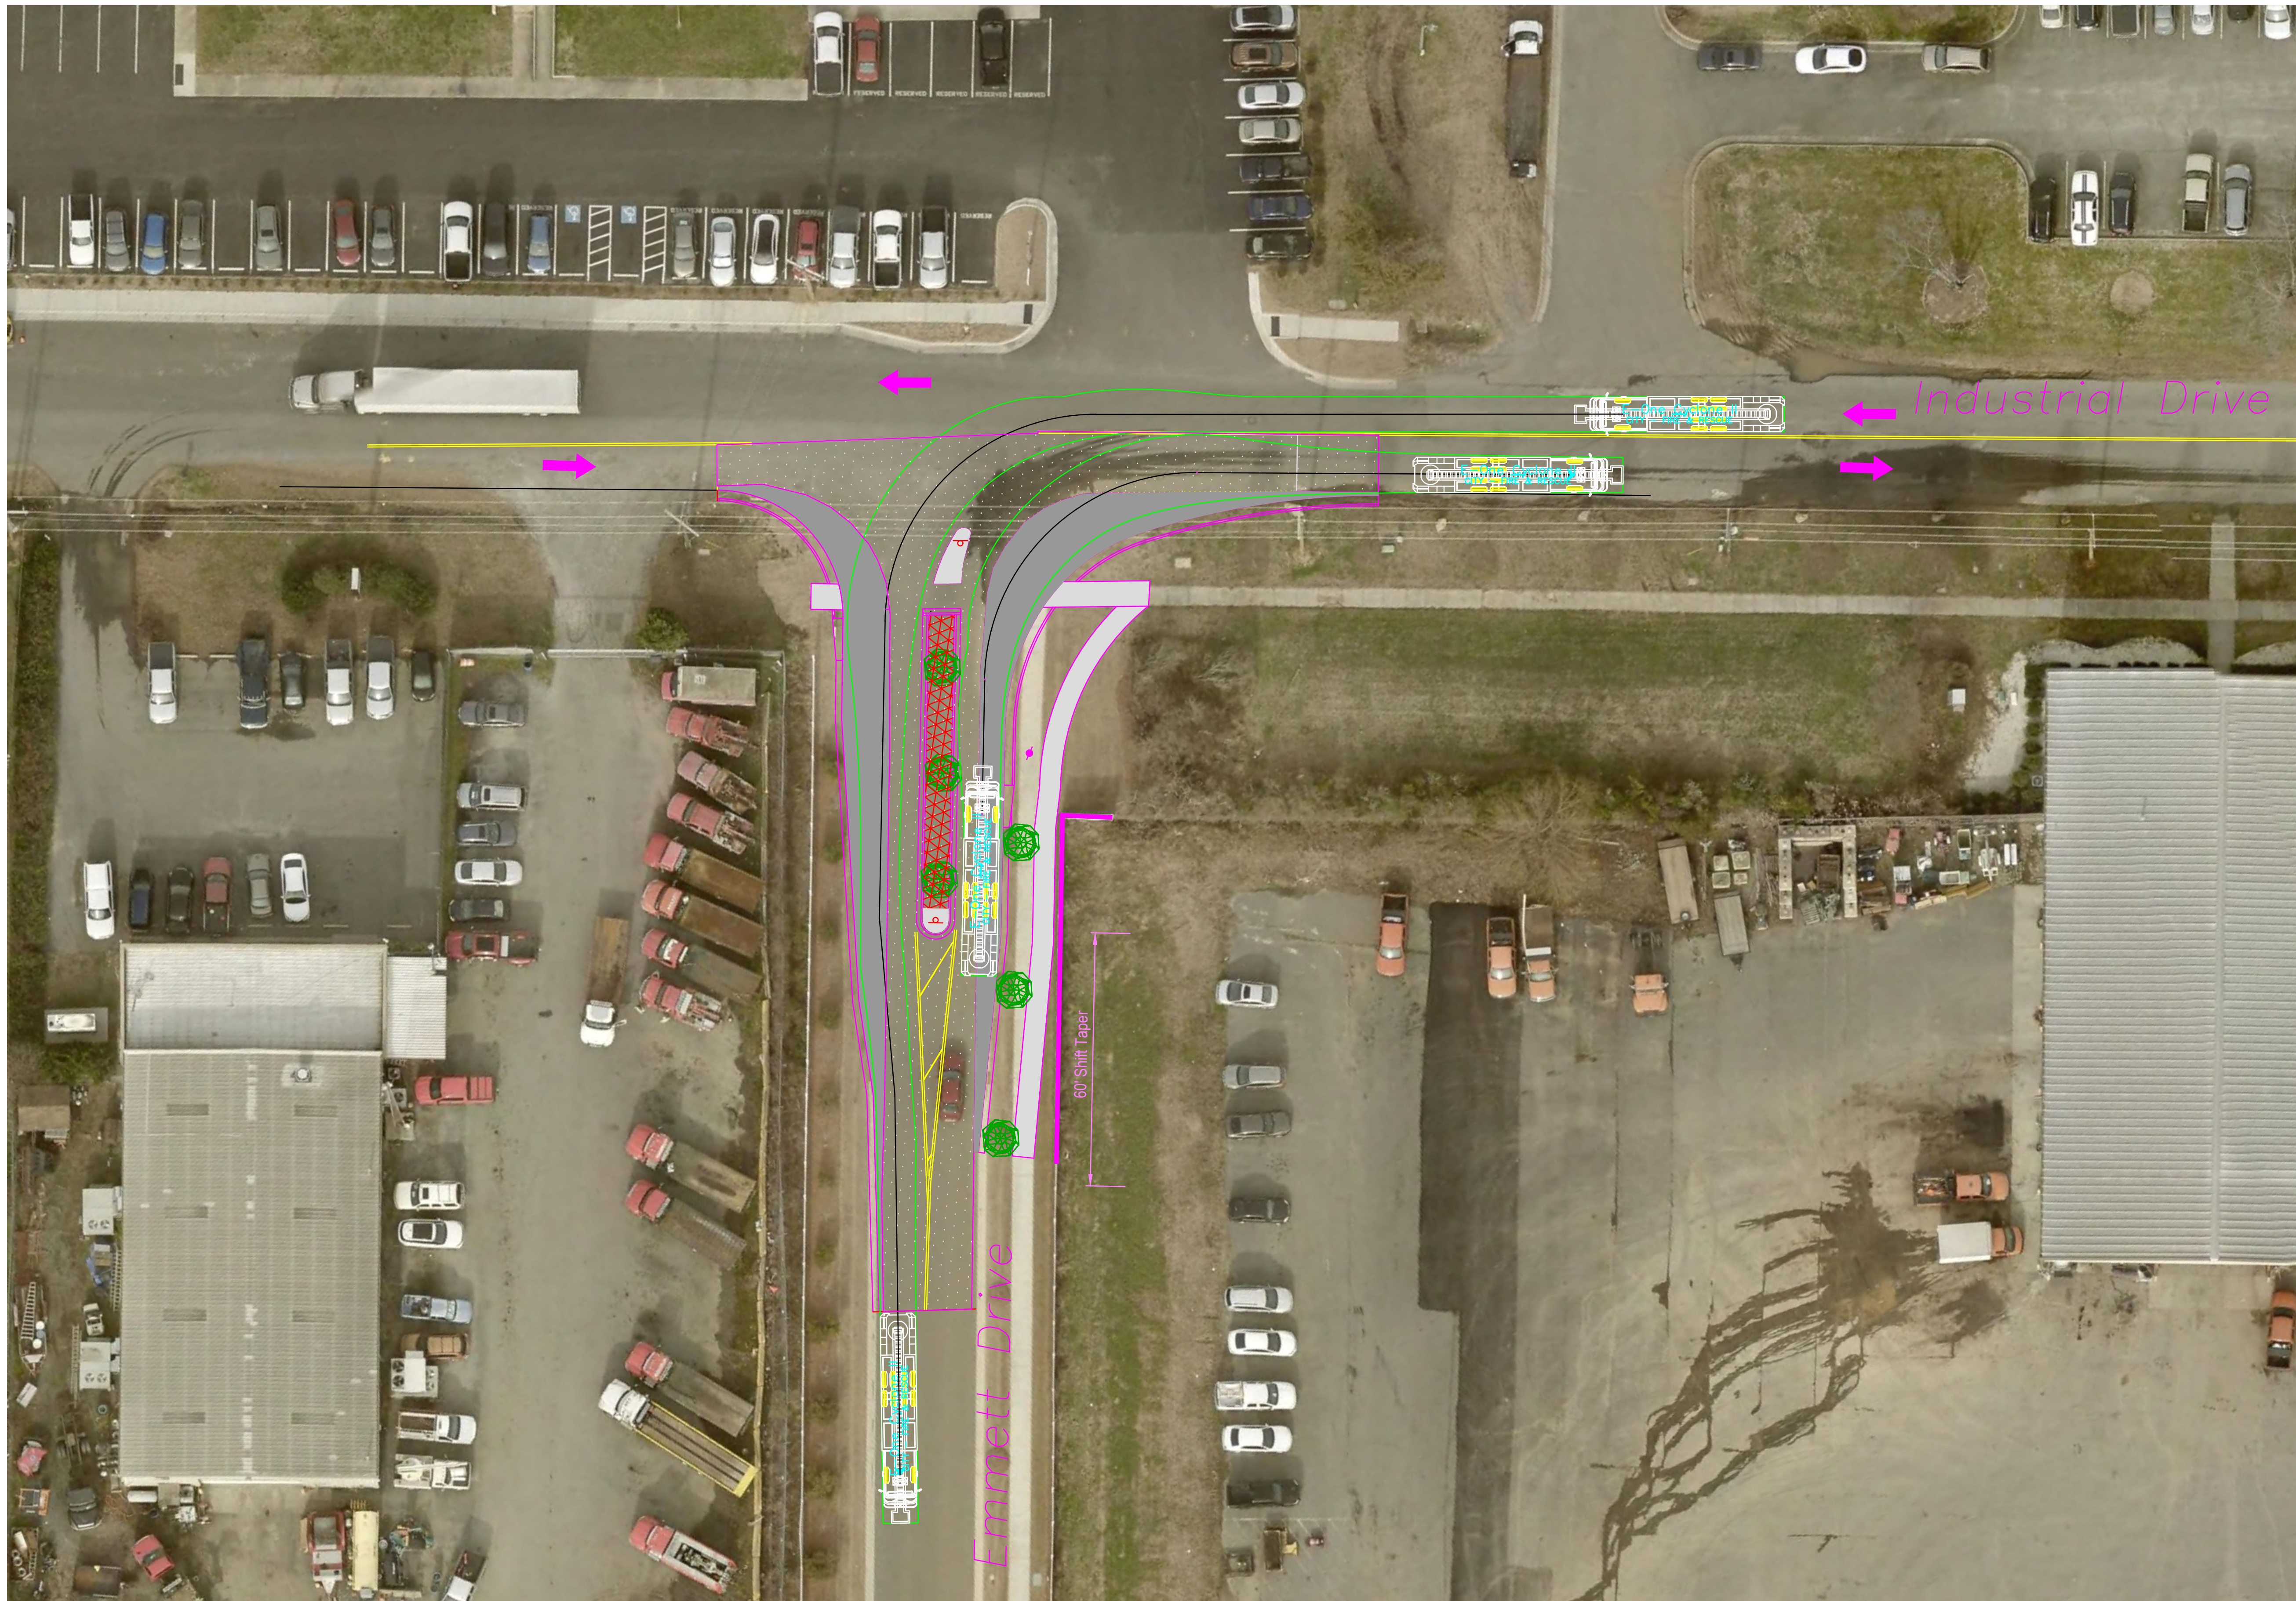

NO.	DATE	DESCRIPTION
Revisions		

PROJECT NUMBER:

DRAWN BY:

REVIEWED BY:

ISSUED FOR:

DATE: 02-28-2025

DRAWING NAME:

NOTES: Existing trees, fence line, catch basins and Pedestrian light are impacted by proposed widening.

It is assumed geotechnical borings will be performed to ensure adequate pavement depth is in place to construct landscaped median.