



Prepared Exclusively for
Project # 61921


13685 IL-76
Poplar Grove, IL 61065

September 16, 2025


Account Manager: Kari Moyle
kmoyle@everbrite.com (414) 529-3500

Sign Schedule

A 42" NG Arch 14 sq ft

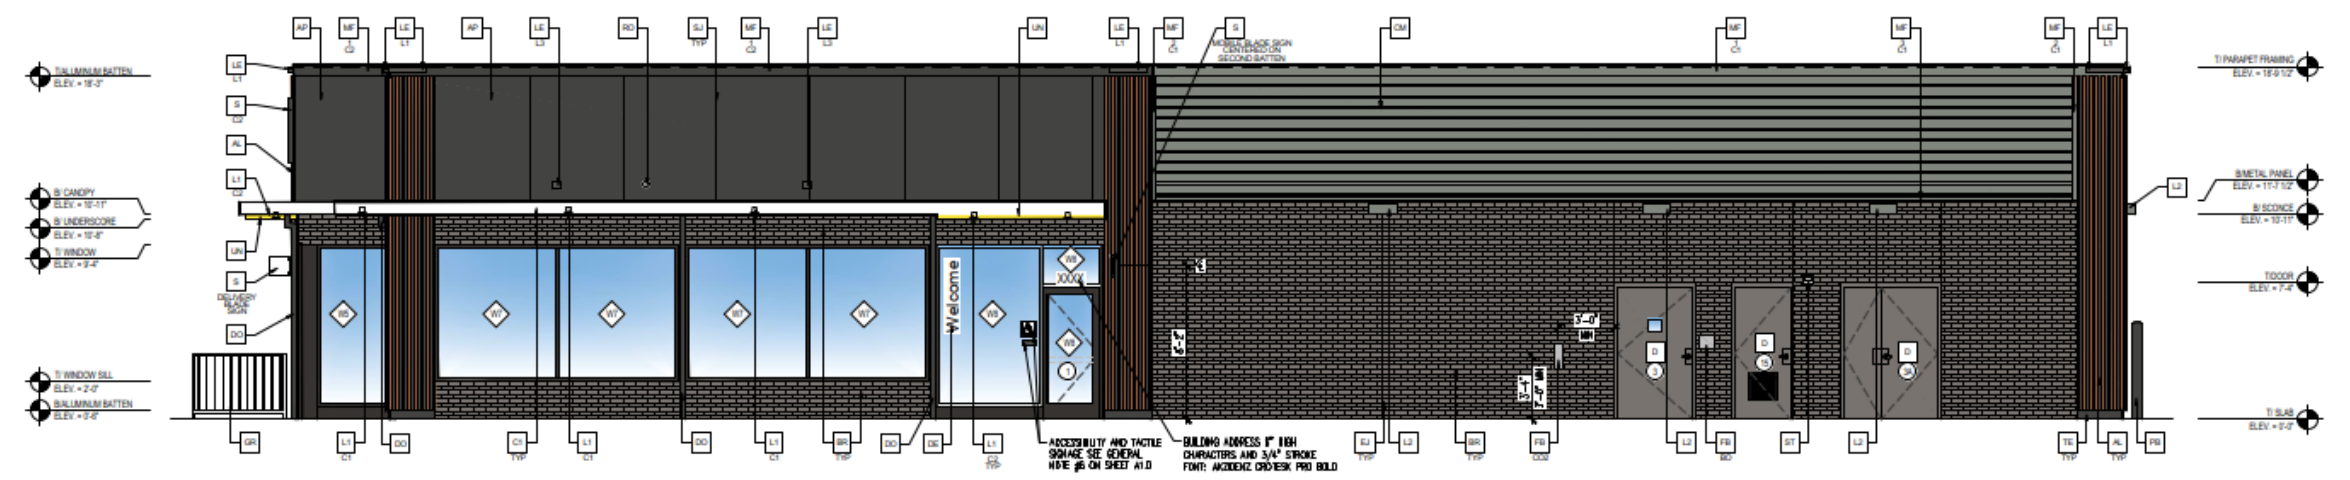

1 NON DRIVE-THRU ELEVATION

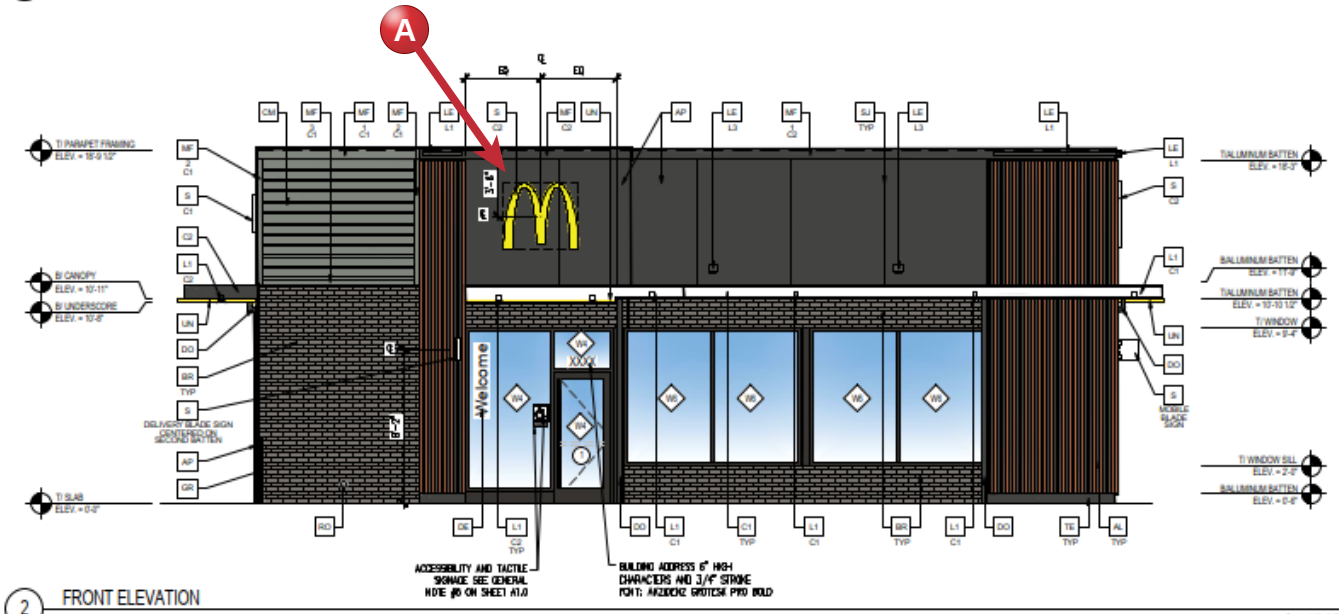

2 FRONT ELEVATION

SIGNAGE	
FRONT	= 14 SF
NON-DRY SIGN	= 0 SF
REAR	= 0 SF
GT SIGN	= 14 SF
TOTAL	= 28 SF
TOTAL BUILDING: 388 SF	
ALLOWABLE SIGNAGE: 200% SF = 572 SF	
100 MAX	
28 < 154	



Everbrite, LLC • 4949 South 110th Street • Greenfield, WI 53228 • www.everbrite.com

Project No: 61921
Address: 13685 IL-76 Poplar Grove, IL 61065
Description: McDonald's Rest #43460

Prepared By: Kari Moyle
Date: 09/16/2025 PIF: 529025-0
Customer Signature:






These drawings and designs are the exclusive property of Everbrite, LLC. Use or duplication in any manner, without express written permission of Everbrite, LLC, is prohibited.

Sign Schedule

A 42" NG Arch 14 sq ft

B Drive-Thru Trellis Decals, 3 Windows

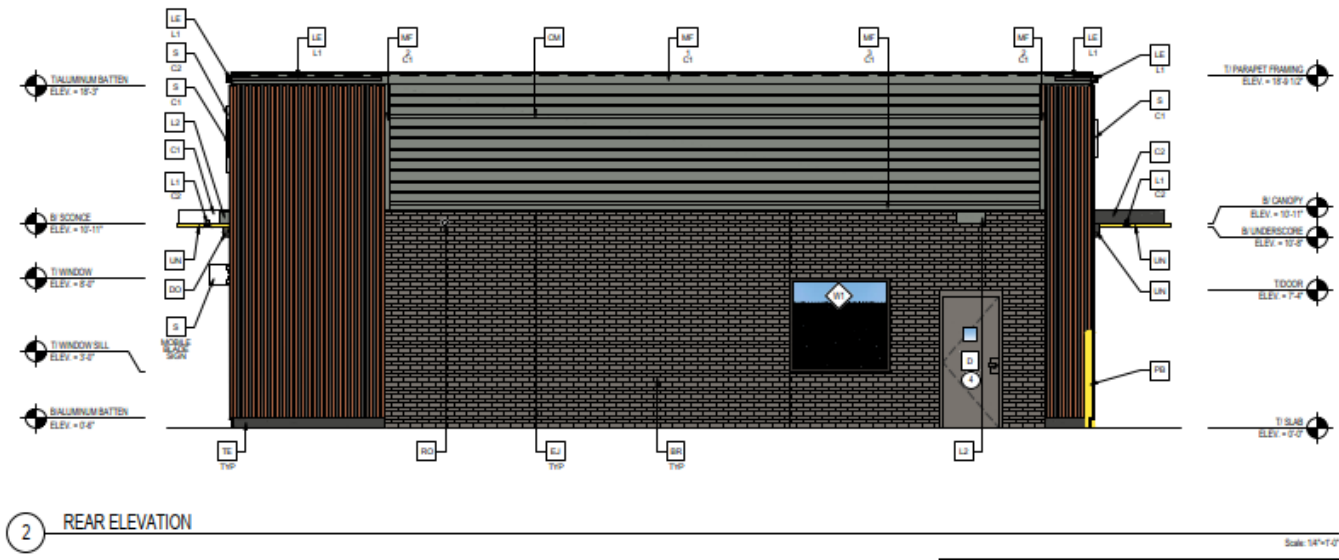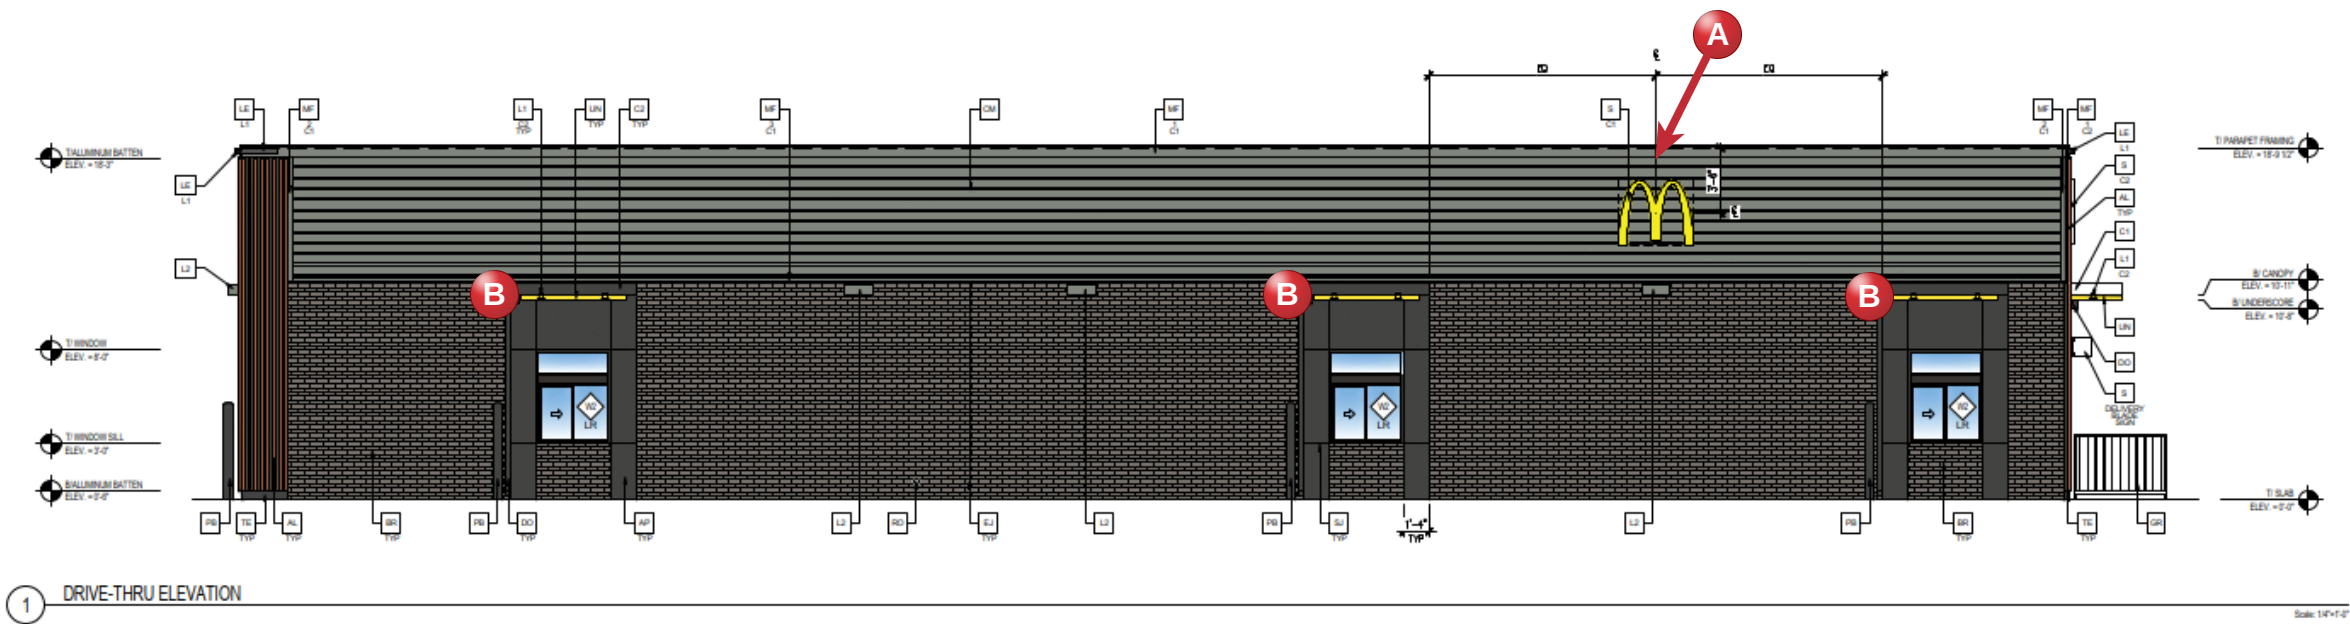


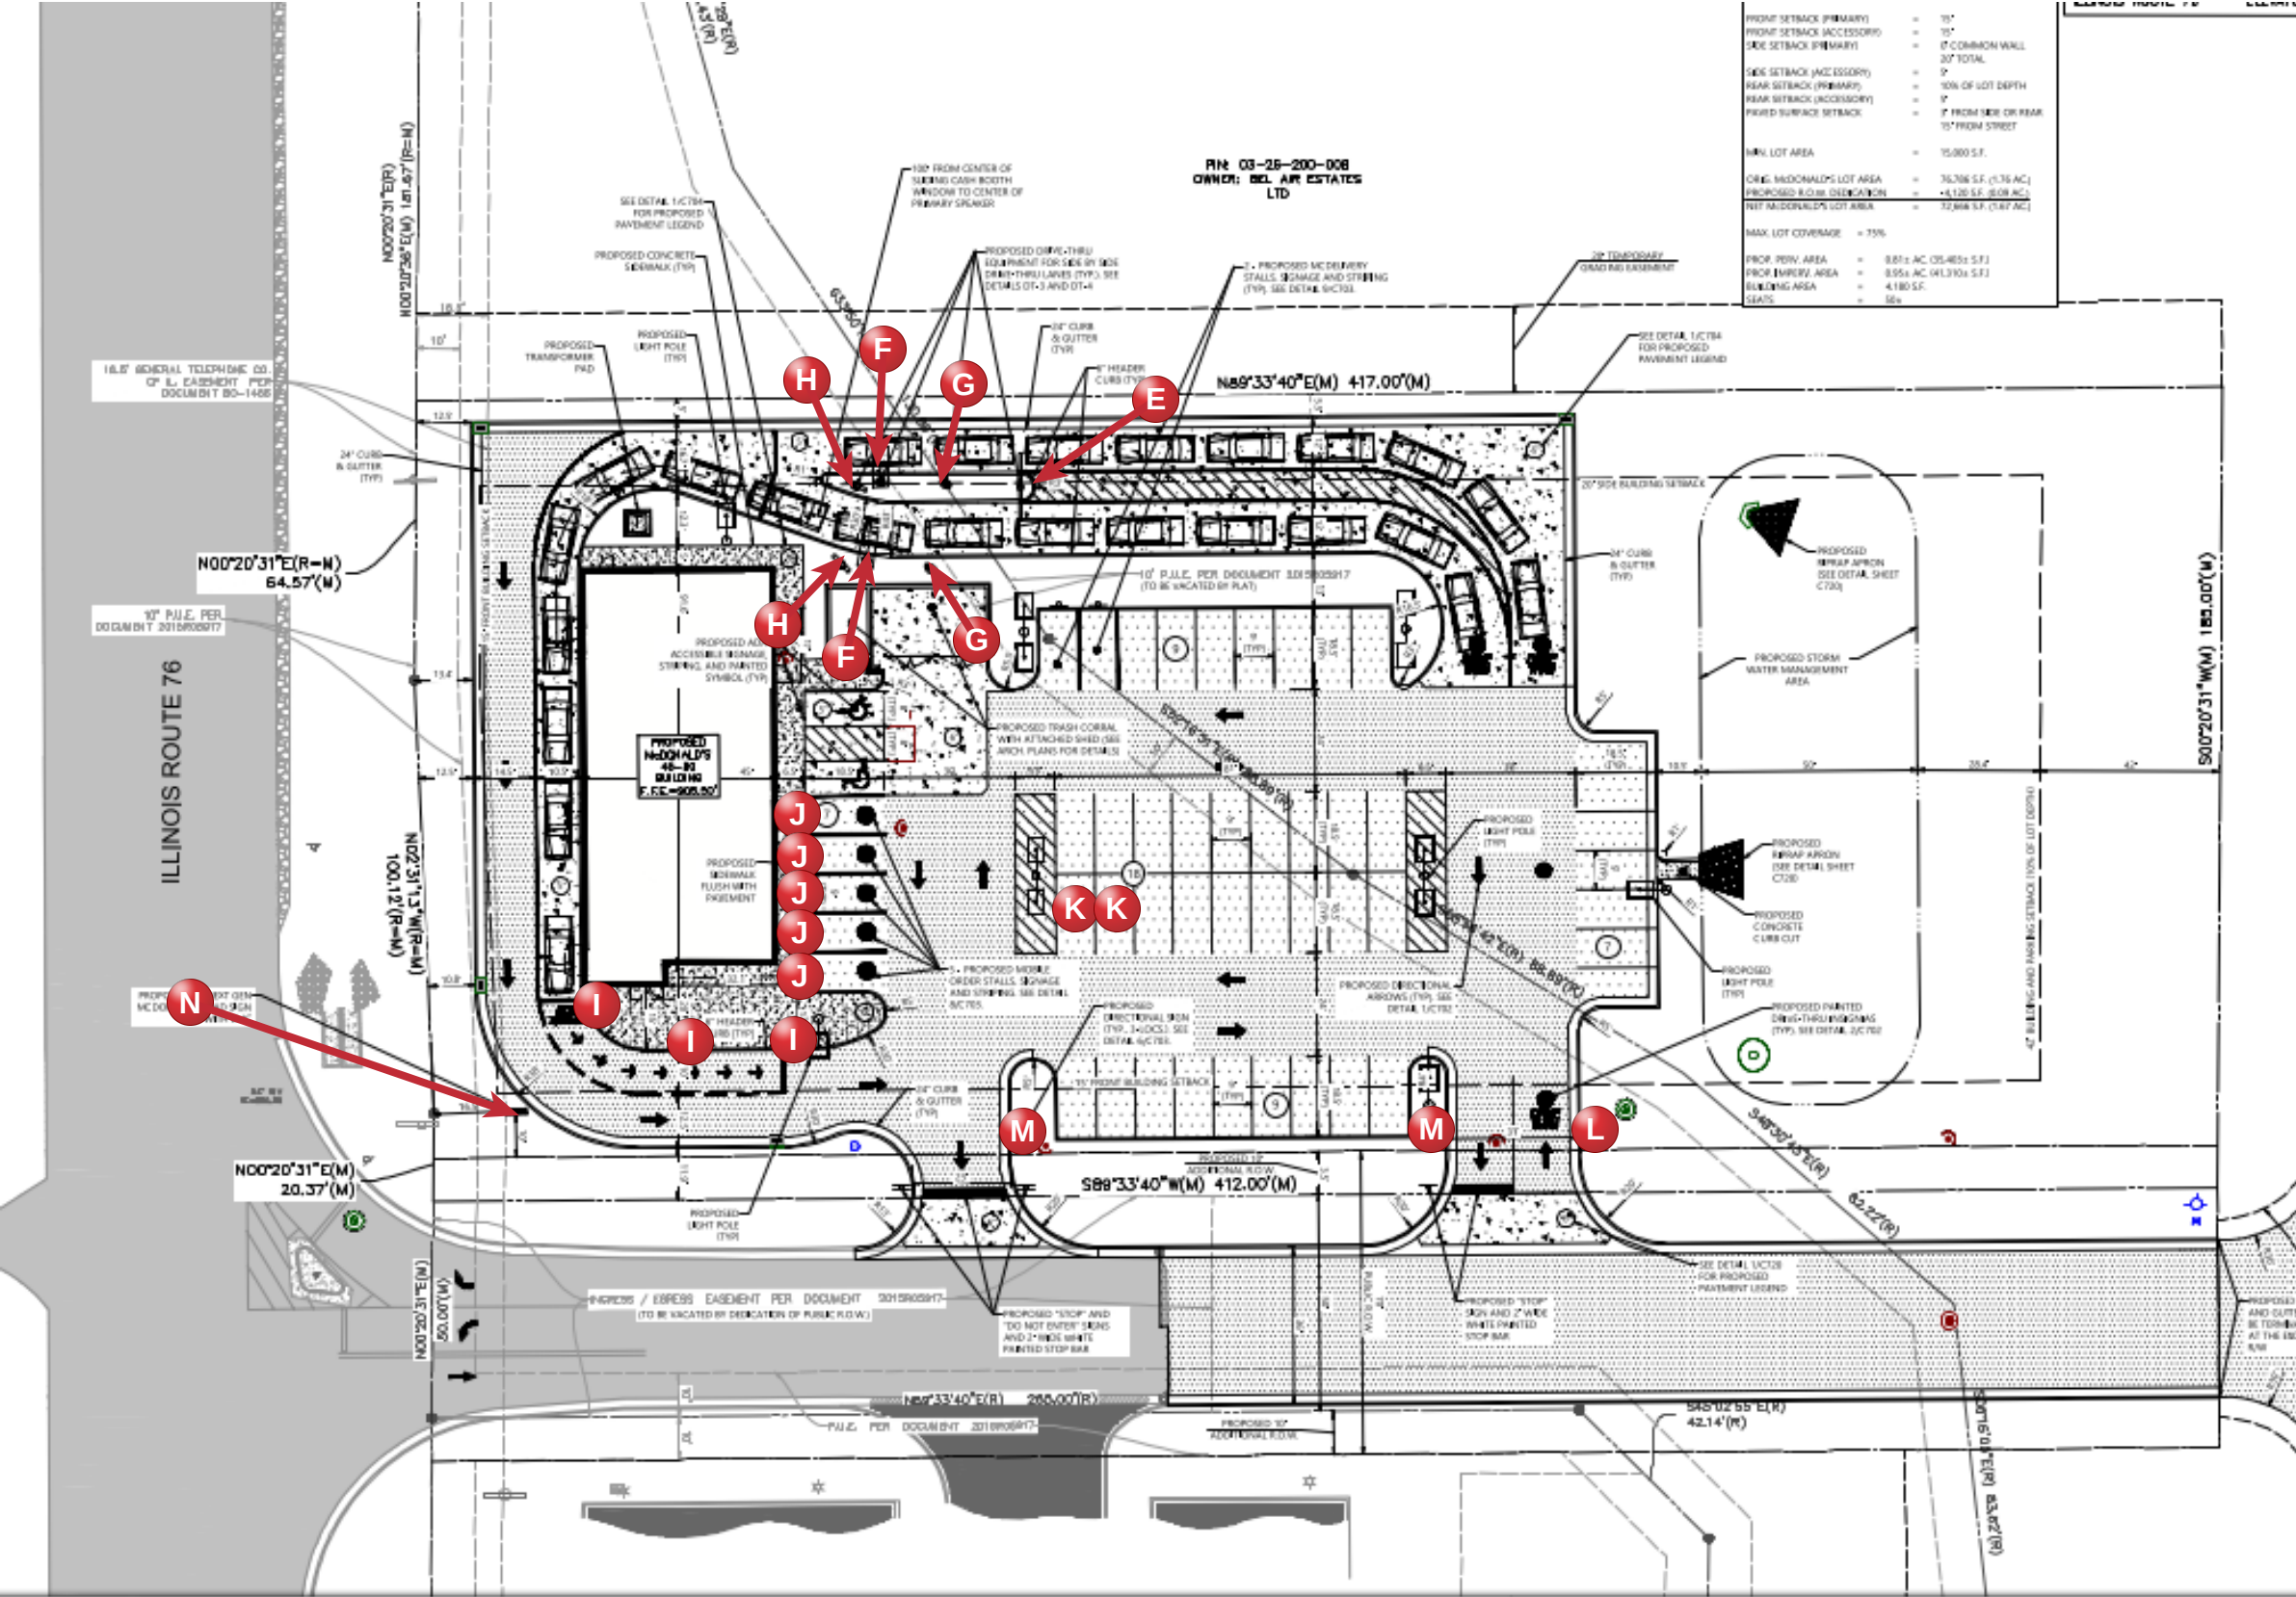

Sign Schedule


- E** Double Welcome Point Gateway-Charcoal
- F** Spring Board Canopy-Charcoal
- G** Outdoor Digital Pre-Browse
- H** Outdoor Digital Menu Board
- I** Roll Forward Signage
- J** Curbside Pick Up Signage
- K** Courier Parking Sign
- L** 3 sq ft Next Gen @36" Welcome with arch
- M** 3 sq ft Next Gen @36" Thank You with arch
- N** 7 x 7 Next Gen Monument at 10 OAH



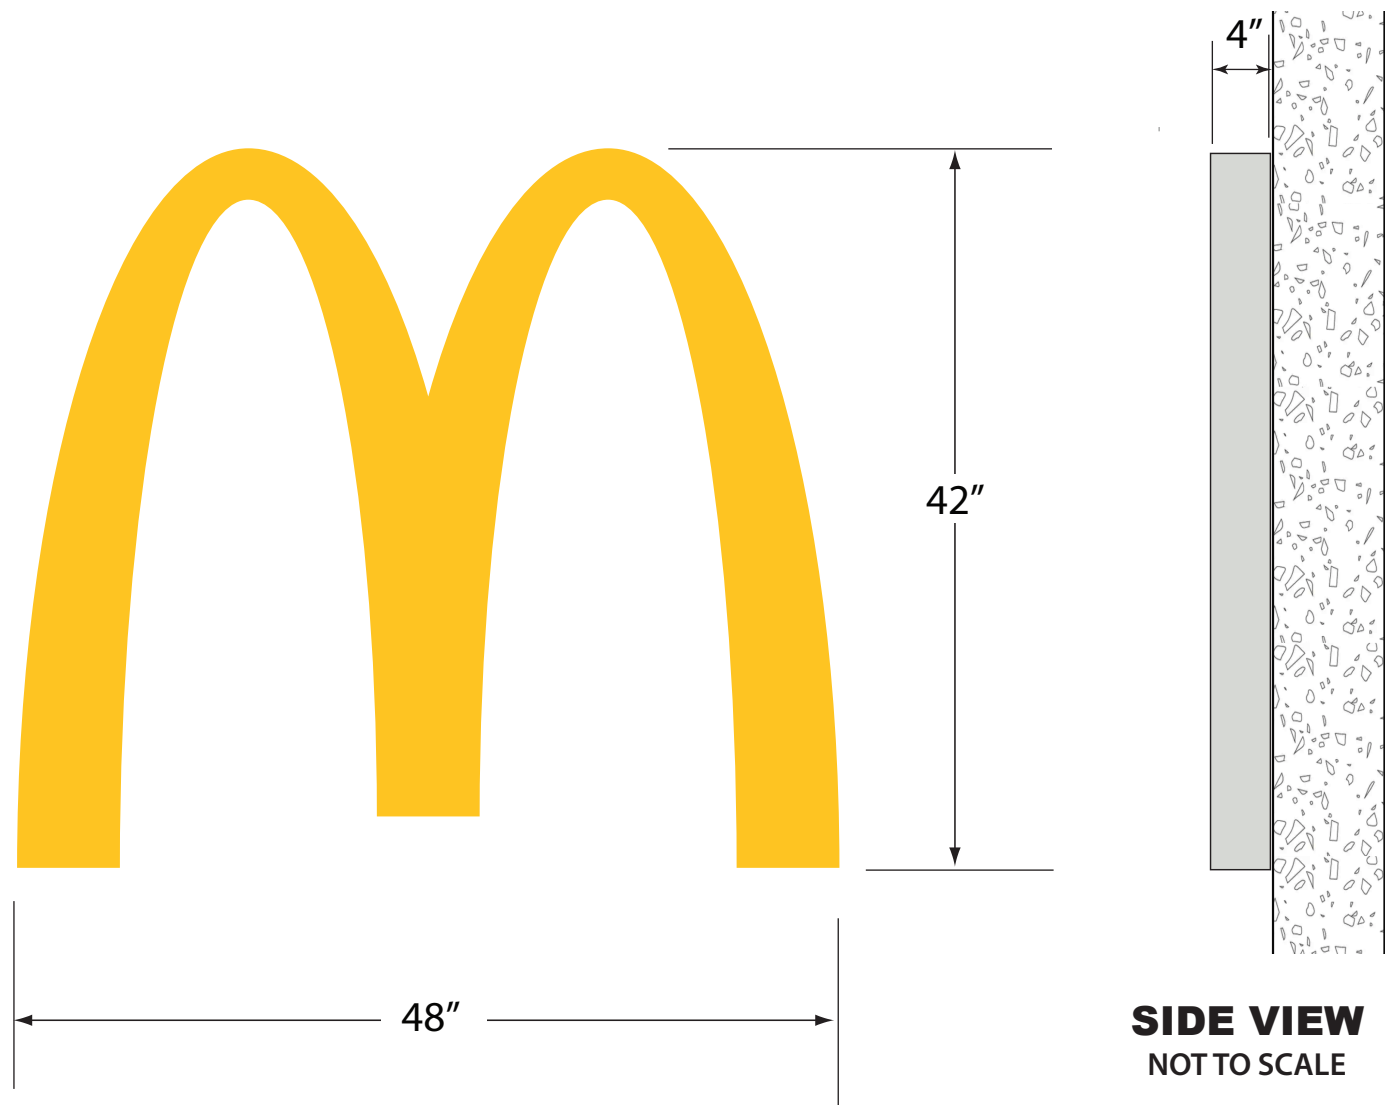


SIGN DETAILS:

LED illuminated McDonald's Arch Face
Injection-molded logo with PMS123C Yellow
and Next Gen Silver return

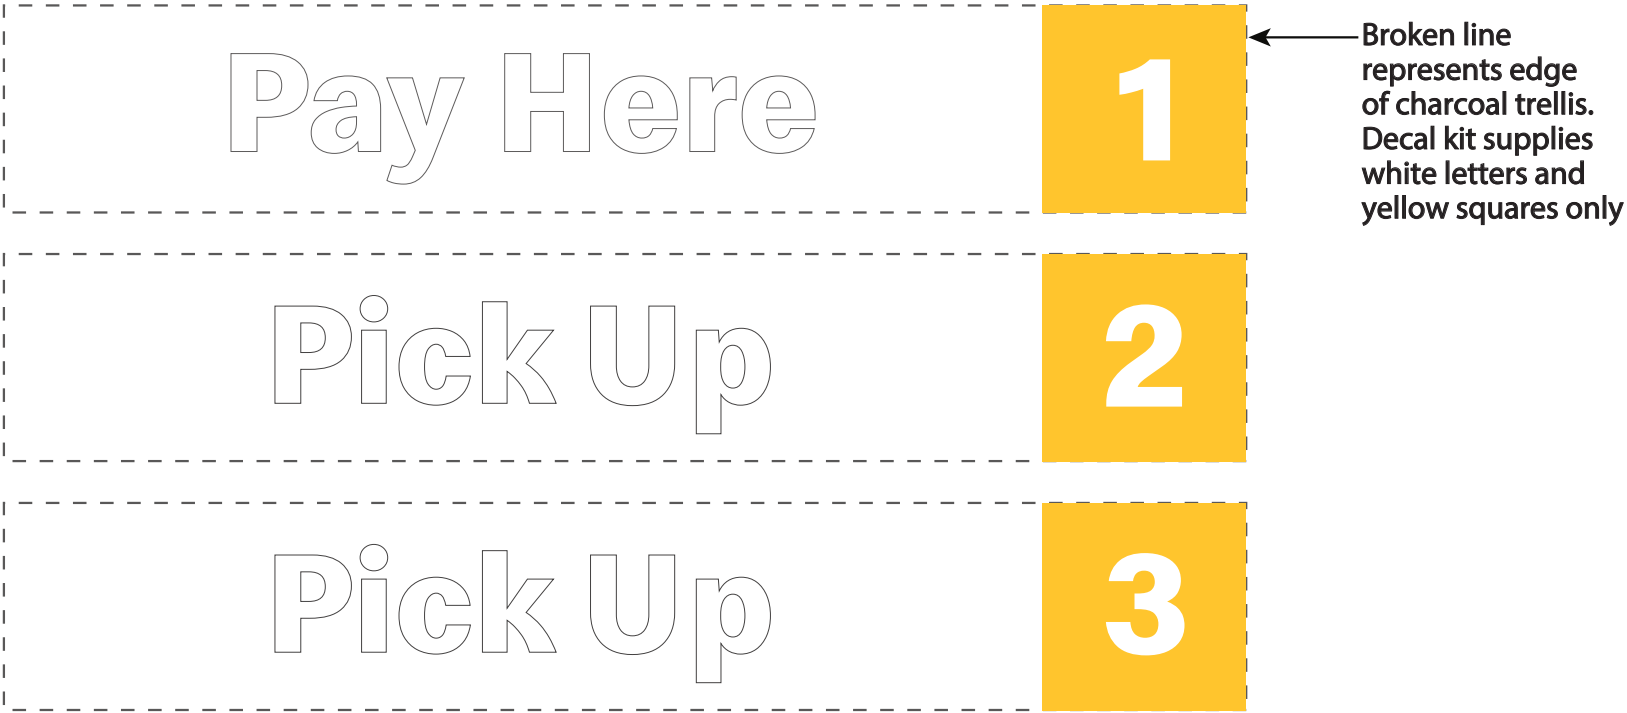


Product Details:
Decals for 48" charcoal drive-thru trellis ONLY.
White vinyl letters
PMS 132C Yellow vinyl square with number cut out

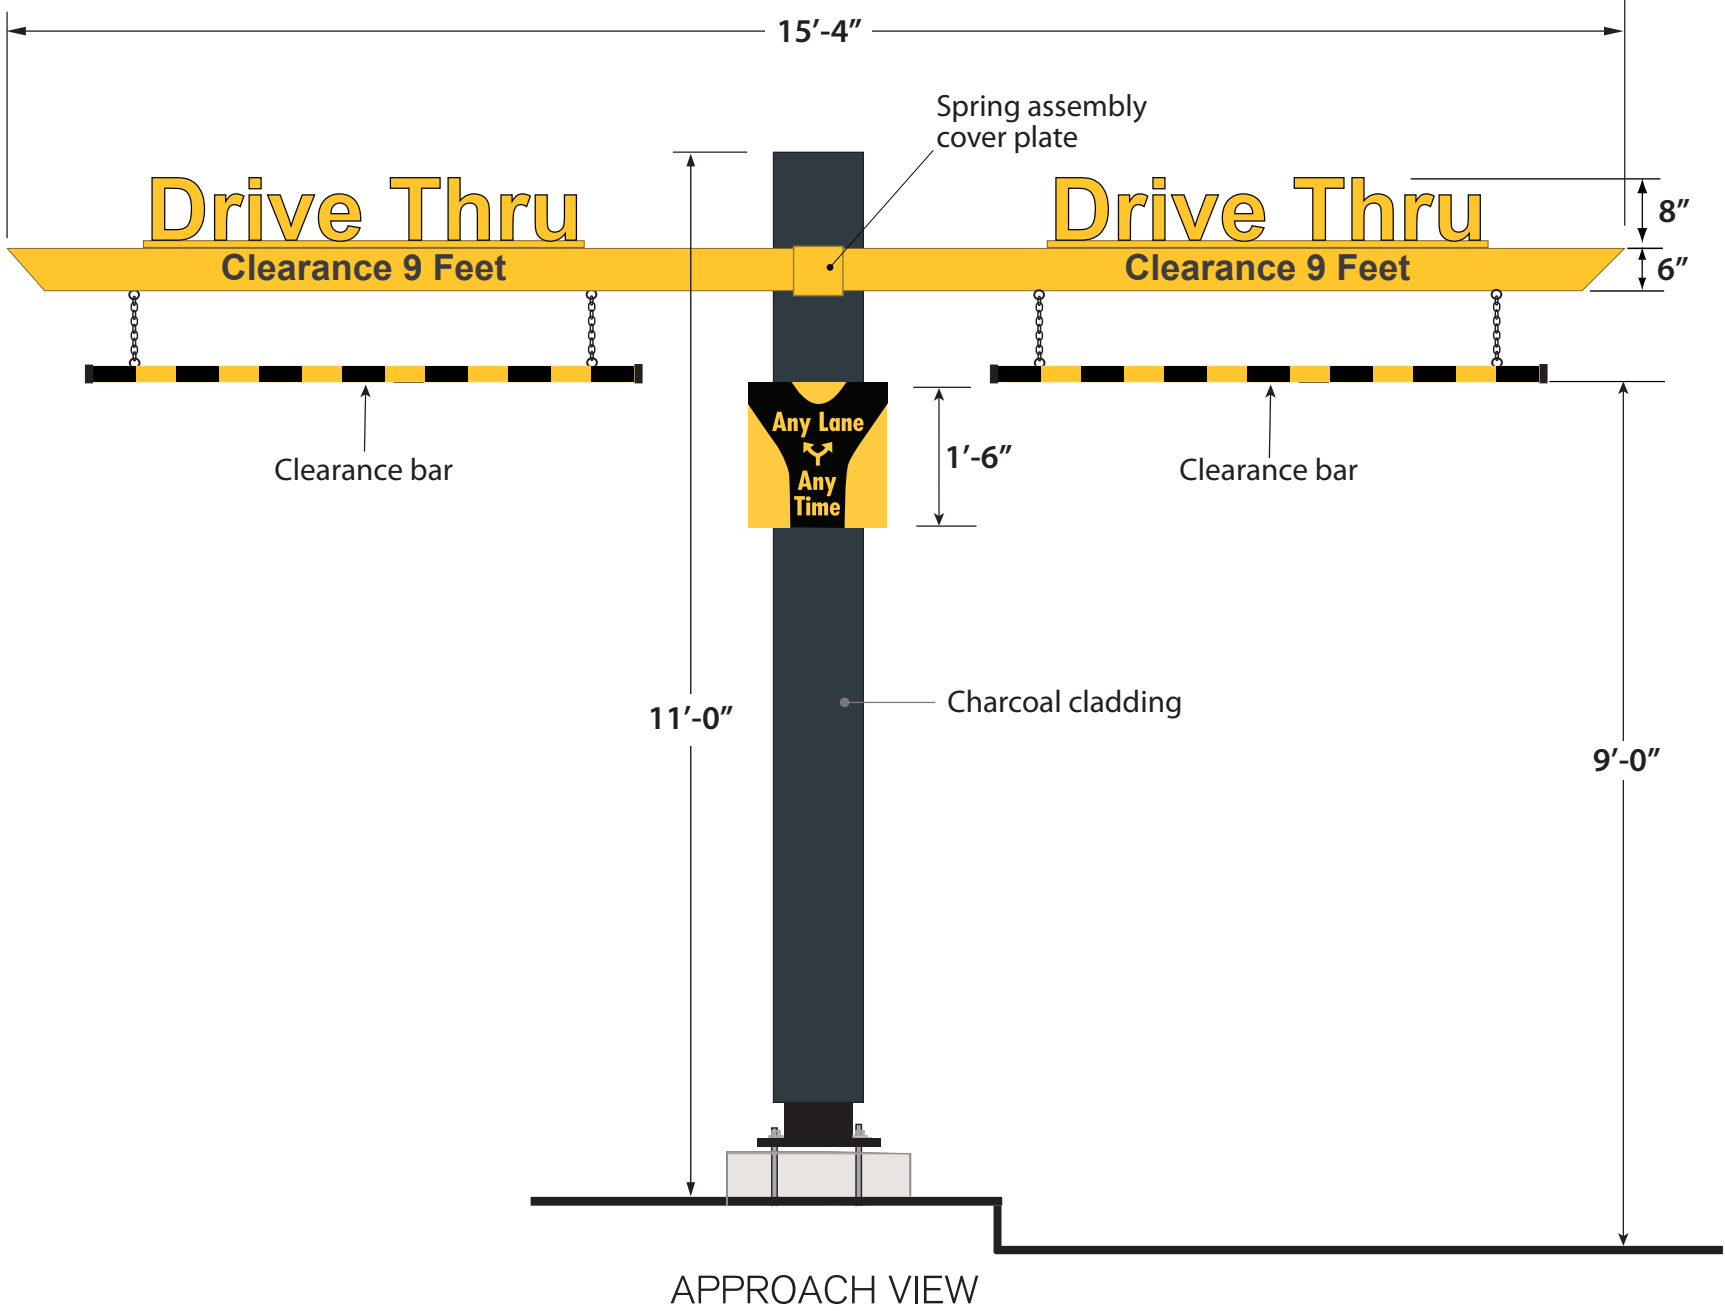


SIGN DETAILS:


- Non-illuminated clearance sign with spring loaded clearance arms
- Clearance copy to be black vinyl
- Adjustable PMS 123C Yellow and black bang bar
- Sintra "Drive Thru" letters with reflective PMS 123C Yellow vinyl decal
- PMS 123C Yellow and black "Any Lane Any Time" face

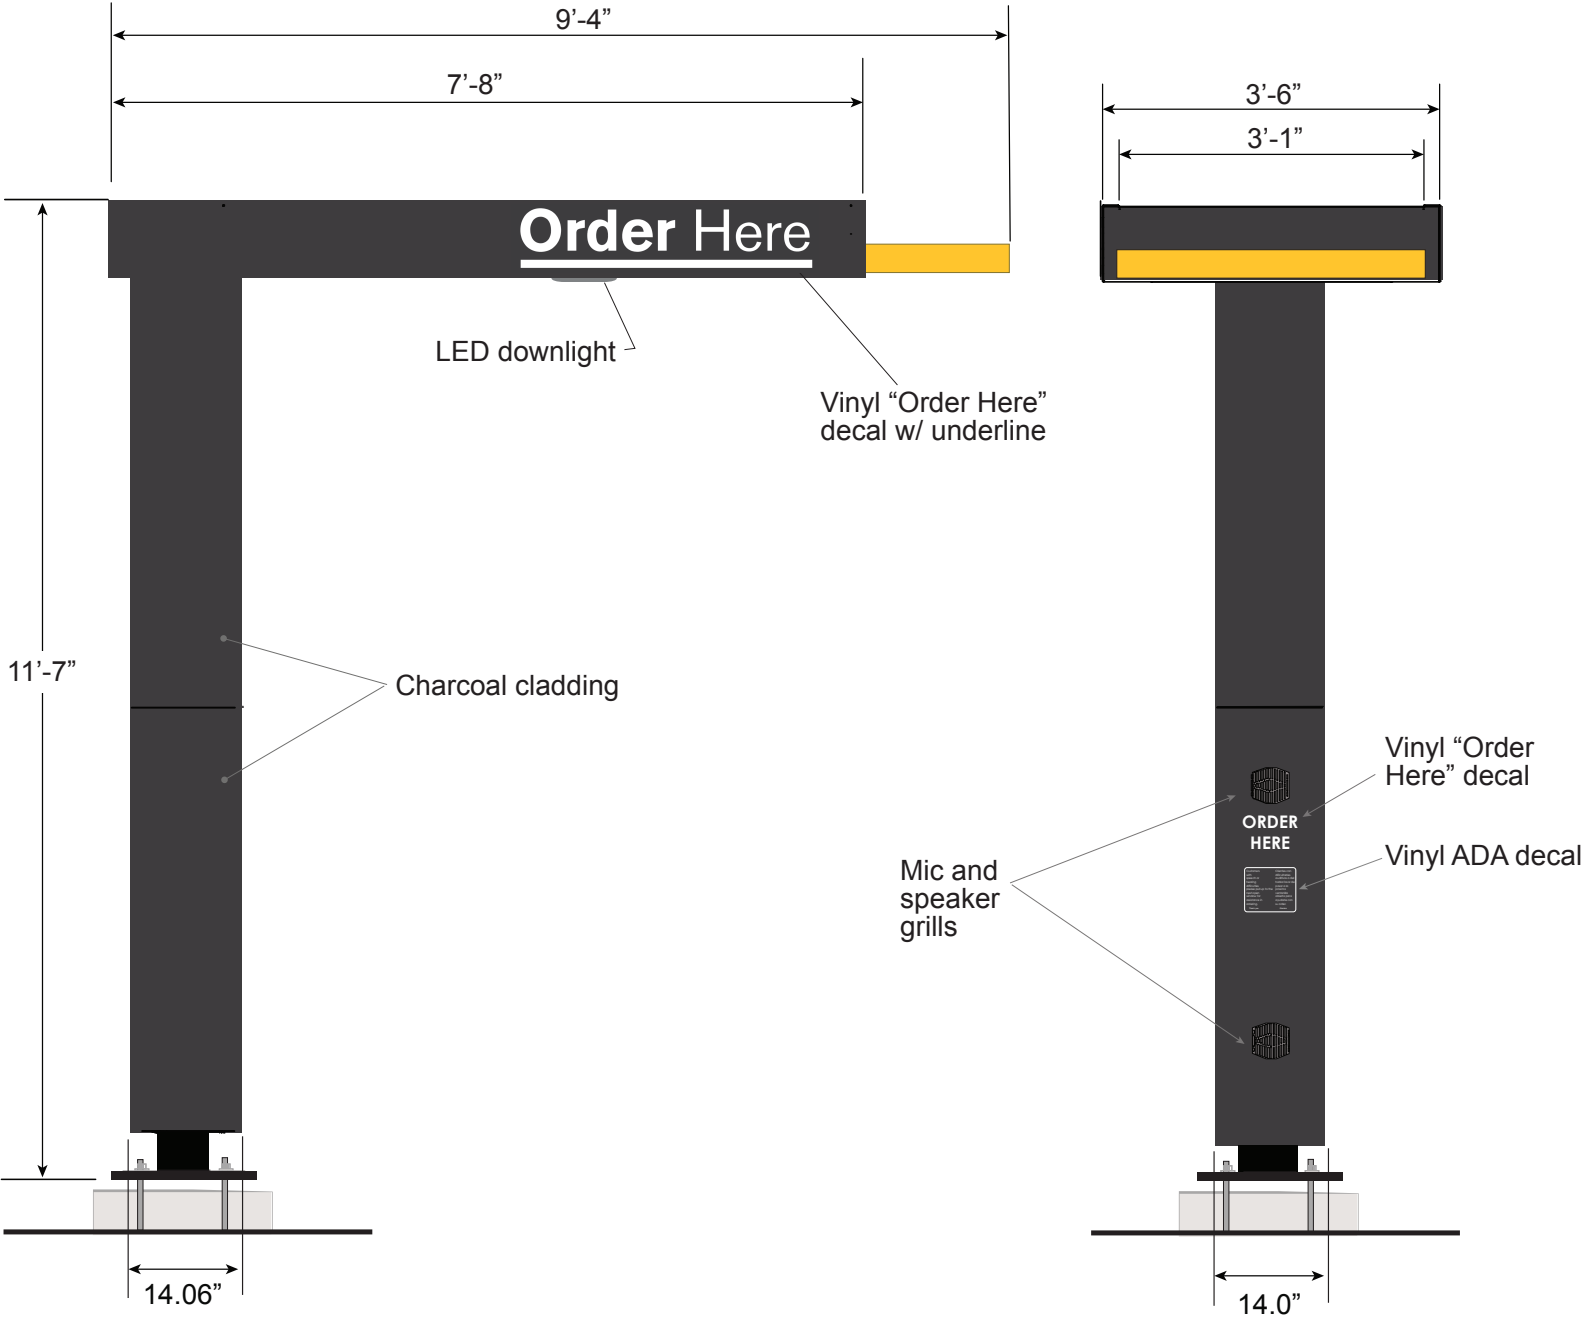


SIGN DETAILS:

- LED illuminated order canopy and cladding
- Next Gen Charcoal with PMS 123C Yellow accents
- Reflective White vinyl Order Here letters
- Audio provided by others

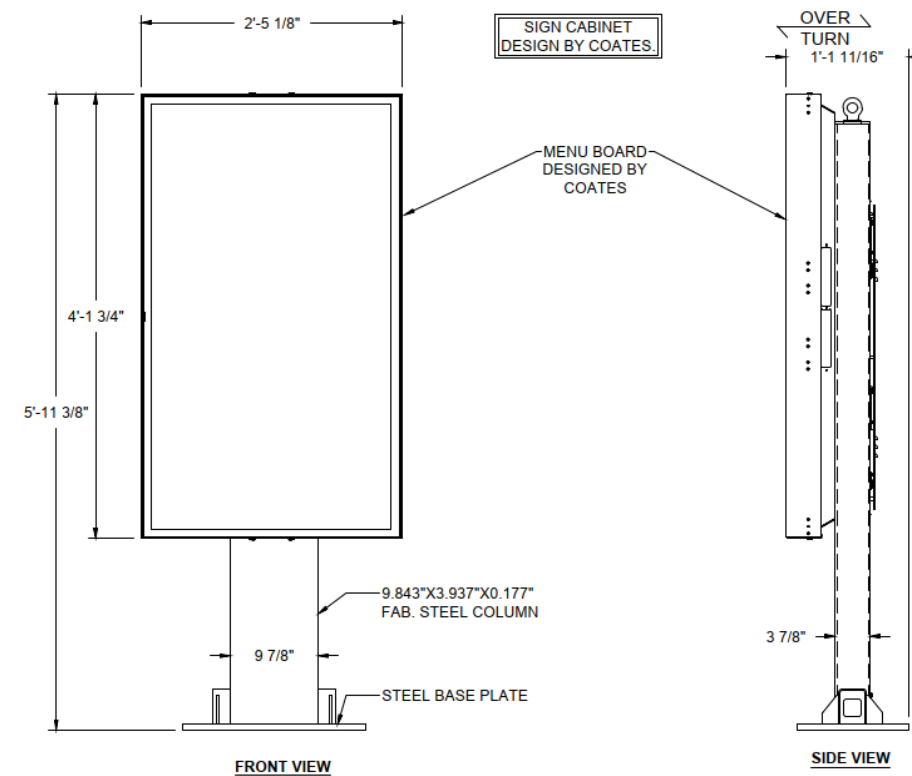

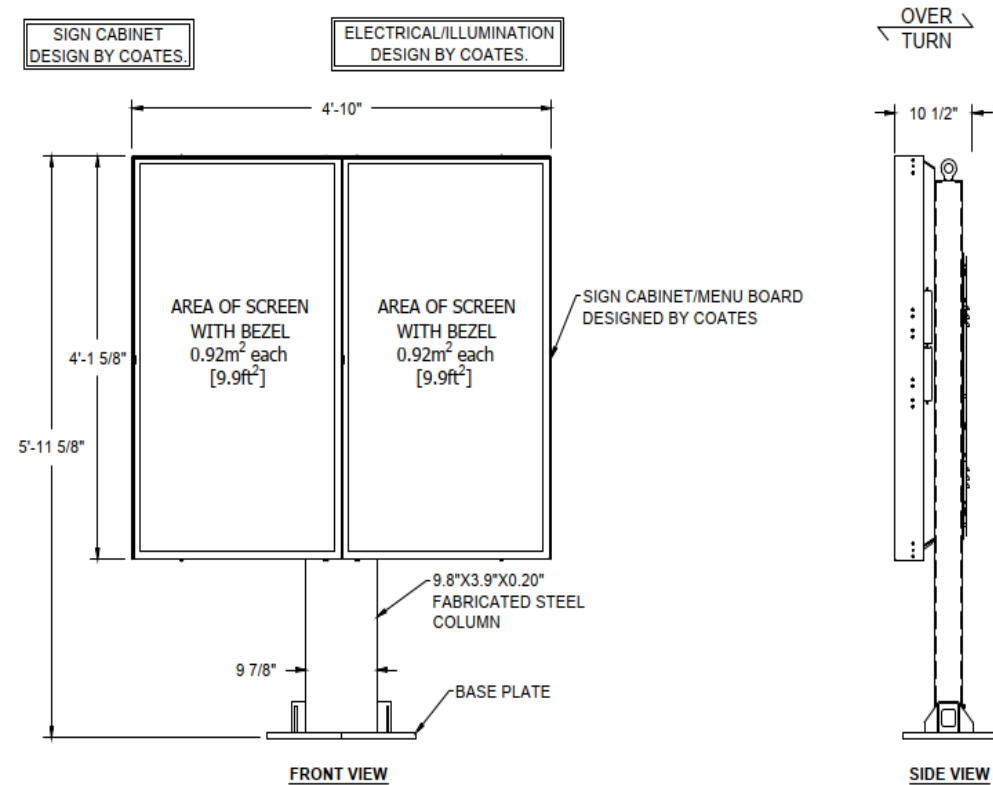


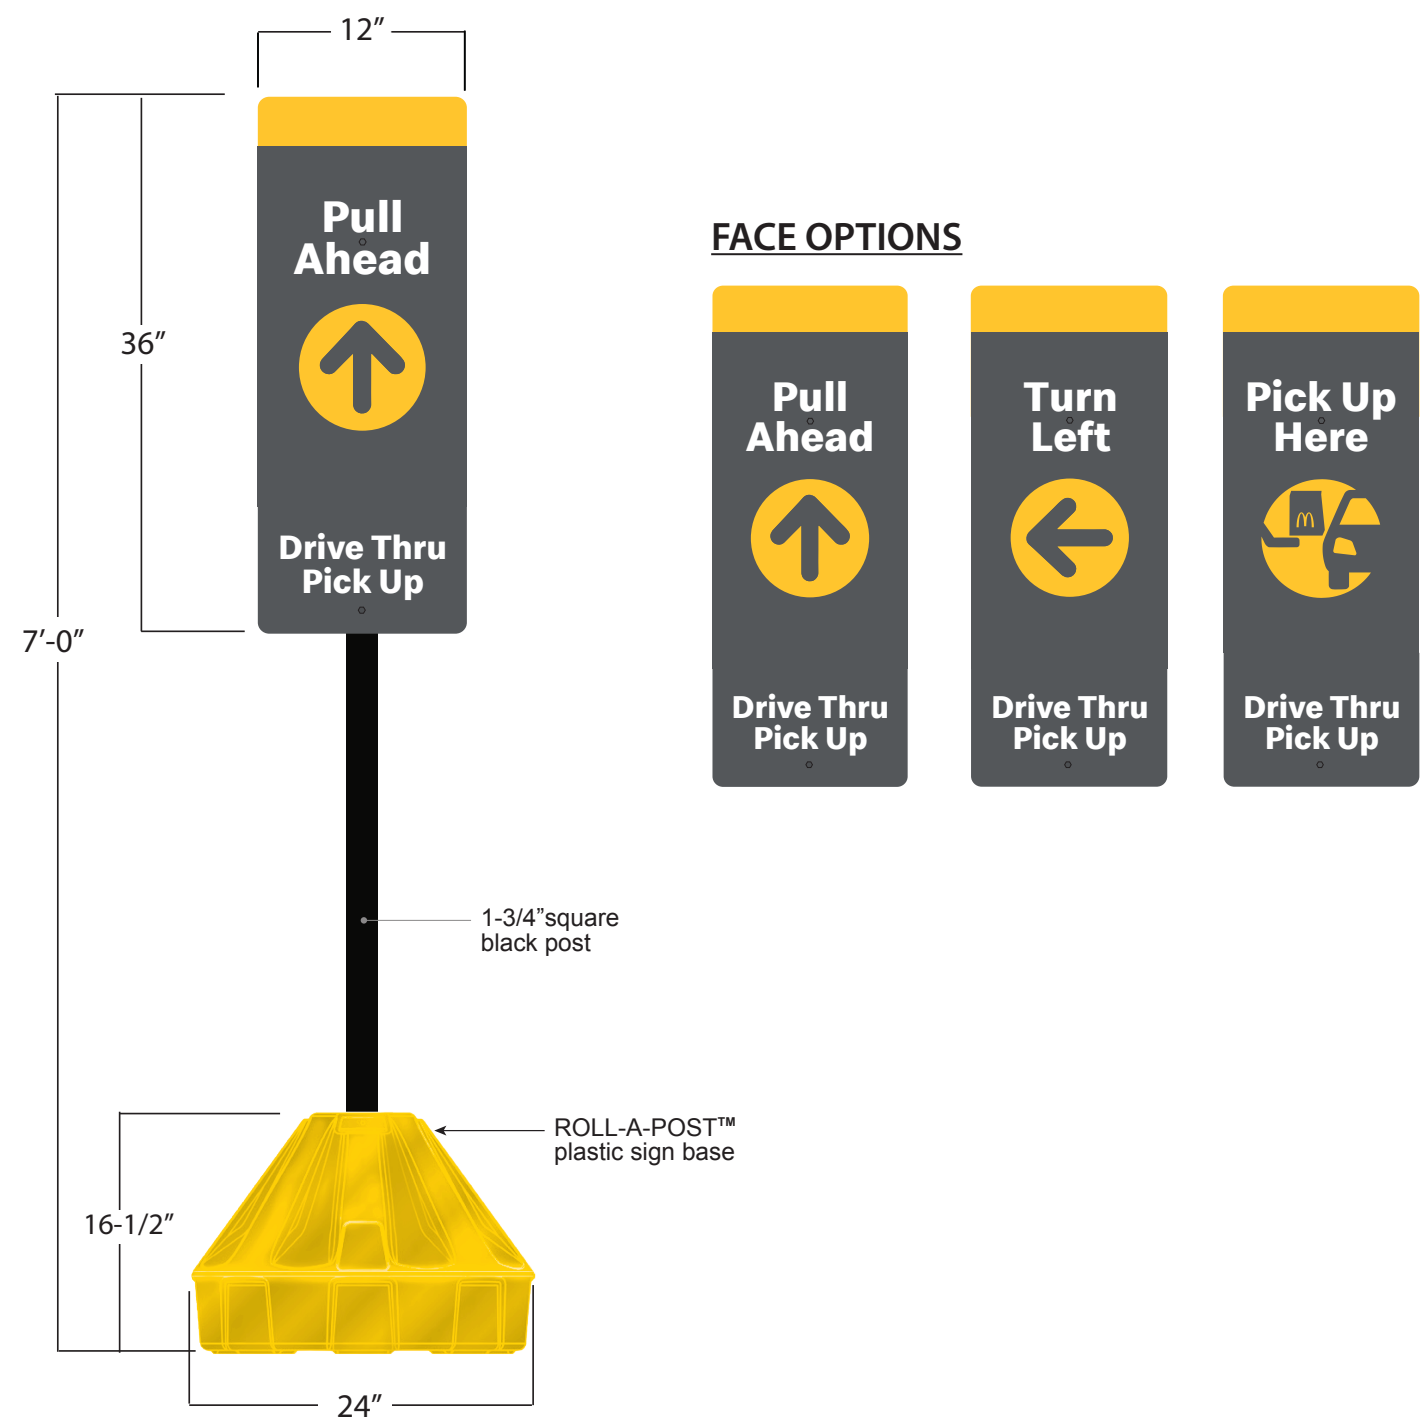

3 sq ft

SIGN DETAILS:

- Non-illuminated ACM panel
- Next Gen Charcoal with matte finish screened copy and graphics
- Shown with yellow ROLL-A-POST™ and black plastic post, sold separately

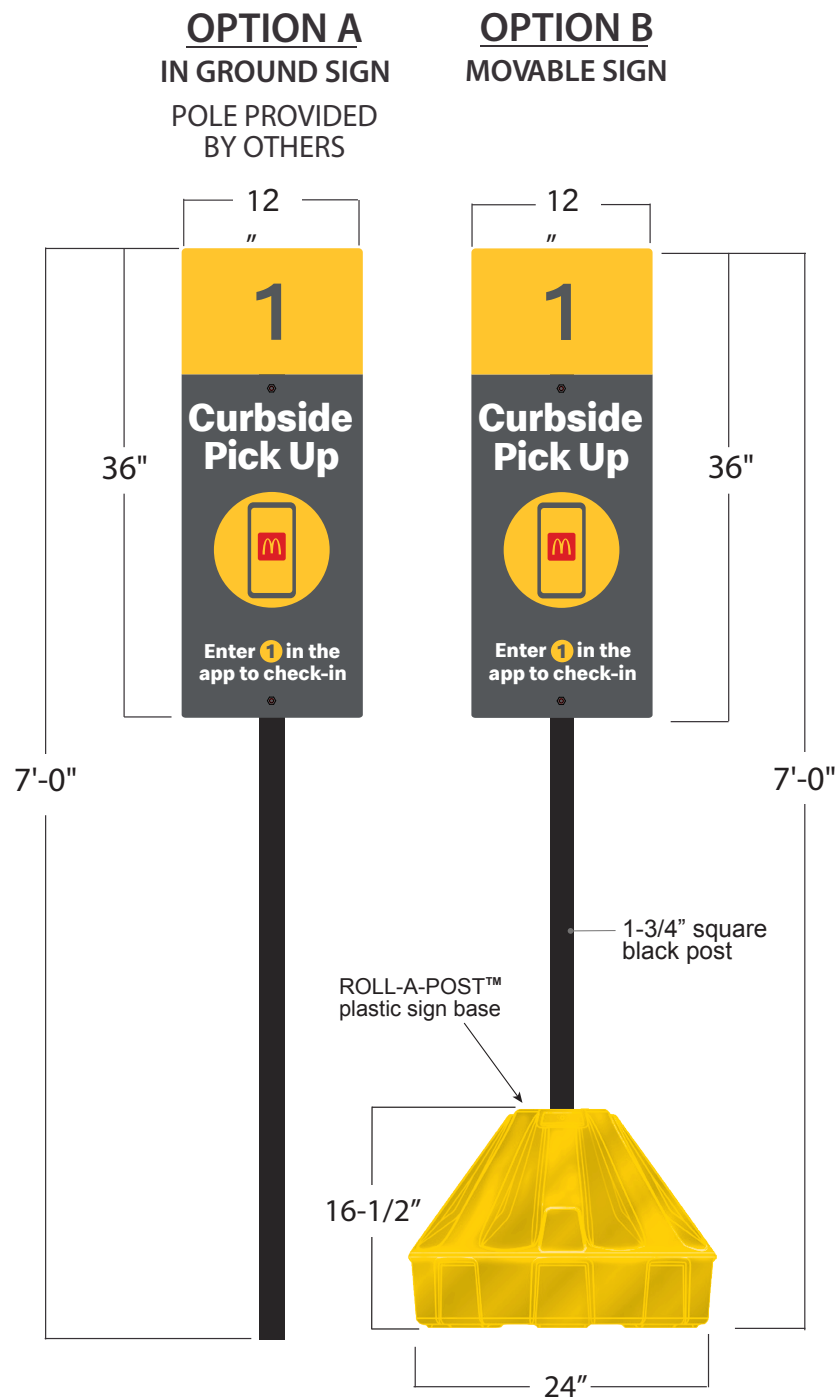


FACE OPTIONS



3 sq ft

SIGN DETAILS:

- Non-illuminated ACM panel
- Next Gen Charcoal with matte finish screened copy and graphics
- Reflective PMS123C Yellow vinyl number square
- Shown with yellow ROLL-A-POST™ and black plastic post, sold separately

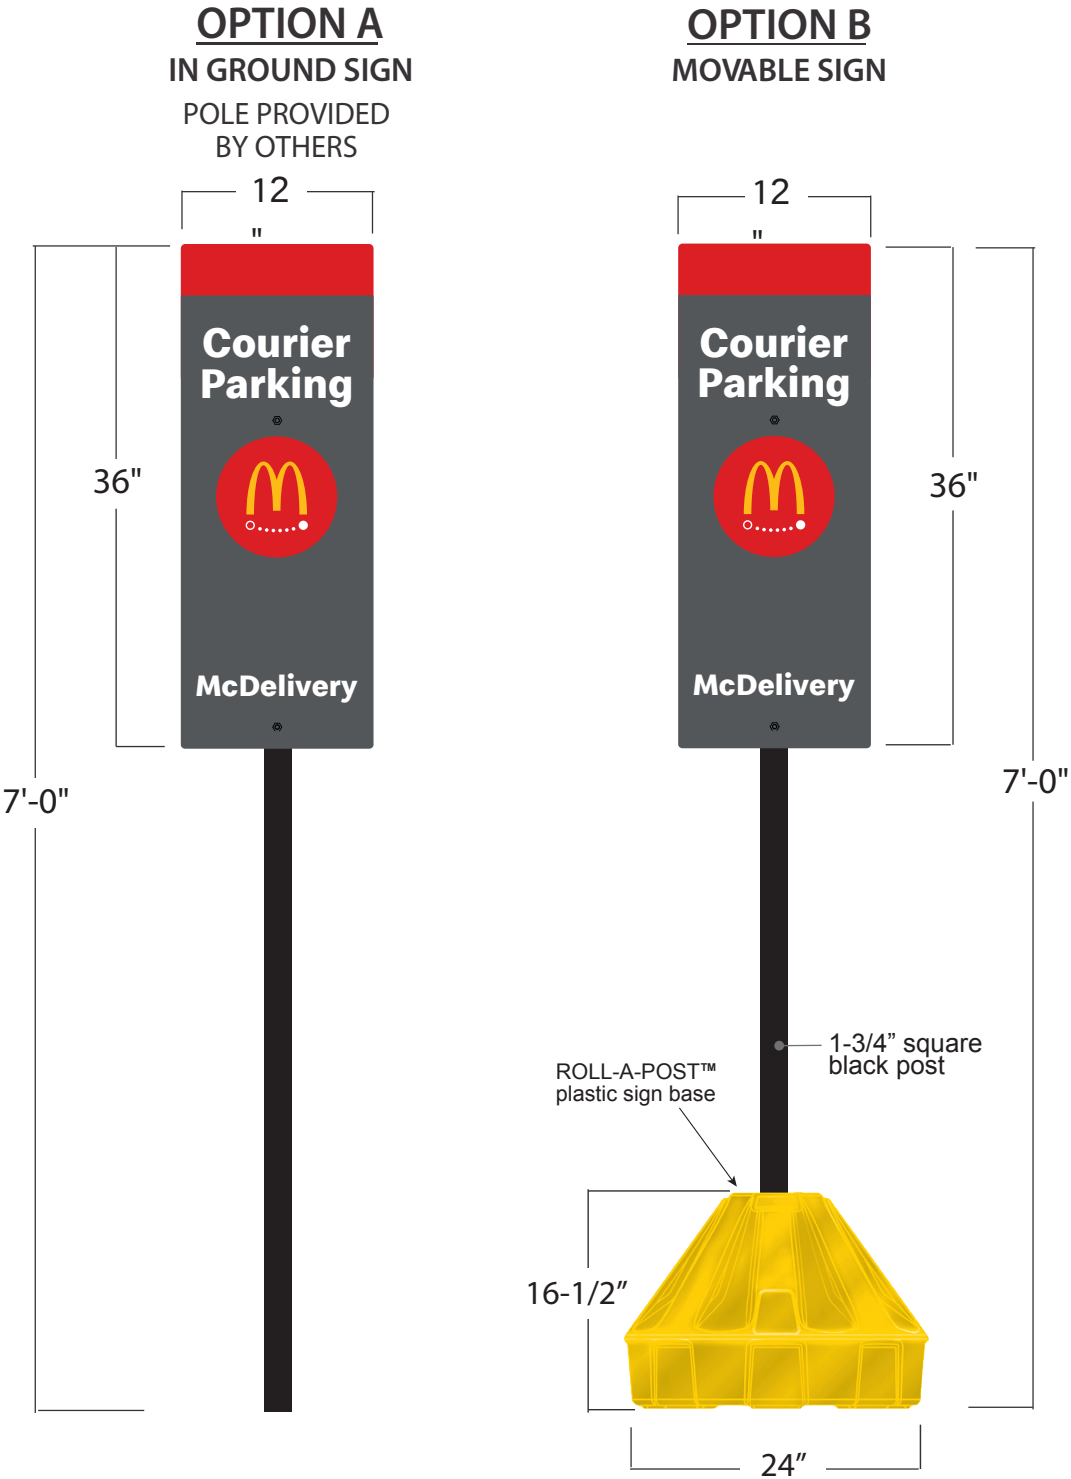


3 sq ft

SIGN DETAILS:


- Non-illuminated ACM panel
- Next Gen Charcoal with matte finish screened copy and graphics
- Shown with yellow ROLL-A-POST™ and black plastic post, sold separately

Project No: 61921	Prepared By: Kari Moyle	
Address: 13685 IL-76 Poplar Grove, IL 61065	Date: 09/16/2025	PIF: 529025-0
Description: McDonald's Rest #43460	Customer Signature:	

Three Square Foot Next Gen Directional

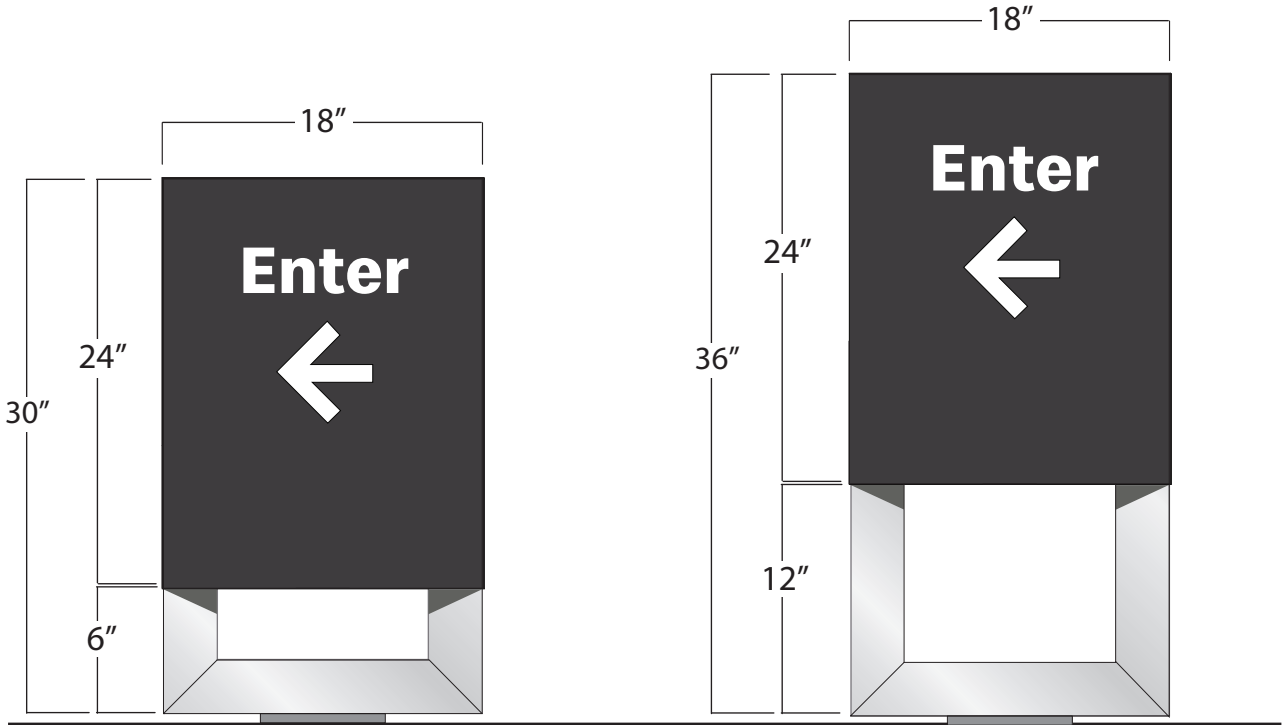

Directionals without Arch

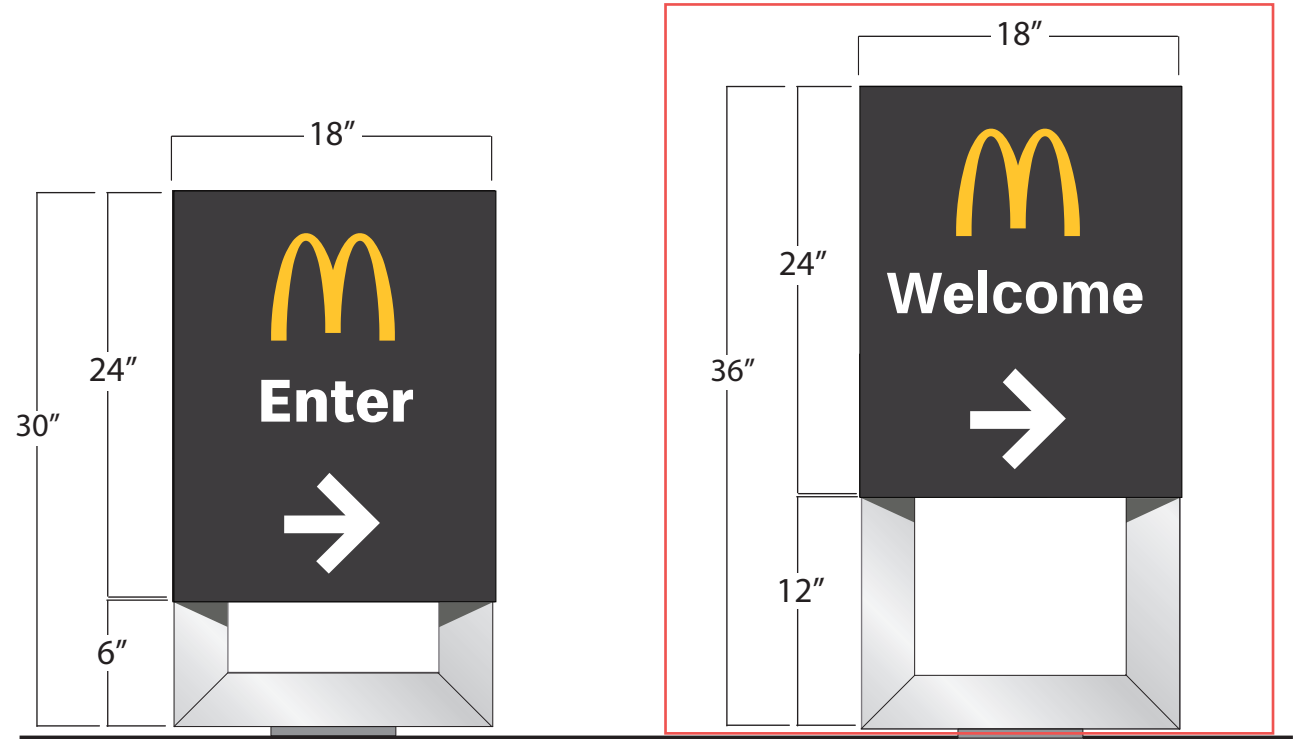

Directionals with Arch

SIGN DETAILS:

Routed aluminum Next Gen Charcoal faces and Next Gen Silver frame

LED illuminated letters, arrow, and optional Arch logo

White letters and arrow, PMS 123C Yellow Arch


Available Copy

- Enter
- Exit
- Welcome
- Thank You
- Drive-Thru


Available Heights

- 36"
- 30"

Three Square Foot Next Gen Directional

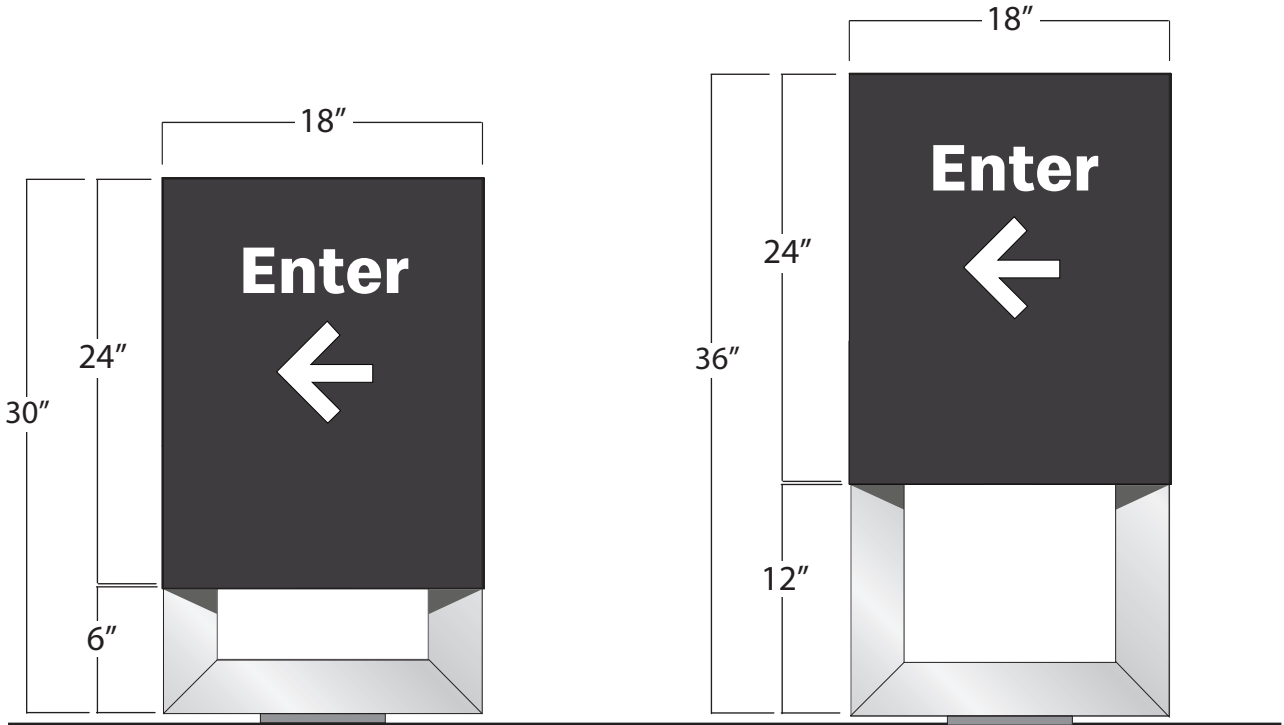

Directionals without Arch

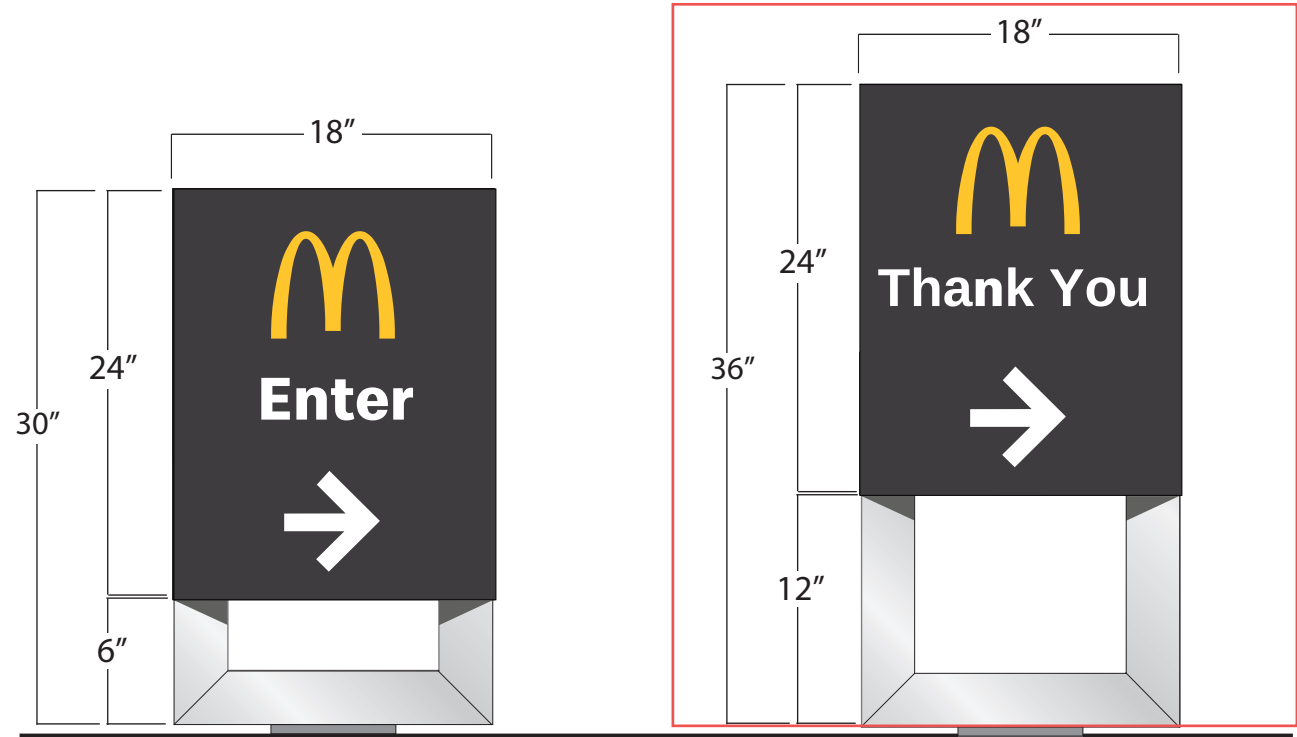

Directionals with Arch

SIGN DETAILS:

Routed aluminum Next Gen Charcoal faces and Next Gen Silver frame

LED illuminated letters, arrow, and optional Arch logo


White letters and arrow, PMS 123C Yellow Arch

Available Copy

- Enter
- Exit
- Welcome
- Thank You
- Drive-Thru

Available Heights

- 36"
- 30"

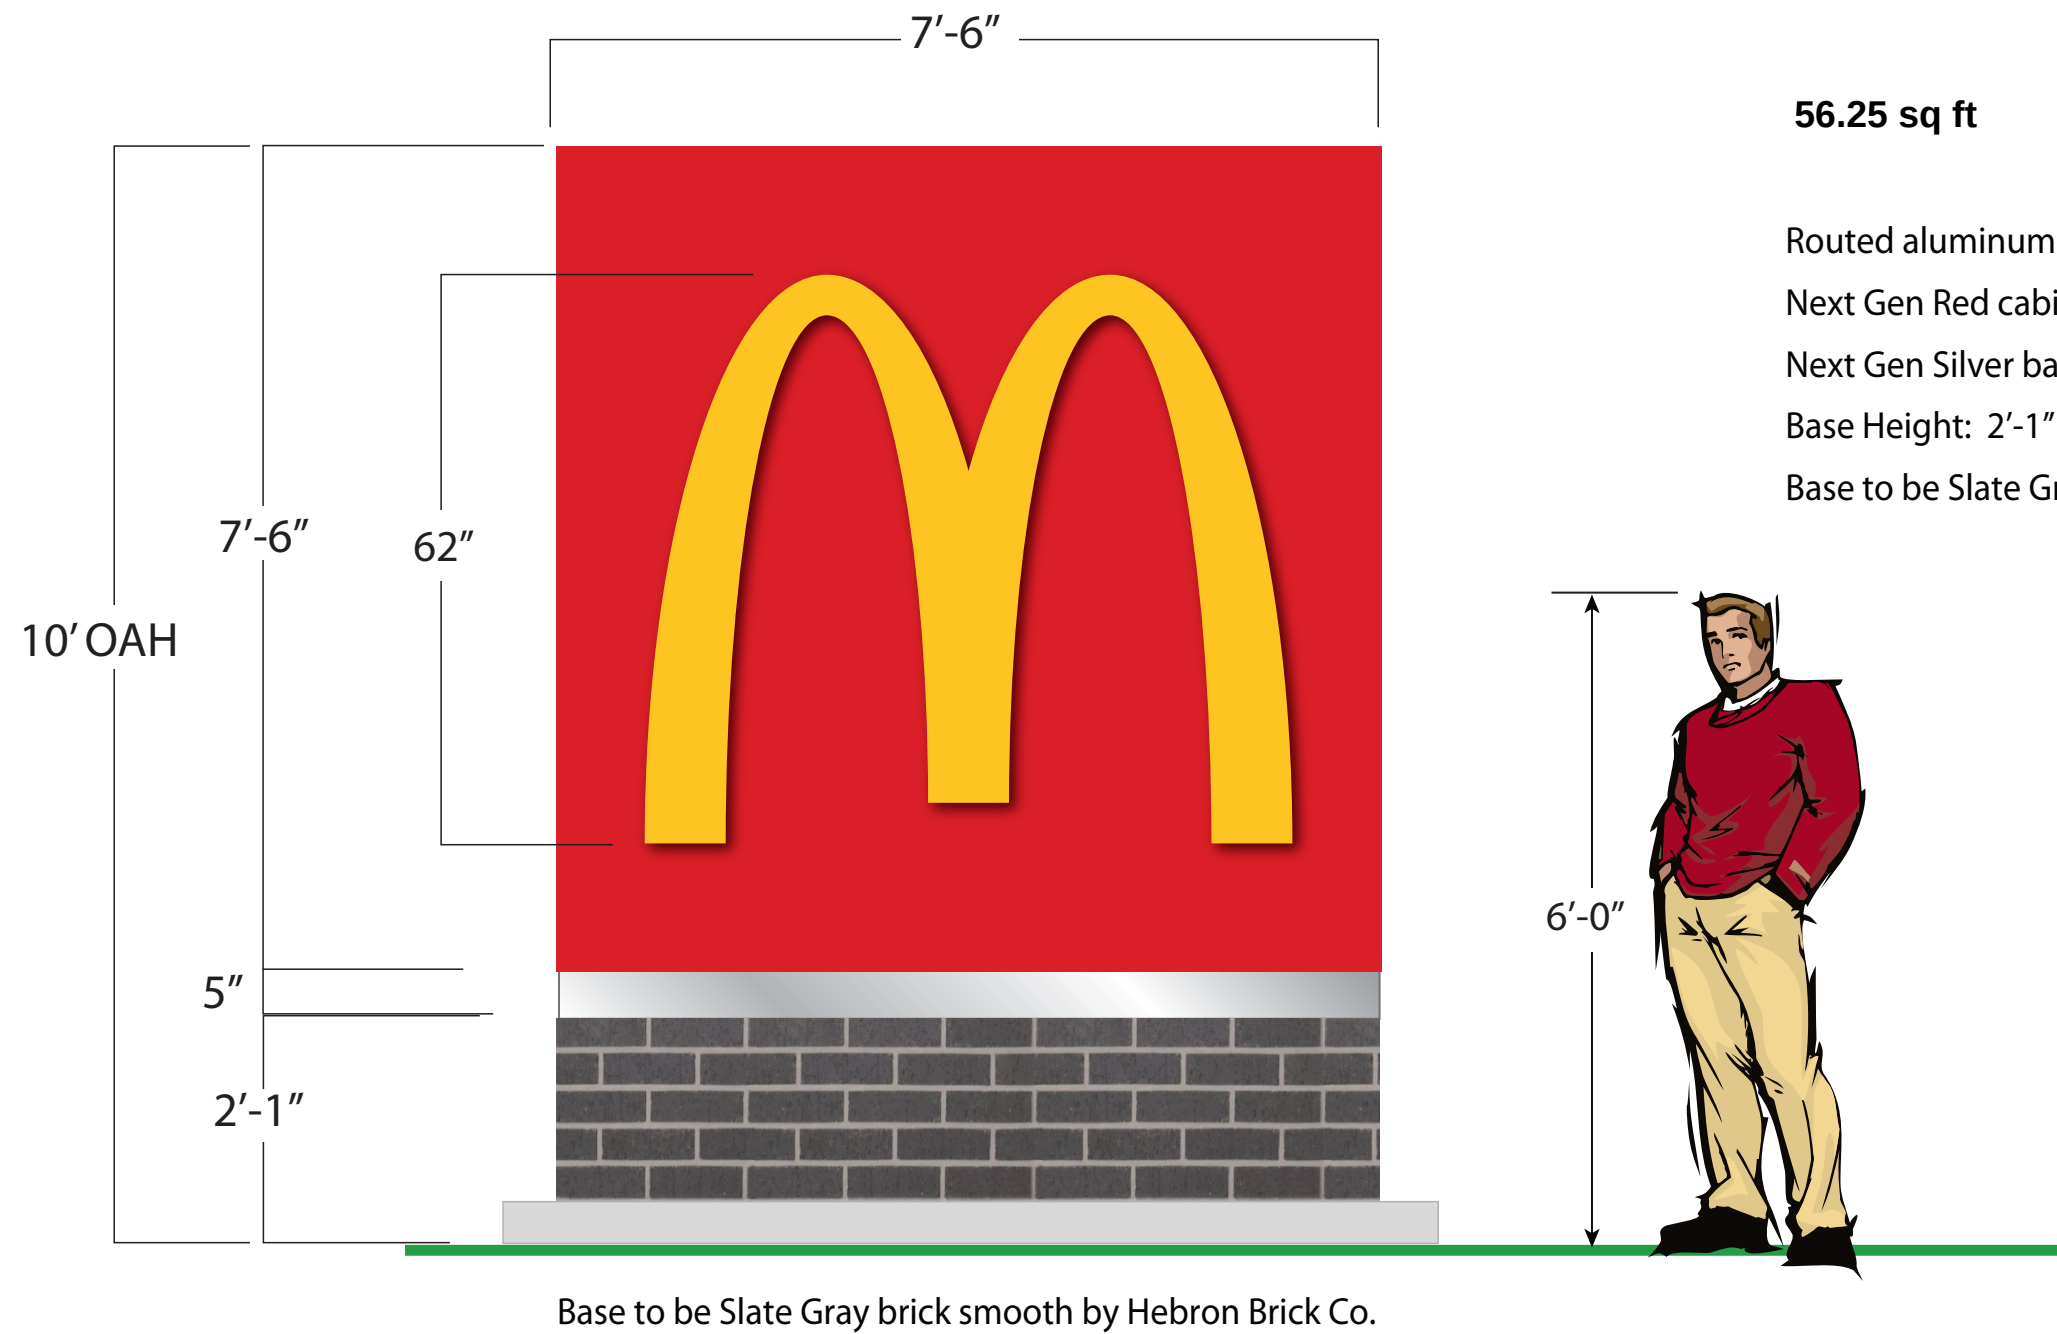

56.25 sq ft

Routed aluminum faces with LED illuminated Arch logo
Next Gen Red cabinet and PMS 123C Yellow Arch
Next Gen Silver band
Base Height: 2'-1" (Not including silver band)
Base to be Slate Gray brick smooth by Hebron Brick Co.