

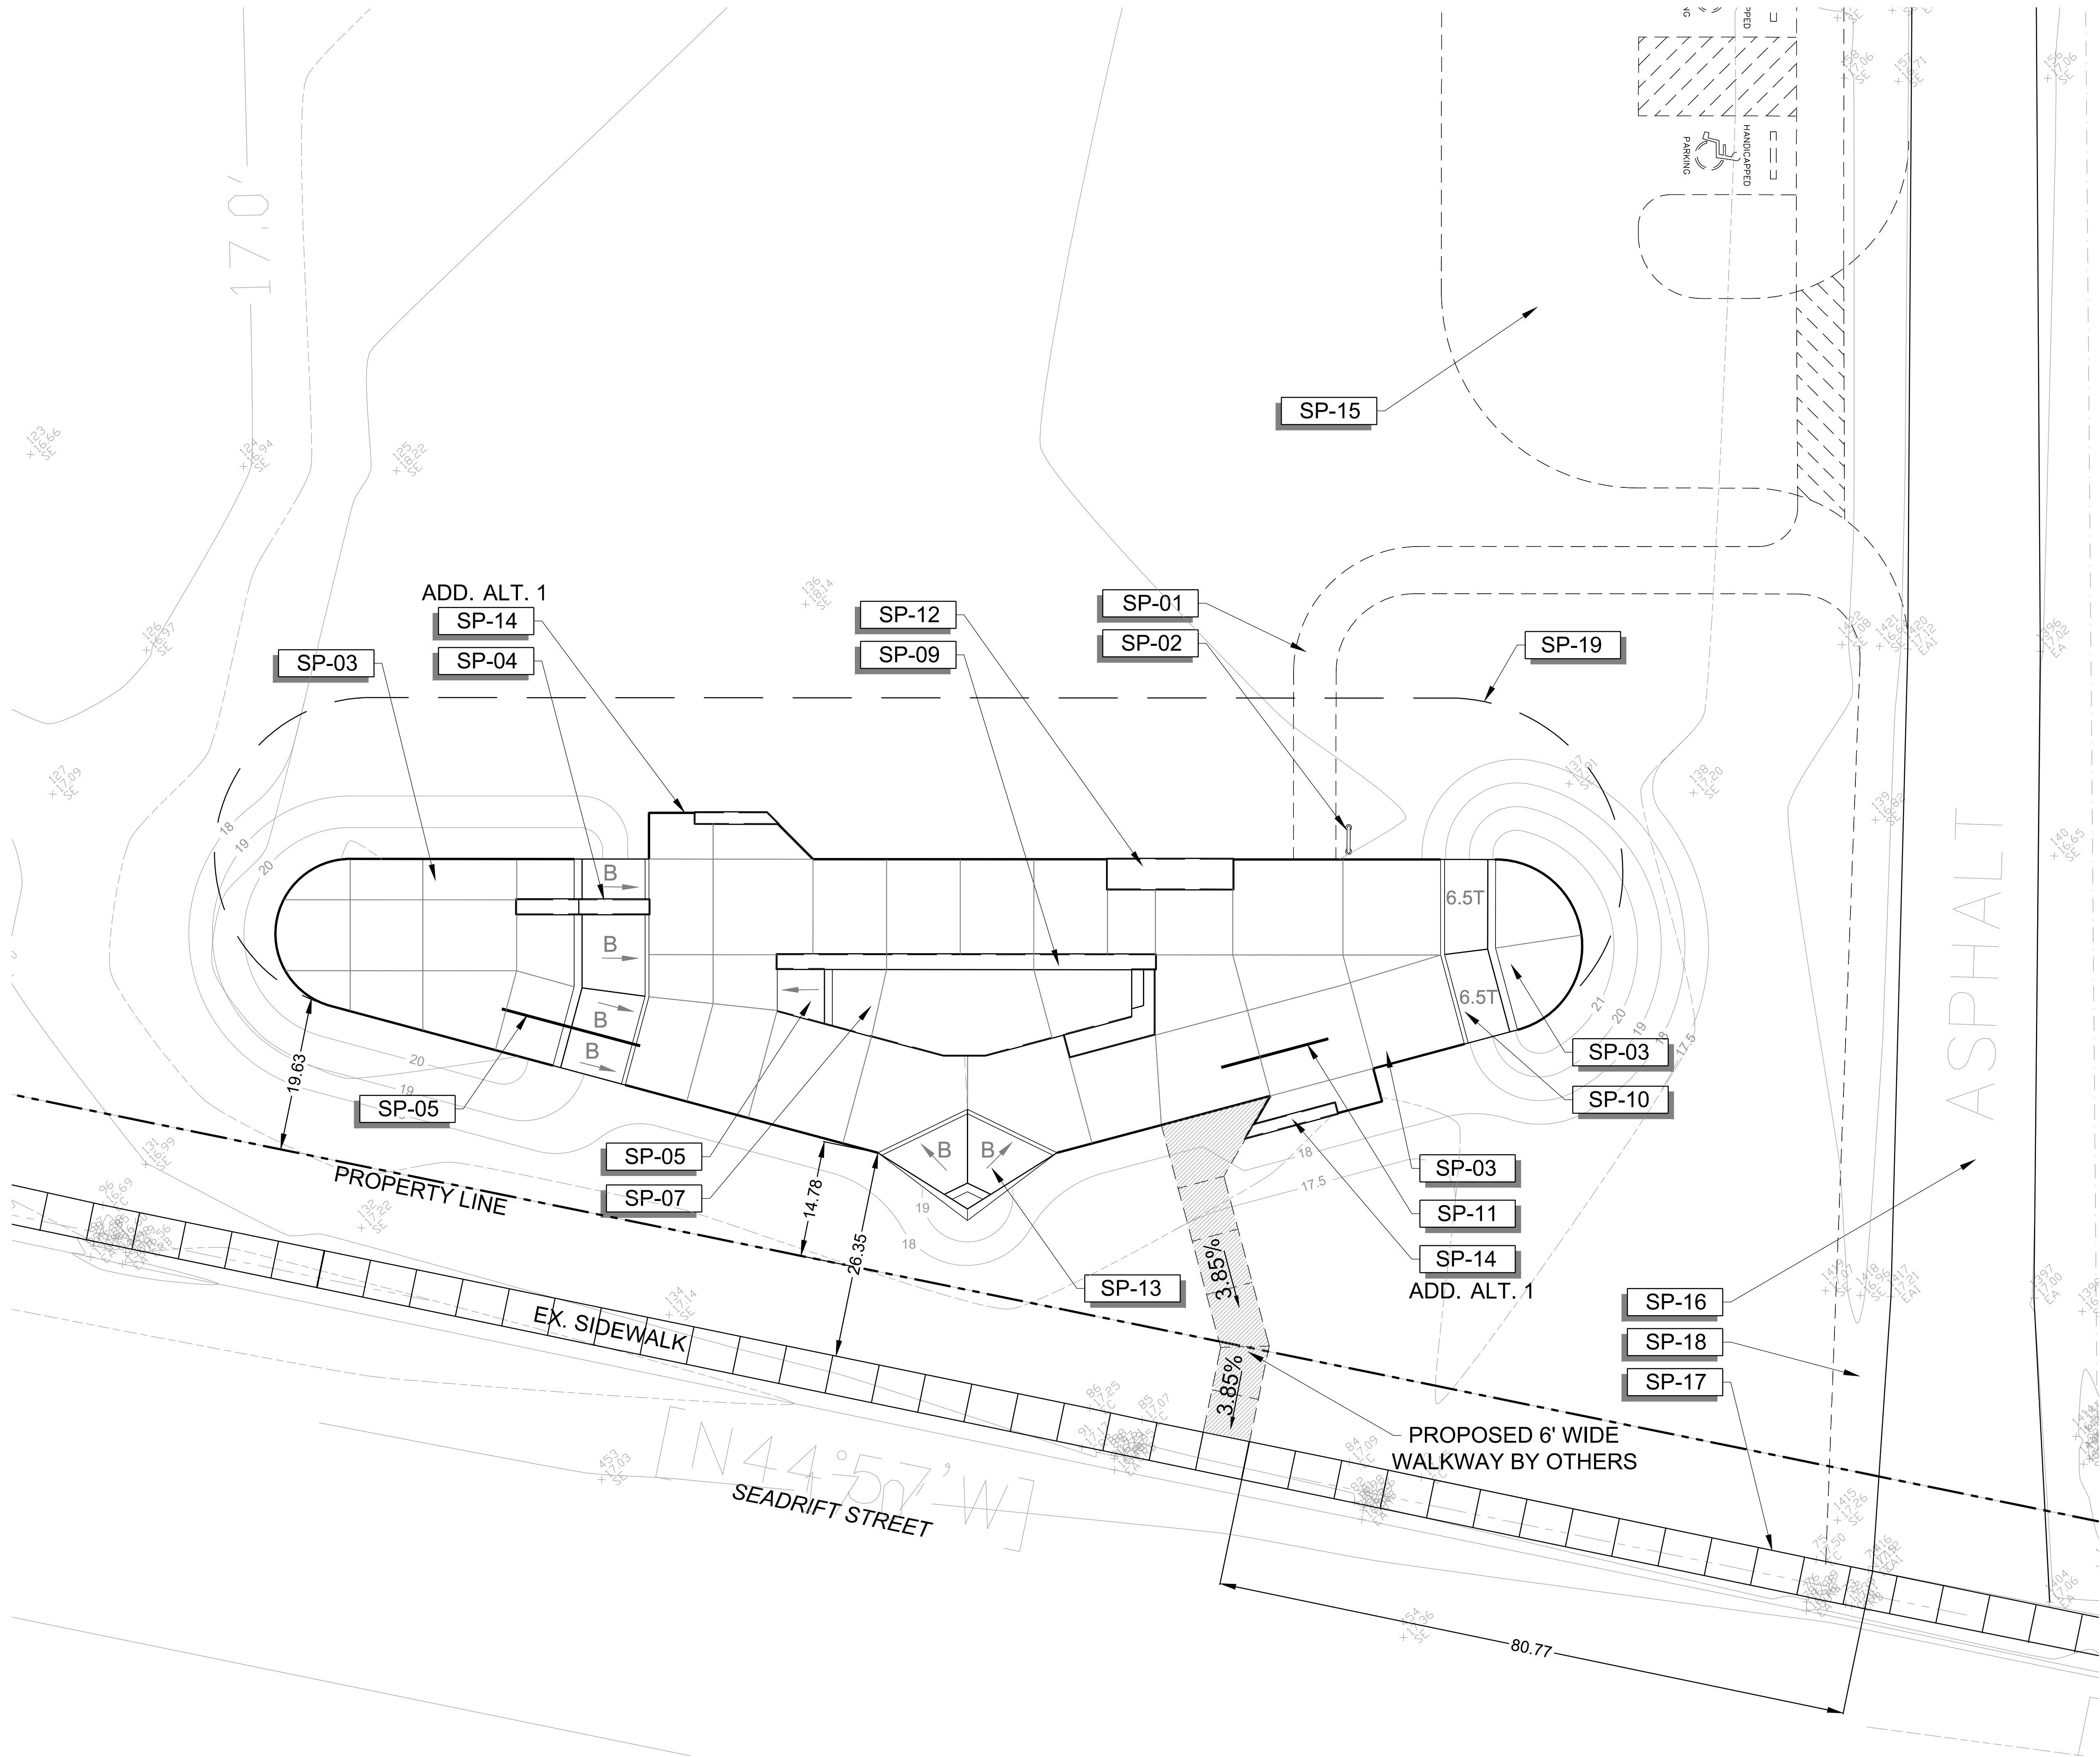


C:\Users\Mary.Soria\New Line Skateparks\USA2021-002 (Port Lavaca, TX) - Construction\CAD Files\Sheets\2021002SP-1.LFP.dwg
4/8/2022 12:40 PM

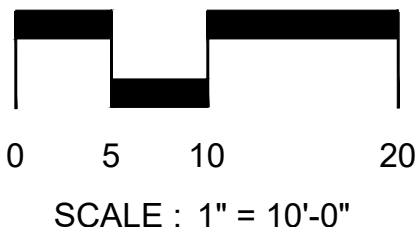

SKATE PARK FEATURE LEGEND

SYMBOL	DESCRIPTION
	SKATE PARK ENTRY BY OTHERS
	SKATE PARK RULES & REGULATIONS SIGN, BY OTHERS. CITY TO REVIEW SIGN LOCATION AND APPROVE FINAL RULES & REGULATIONS PRIOR TO FABRICATION.
	TOP DECK
	HUBBA LEDGE
	DOWN RAIL / BANK
	BANK TO LEDGE
	INTERIOR SKATEABLE LEDGE
	BANKED HIP
	MANUAL PAD / STAIR COMBO
	QUARTER PIPE
	FLAT RAIL
	GRIND LEDGE
	PYRAMID / BANKED HIP
	ADD. ALT. 1: SPECTATOR PAD AND SEATING, 2 TOTAL.
	FUTURE VEHICULAR DRIVEWAY / PARKING LOT BY OTHERS
	EXISTING ASPHALT DRIVEWAY
	EXISTING CITY SIDEWALK
	FUTURE SIDEWALK BY OTHERS
	POTENTIAL SKATE PARK FUTURE PHASE
	RADIUS OF WALL, REFER TO SECTIONS
	BANK / EMBANKMENT WALL WITH SLOPE AND RADIUS AT BASE, REFER TO SECTIONS

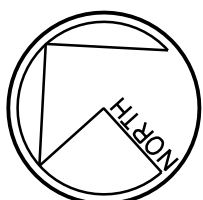

PROJECT:
SKATE SPOT AT WILSON PARK

LOCATION:
Seadrift Street, Port Lavaca TX 77979

PROGRESS SET
NOT FOR CONSTRUCTION

No. DATE BY DESCRIPTION

© COPYRIGHT RESERVED. THIS DRAWING AND DESIGN IS THE PROPERTY OF NEW LINE SKATEPARKS INC. AND MAY NOT BE REPRODUCED OR USED FOR OTHER PROJECTS WITHOUT PERMISSION.

CONTRACTOR SHALL CHECK ALL DIMENSIONS ON THE WORK AND REPORT ANY DISCREPANCY TO THE CONSULTANT BEFORE PROCEEDING. ALL DRAWINGS AND SPECIFICATIONS ARE THE EXCLUSIVE PROPERTY OF THE OWNER AND MUST BE RETURNED AT THE COMPLETION OF THE WORK.

DRAWN: RC START DATE:
CHECKED: KR JULY 2021
APPROVED: KR

DRAWING TITLE:

SKATE PARK
FEATURE PLAN

SCALE: AS SHOWN PAGE SIZE: 24"x36"

PROJECT NUMBER: 2021002

DRAWING NUMBER:
SP-1.1

REV