


Location Map
NTS


SITE DATA TABLE	
EXISTING ZONING	AG
PROPOSED ZONING	PD
LOT AREA	26.056 Acres / 1,134,999 S.F.
TOTAL LOT COVERAGE	32% (PROPOSED)
LAND USE	CHURCH

- LEGEND**
- - - - - 590 - - - - - EXISTING CONTOUR
 - ▨ EXISTING BUILDING
 - ▨ PROPOSED BUILDING
 - EXISTING FIRE HYDRANT
 - ⊕ PROPOSED FIRE HYDRANT
 - EXISTING CURB

EXHIBIT "D"
CONCEPTUAL PLAN
PROSPER SCHOOL CHURCH ADDITION
LOT 2, BLOCK A
 26.056 acres
 1,134,928 square feet
 situated in
TOWN OF PROSPER, DENTON COUNTY, TEXAS
L. HETHERLY SURVEY, ABSTRACT NO. 962

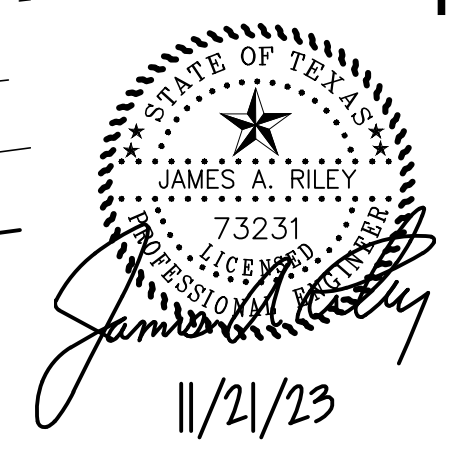

OWNER ROCK CREEK CHURCH 2860 FISHTRAP ROAD PROSPER, TEXAS 75078 (469)815-5253	OWNER'S REPRESENTATIVE GOFF COMPANIES 2221 LAKESIDE BOULEVARD SUITE 700 RICHARDSON, TEXAS 75082 DIRK DALHAUSSER ddalhausser@goffcompanies.com (214)716-5100	ARCHITECT OXLEY ARCHITECTS ANDREW OXLEY ao@oxleyarchitects.com (817)380-8366	ENGINEER BROCKETTE DAVIS DRAKE, INC 12377 MERIT DRIVE SUITE 1100 DALLAS, TEXAS 75251 (214)824-3647 JAMES RILEY, P.E. jriley@biddeng.com	SURVEYOR VOTEX SURVEYING 10440 N. CENTRAL EXPRESSWAY SUITE 800 DALLAS, TEXAS 75231 (469)333-8831
--	---	---	---	--

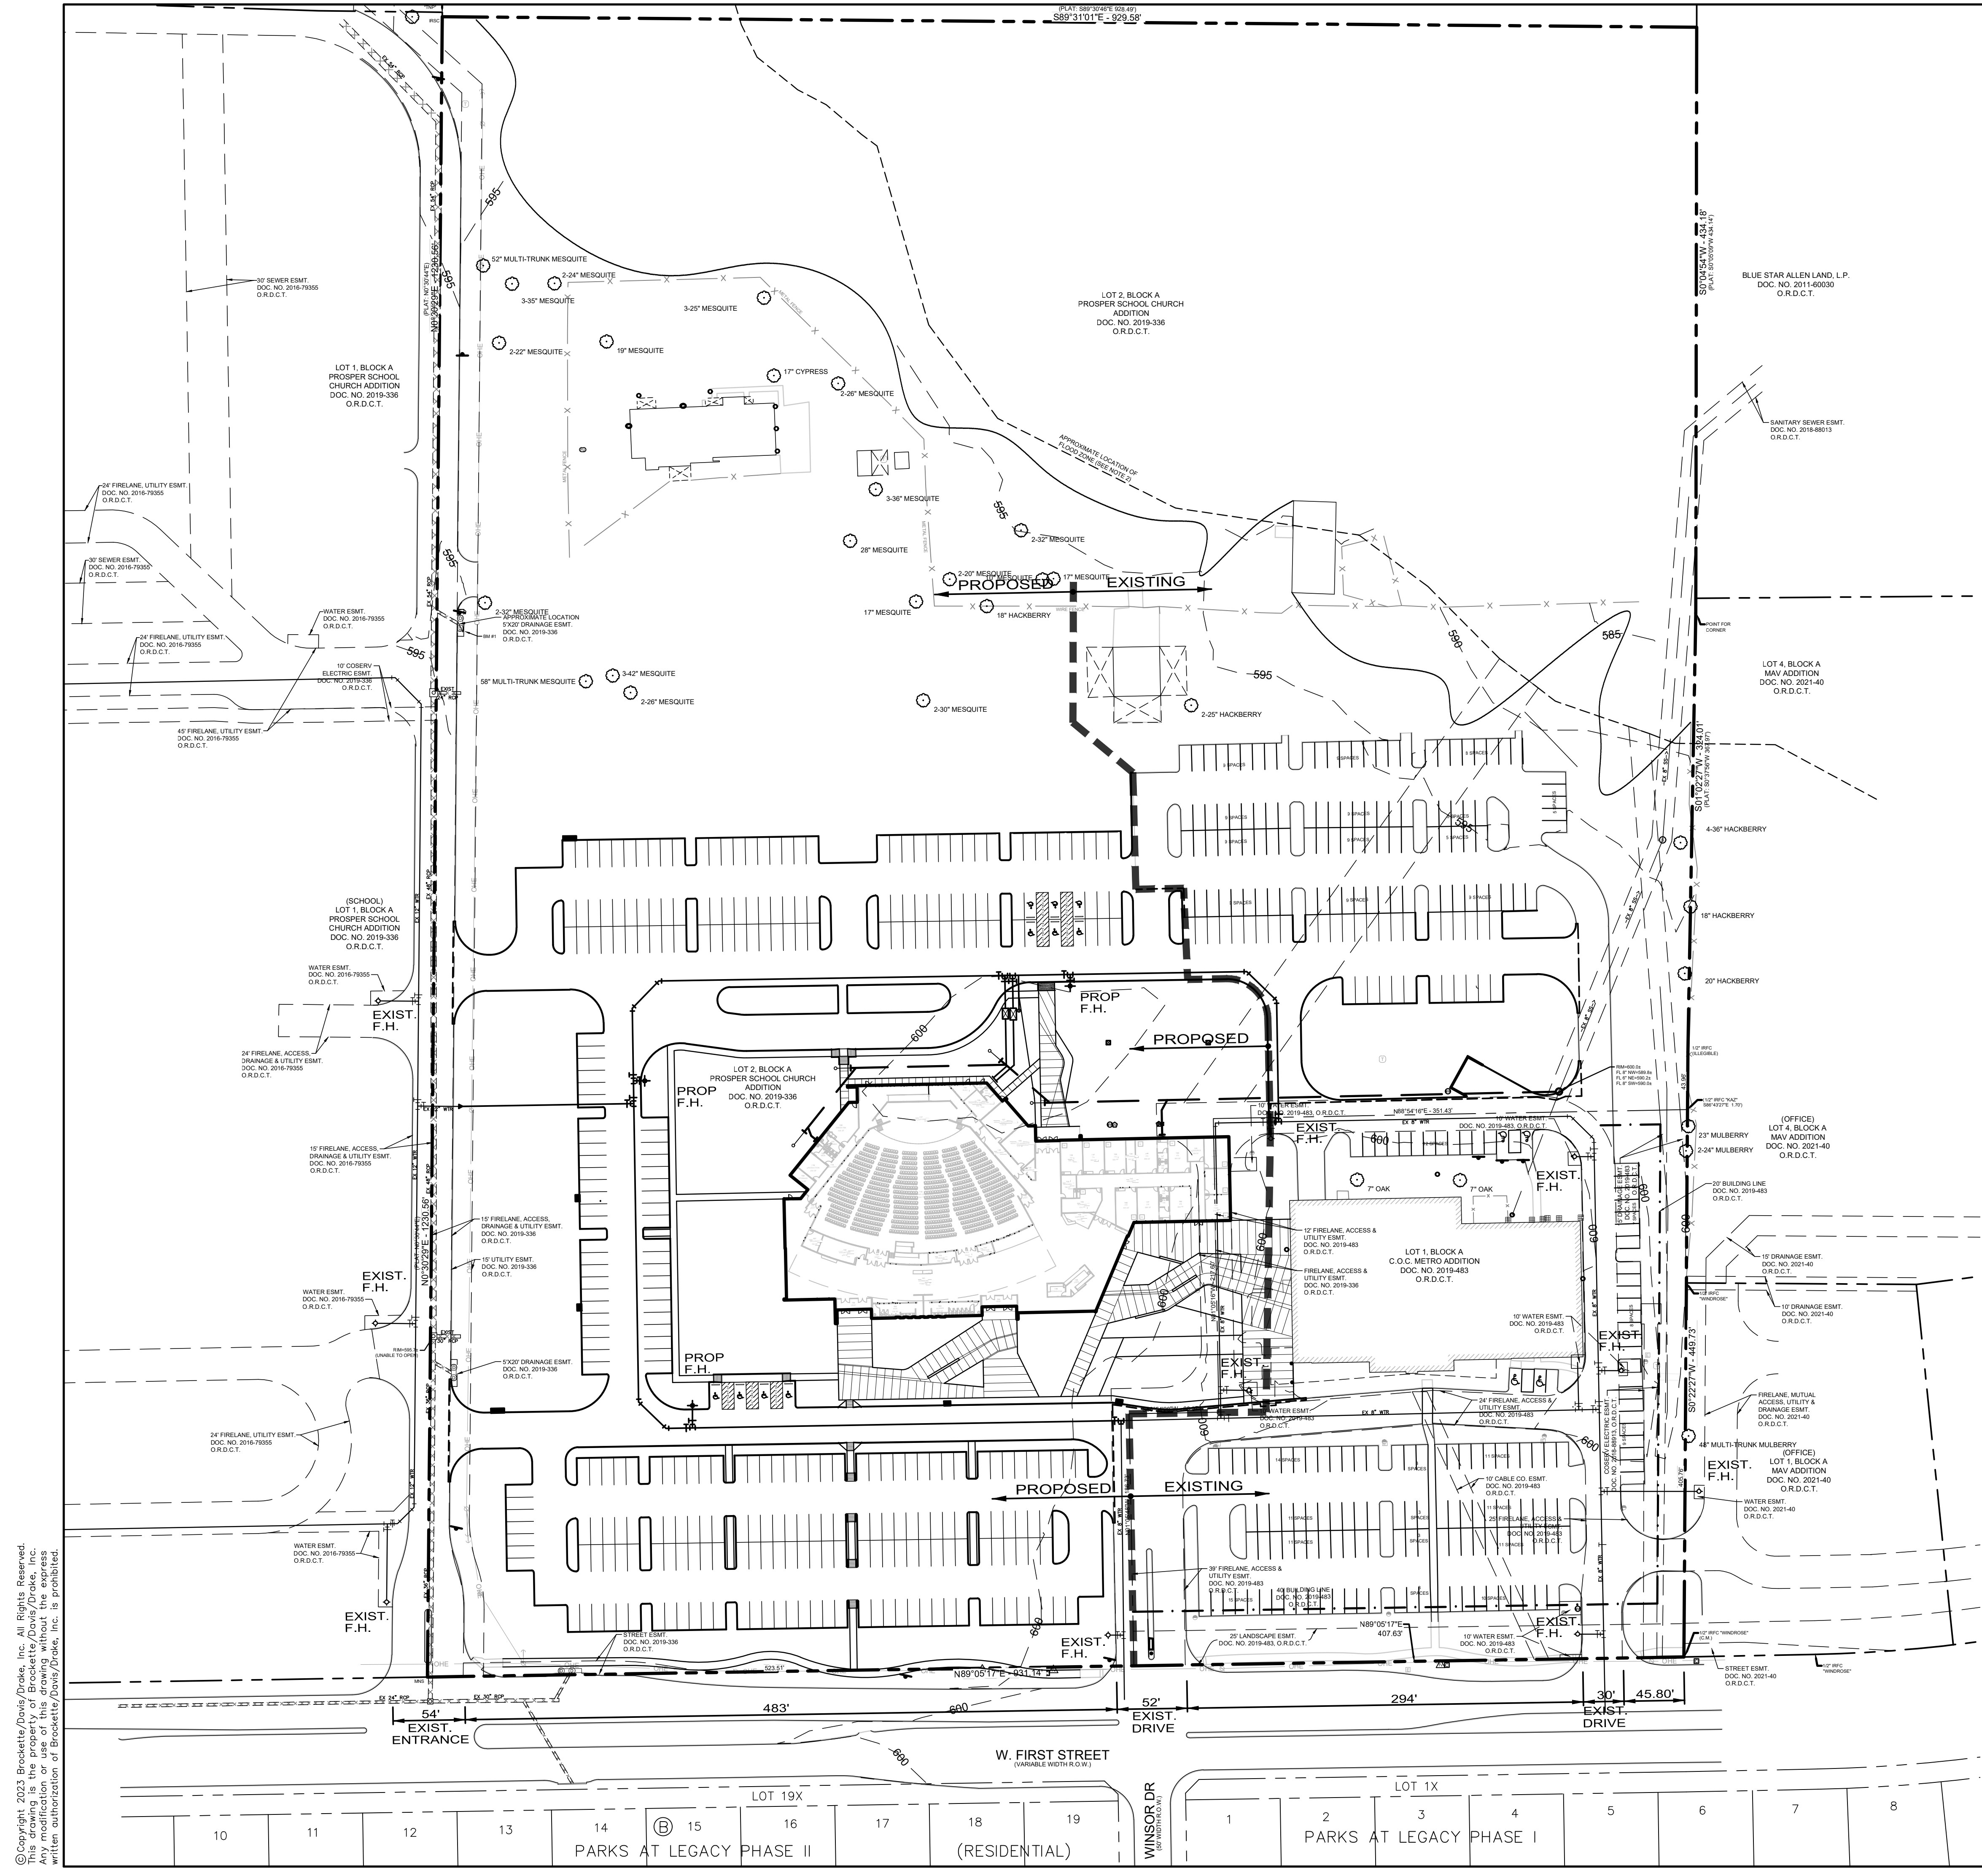

Copyright 2023 Brockette/Davis/Drake, Inc. All Rights Reserved.
 No part of this drawing may be reproduced, stored in a retrieval system, or transmitted in any form or by any means, electronic, mechanical, photocopying, recording, or by any information storage and retrieval system, without the prior written authorization of Brockette/Davis/Drake, Inc. is prohibited.

M:\Data\GWA\2023\CD\9625 - Rock Creek Church - Prosper\Exhibits\Final\Final Exhibit D.dwg