


PLOTTED BY: DAN CABALLERO
 PLOT DATE: 5/17/2022 8:52 AM
 LAST SAVED: 5/17/2022 3:13 PM
 PROJECT: PROSPER CAD SHEDS-SP-1 EXHIBIT A.DWG

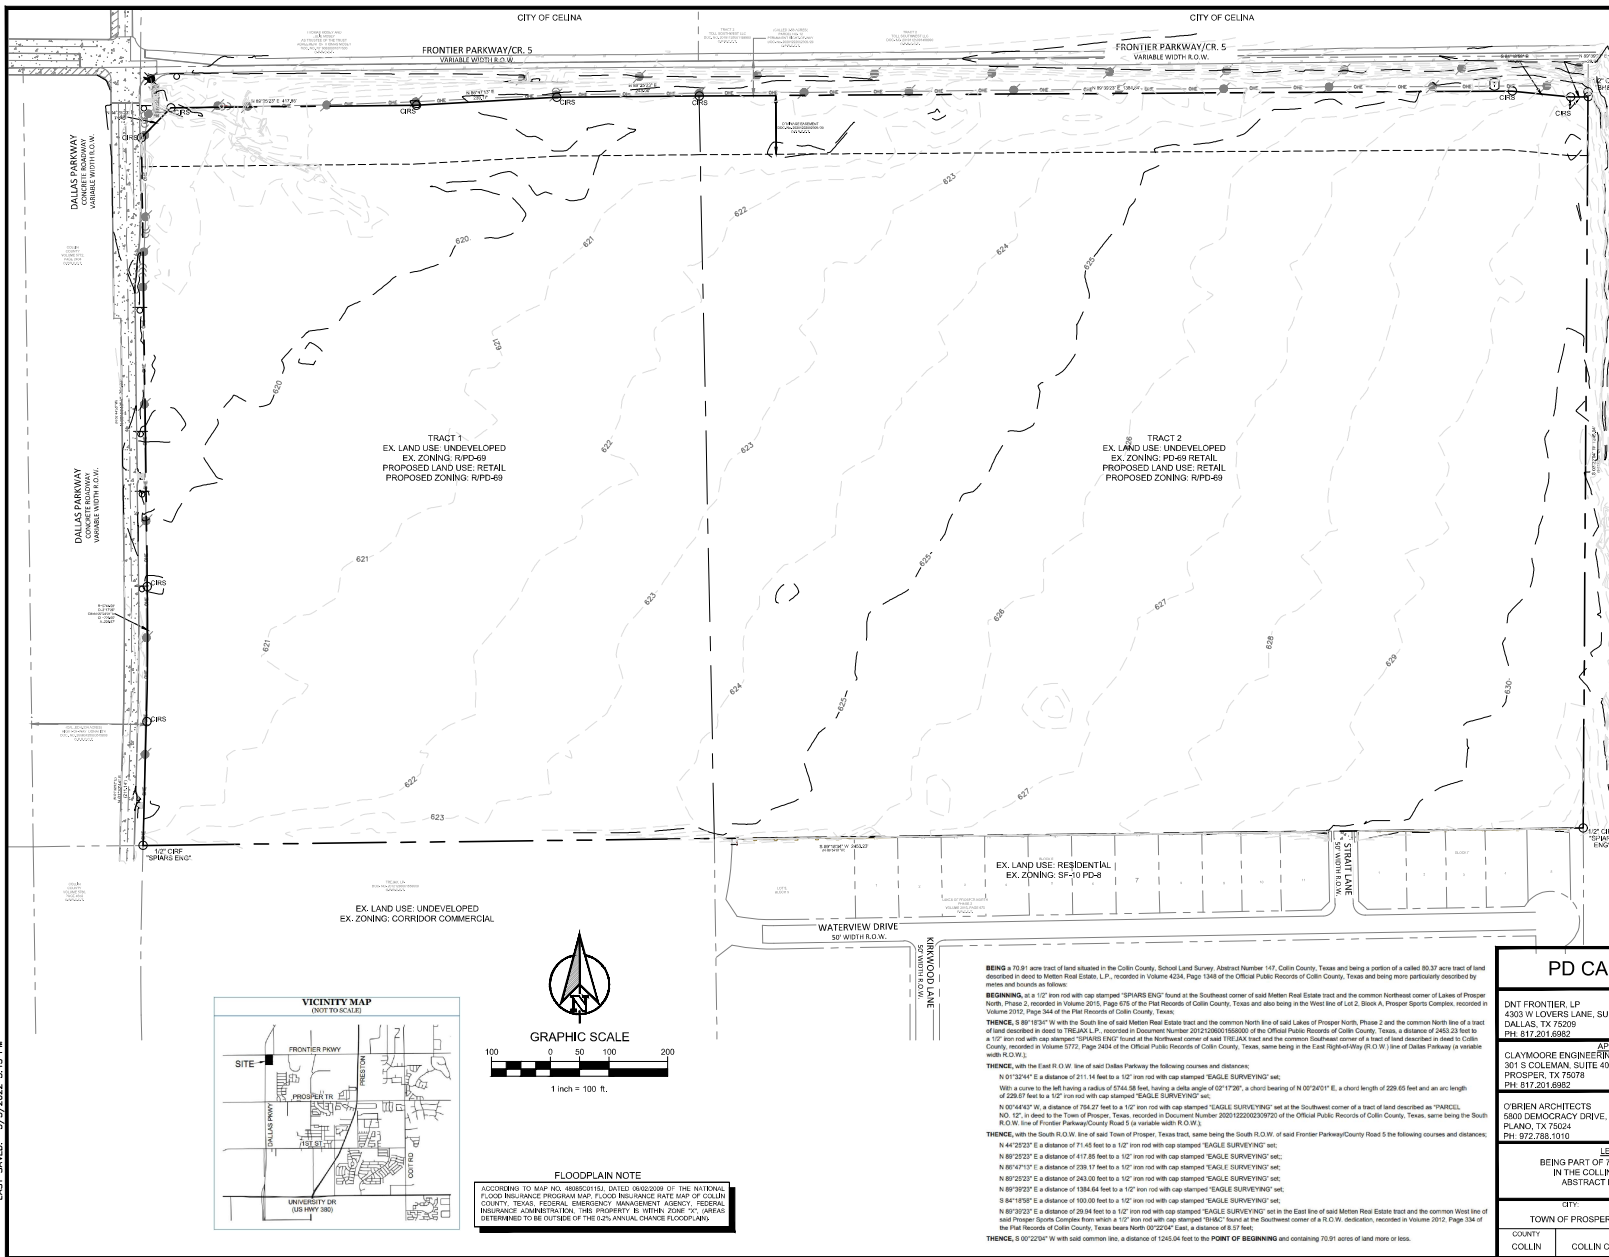

CLAYMOORE ENGINEERING

PRELIMINARY

FOR REVIEW ONLY
Not for construction purposes.
CLAYMOORE ENGINEERING
SURVEYING AND PLANNING CONSULTANTS

Engineer: **MATT MOORE**
P.E. No. 95813, Date: 5/13/2022

PROSPER COMMERCIAL
BEING PART OF 70.91 ACRES OF LAND
OUT OF COLLIN COUNTY SCHOOL LAND
SURVEY, ABSTRACT NO. 147
PROSPER, TEXAS

NO.	DATE	DESCRIPTION
1	5/13/2022	INITIAL SETTING

PD CASE #: Z22-0007

OWNER:	
DNT FRONTIER LP 4303 W LOVERS LANE, SUITE 200 DALLAS, TX 75209 PH: 817.201.6662	
CONTACT NAME: DAVID FOGEL	
APPLICANT/ENGINEER:	
CLAYMOORE ENGINEERING, INC. 301 S COLEMAN, SUITE 40 PROSPER, TX 75078 PH: 817.201.6662	
CONTACT NAME: MATT MOORE	
ARCHITECT:	
O'BRIEN ARCHITECTS 5800 DEMOCRACY DRIVE, SUITE 200B PLANO, TX 75024 PH: 972.788.1010	
CONTACT NAME:	
LEGAL DESCRIPTION:	
BEING PART OF 70.91 ACRE TRACT OF LAND SITUATED IN THE COLLIN COUNTY SCHOOL LAND SURVEY, ABSTRACT NO. 147, COLLIN COUNTY, TEXAS	
CITY:	STATE:
TOWN OF PROSPER	TEXAS
COUNTY:	SURVEY:
COLLIN COUNTY SCHOOL	147
ABSTRACT NO:	

EXHIBIT A

SHEET
SP-1

CASE NO: