
Five-foot landscape buffer will one ornamental tree every 30 linear feet shall be shown on official Landscape Plan that is submitted with Site Plan.

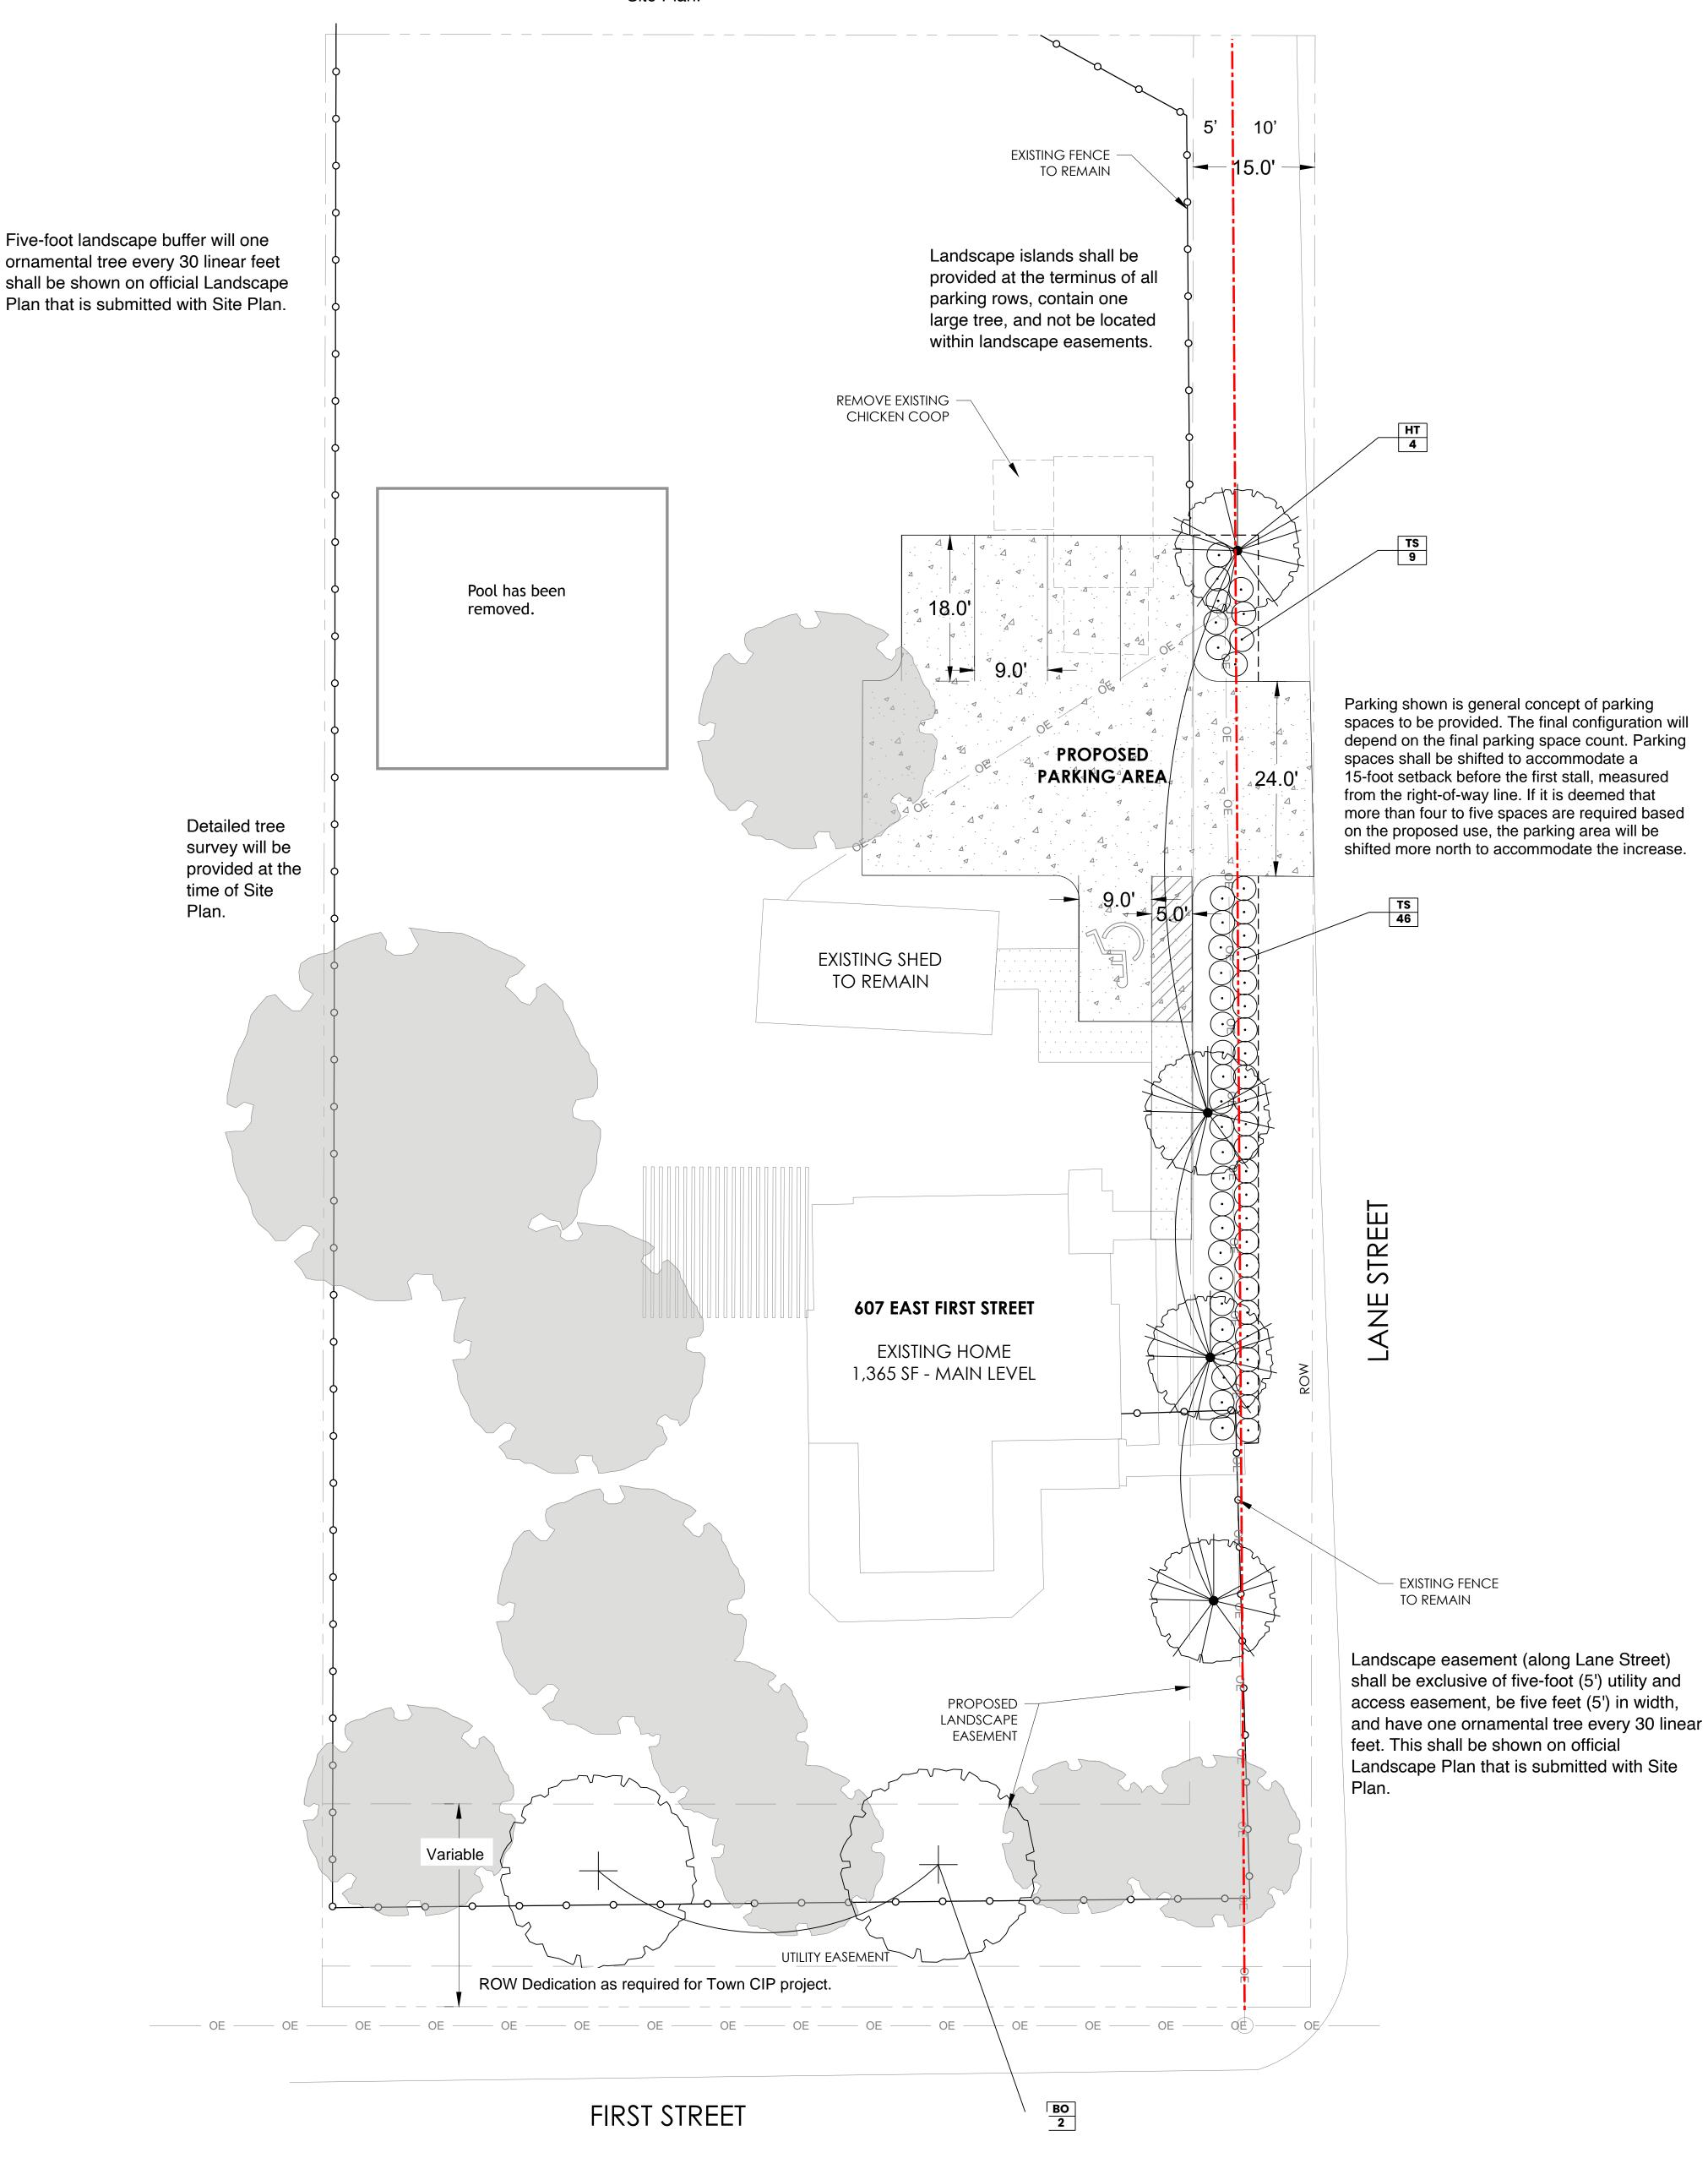

SYMBOL	CODE	COMMON / BOTANICAL NAME	SIZE	TYPE	QTY
TREES	JOODL	, z = 1	JIZL		14
+	ВО	BURR OAK / QUERCUS MACROCARPA	B & B	3" Cal	2
ORN. TREI	ES				
	НТ	THORNLESS HAWTHORN / CRATAEGUS CRUS-GALLI 'INERMIS'	B & B	3" Cal	4
	CODE	COMMON / BOTANICAL NAME	SIZE	ТҮРЕ	QTY

Landscape easement shall be five feet (5') in width and have one ornamental tree every 30 linear feet. This shall be shown on official Landscape Plan that is submitted with Site Plan.

Ornamental tree species will be in accordance with hardiness zone of North Texas and determined at the time of a Site Plan.

607 EAST FIRST STREET

ACREAGE: 0.681 ACRES
TOWN PROJECT NUMBER: ZONE-25-0001
EXHIBIT G - LANDSCAPE PLAN
PROSPER, TEXAS
APRIL 8, 2025

