


W:\2025\25-0012\Prosper Flex Park\Prosper Flex Park.dwg
LAST SAVED: 11/19/2025 2:46 PM
DRAWN BY: KIMLEY-HORN
CHECKED BY: JCR
DATE: 04/17/2024

This document, together with the concepts and designs presented herein, is an instrument of service, as an instrument of service, is intended only for the specific purpose and client for which it was prepared. Reuse of and improper reliance on this document without written authorization and delineation by Kimley-Horn and Associates, Inc. shall be without liability to Kimley-Horn and Associates, Inc.

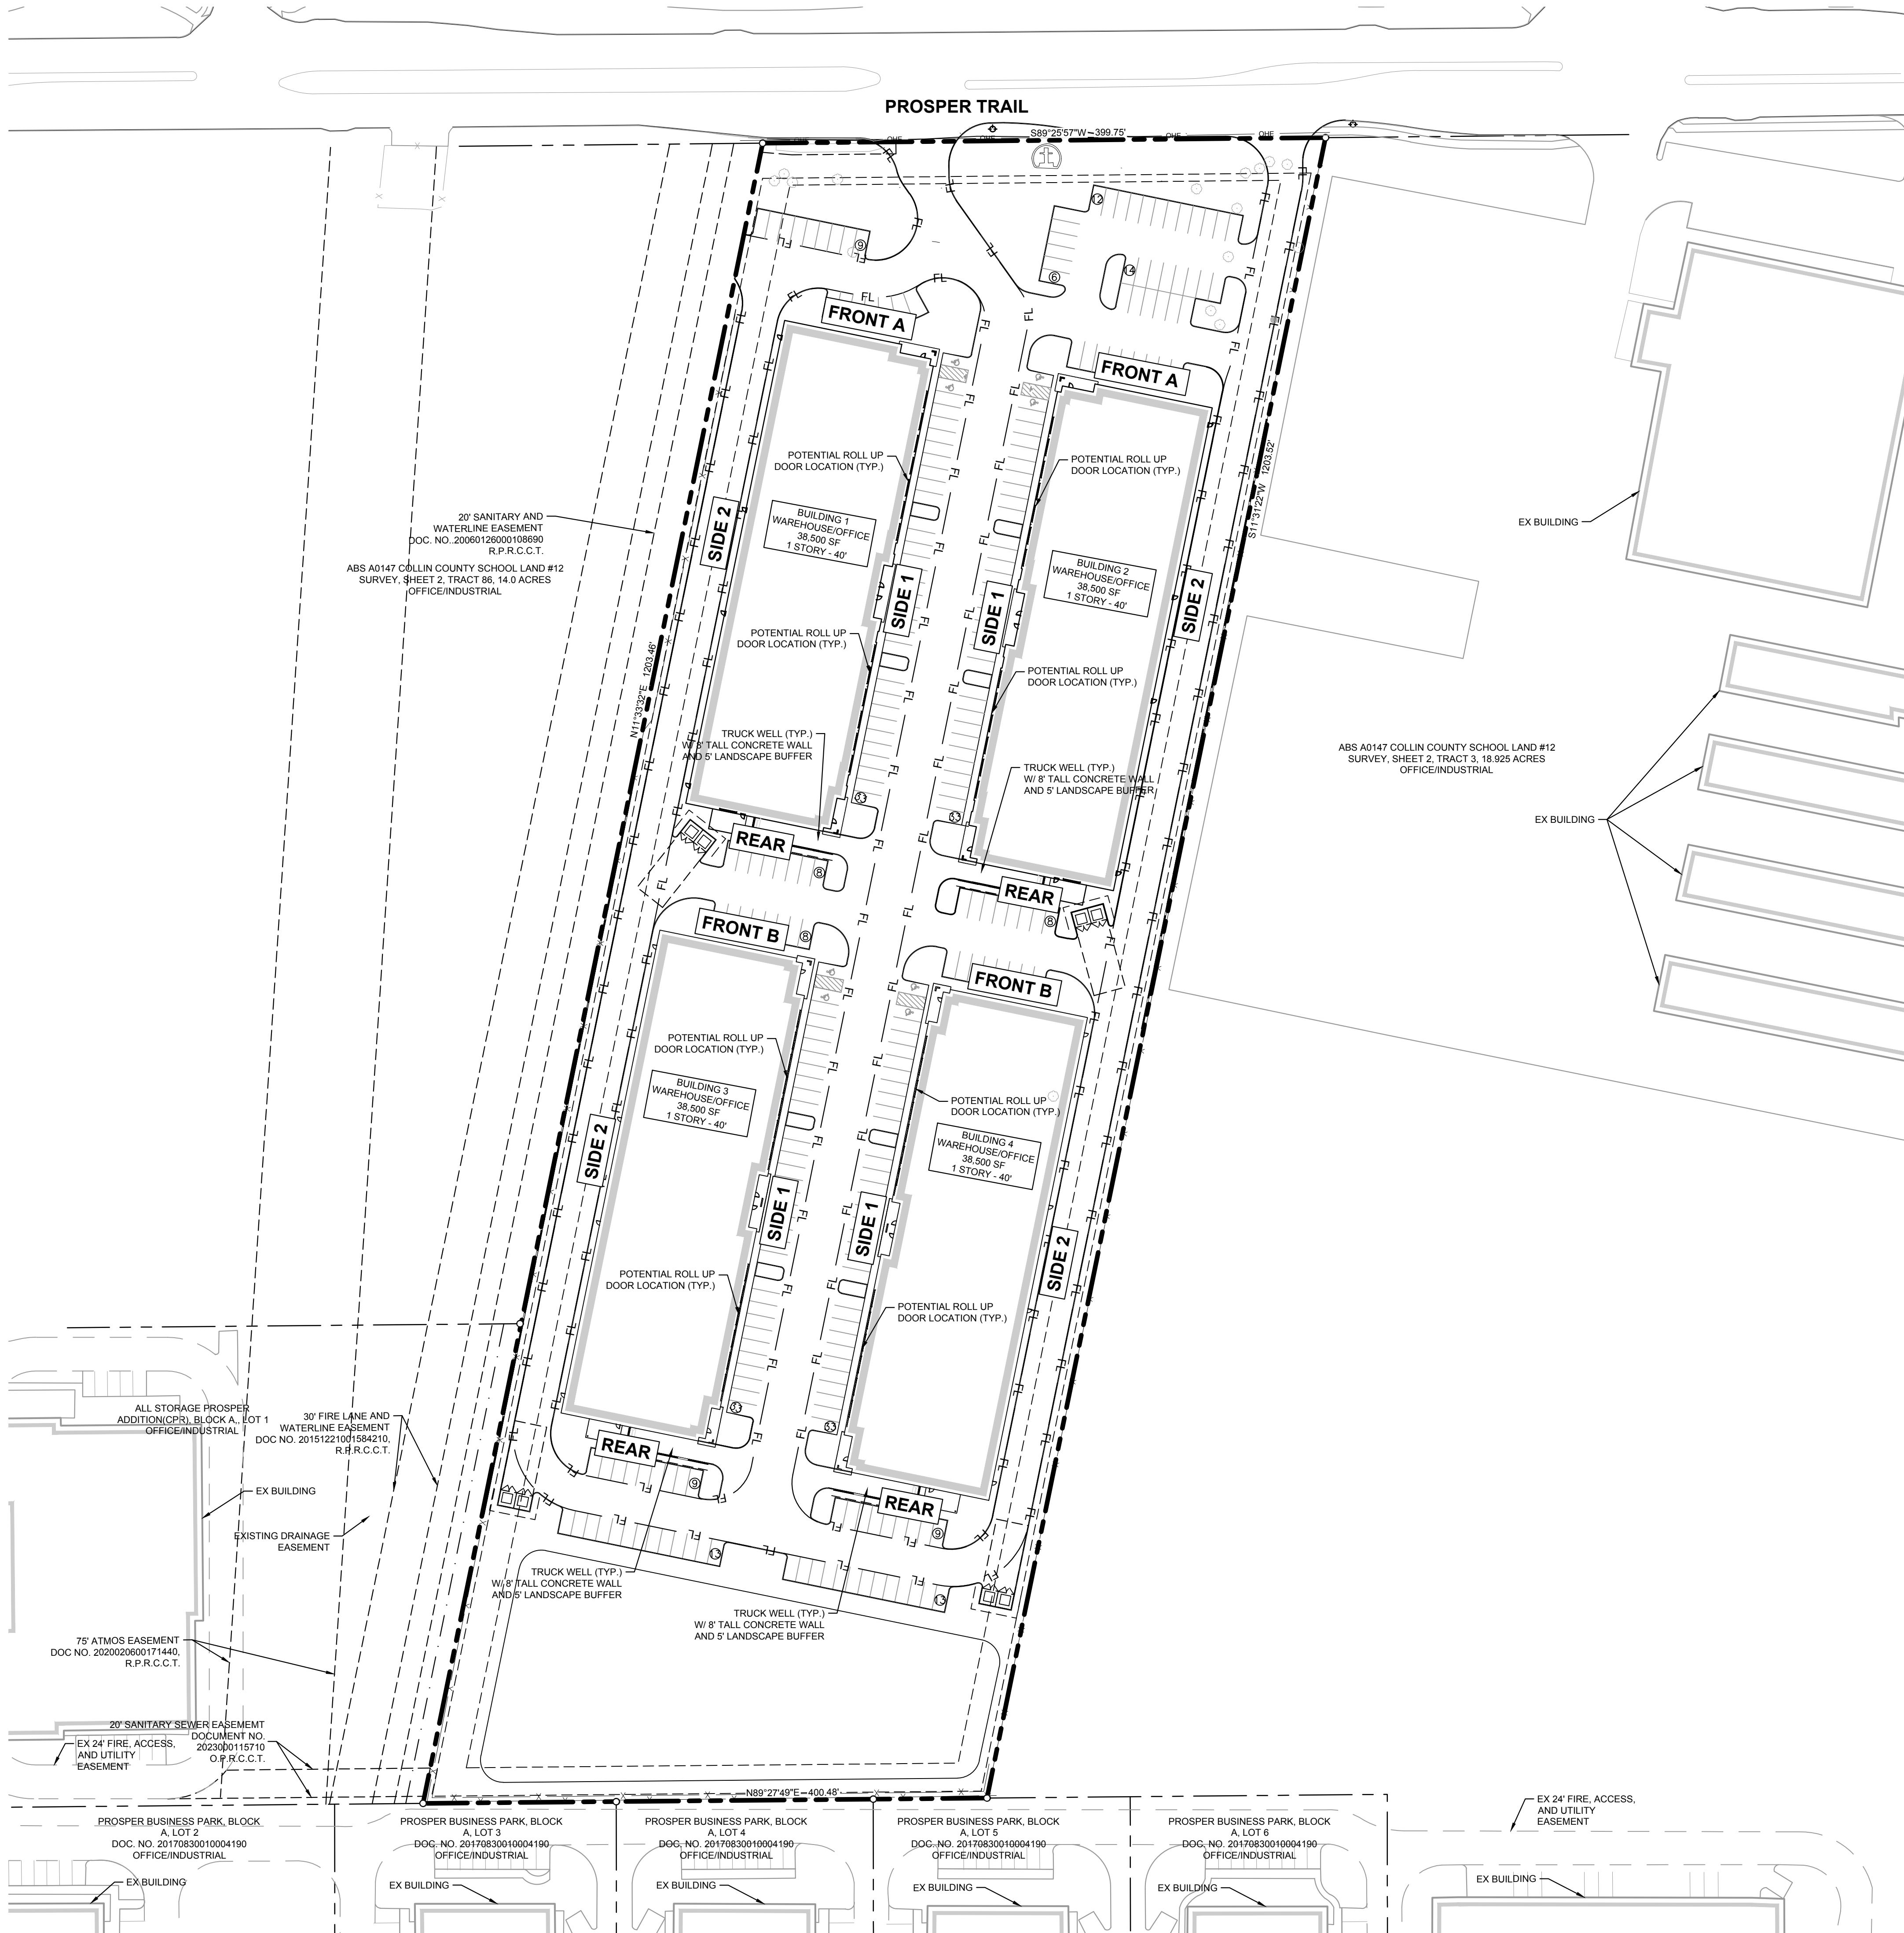

ZONE-25-0012
EXHIBIT F-1
PROSPER FLEX PARK
BLOCK A LOT 1
Being 10.81 Acres Out Of The
COLLIN COUNTY SCHOOL AND SURVEY,
ABSTRACT NO. 147, PLM ADDITION,
BLOCK A LOT 1
Town of Prosper, Collin County, Texas
Submitted: NOVEMBER 18, 2025

Owner:
Prosper Trail Commercial LP
10210 N Central Expy Ste 300
Dallas, TX 75231-3470
Contact: Hunter Graham
Phone: (972)-385-4149

Engineer/Surveyor:
Kimley-Horn and Associates, Inc.
200 East Davis Street Suite 100
McKinney, Texas 75069
Contact: Rachel Korus, P.E.
Phone: (469)-301-2594

REVISIONS		DATE	BY
No.			
PROVIDENT INDUSTRIAL		PROSPER, TEXAS	
ELEVATION DESCRIPTIONS		SHEET NUMBER	